

0 1m 2m 3m 4m 5m 6m

SCALE 1:100




Section

front elevation


side elevation

rear elevation

side elevation

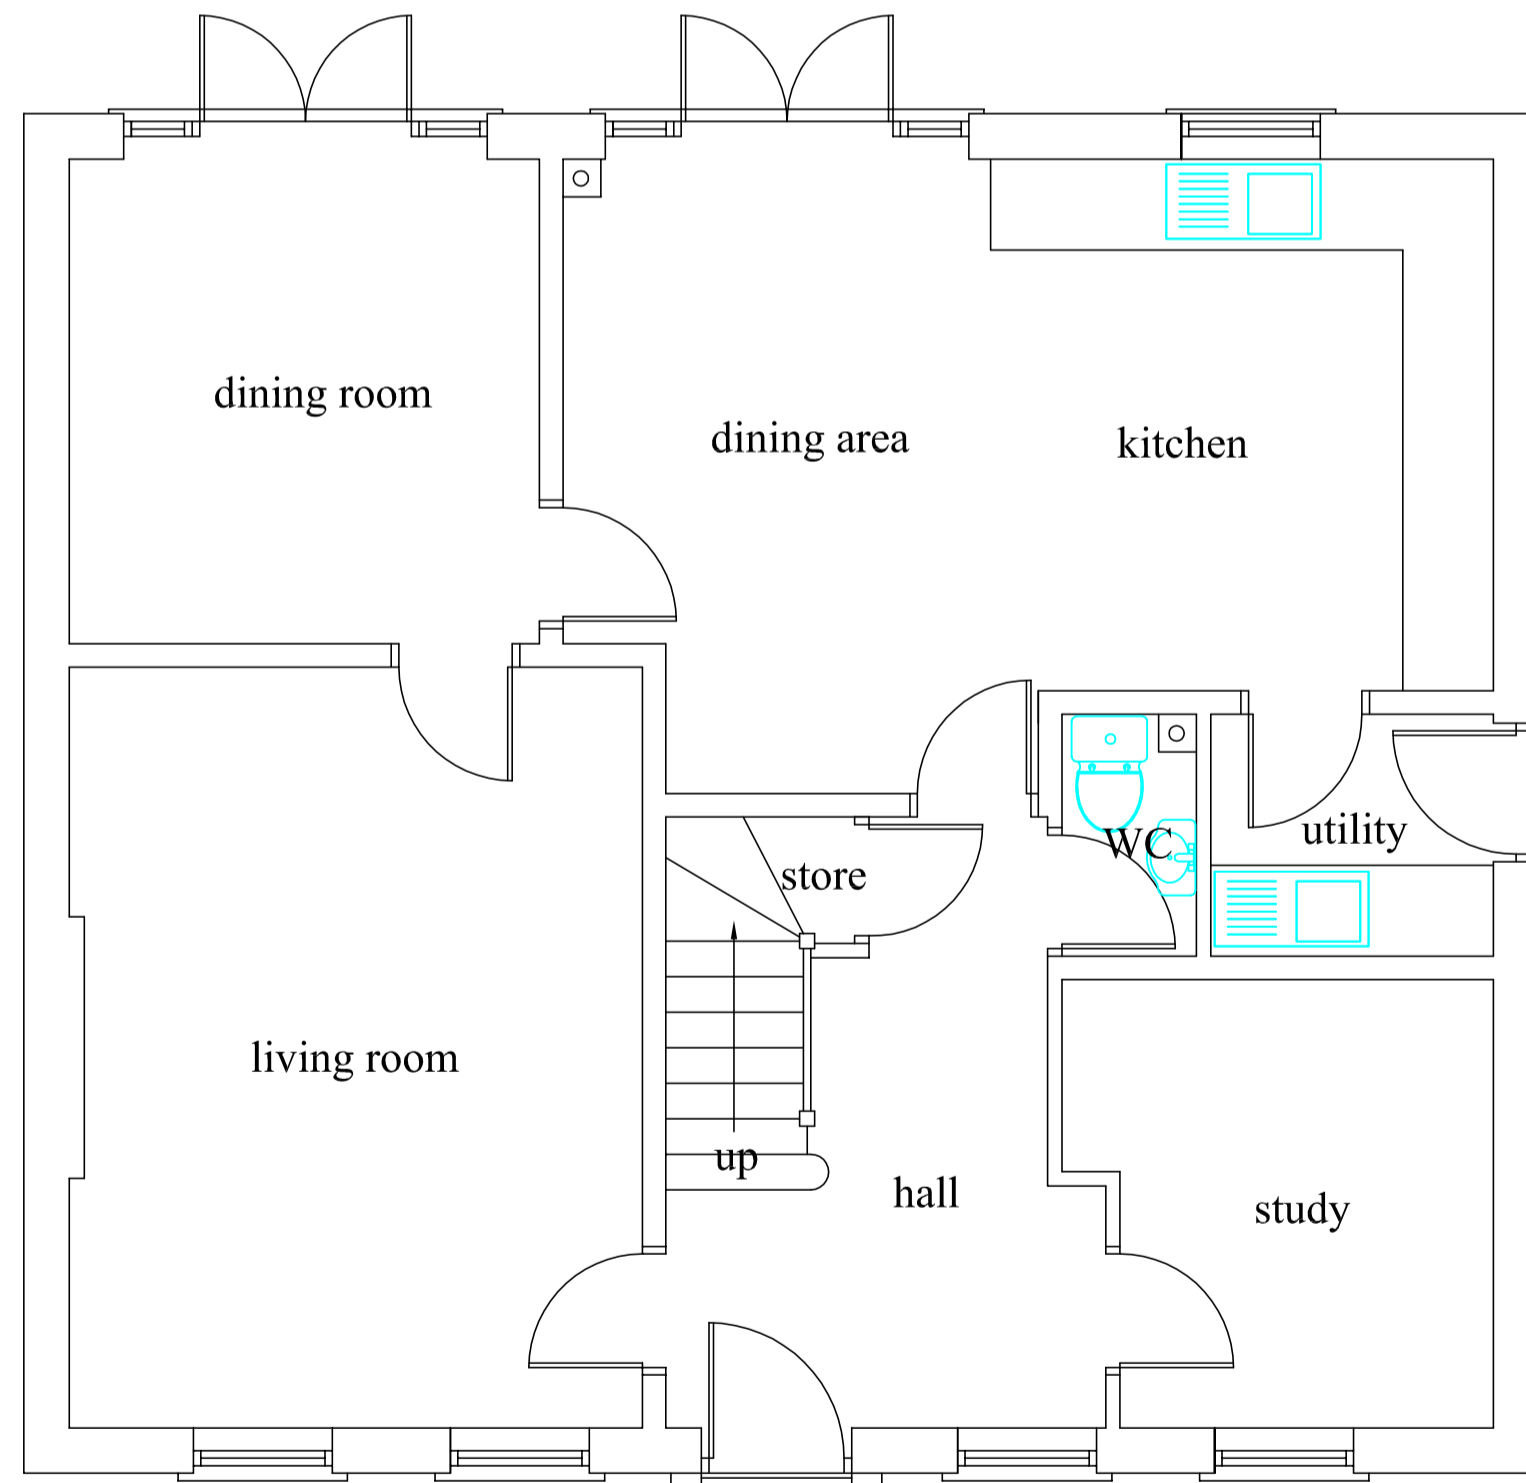

ground floor plan

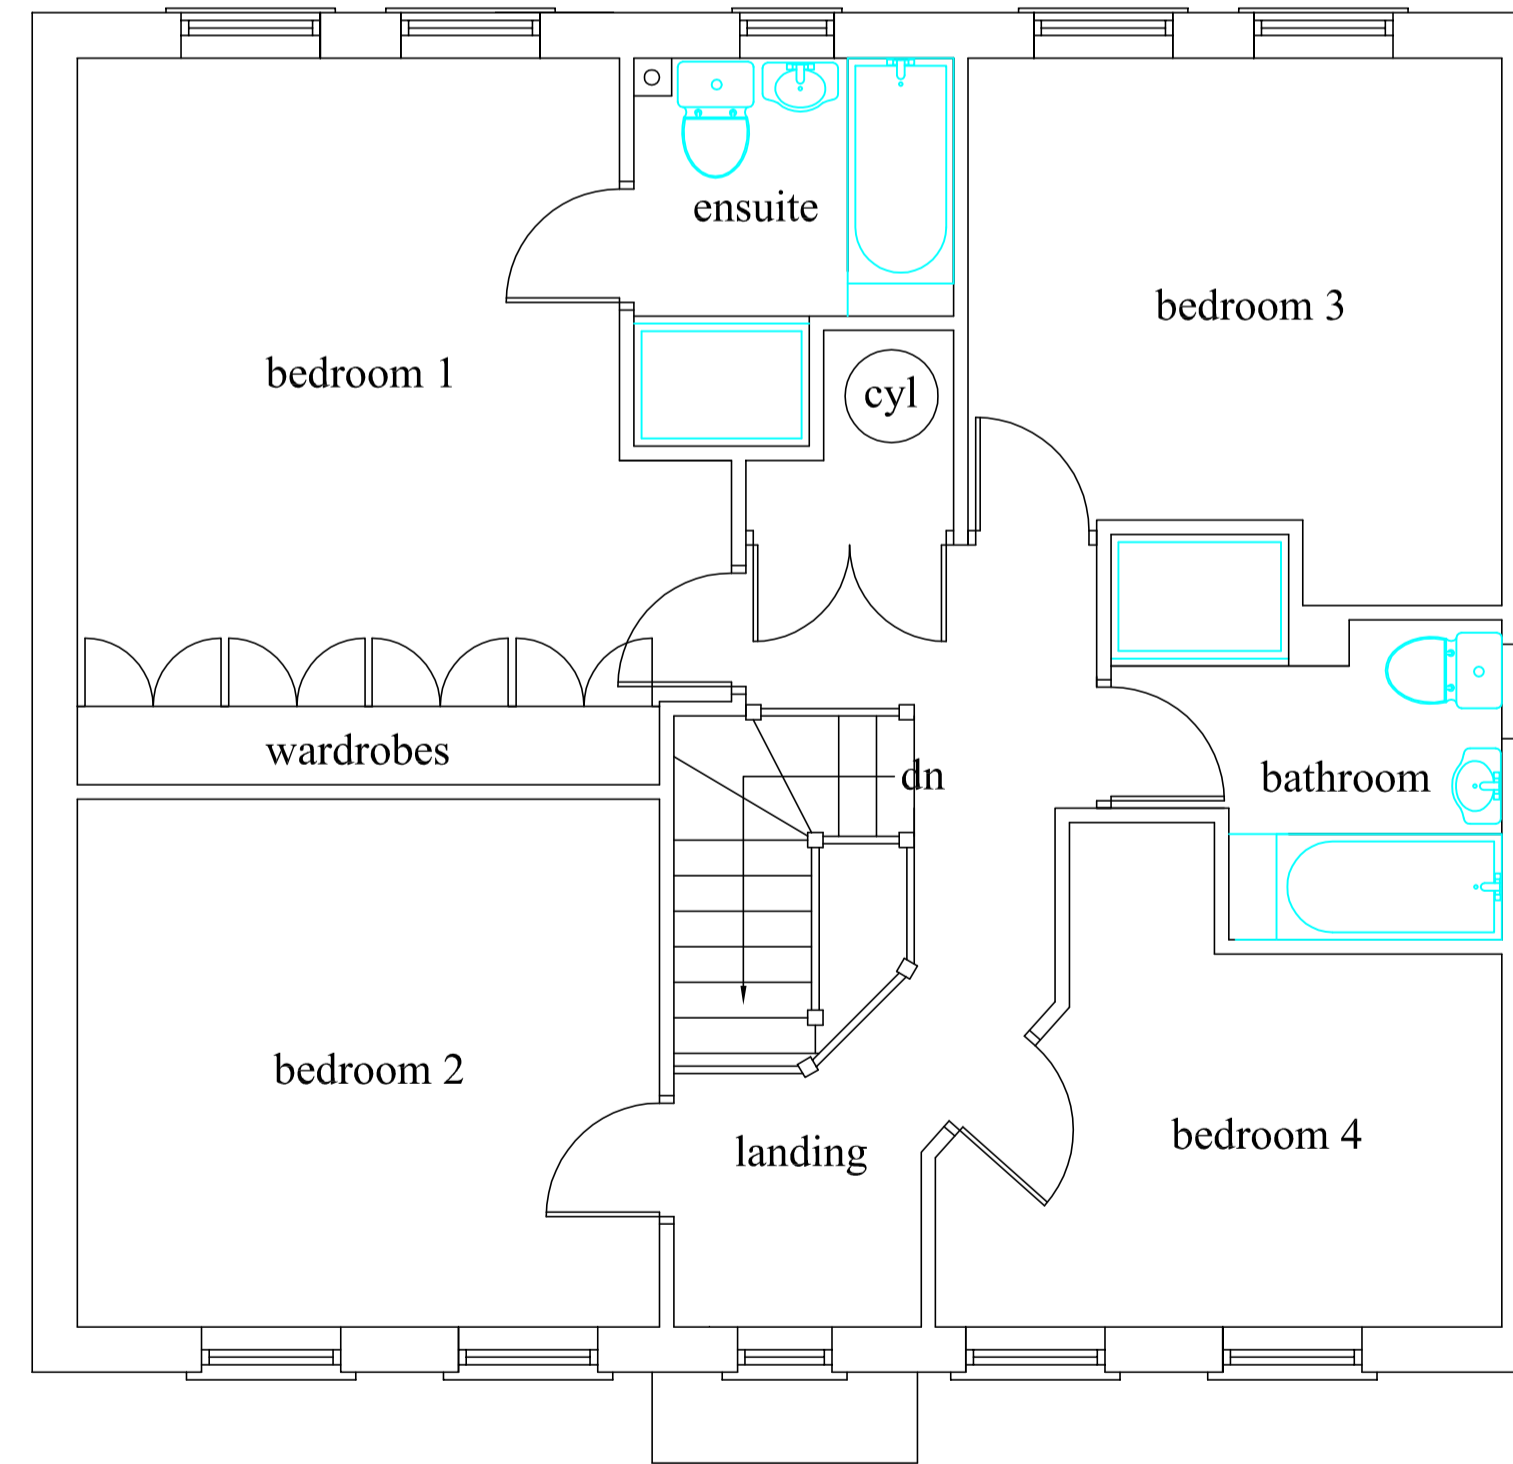

first floor plan

0 1m 2m 3m

SCALE 1:50

Robert Room
Architectural Drawing Services

Tel: 01759 301112 mobile: 07703 185039
Fax: 01759 321112
Email: robert.room@arcisarchitectural.co.uk

client

Mr & Mrs Gladstone

site

3 Horse Shoe Crescent Pocklington York

job

Erection of a rear ground floor extension
and loft conversion

drawing

Existing plans & elevations

date January 2024

drwn by Rob Room

scale 1:50, 1:100

rev

drwg no.

G01/2078/01