

0 1m 2m 3m 4m 5m 6m

SCALE 1:100




front elevation




side elevation




rear elevation

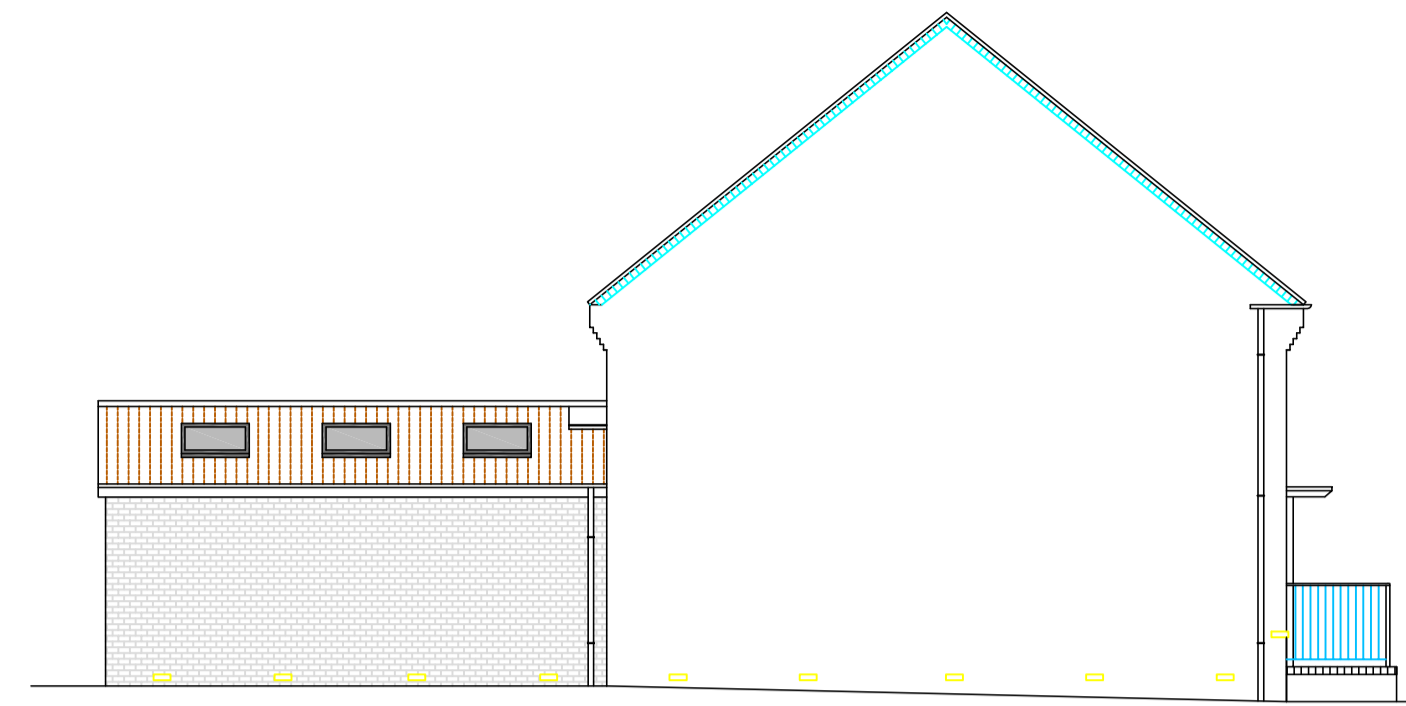


side elevation

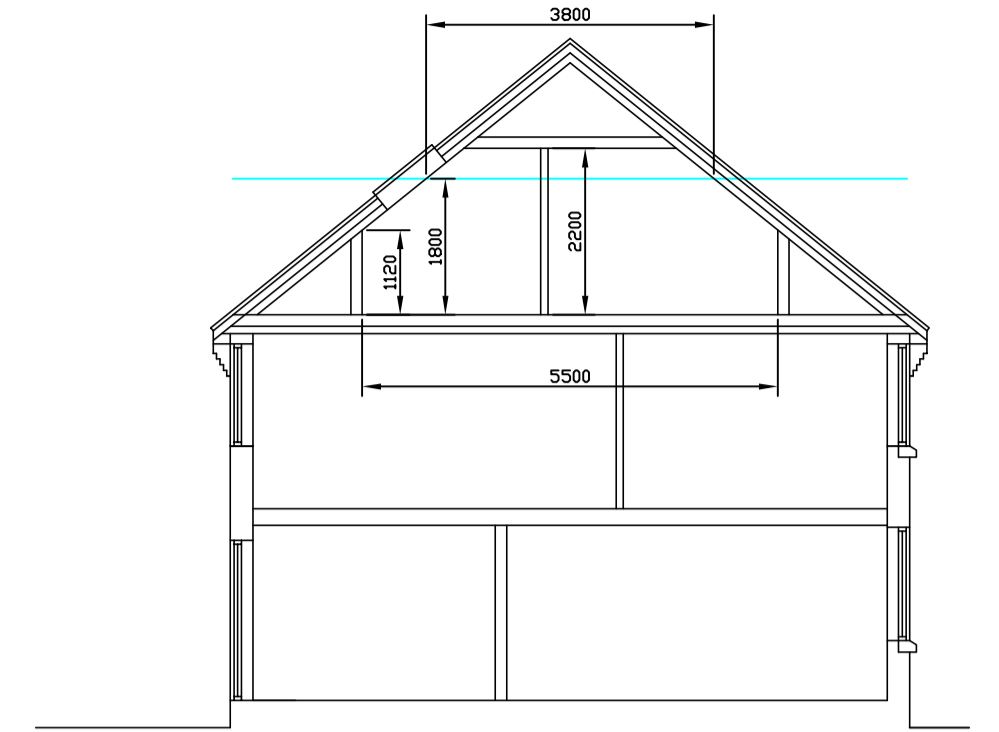


Section

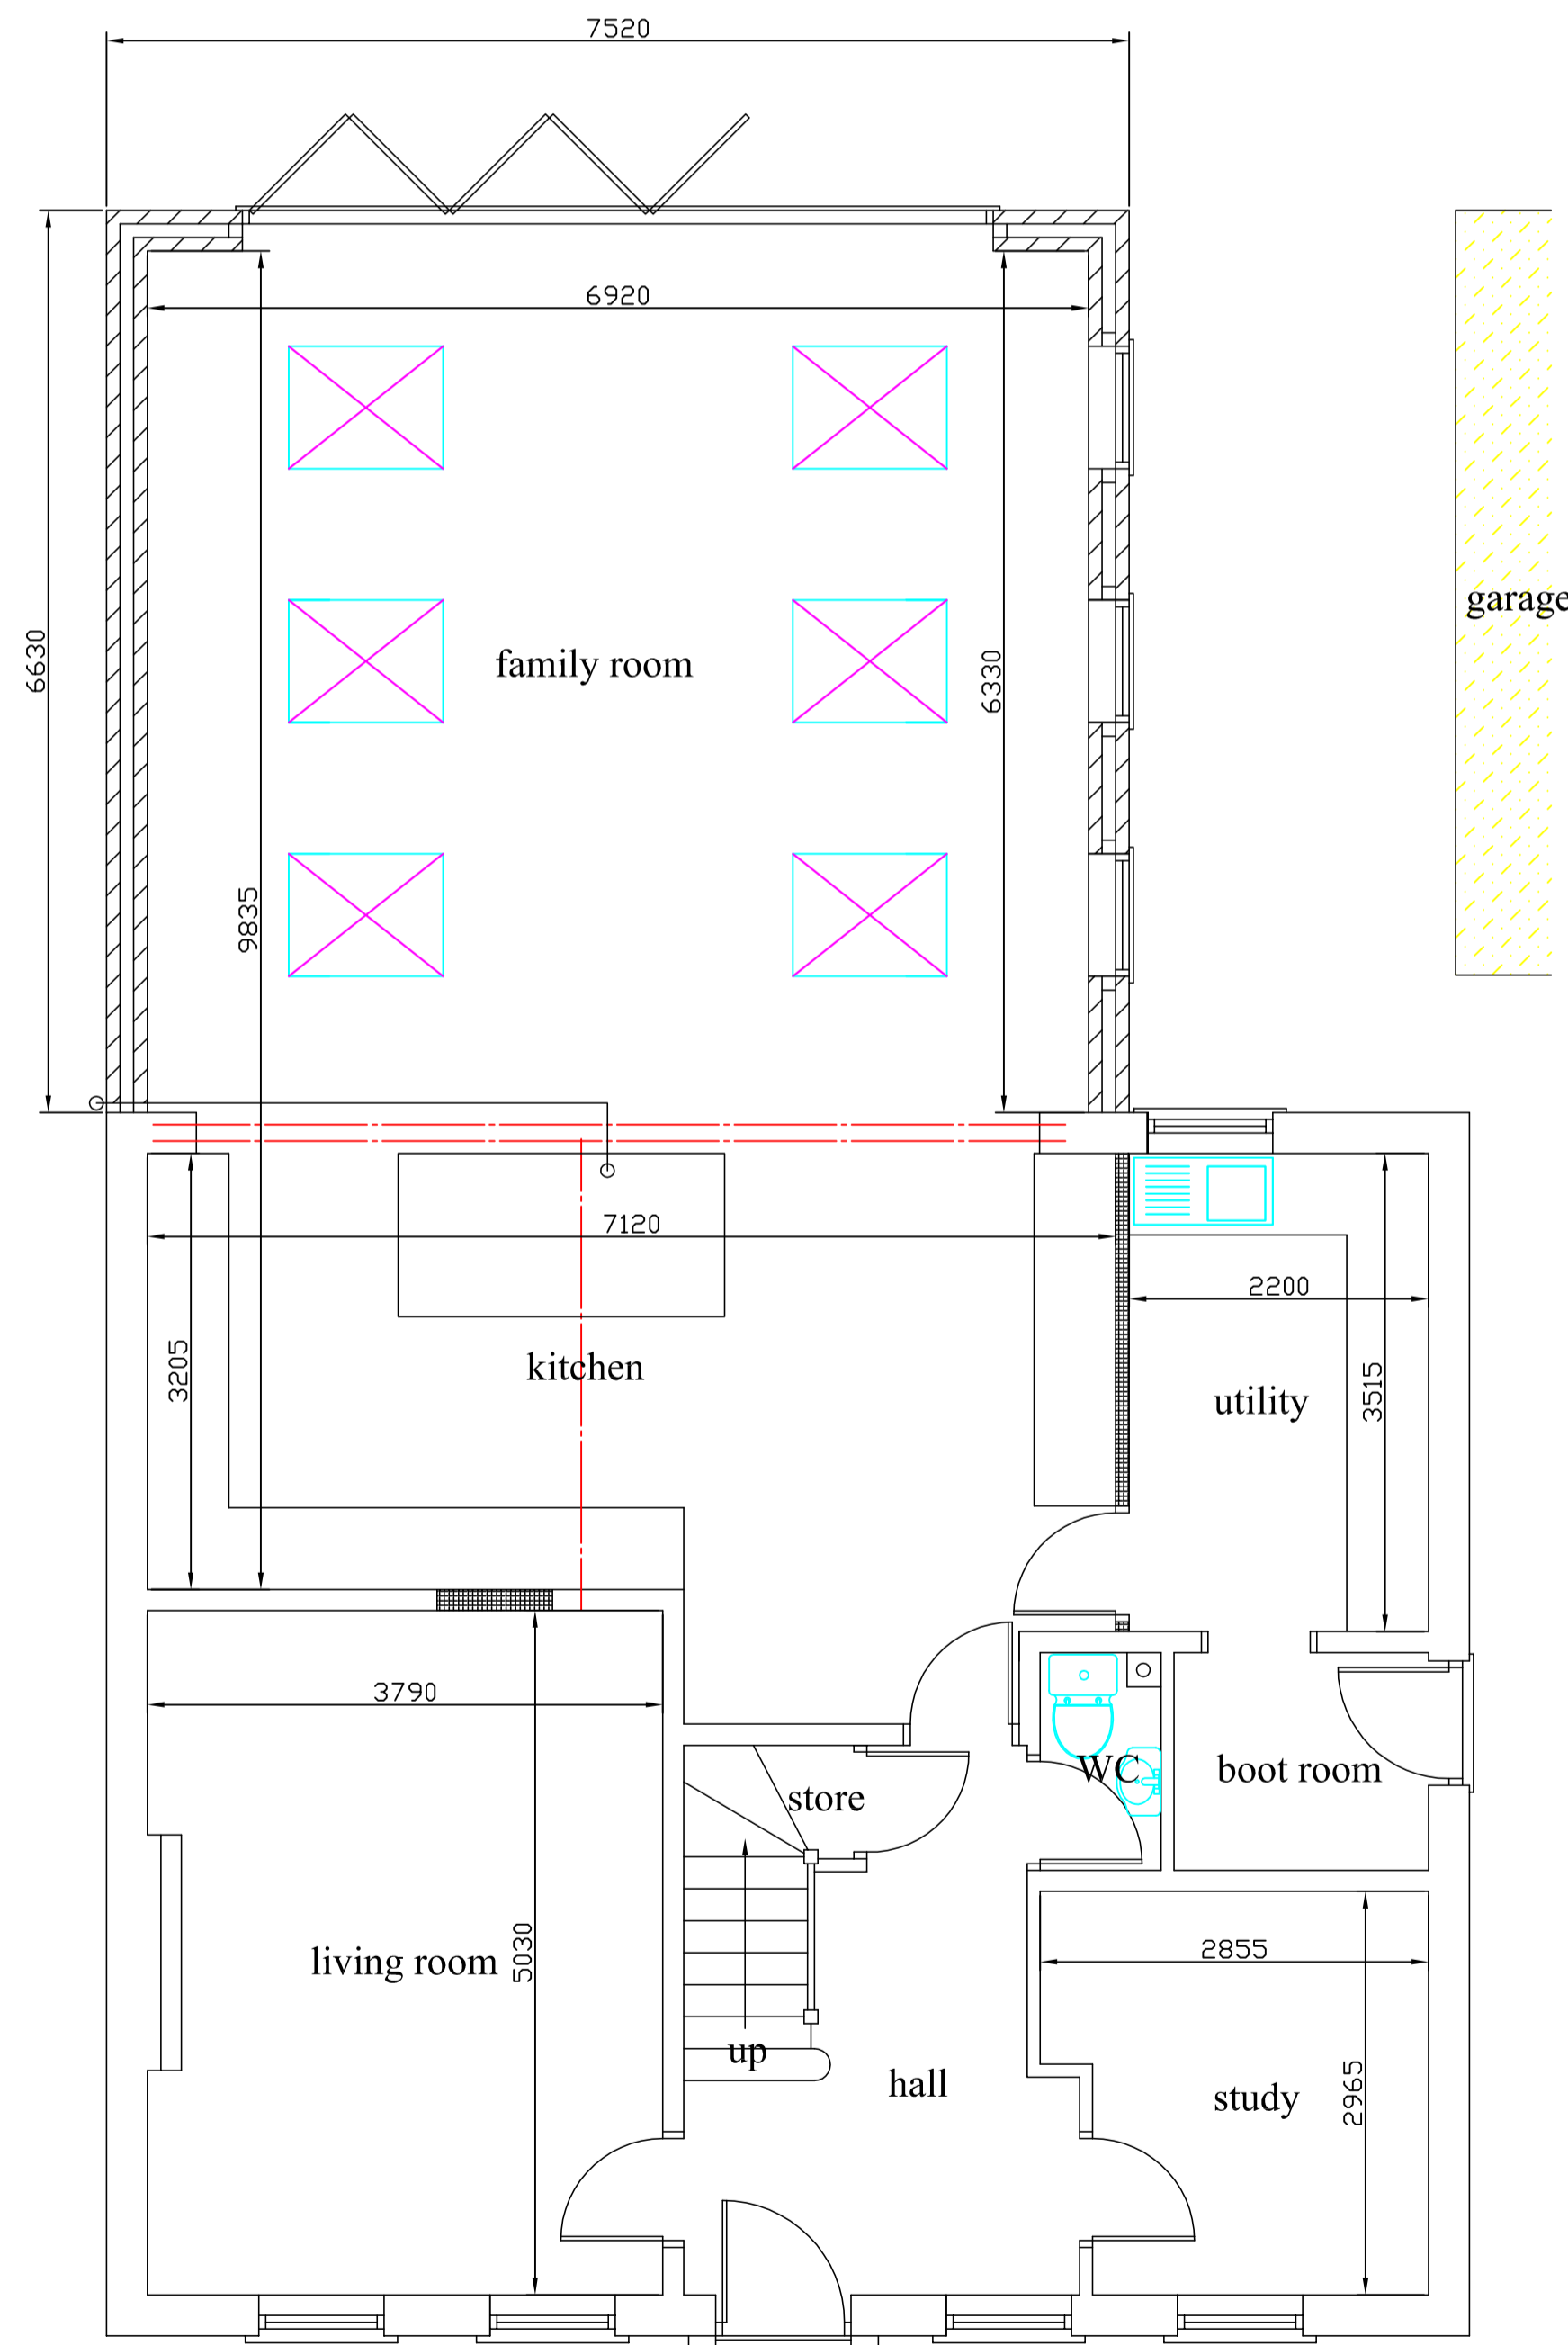

ground floor plan

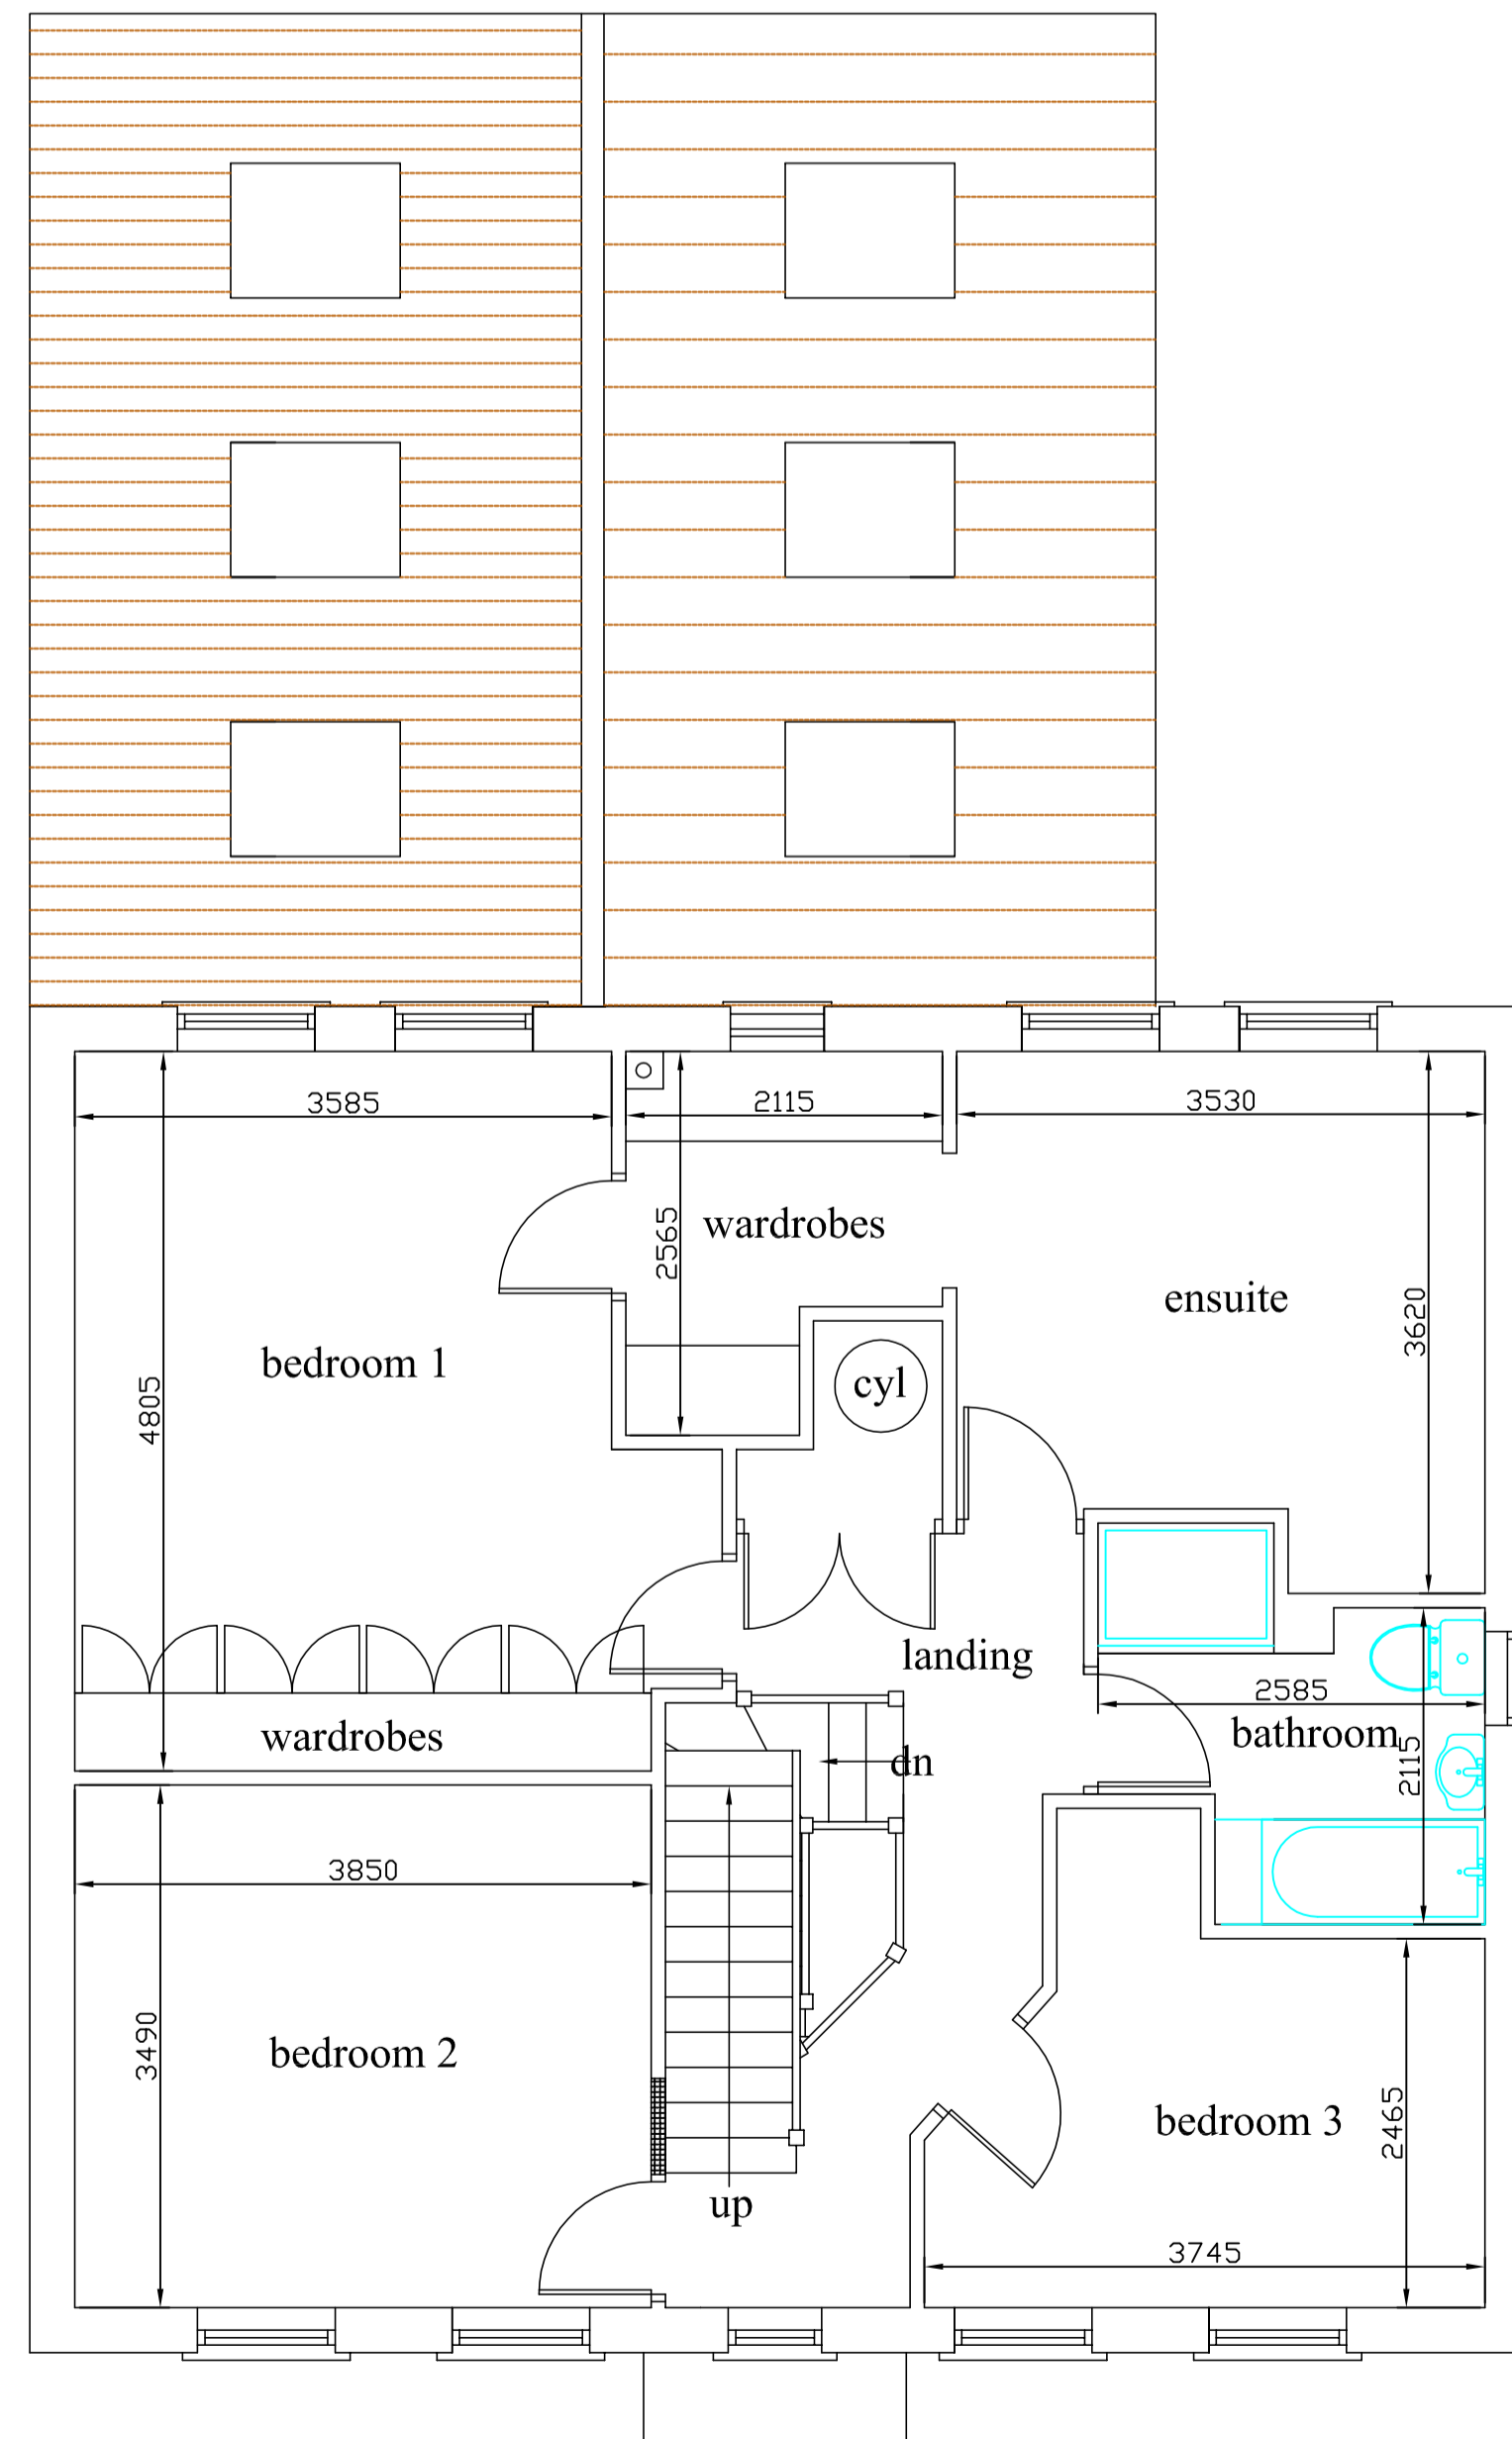

first floor plan

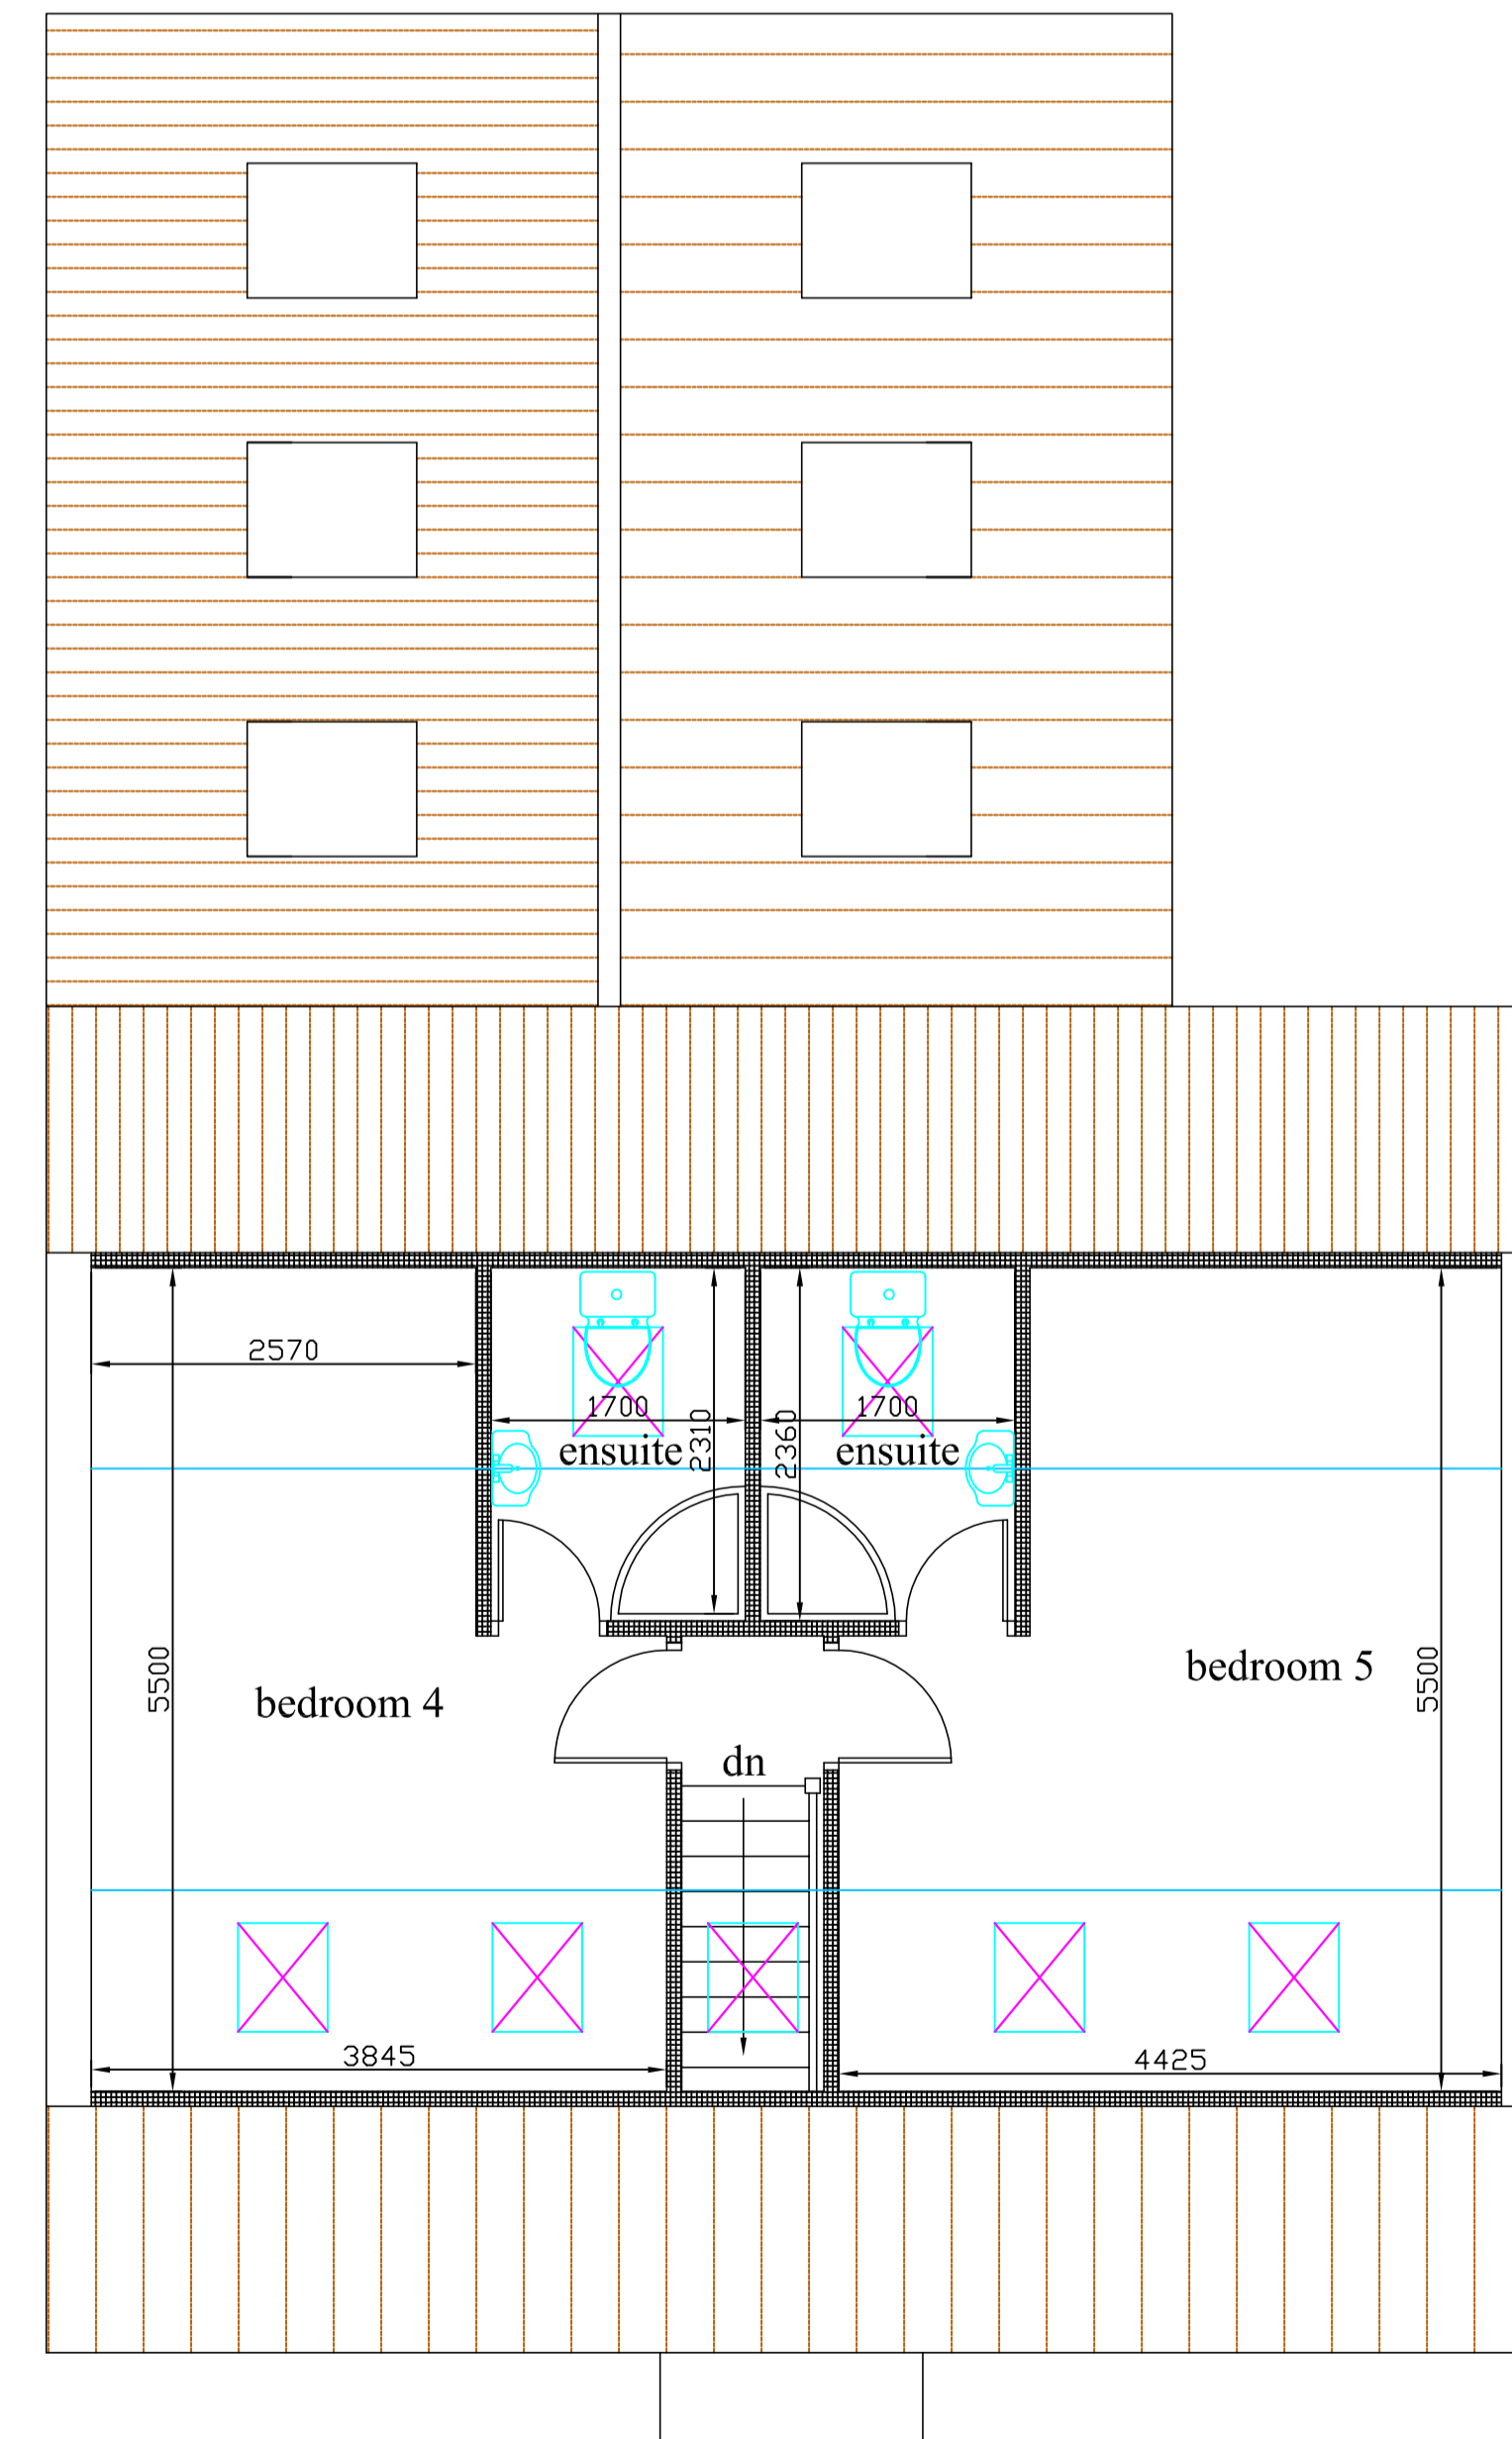

second floor plan

0 1m 2m 3m

SCALE 1:50

Robert Room
Architectural Drawing Services

Tel: 01759 301112 mobile: 07703 185039
Fax: 01759 321112
Email: robert.room@axisarchitectural.co.uk

client
Mr & Mrs Gladstone

site
3 Horse Shoe Crescent Pocklington York

job
Erection of a rear ground floor extension
and loft conversion

drawing
Proposed plans & elevations

date January 2024 drwn by Rob Room

scale 1:50, 1:100 rev

drwg no. G01/2078/02