

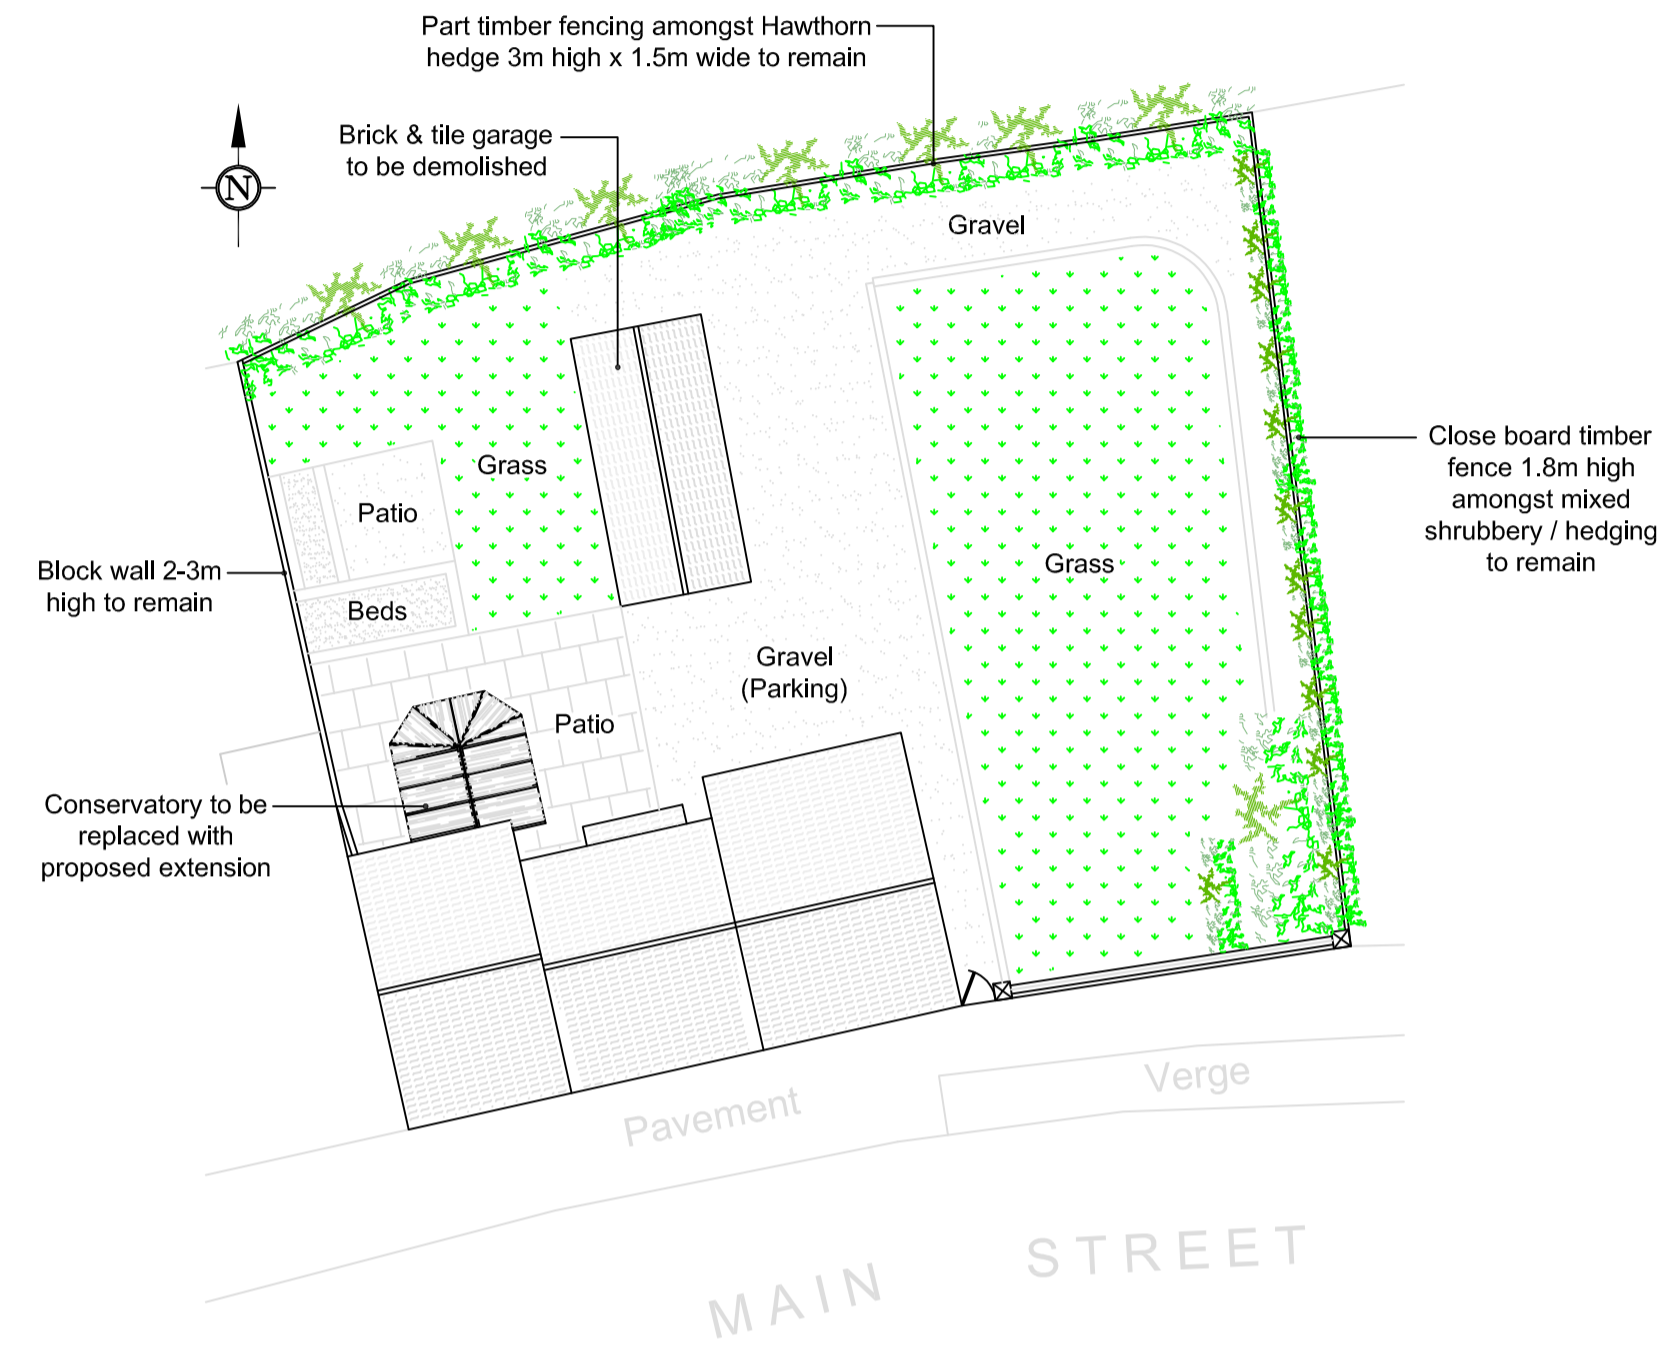
 


**LOCATION PLAN**  
SCALE 1:1250

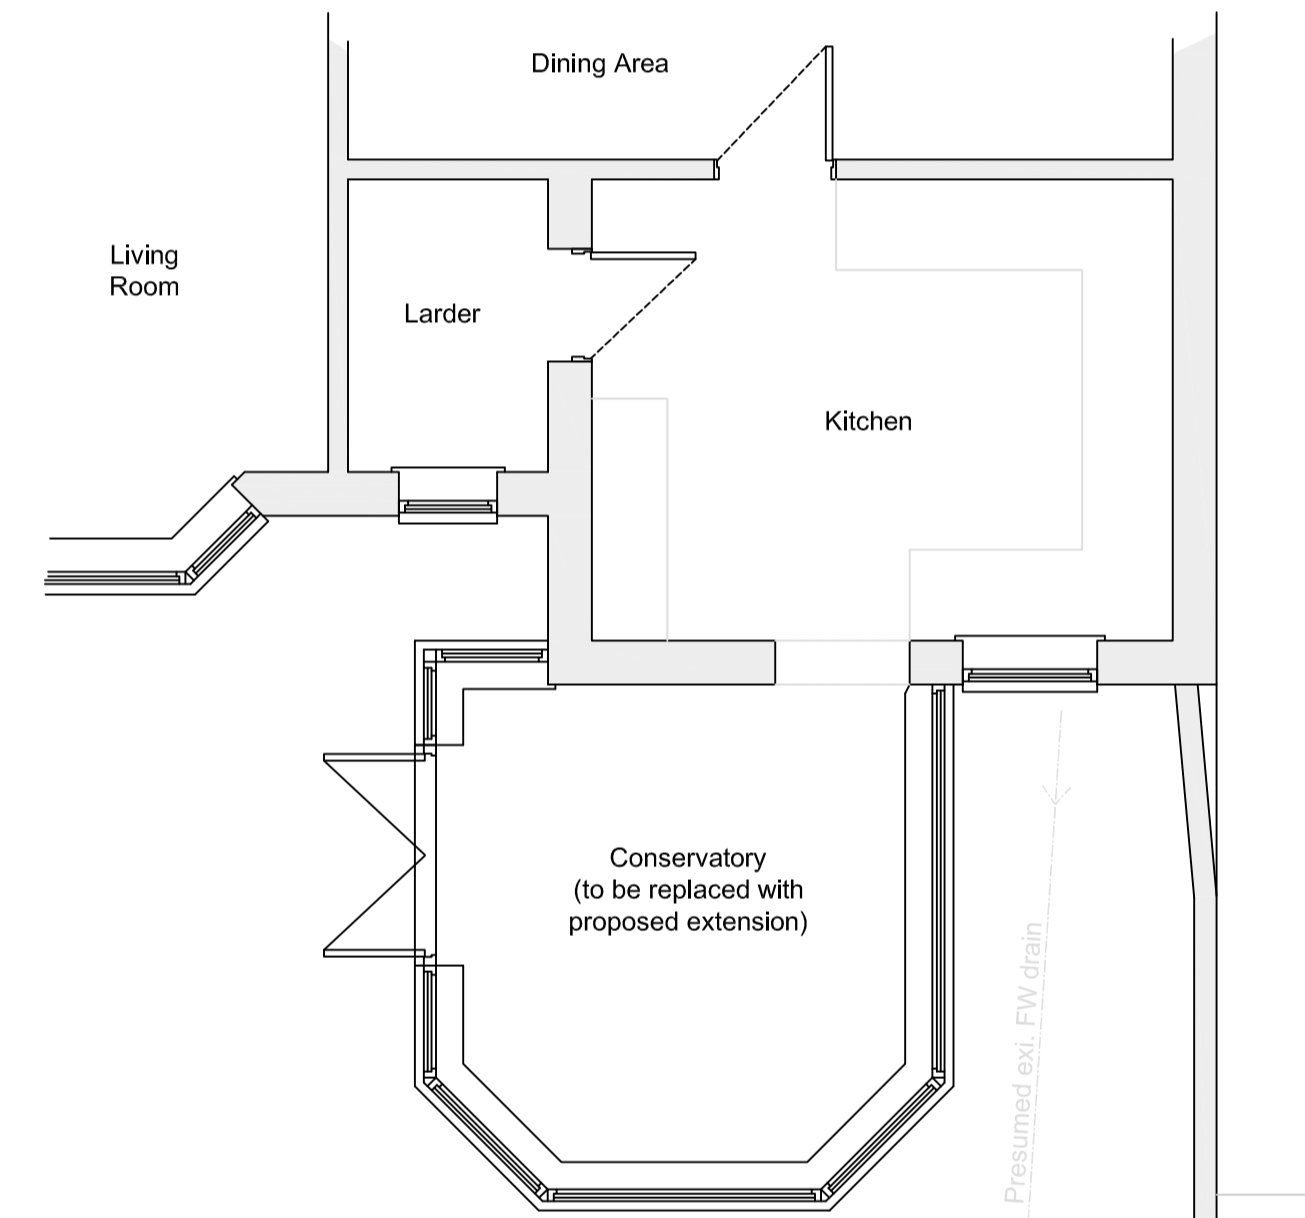


**SITE PLAN**  
EXISTING - SCALE 1:200

 


**PART GROUND FLOOR LAYOUT PLAN**  
EXISTING - SCALE 1:50



**REAR NORTH ELEVATION**  
EXISTING - SCALE 1:50

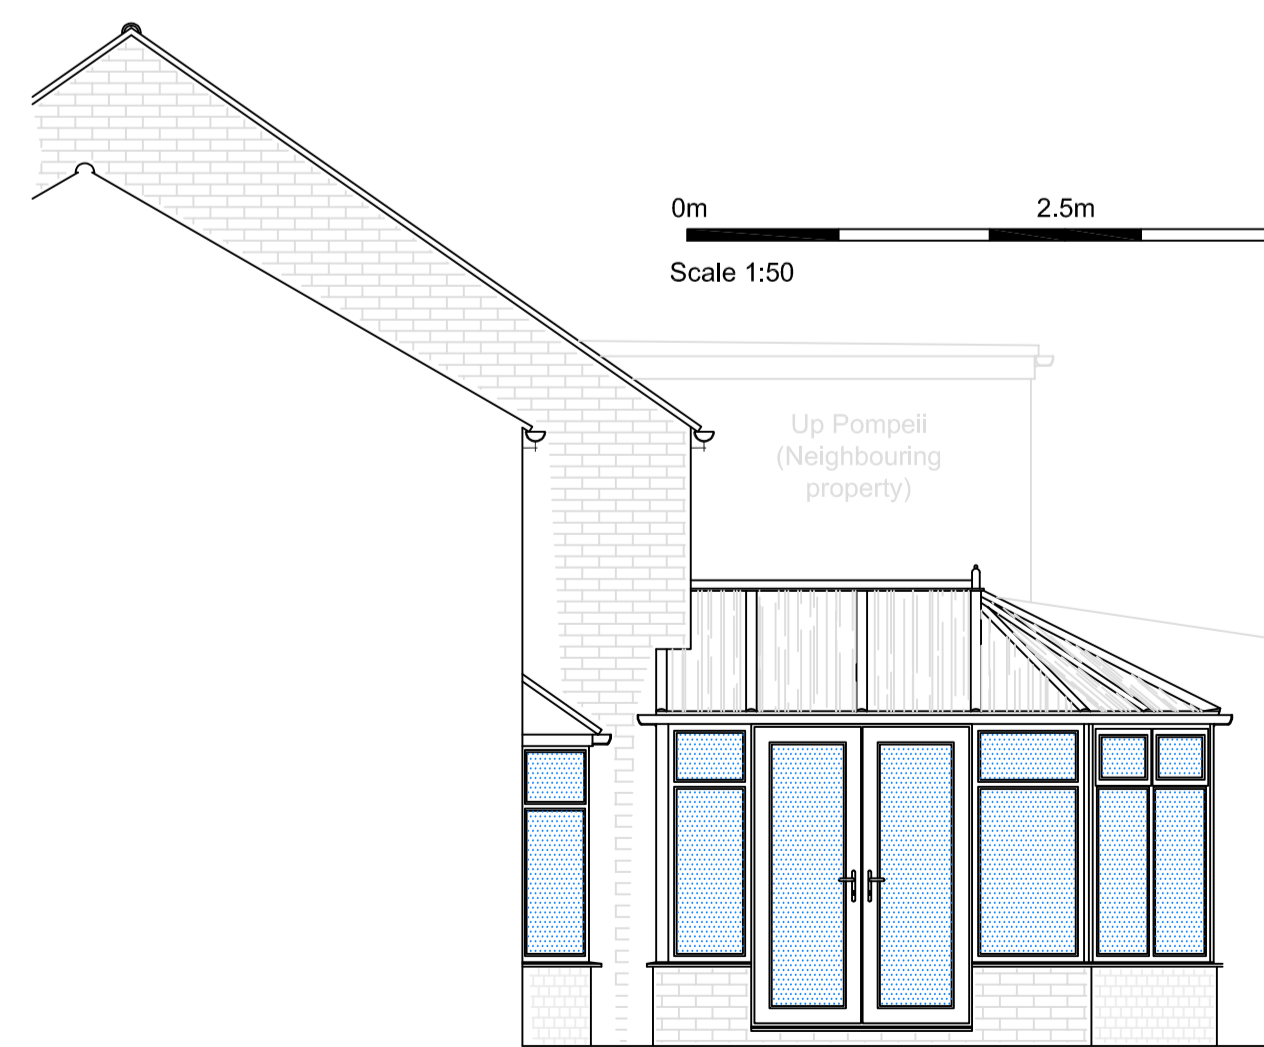

**SIDE EAST ELEVATION**  
EXISTING - SCALE 1:50

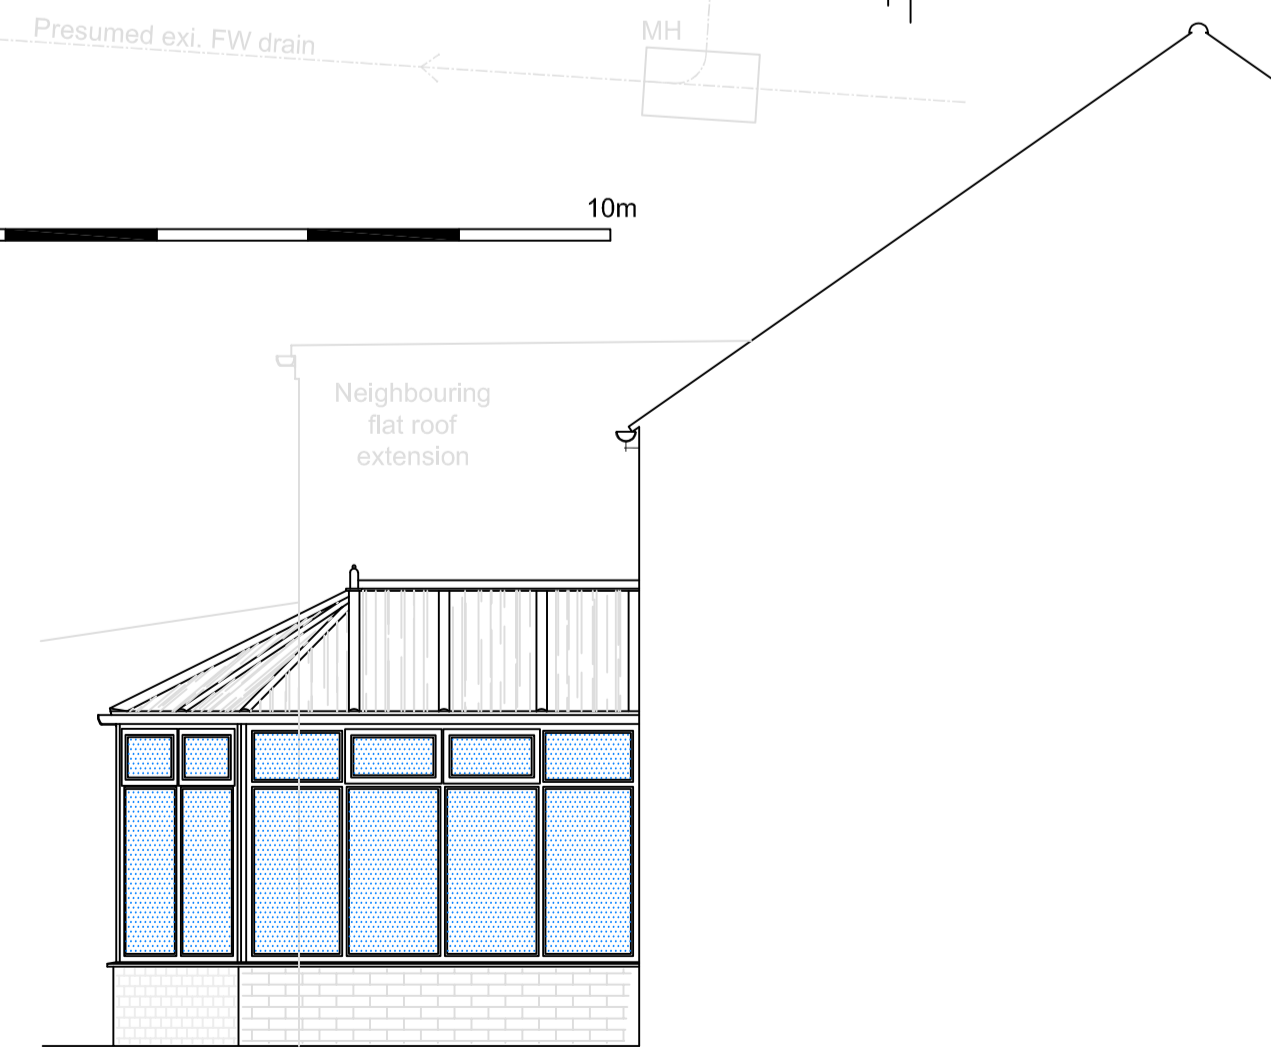

**SIDE WEST ELEVATION**  
EXISTING - SCALE 1:50

ALL DIMENSIONS & LEVELS TO BE CHECKED ON SITE AND ANY DISCREPANCIES NOTIFIED TO FRANK HILL & SON IMMEDIATELY

SCALED DIMENSIONS SHOULD NOT BE USED CONTACT FRANK HILL & SON FOR ADDITIONAL DIMENSIONS

**FRANK HILL & SON**  
ARCHITECTURAL SERVICES  
18 Market Place, Patrington, Hull, HU12 0RB  
Telephone: (01964) 630531 • Fax (01964) 631203  
Email: design@frankhillandson.co.uk  
frankhillandson.co.uk

COMMERCIAL AND RESIDENTIAL BUILDING DESIGN  
TOWN PLANNING & BUILDING REGULATION APPLICATIONS

CLIENTS NAME Mr & Mrs ADAMS

PROJECT ADDRESS  
KIRKWOOD  
MAIN STREET  
CATWICK  
EAST YORKSHIRE  
HU17 5PH

PROJECT DETAILS  
A SINGLE STOREY EXTENSION TO REAR

PLANS AND ELEVATIONS AS EXISTING WITH SITE LOCATION PLAN

AMENDMENTS  
DRAWING No. ADAMS 10 2022 3  
SCALE 1:50, 1:200 & 1:1250 @ A1

© FRANK HILL & SON