


NOTES




ALL DIMENSIONS TO BE CHECKED ON SITE PRIOR TO THE COMMENCEMENT OF CONSTRUCTION and ANY DISCREPANCY REPORTED TO THE DESIGNER and ENGINEER

THIS DRAWING MAY NOT BE REPRODUCED IN ANY PART or FORM WITHOUT THE WRITTEN CONSENT

THIS DRAWING IS TO BE READ IN CONJUNCTION WITH THE DESIGNER and OTHER ENGINEERS DRAWINGS TOGETHER WITH THE SPECIFICATION

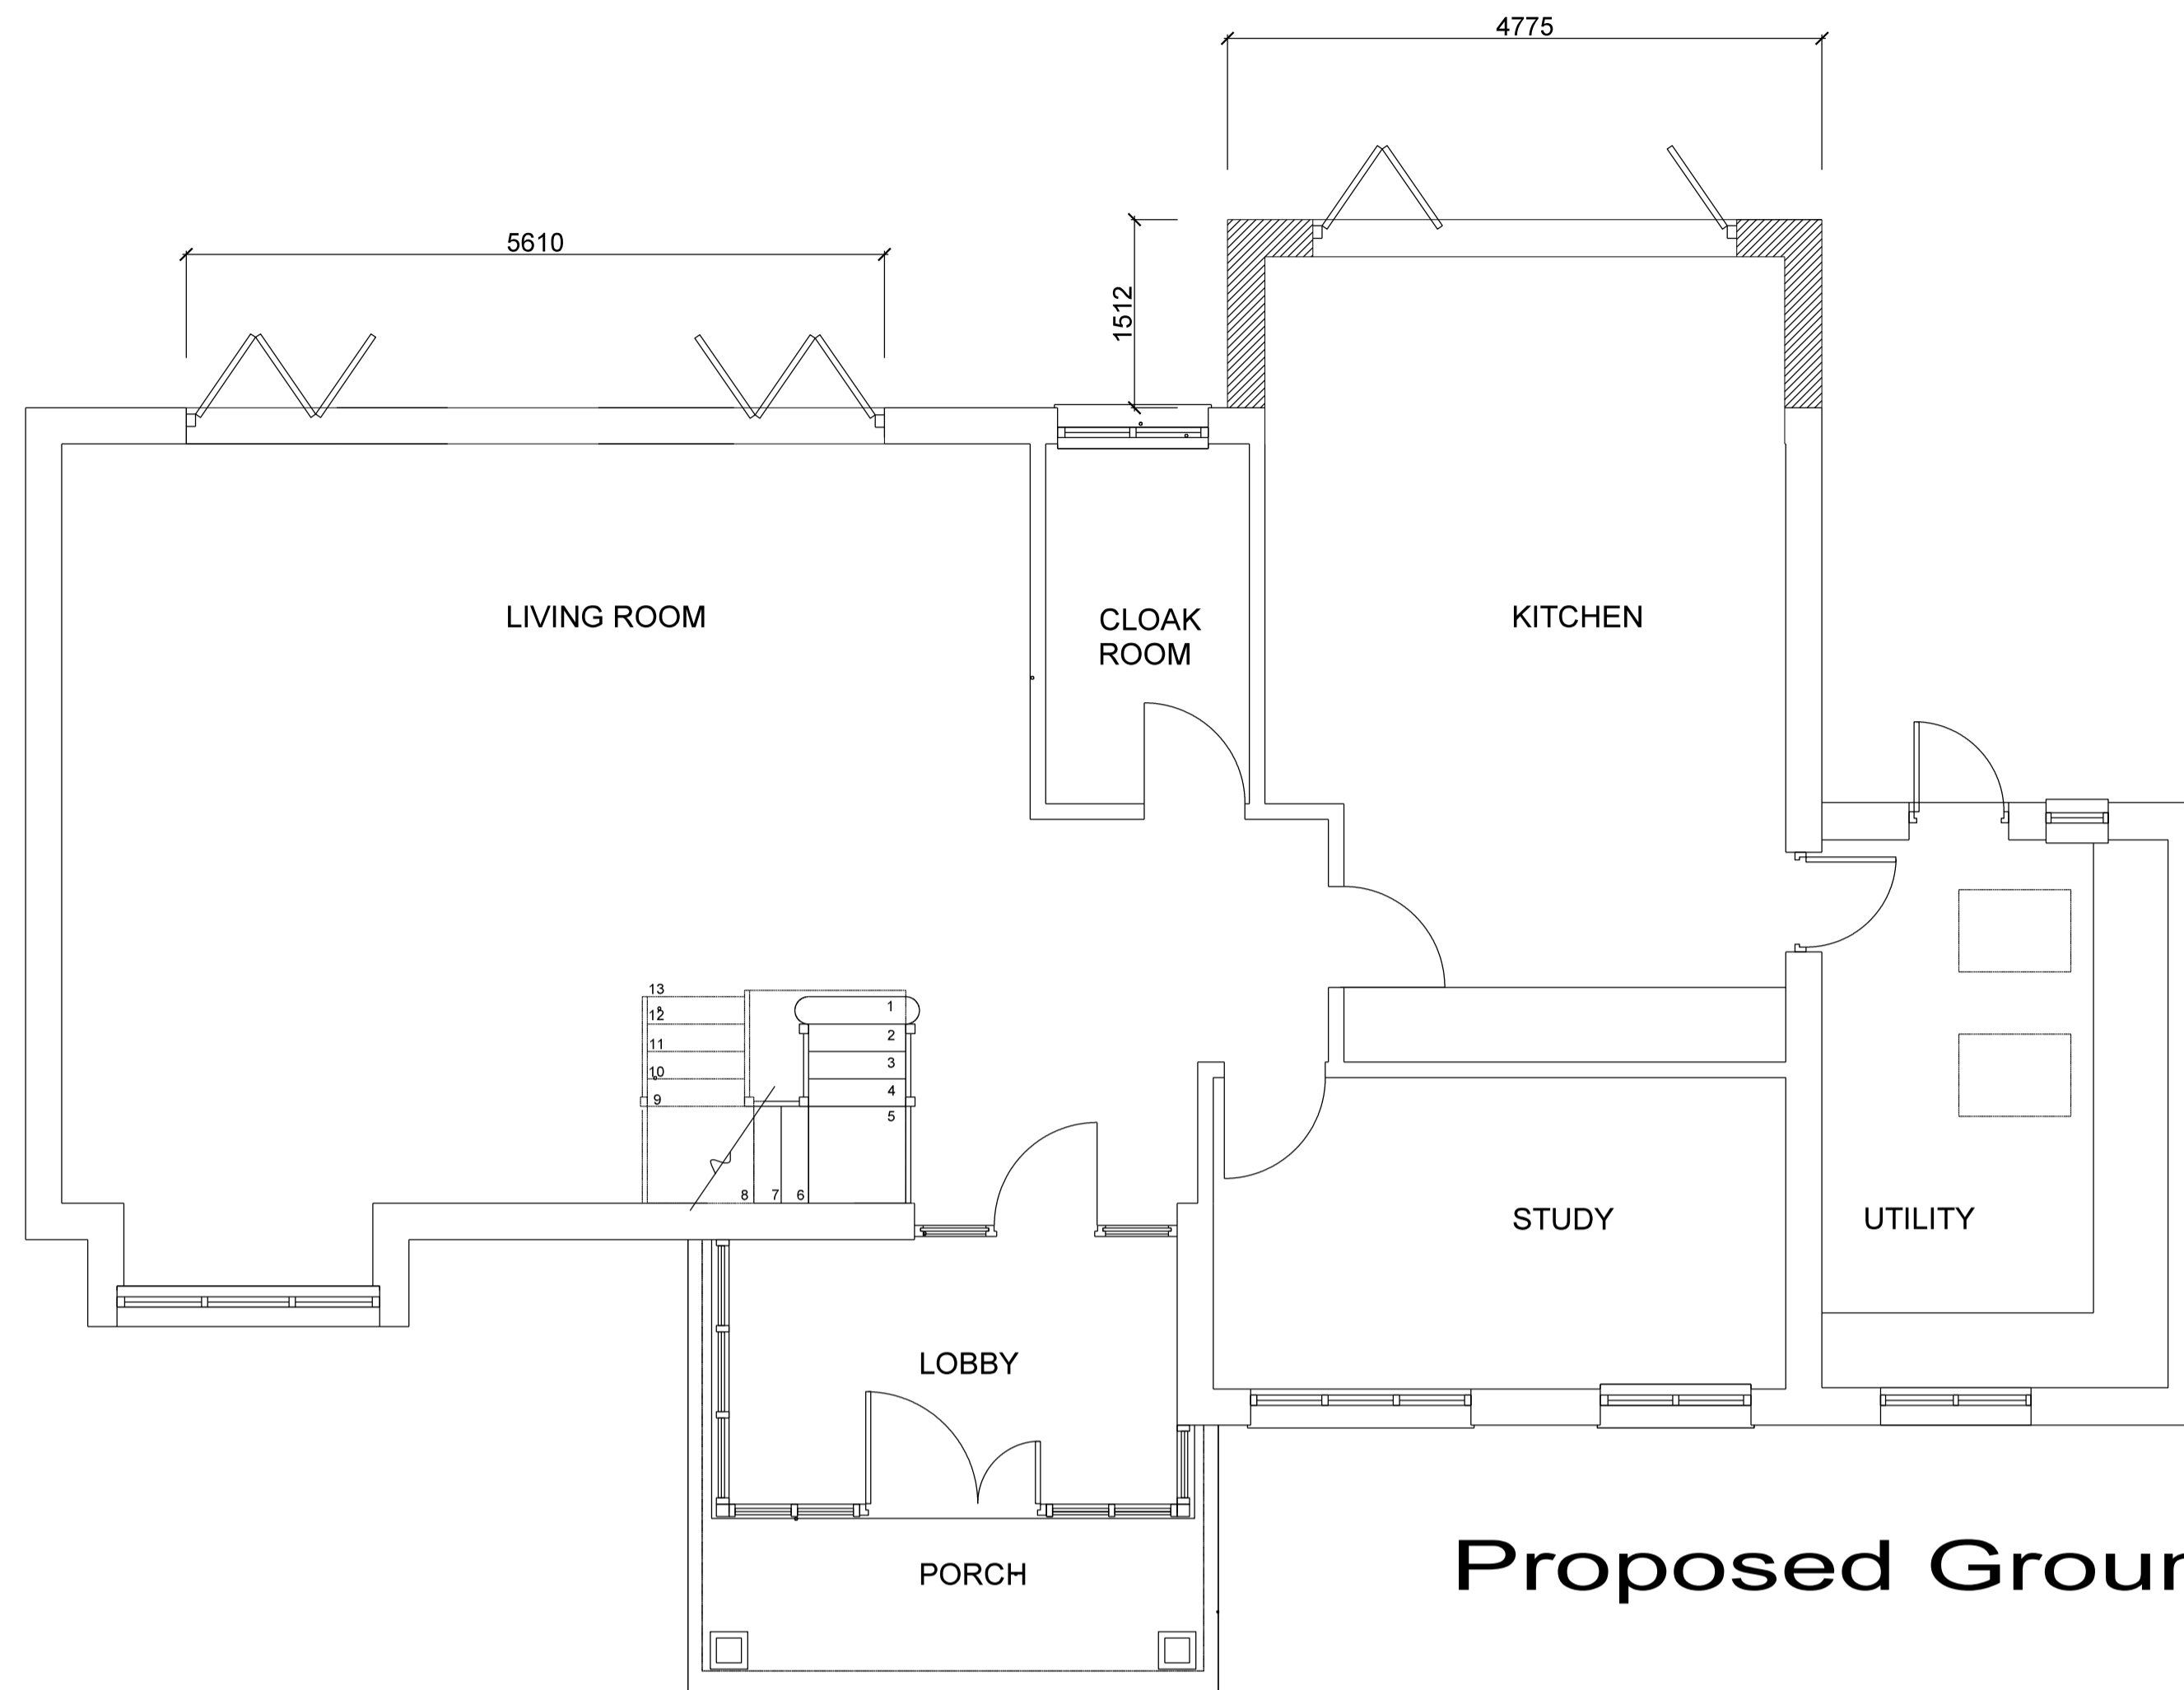

Proposed Ground Floor plan

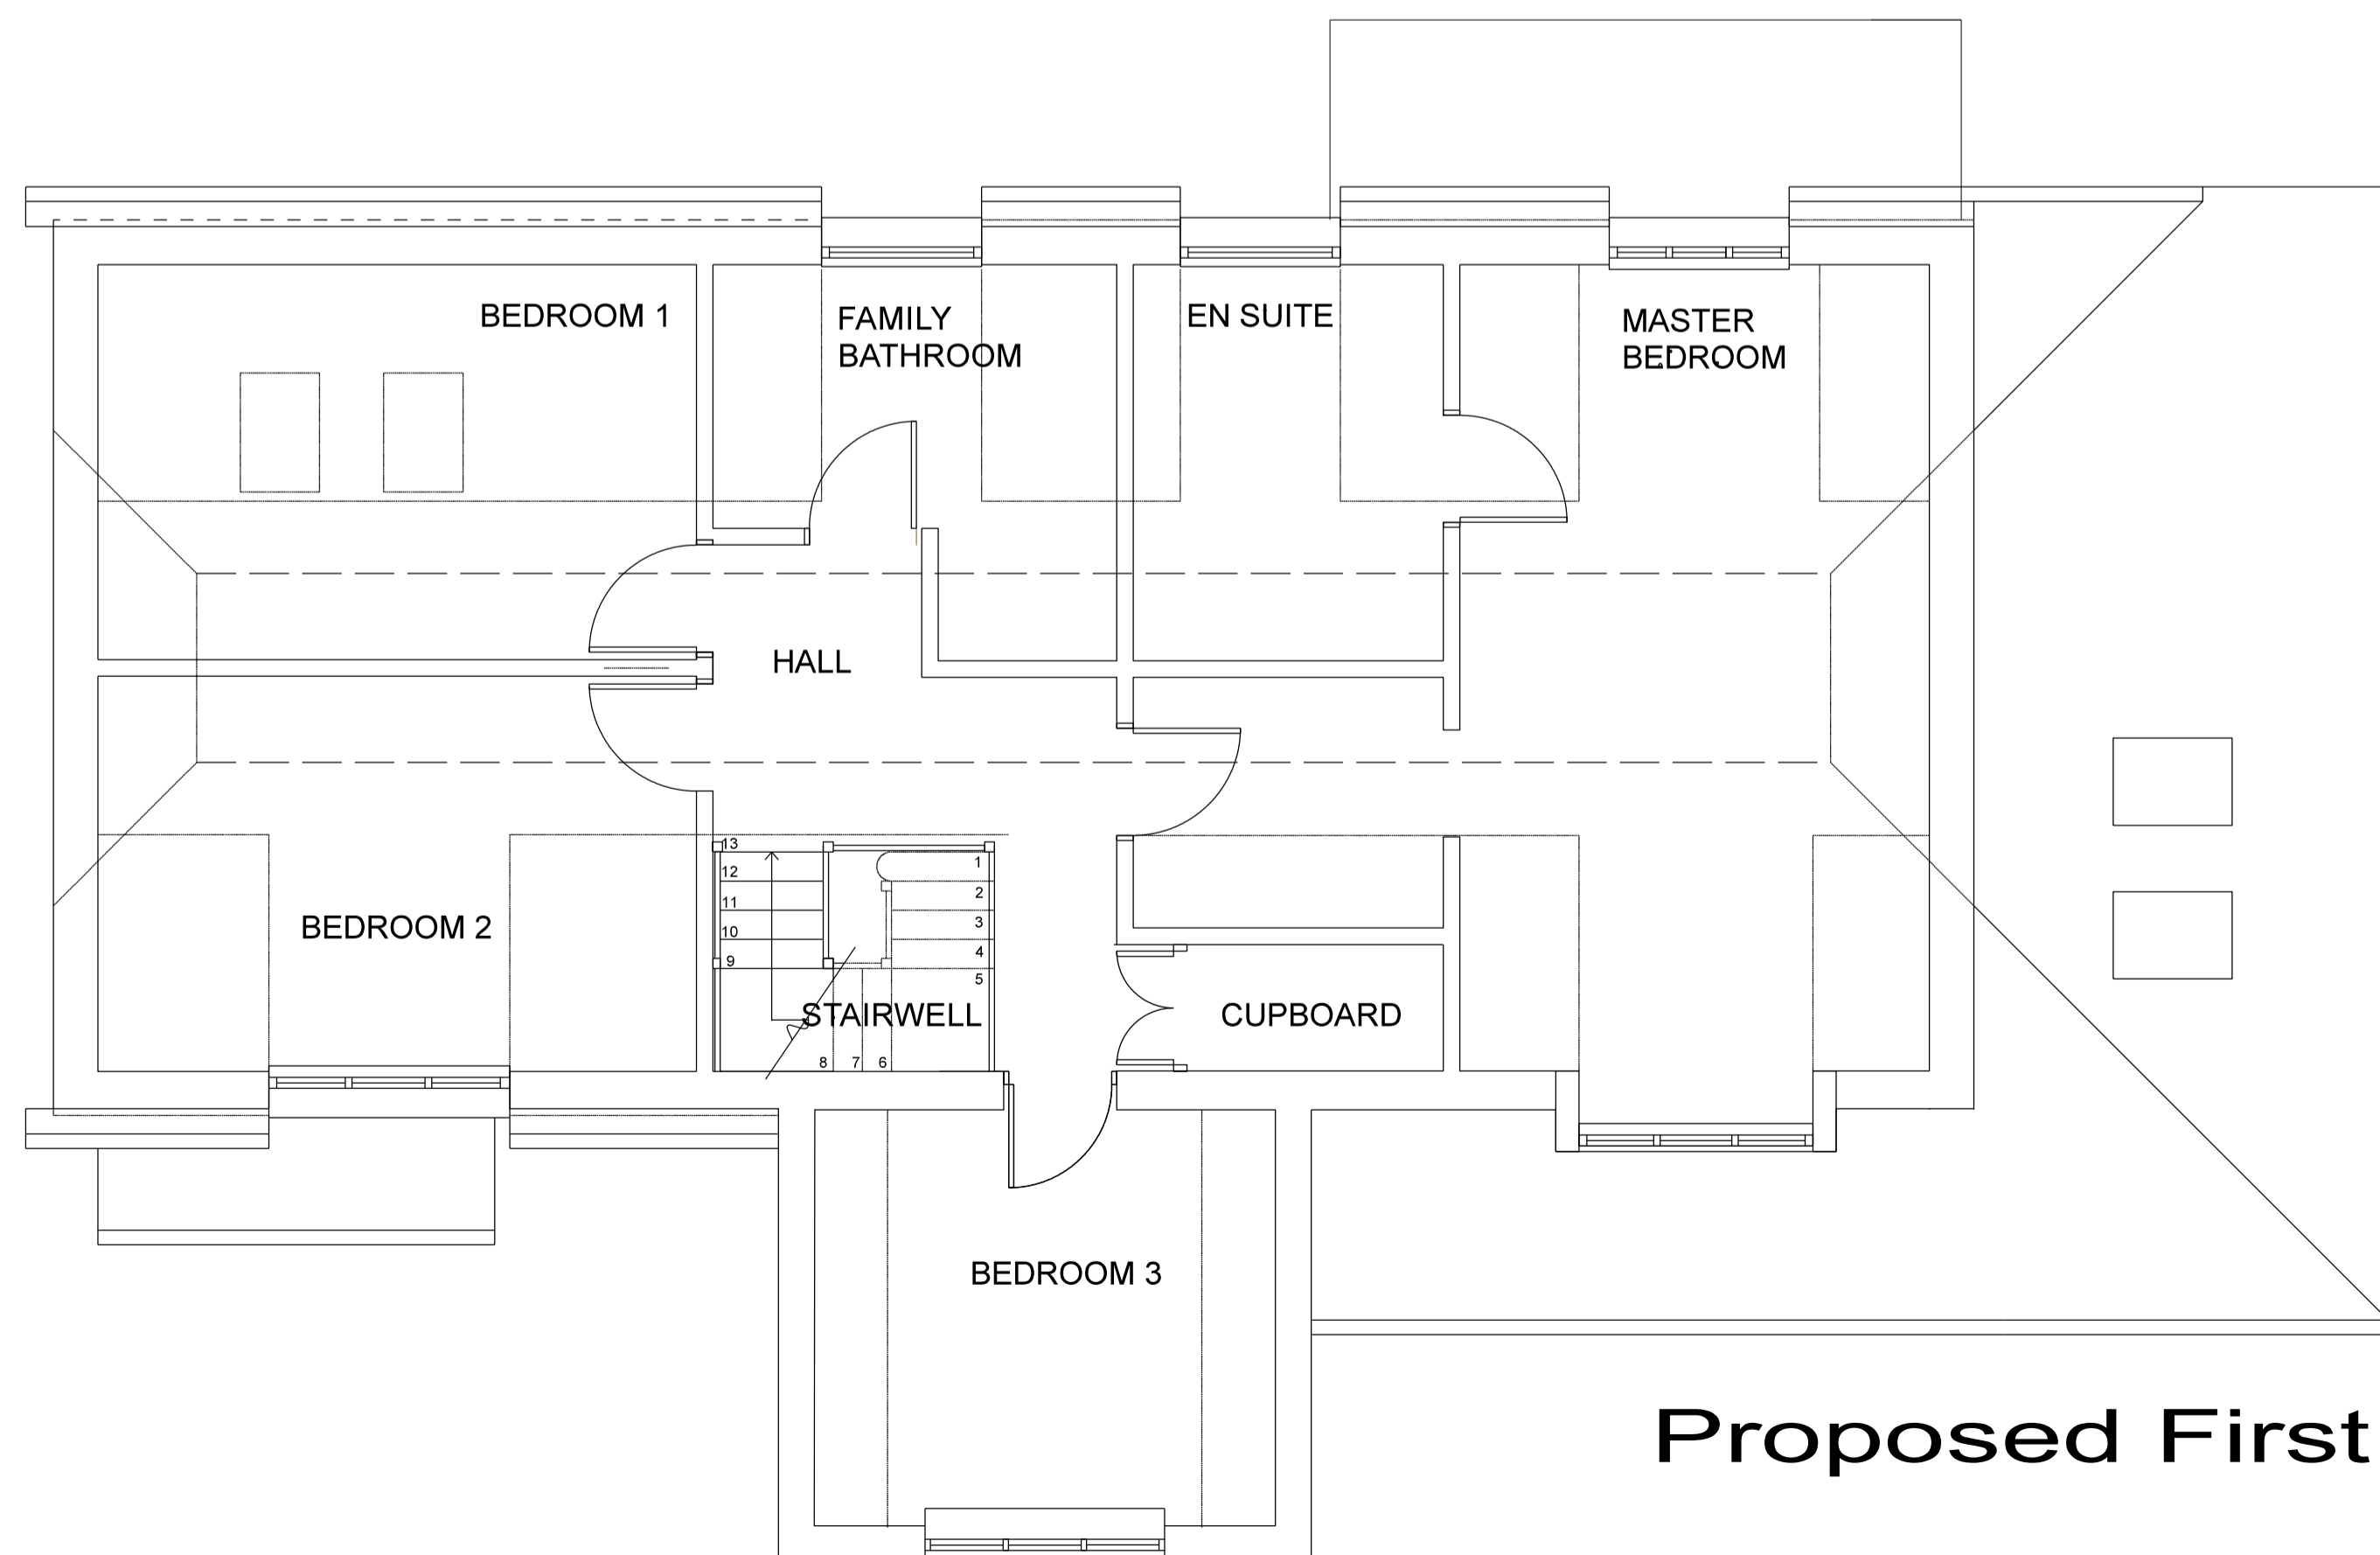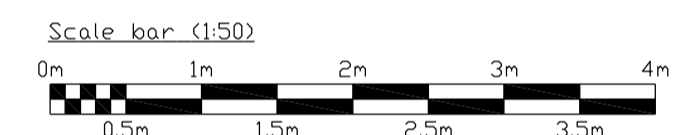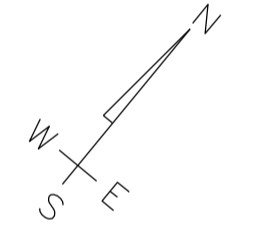

Proposed First Floor plan

REV	DATE	REVISION DETAILS	BY
-----	------	------------------	----

CLIENT
Mr & Mrs Dosanjh

JOB TITLE
**92 Epsom Road
Guildford**

DRAWING TITLE
**Proposed
Ground & First Floor**

SCALE 1:50 @ A1	DRAWN BY MF	CHECKED BY -
--------------------	-----------------------	-----------------

NUMBER 1062/20	REVISION -	DATE Apr 23
--------------------------	---------------	-----------------------