




NOTES:  
 all dimensions have been site surveyed by use of tape/laser tape and are as approximate the contractor is responsible for checking all dimensions on site prior to the commencement of work.  
 all works to be carried out the satisfaction of the local authority building inspector and in accordance with the latest nhbc standards.

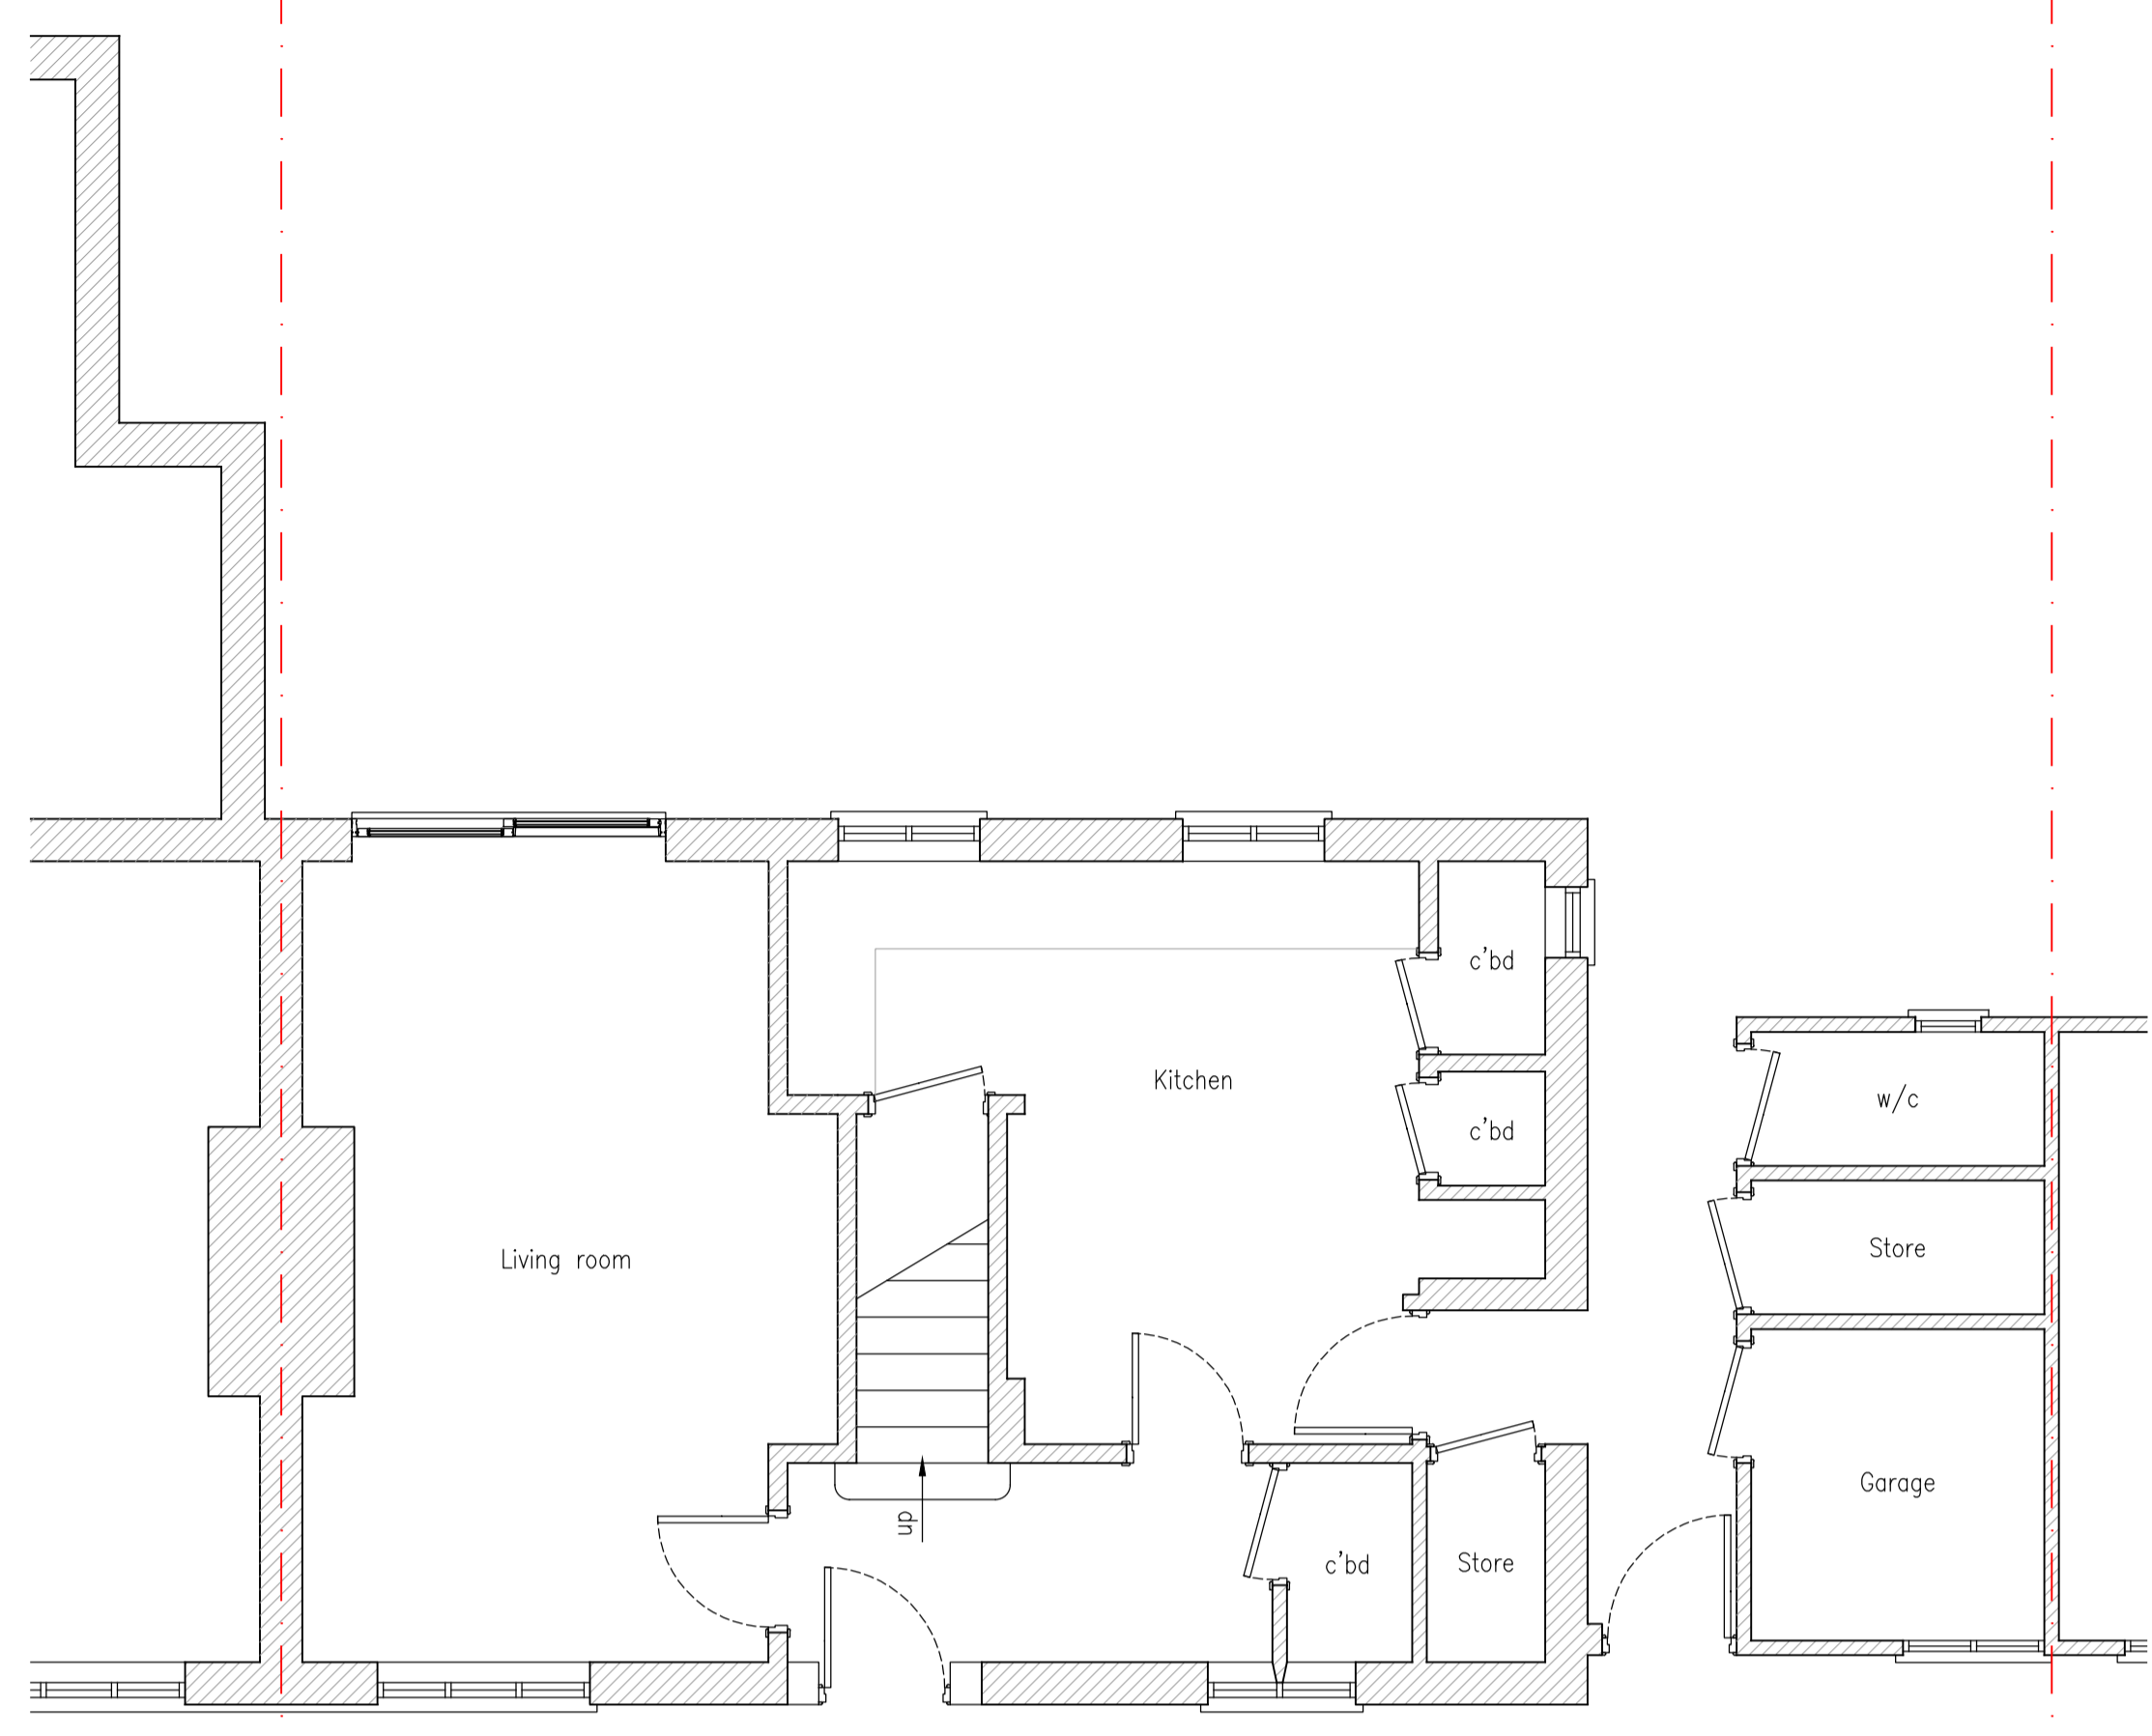

existing ground floor plan  
 1:50

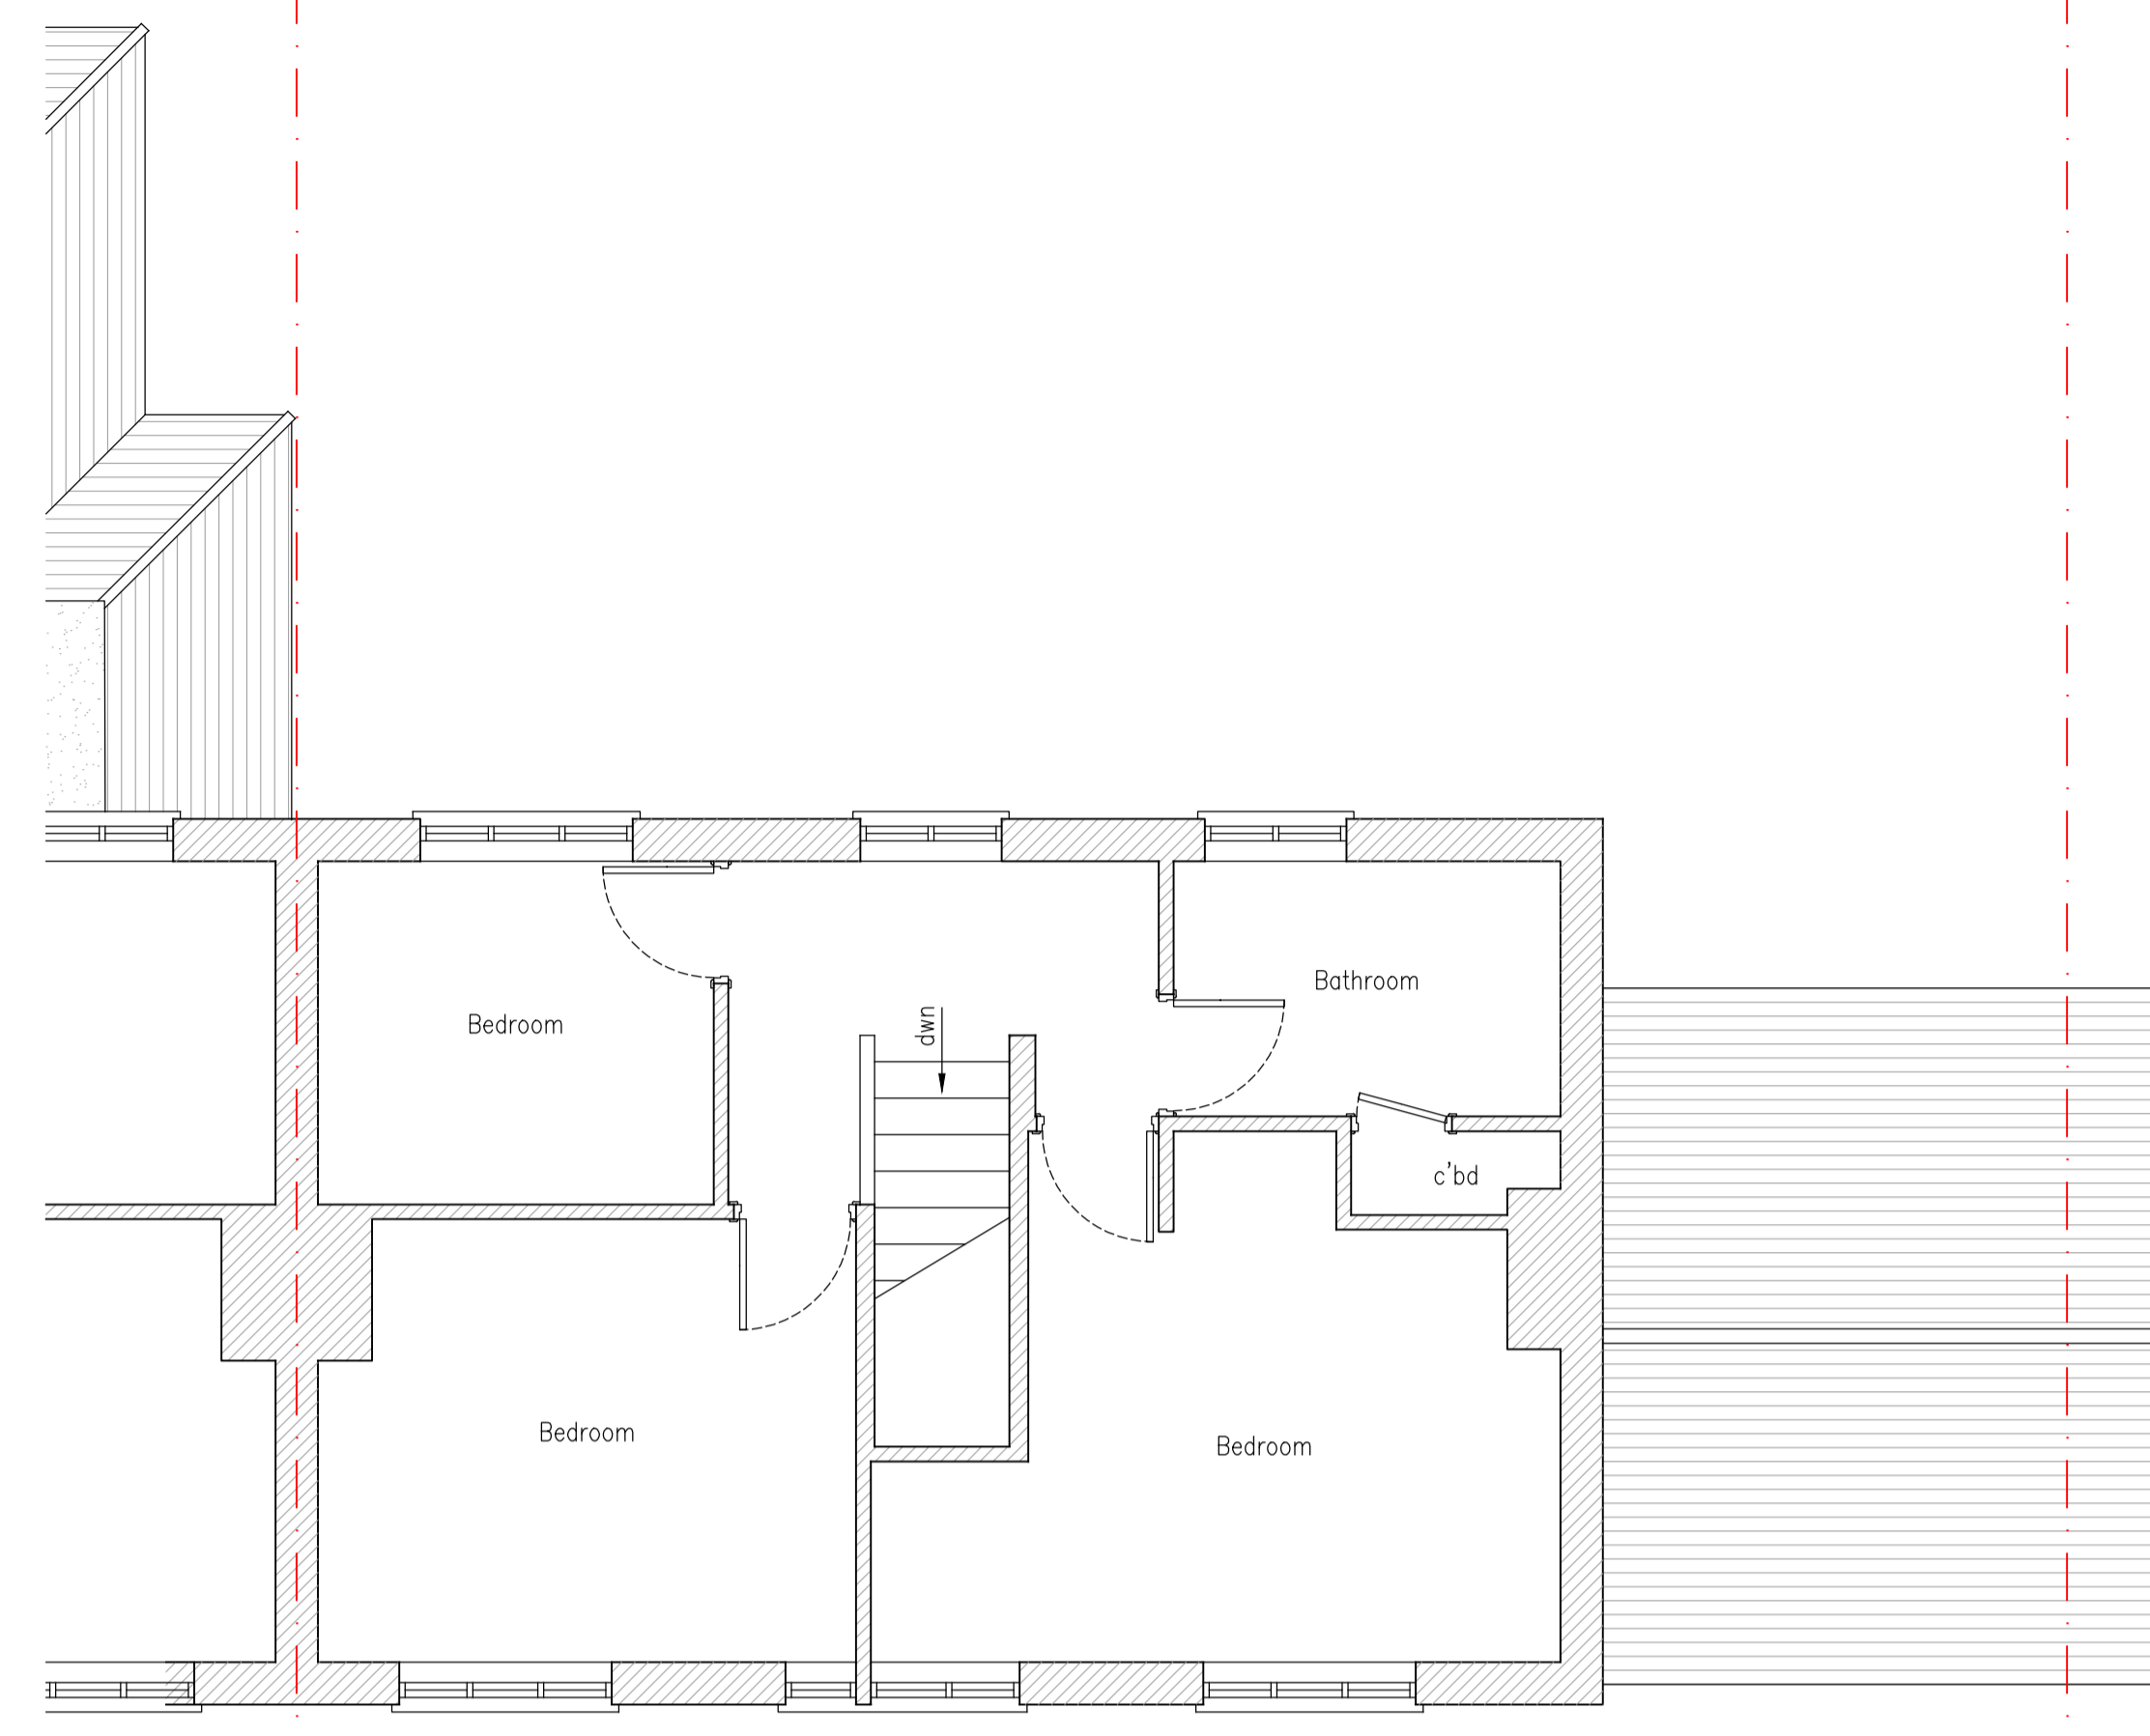

existing first floor plan  
 1:50

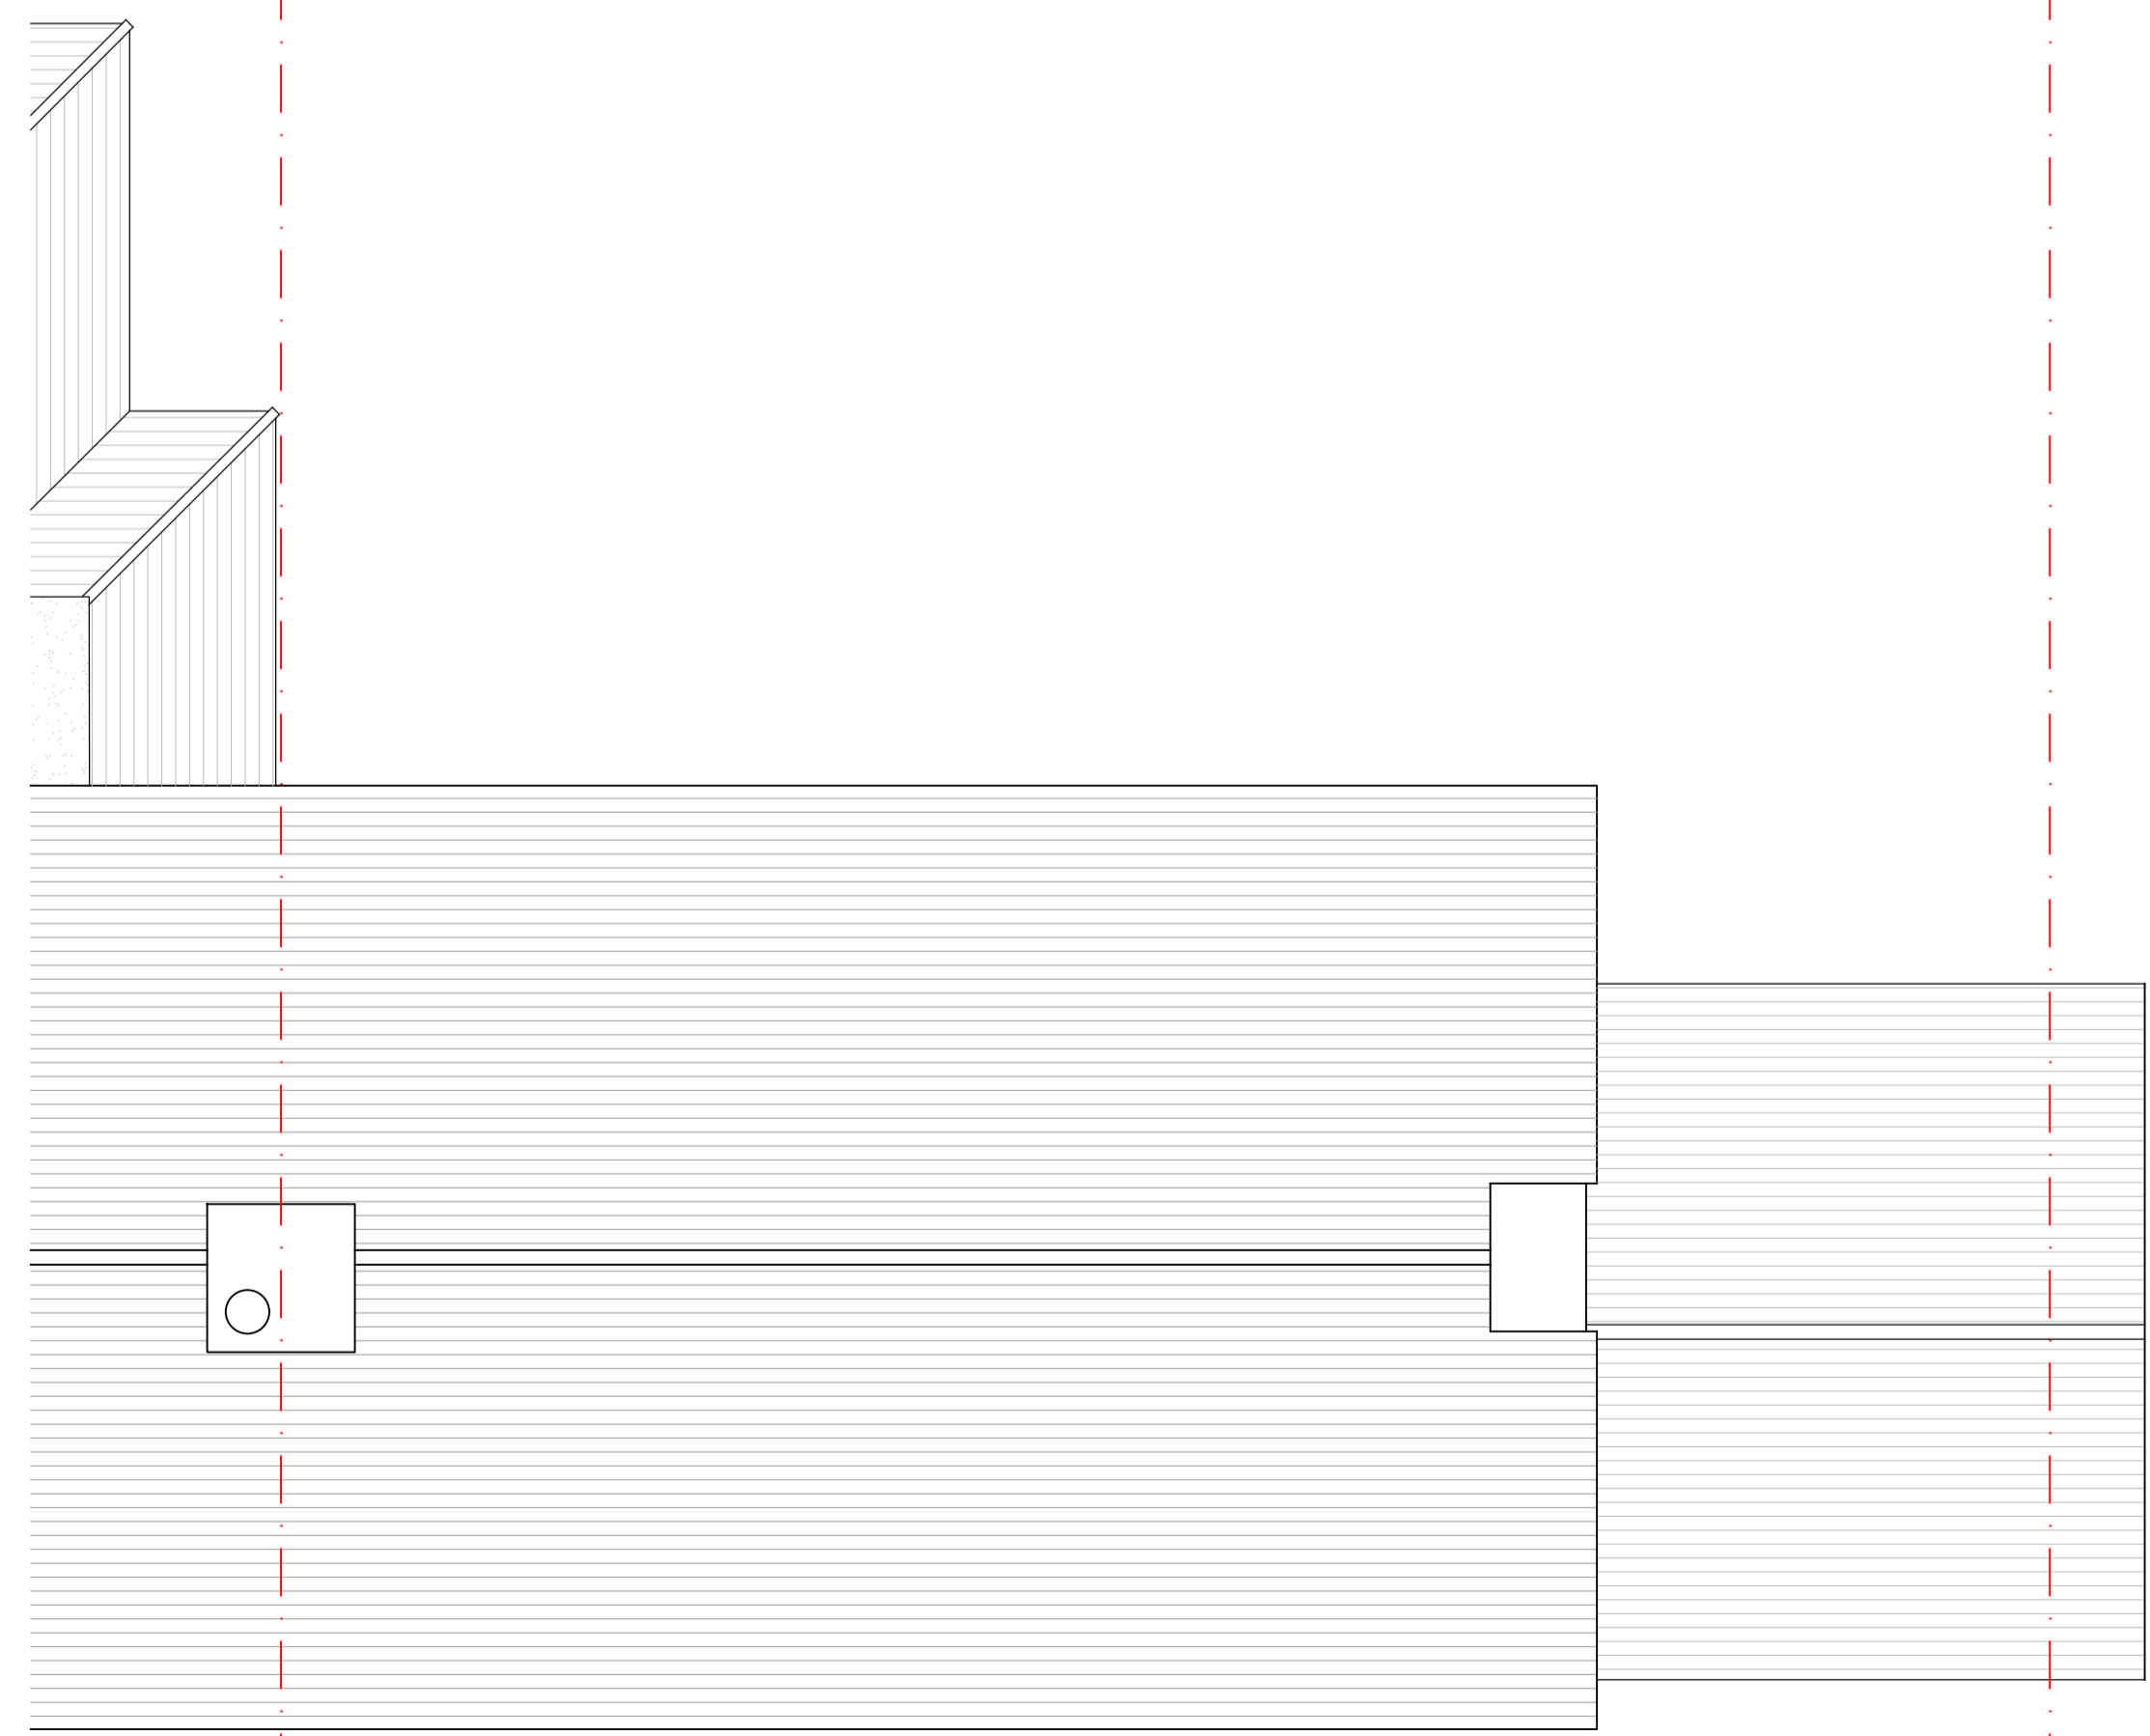

existing roof plan  
 1:50



DRAWING SCALE BAR IN METERS - 1:50



REV:	DESCRIPTION:	BY:	DATE:
------	--------------	-----	-------

CLIENT: A Thistleton

PROJECT: Proposed Part Two Storey  
 Part Single Storey Rear Extension

ADDRESS: 51 Coltsfoot Drive, Burpham,  
 Guildford, Surrey, GU1 1YG

TITLE: Existing Plans



**TS DRAWING SERVICES**  
 Address:  
 3 Tarragon drive, Guildford, Surrey, gu2 8gp  
 Contact No: 07727 181673  
 Email: tsdrawingservices@outlook.com  
 Website: www.tsdrawings.co.uk  
 Facebook: @tsdrawingservices

SCALE AT A1:	DATE:	STATUS:
1:50	Jan 2024	Planning

PROJECT NO:	DRAWING NO:	REVISION:
24/403	02	-