




NOTES:
 all dimensions have been site surveyed by use of tape/laser tape and are as approximate the contractor is responsible for checking all dimensions on site prior to the commencement of work.
 all works to be carried out the satisfaction of the local authority building inspector and in accordance with the latest nhbc standards.

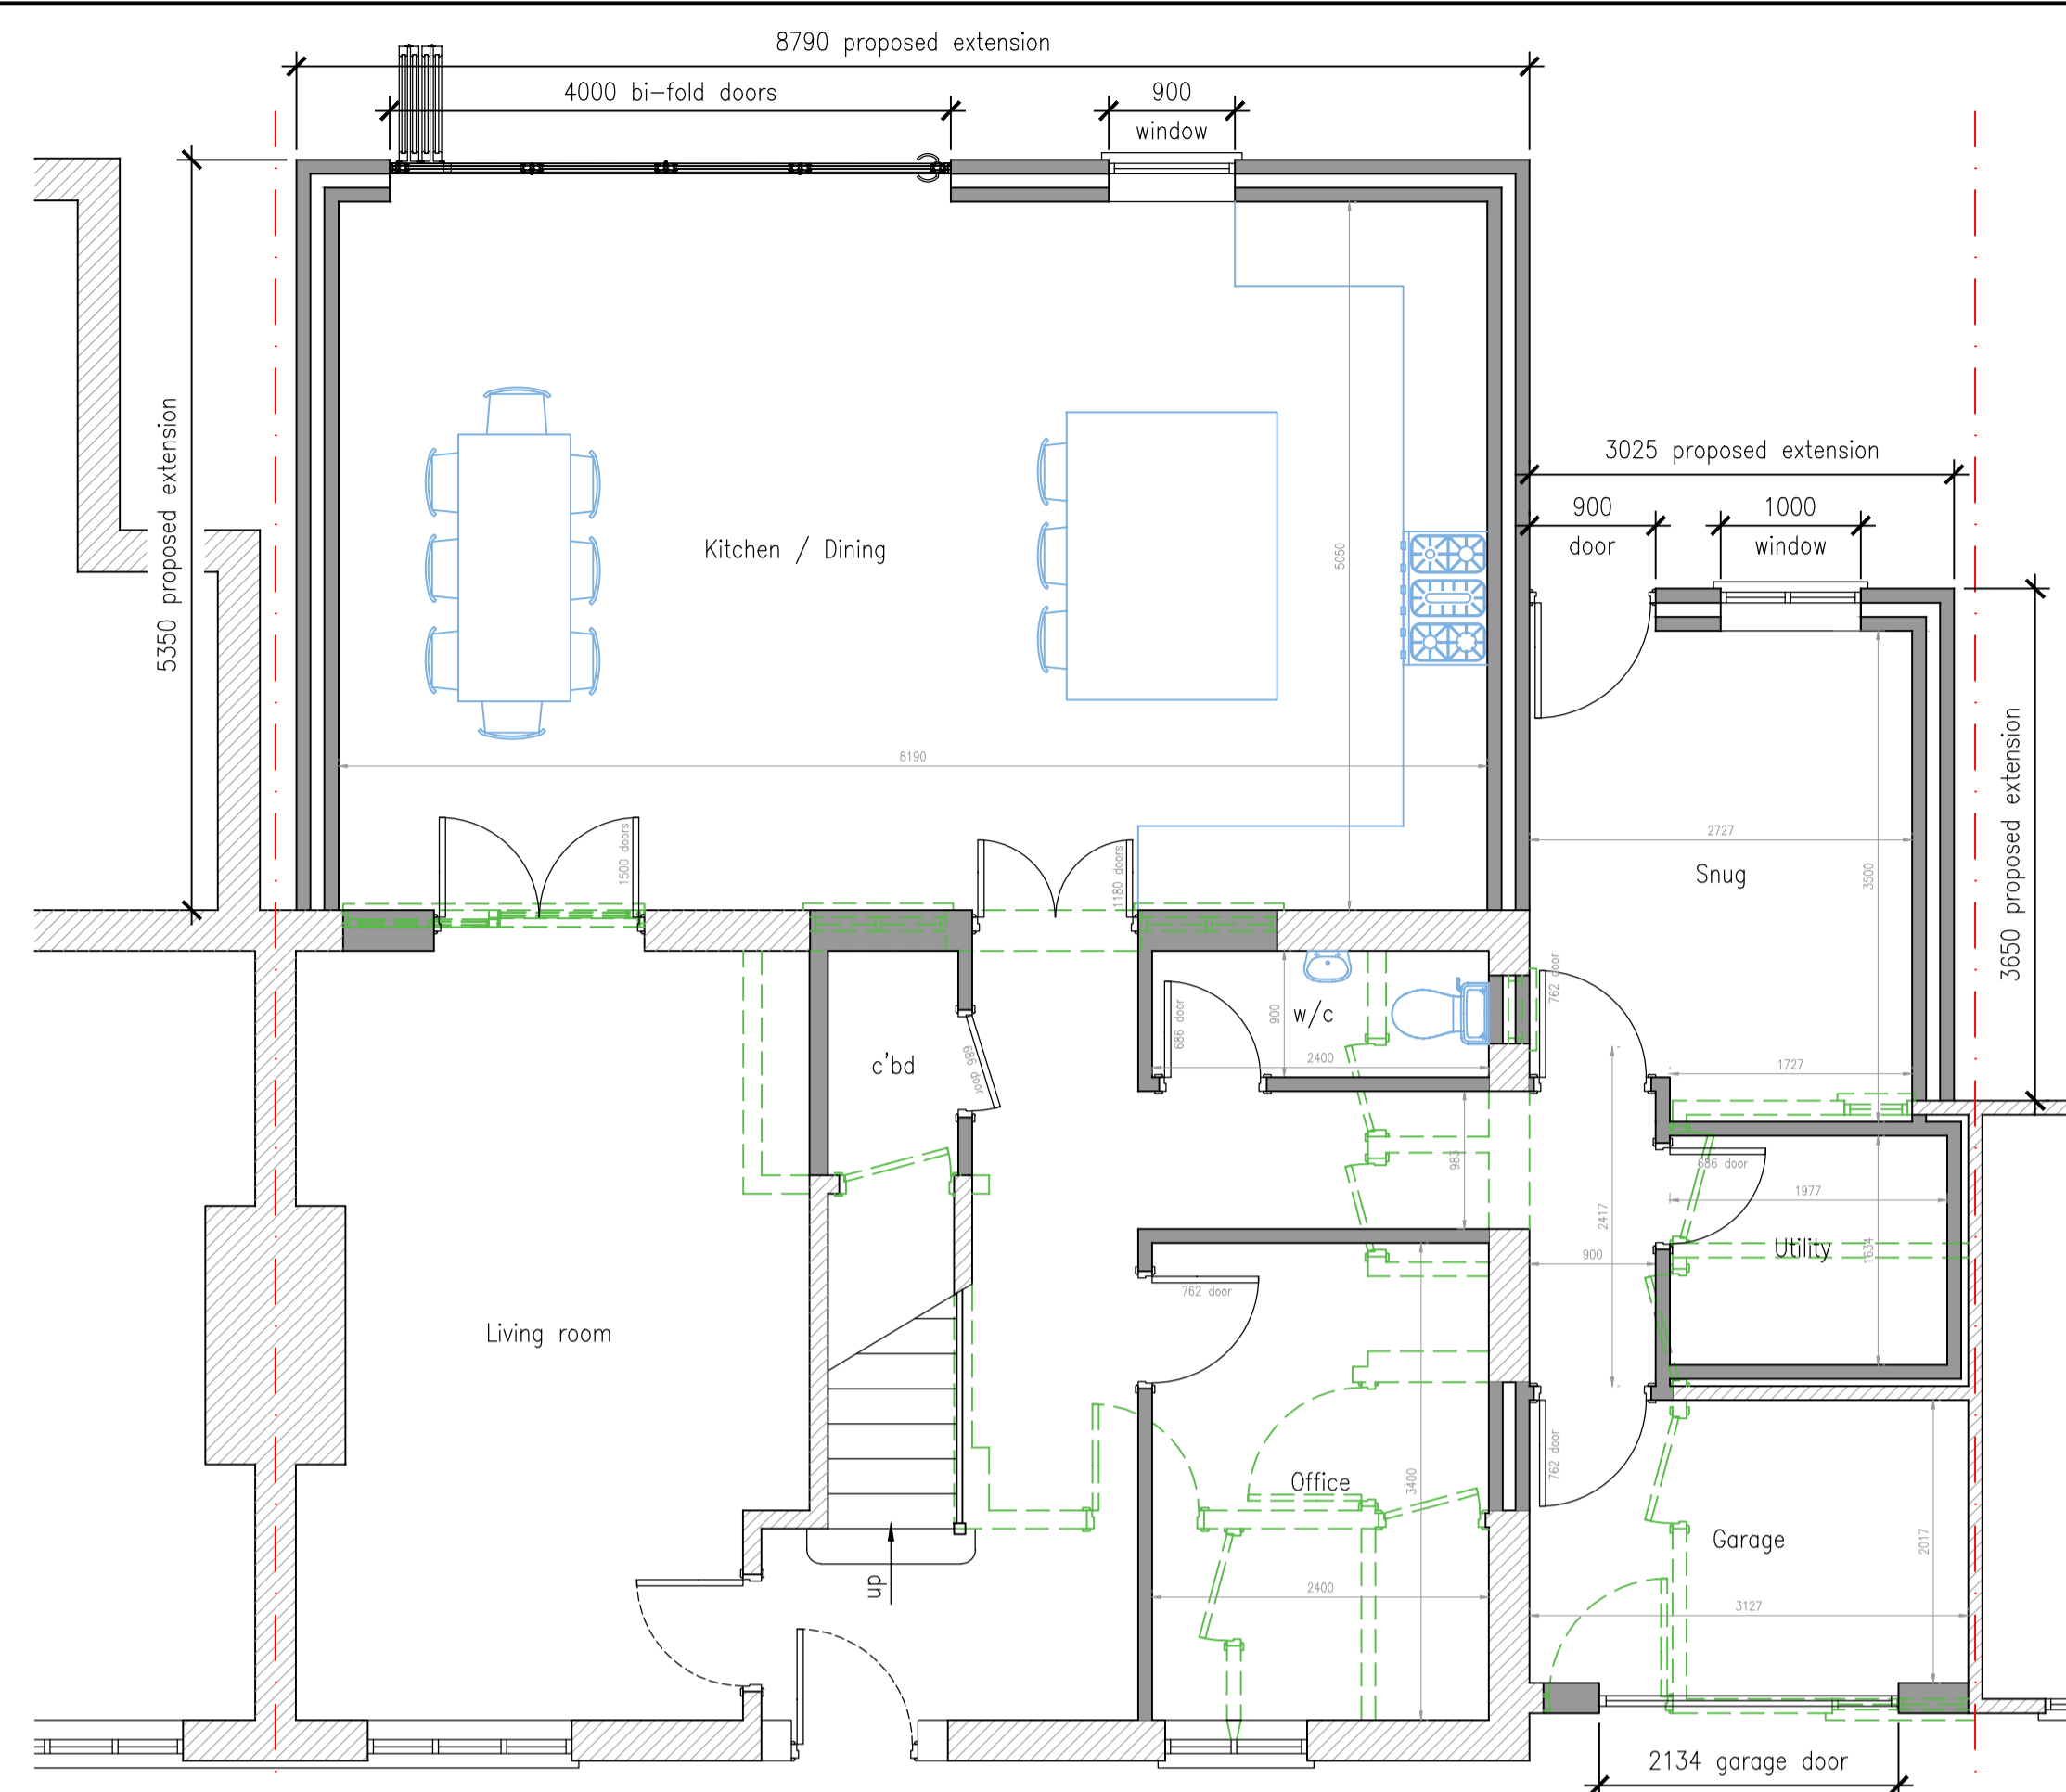

proposed ground floor plan
 1:50

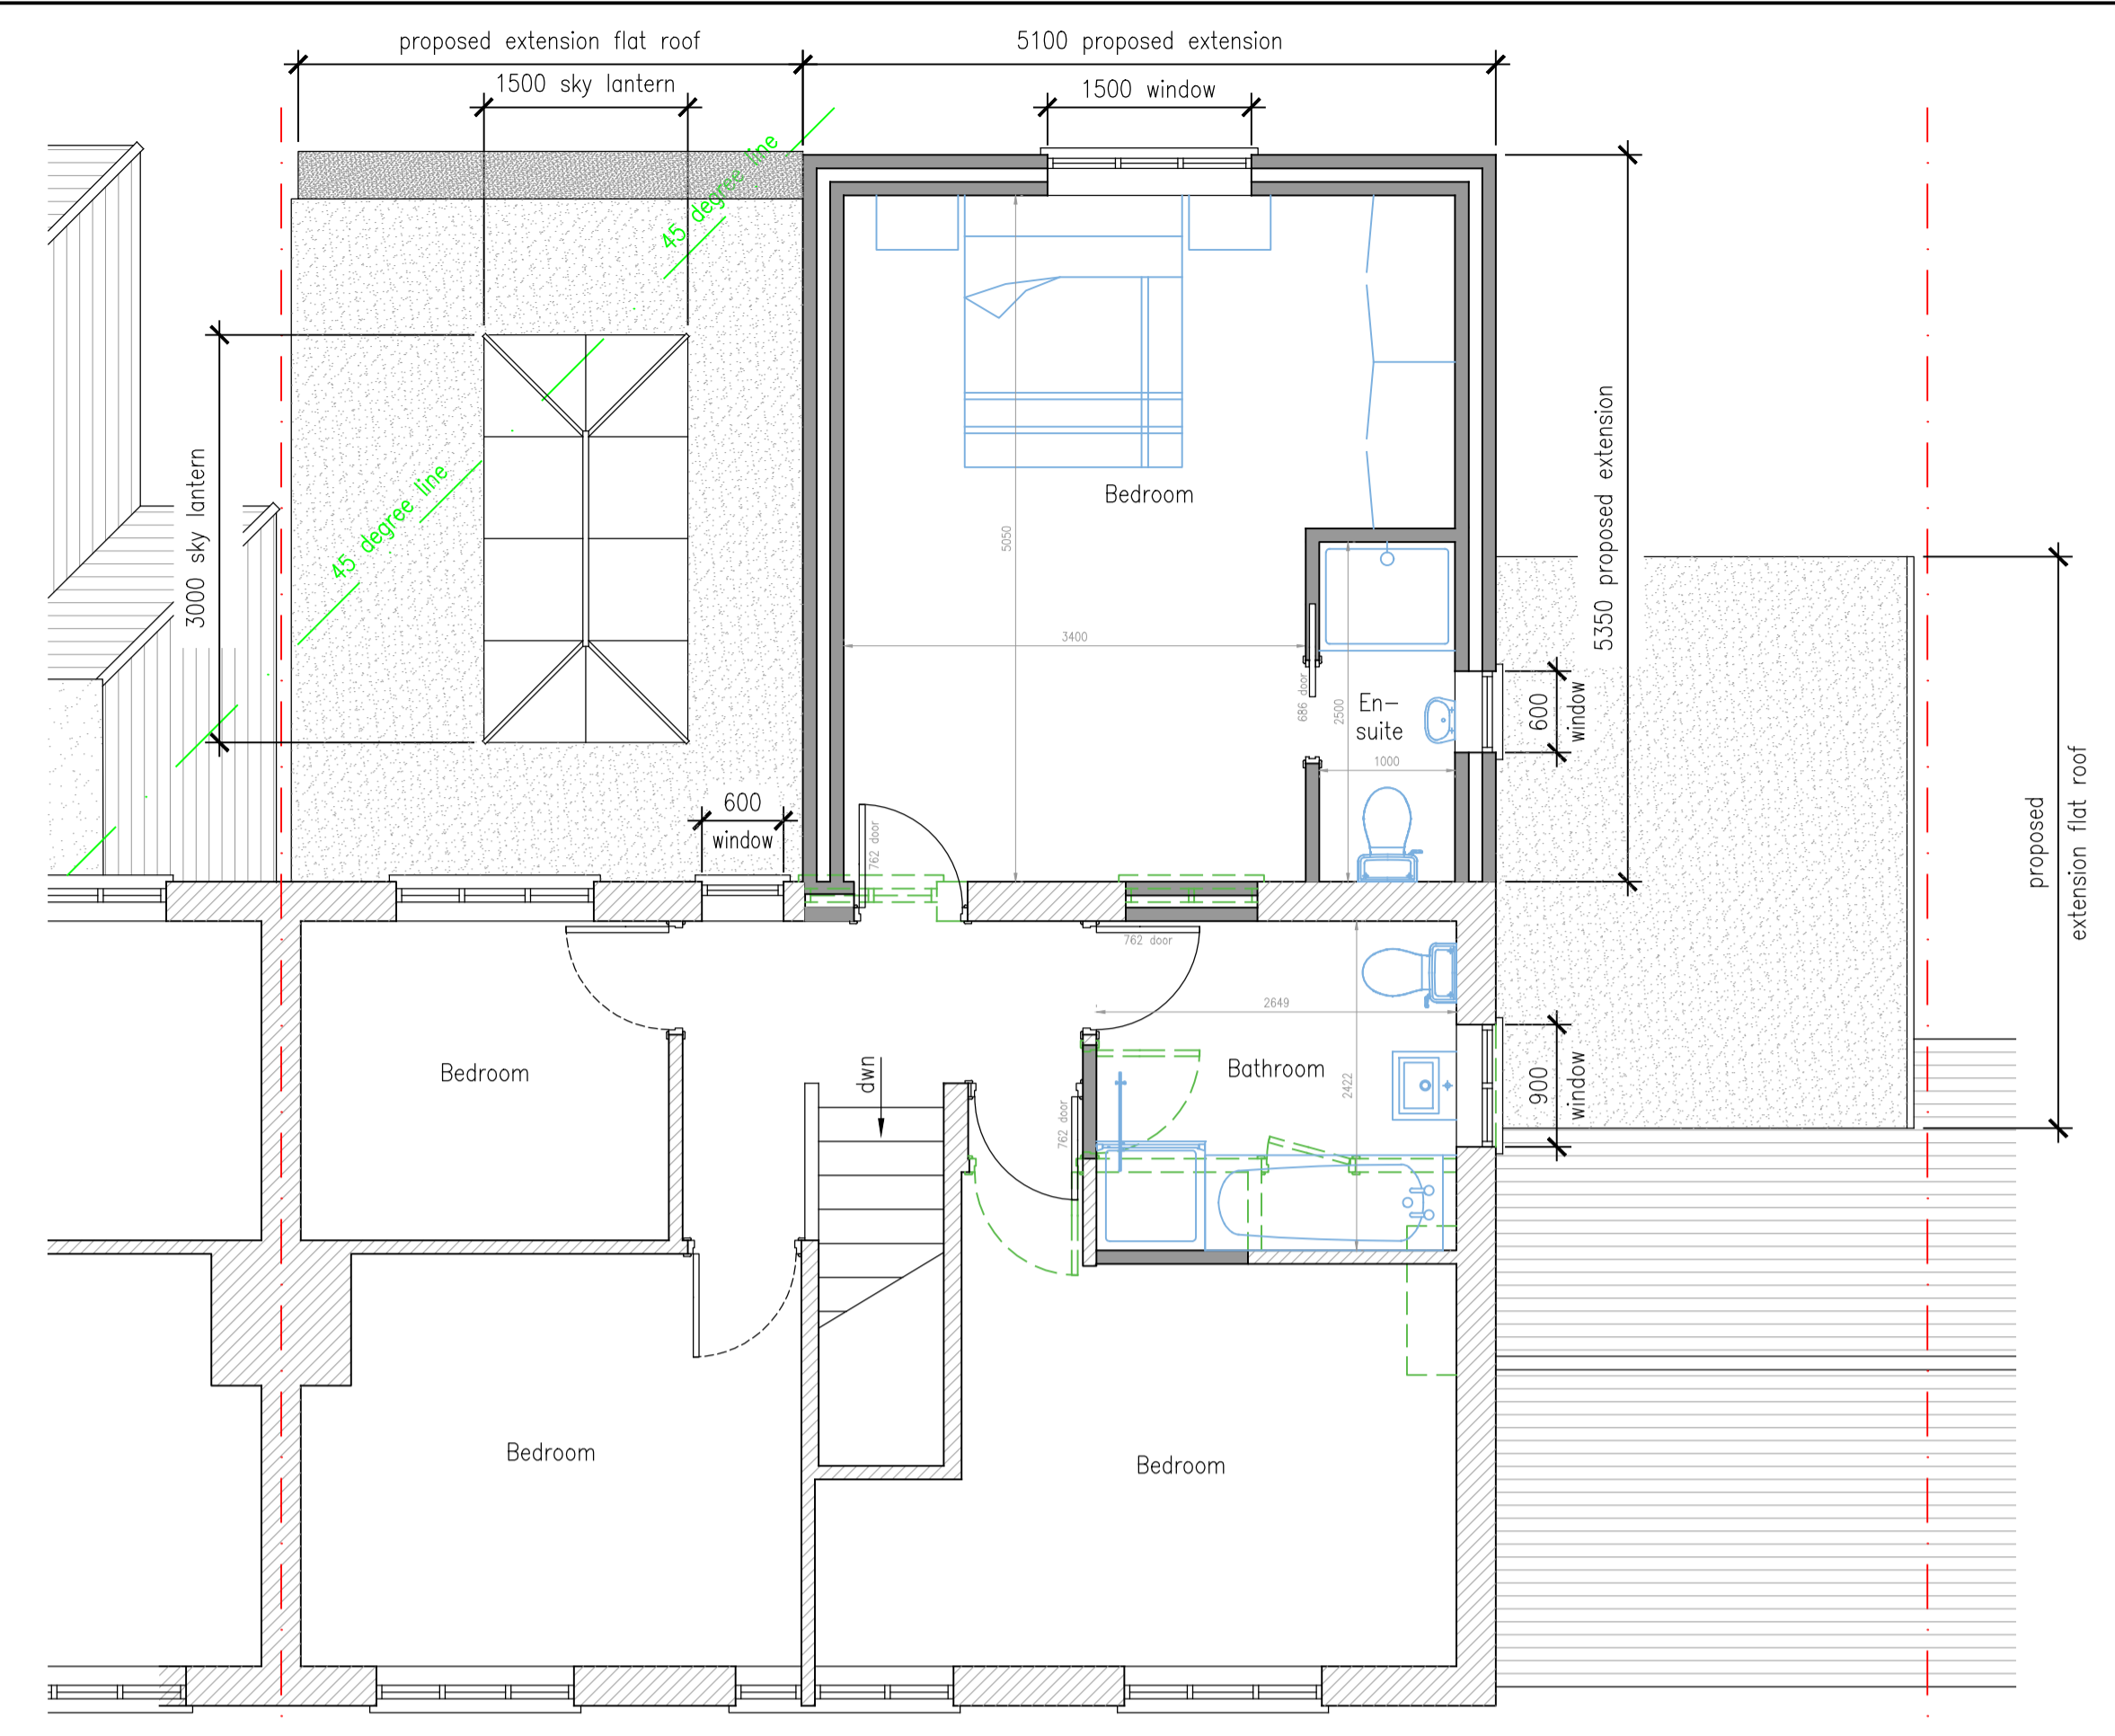

proposed first floor plan
 1:50

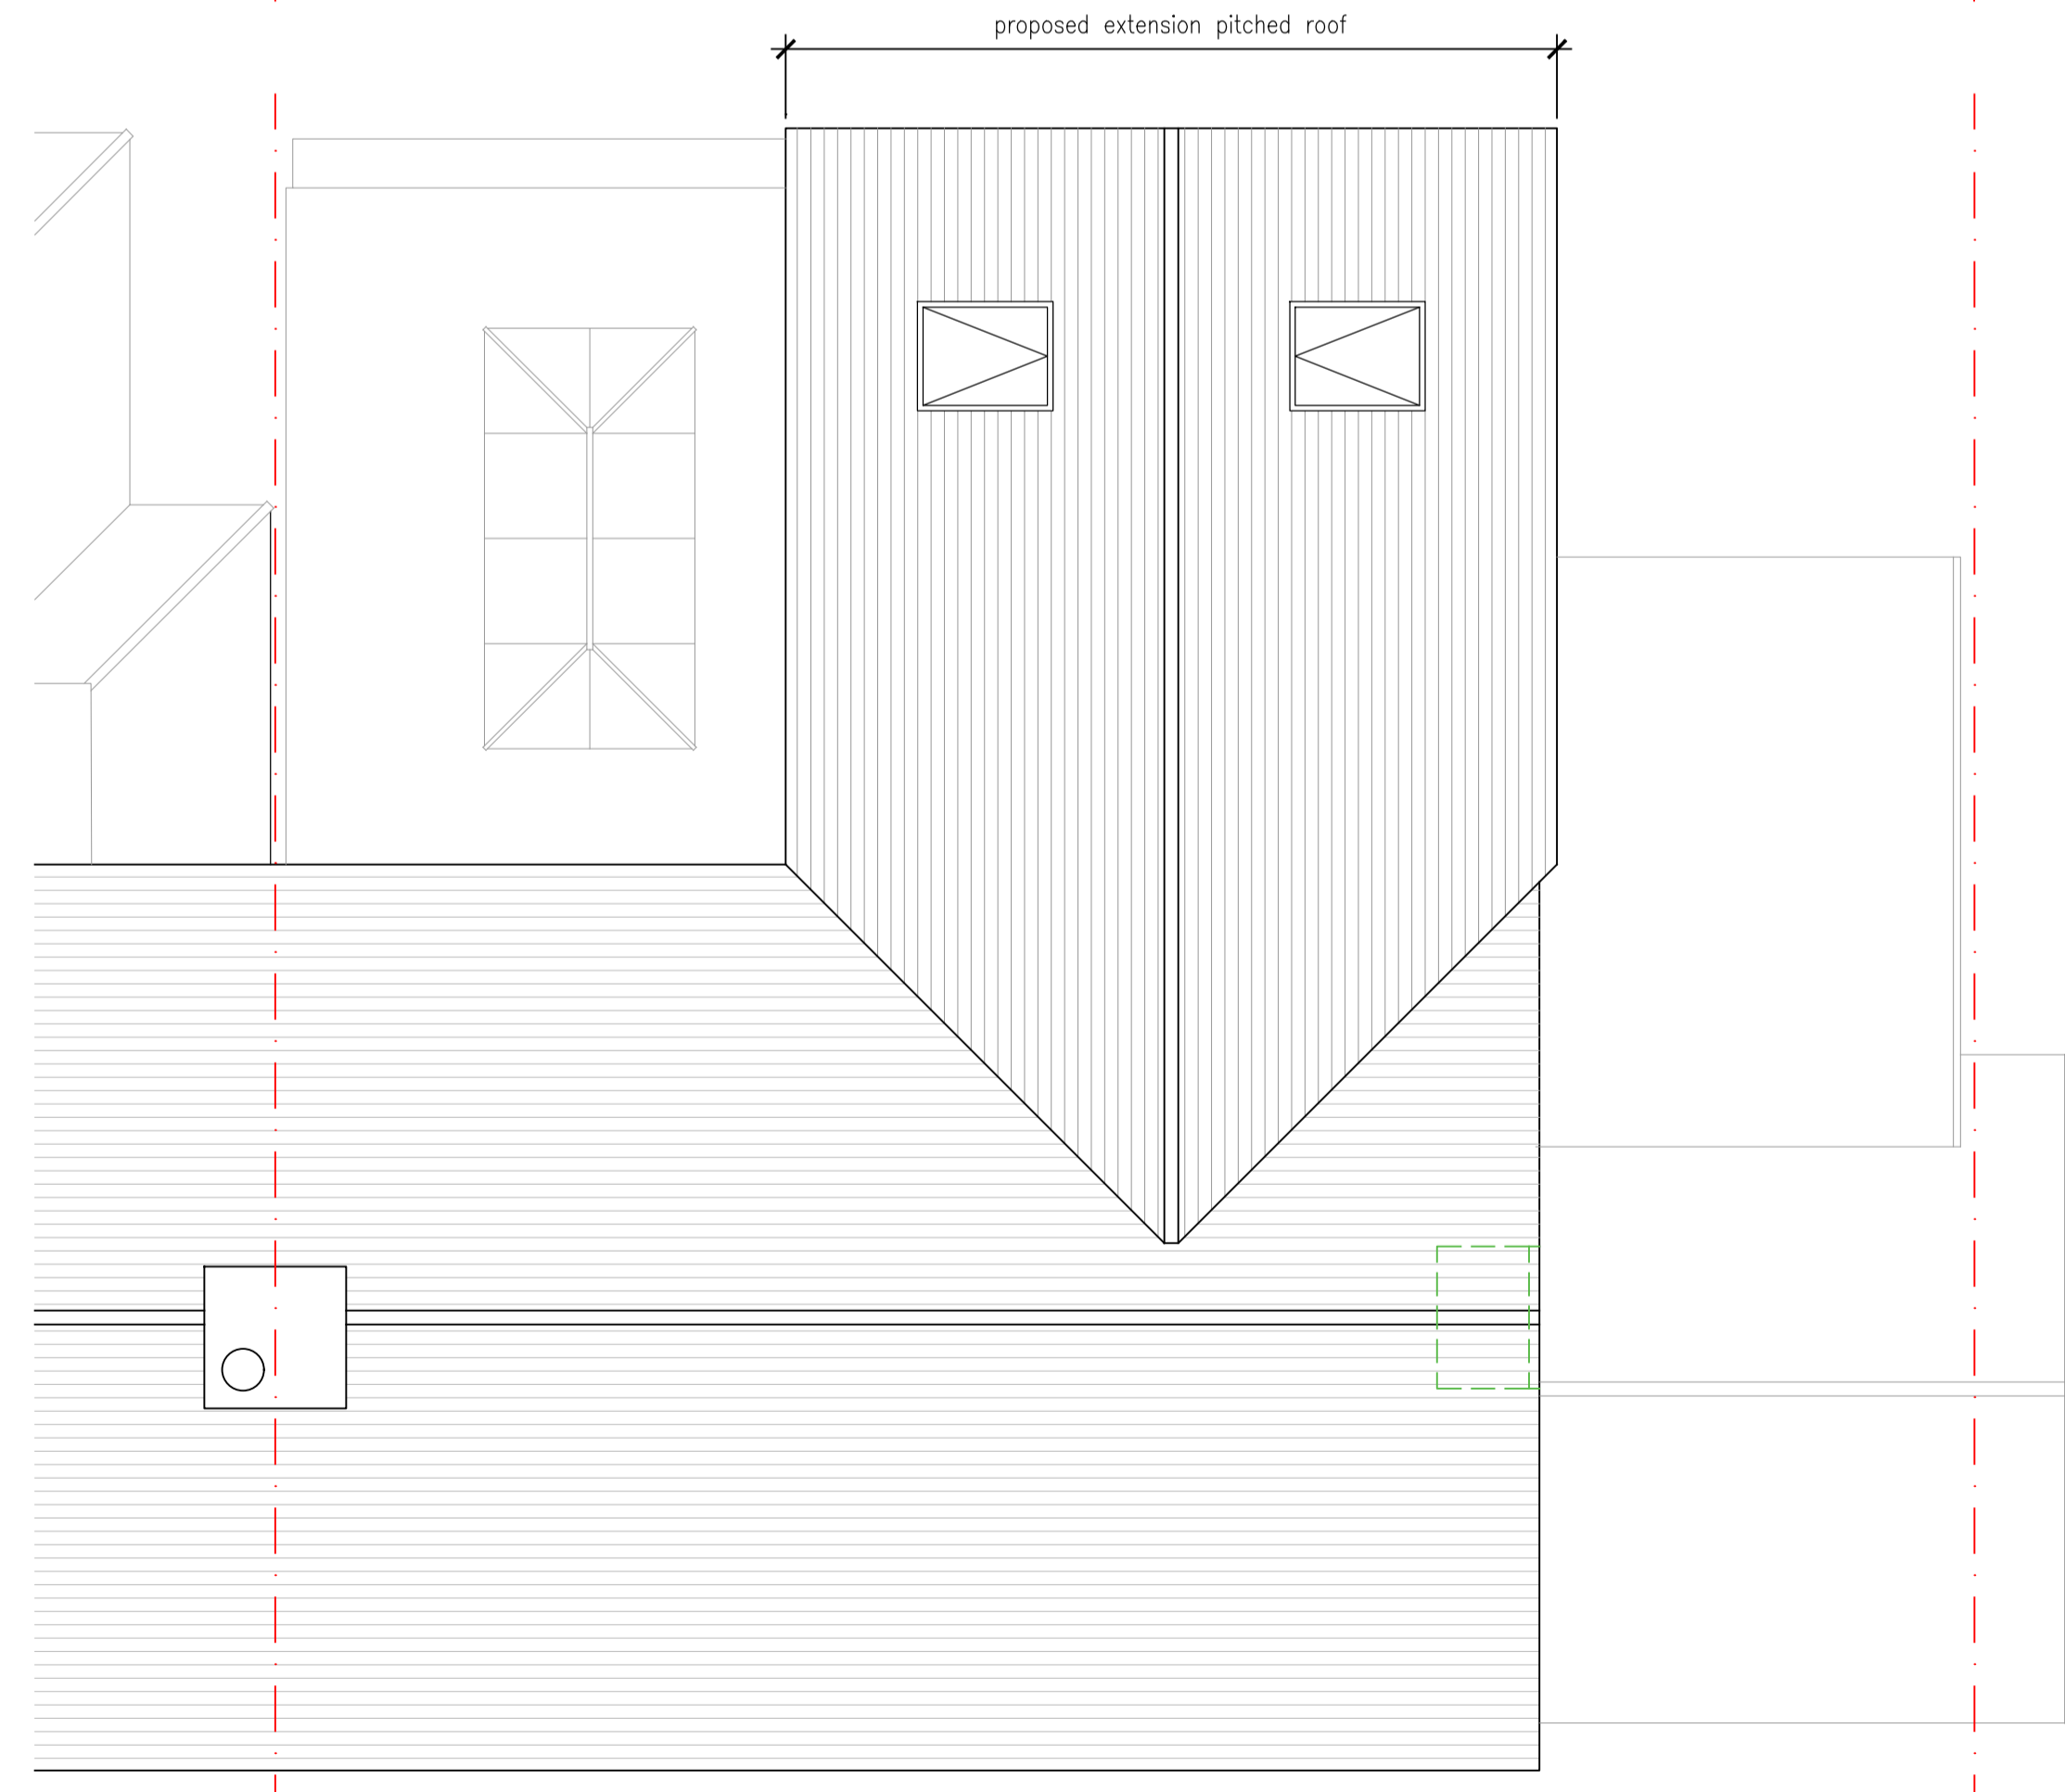


proposed roof plan
 1:50



DRAWING SCALE BAR IN METERS - 1:50



REV:	DESCRIPTION:	BY:	DATE:
CLIENT:	A Thistleton		
PROJECT:	Proposed Part Two Storey Part Single Storey Rear Extension		
ADDRESS:	51 Coltsfoot Drive, Burpham, Guildford, Surrey, GU1 1YG		
TITLE:	Proposed Plans		
 TS DRAWING SERVICES Address: 3 Tarragon drive, Guildford, Surrey, gu2 8gp Contact No: 07727 181673 Email: tsdrawingservices@outlook.com Website: www.tsdrawings.co.uk Facebook: @tsdrawingservices			
SCALE AT A1:	DATE:	STATUS:	
1:50	Jan 2024	Planning	
PROJECT NO:	DRAWING NO:	REVISION:	
24/403	04	-	