



FRONT ELEVATION



SIDE ELEVATION

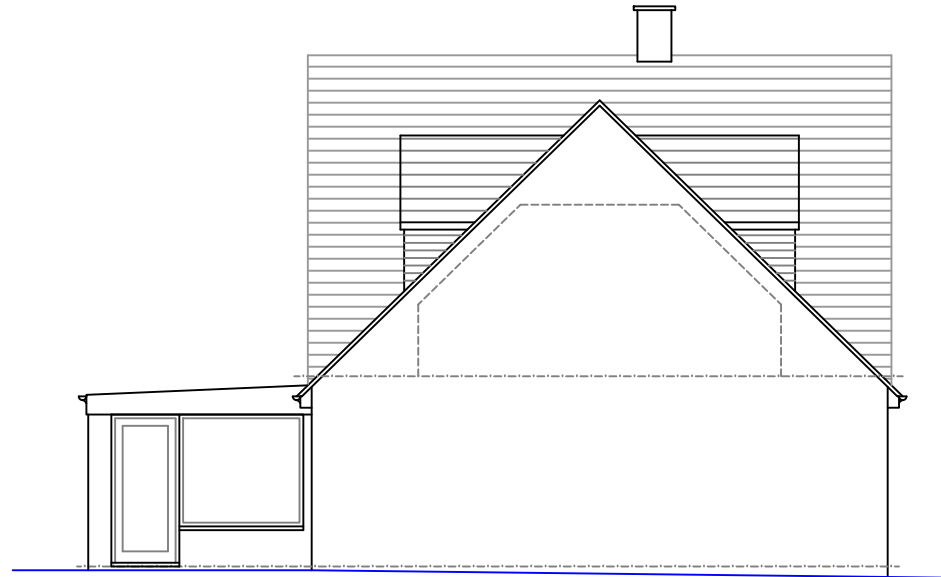

REAR ELEVATION

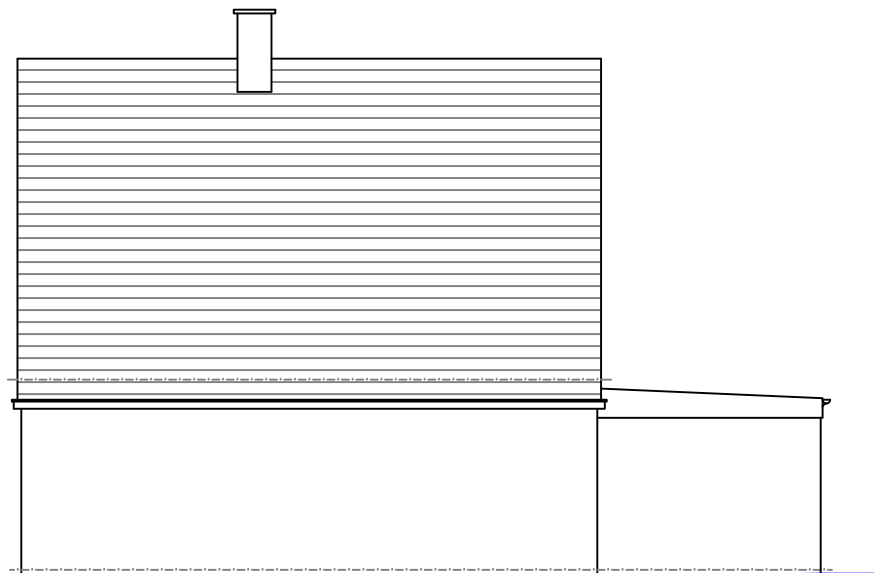

SIDE ELEVATION

Client
PROPOSED ALTERATIONS

30 TYLERS WAY
CHALFORD HILL
STROUD
GL6 8ND

MR & MRS PETERS

Title
ELEVATIONS
AS EXISTING

CHURCH
ARCHITECTURAL

Rory Brock
M: 0 7 7 1 2 2 5 9 3 7 8

April Church
M: 0 7 9 7 9 5 4 1 3 9 7
1 Coxgate, Randwick, Stroud, Glos, GL6 6HR

Drawn APC

Scale 1:100 @ A3

Date JAN 2024

Drawing Number

203

Revisions

| | | | | | |
|---|--|--|--|--|--|
| — | | | | | |
|---|--|--|--|--|--|