



Proposed Ground Floor Plan
GIA: 77.3 Sq. m

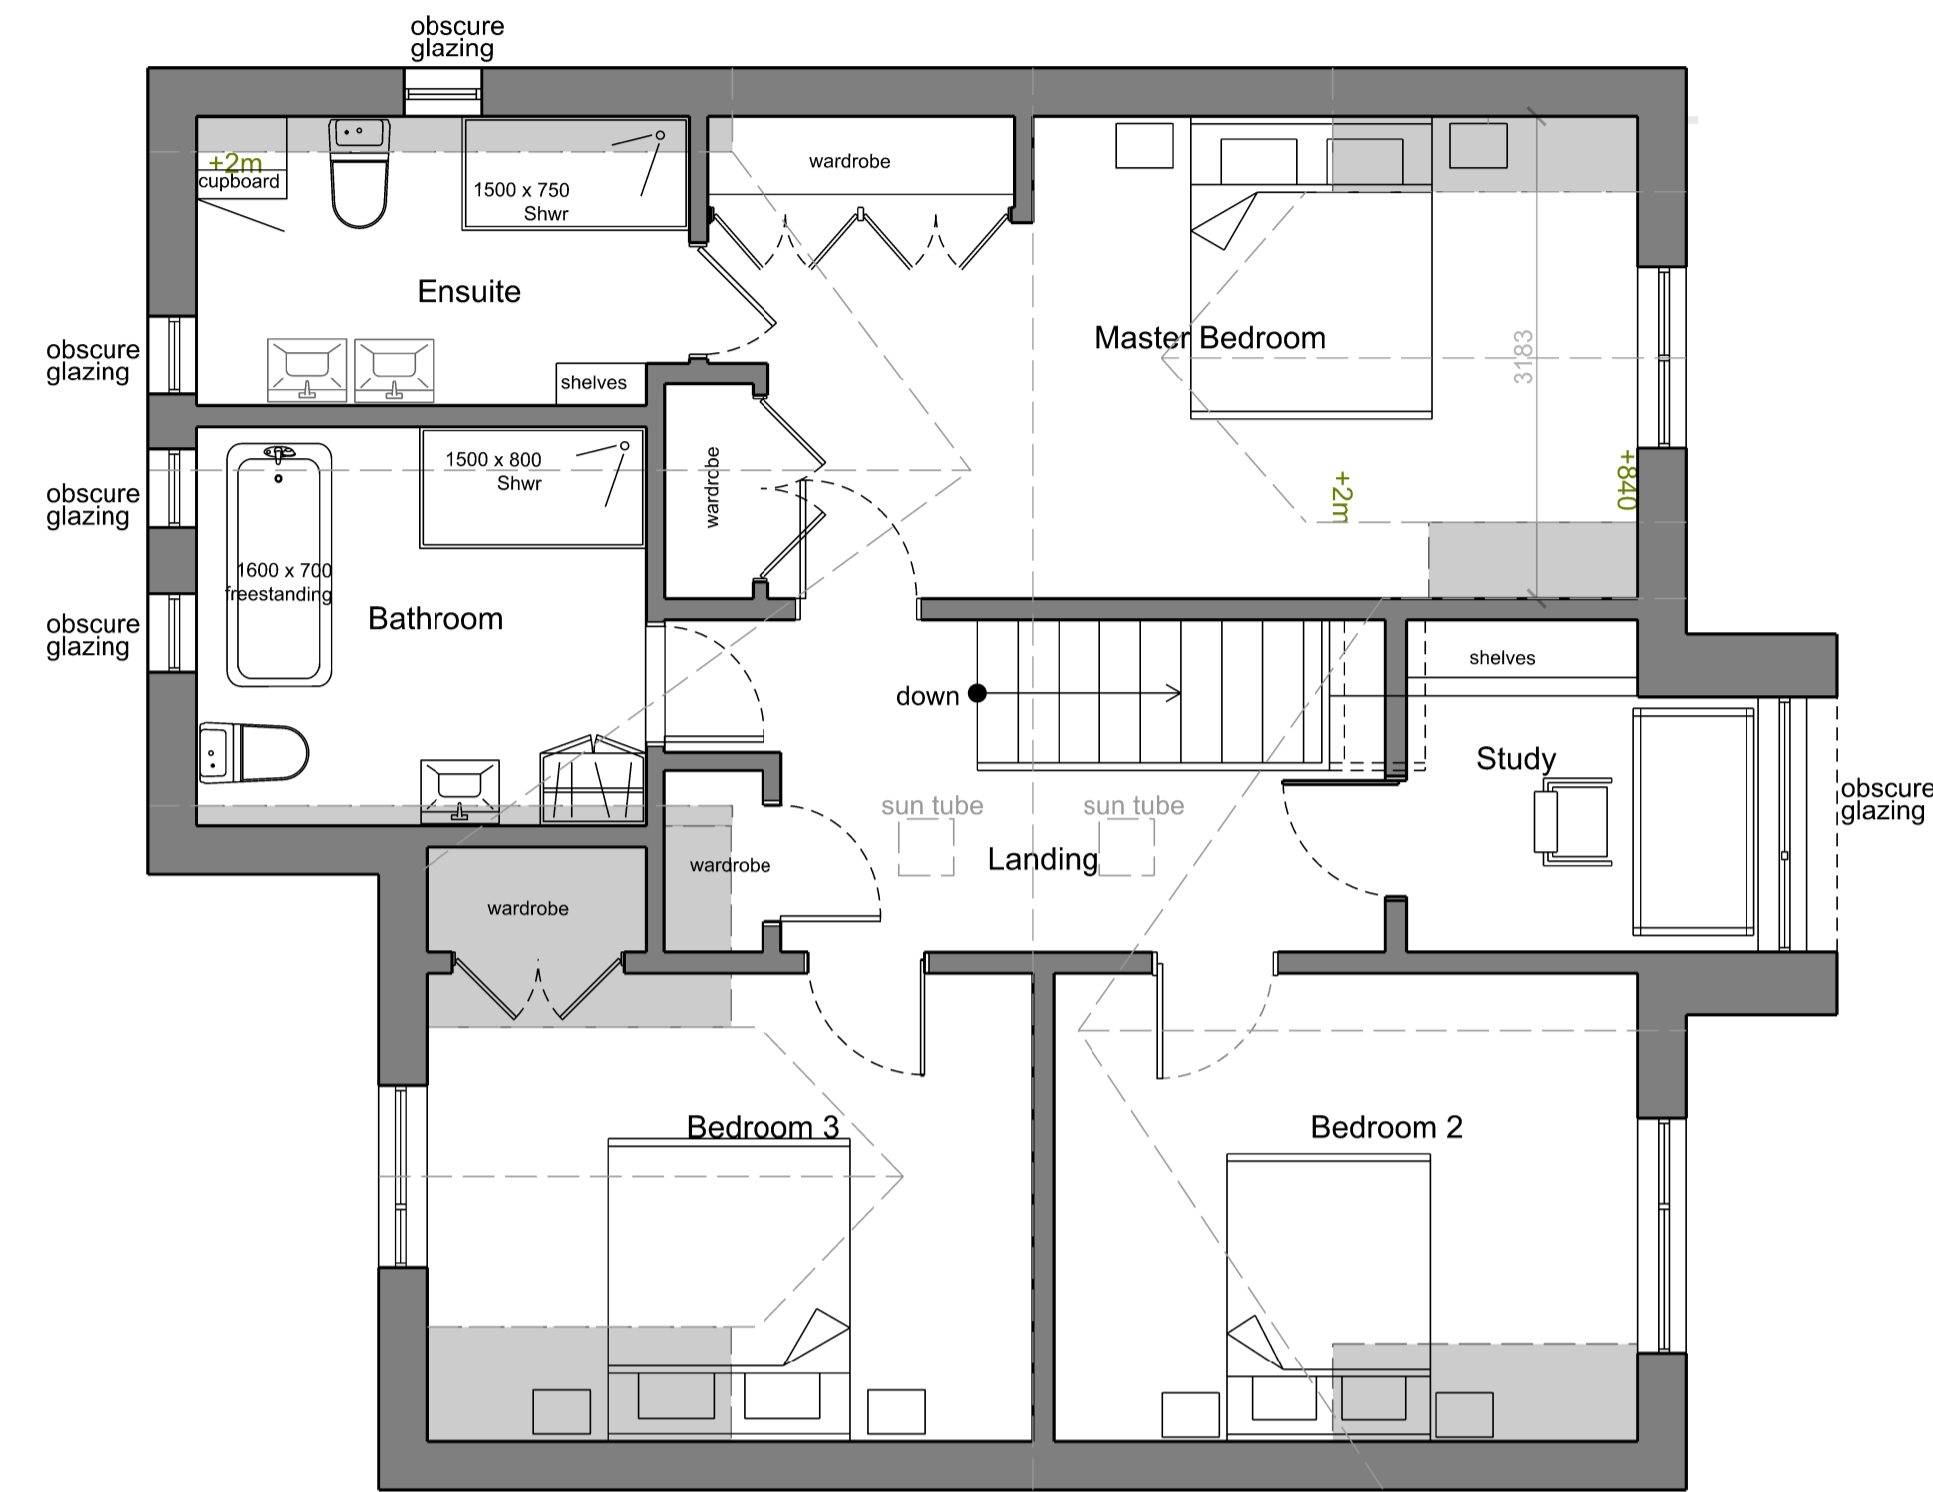

Proposed First Floor Plan
---- Denotes low head height
GIA: 78.6 Sq. m

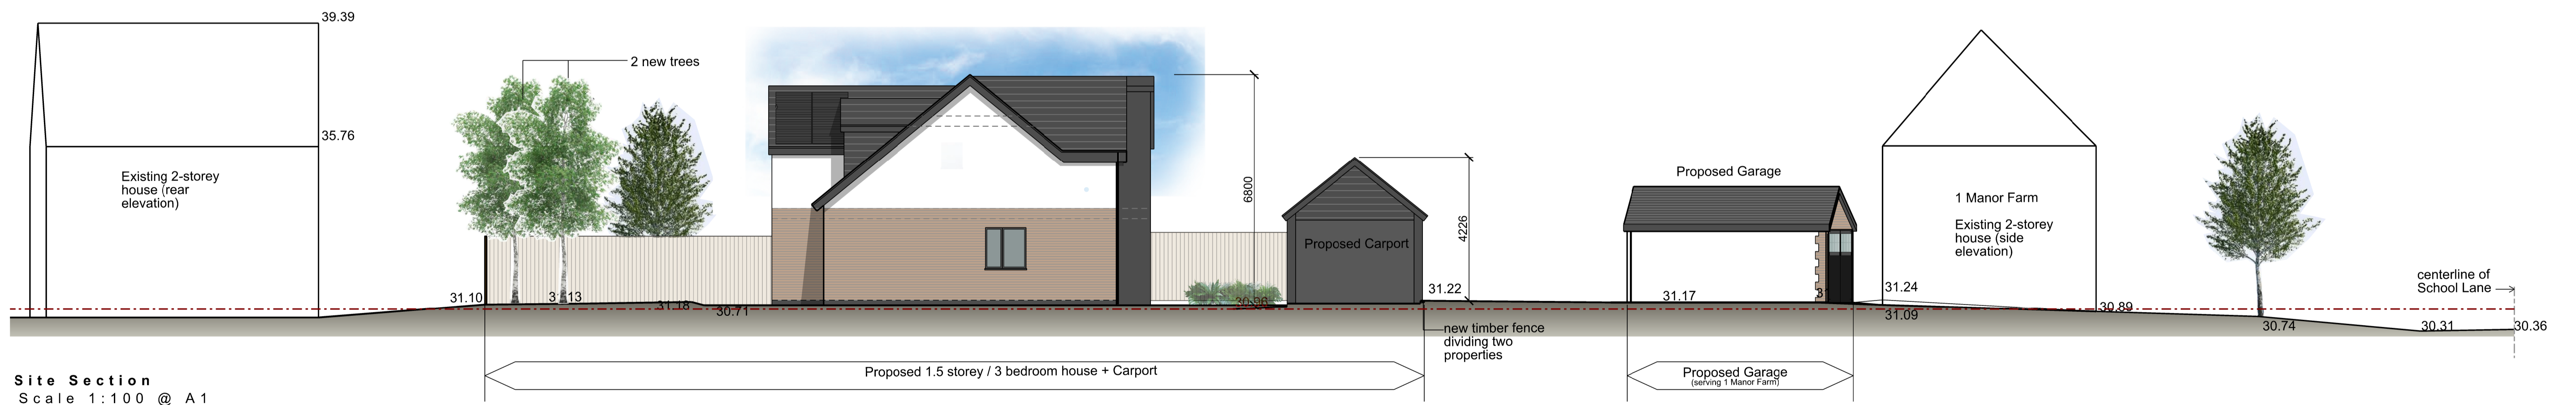


Site Section
Scale 1:100 @ A1

Forde Architecture

Denise Gooding
denise@fordearchitecture.co.uk

The above drawings, specifications, concepts and designs are and shall remain the property of Forde Architecture and no part thereof shall be copied, disclosed to others, or used in connection with any work other than the specific project for which they have been developed without the written consent of Denise Gooding, Architectural Designer. Visual contact with these drawings or specifications shall constitute conclusive evidence of acceptance of these restrictions.

Client: Fletcher
Project: Manor Farm | Whitminster

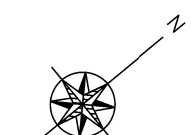Orientation: 
Scale 1:50 @ A1 | 1:100 @ A3
0 0.5m 2.5m

Drawing Title: Proposed Floor Plans and Site Section
Date: Feb 2024

Sheet: M. Farm | P 03 f