



All proposed materials to match existing


All proposed materials to match existing

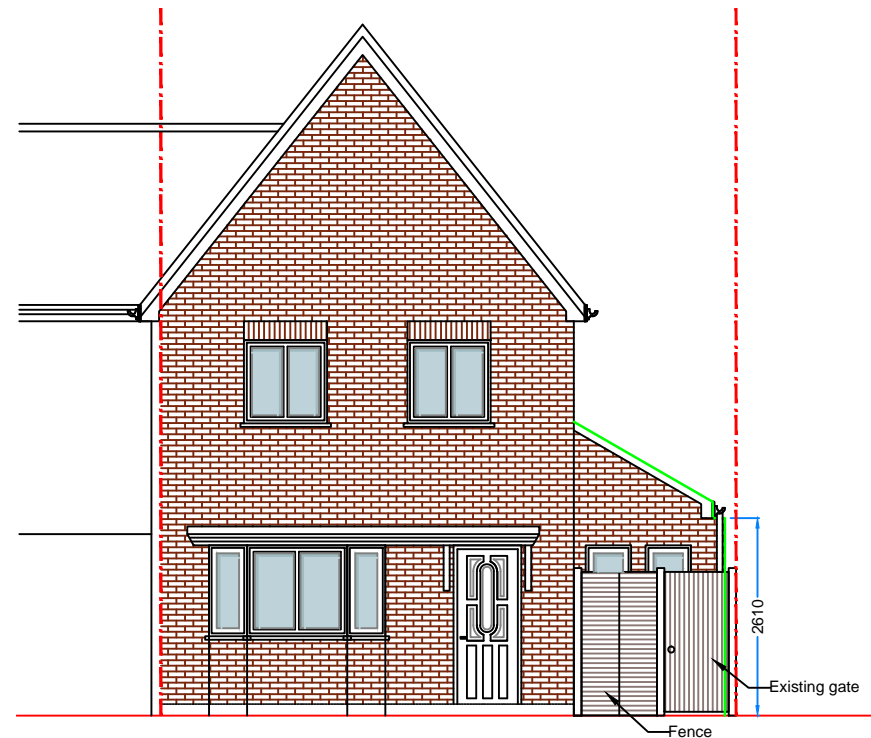


PROPOSED FRONT ELEVATION

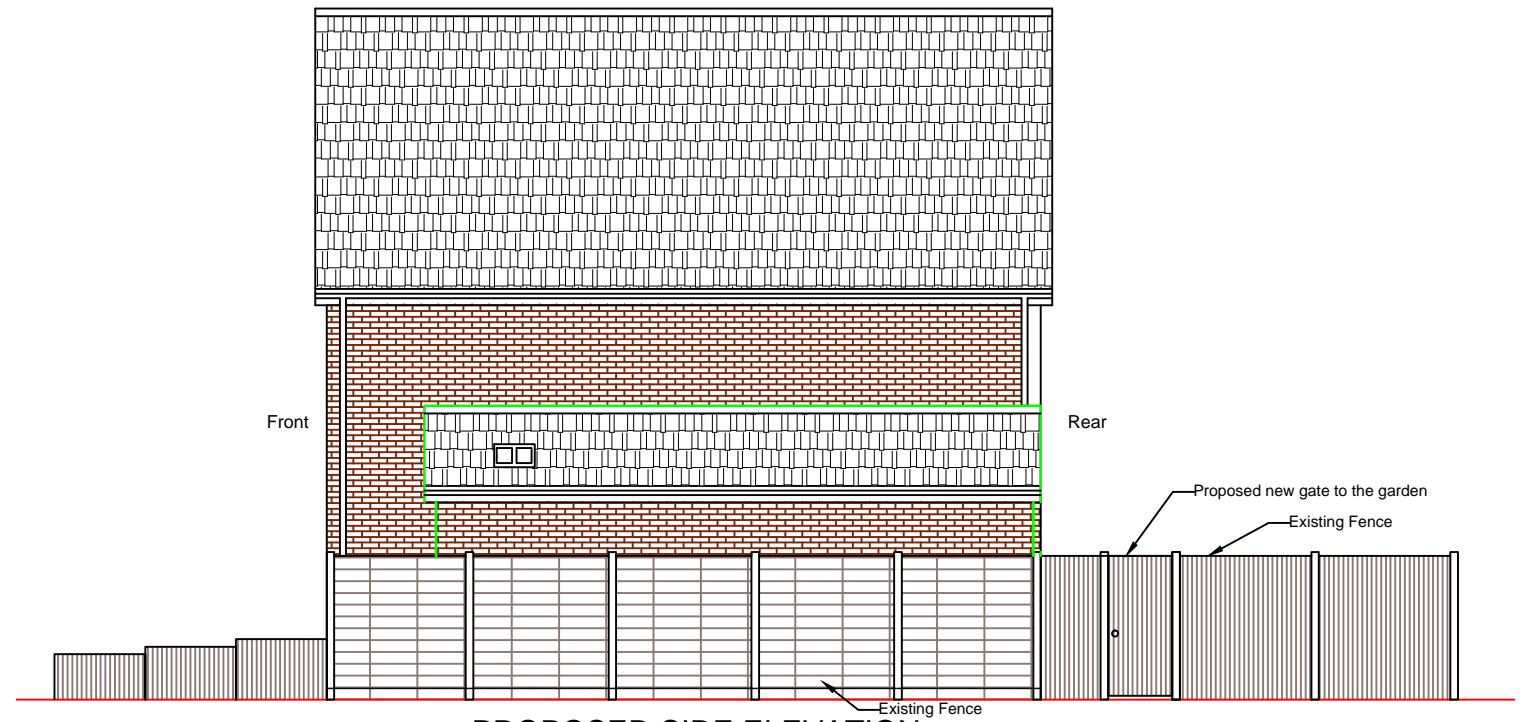


PROPOSED SIDE ELEVATION

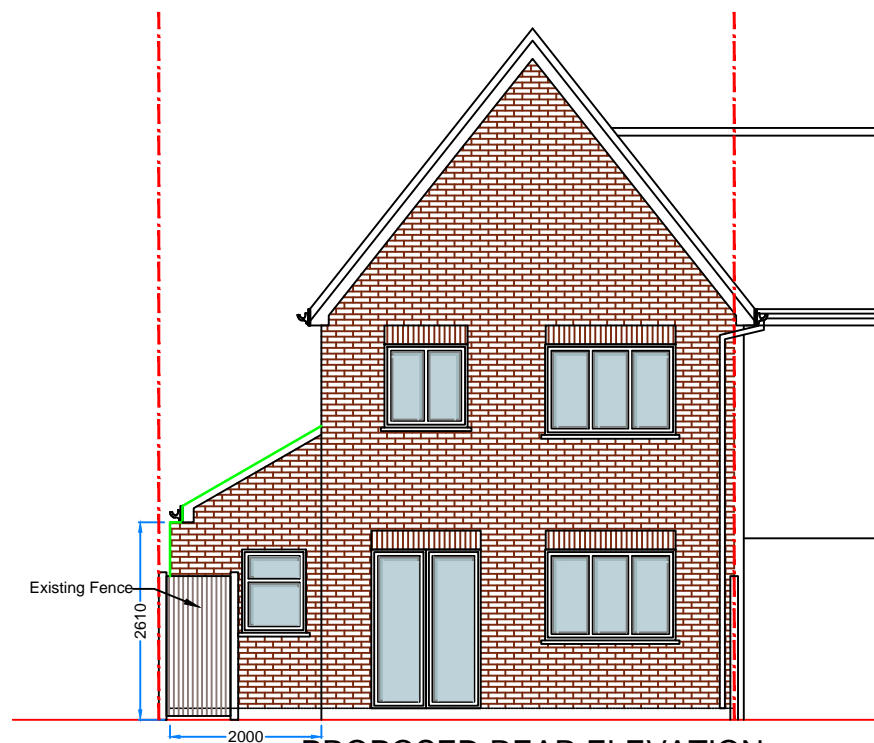

PROPOSED REAR ELEVATION

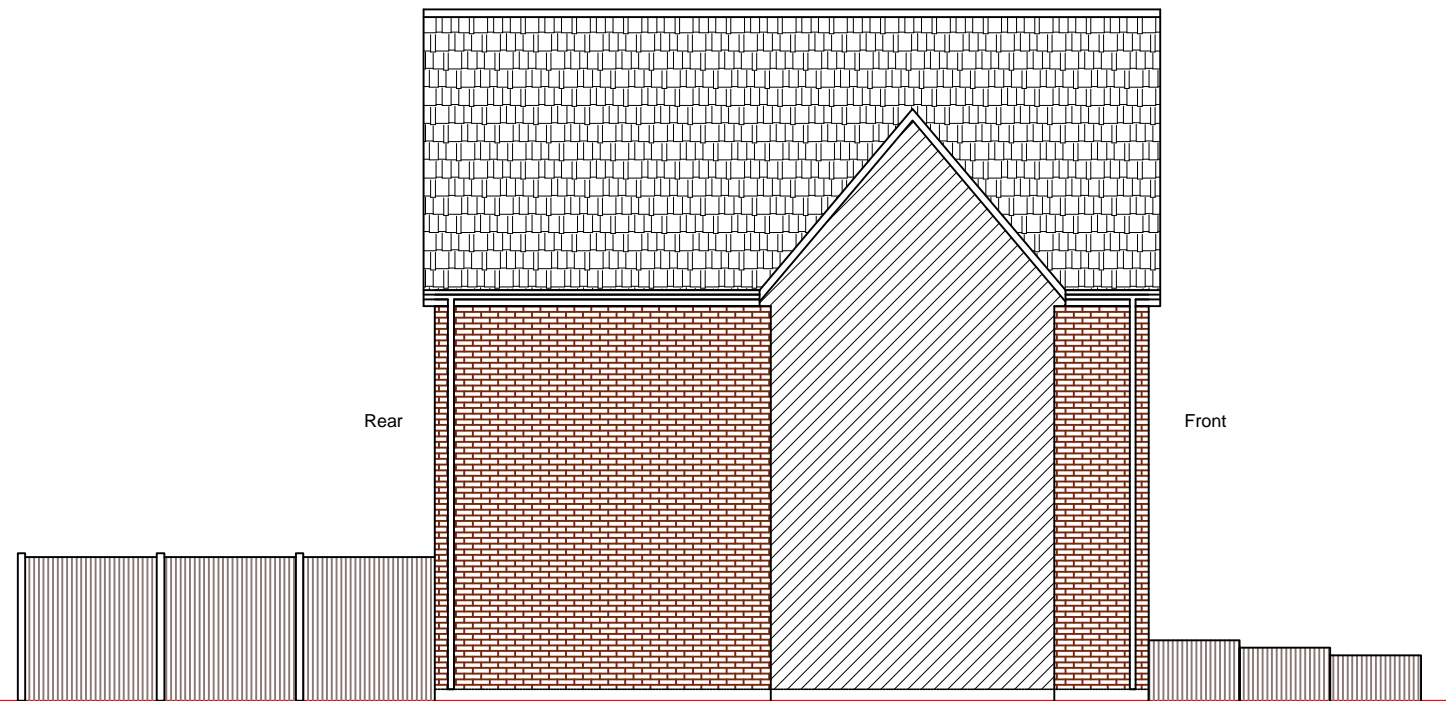

PROPOSED FLANK ELEVATION

 

Copyright all rights reserved.  
The contents of this drawing can  
not be copied without written  
permission of the  
DRAWNHOUSE LTD



**DRAWNHOUSE LTD**

Agent  
E.mail: office@drawnhouse.co.uk  
Mob: +44 7999 329377

Key:  
- existing  
- proposed

Project name:  
7 Clayhill Gardens, Hoo,  
Rochester, Kent, ME3 9FA

Title: PROPOSED ELEVATIONS

Project number: 8911

Drawn: AN

Revision:

Scale: A3 - 1:100

Drawing No: 05

Date: March 2024