


All proposed materials to match existing

All proposed materials to match existing

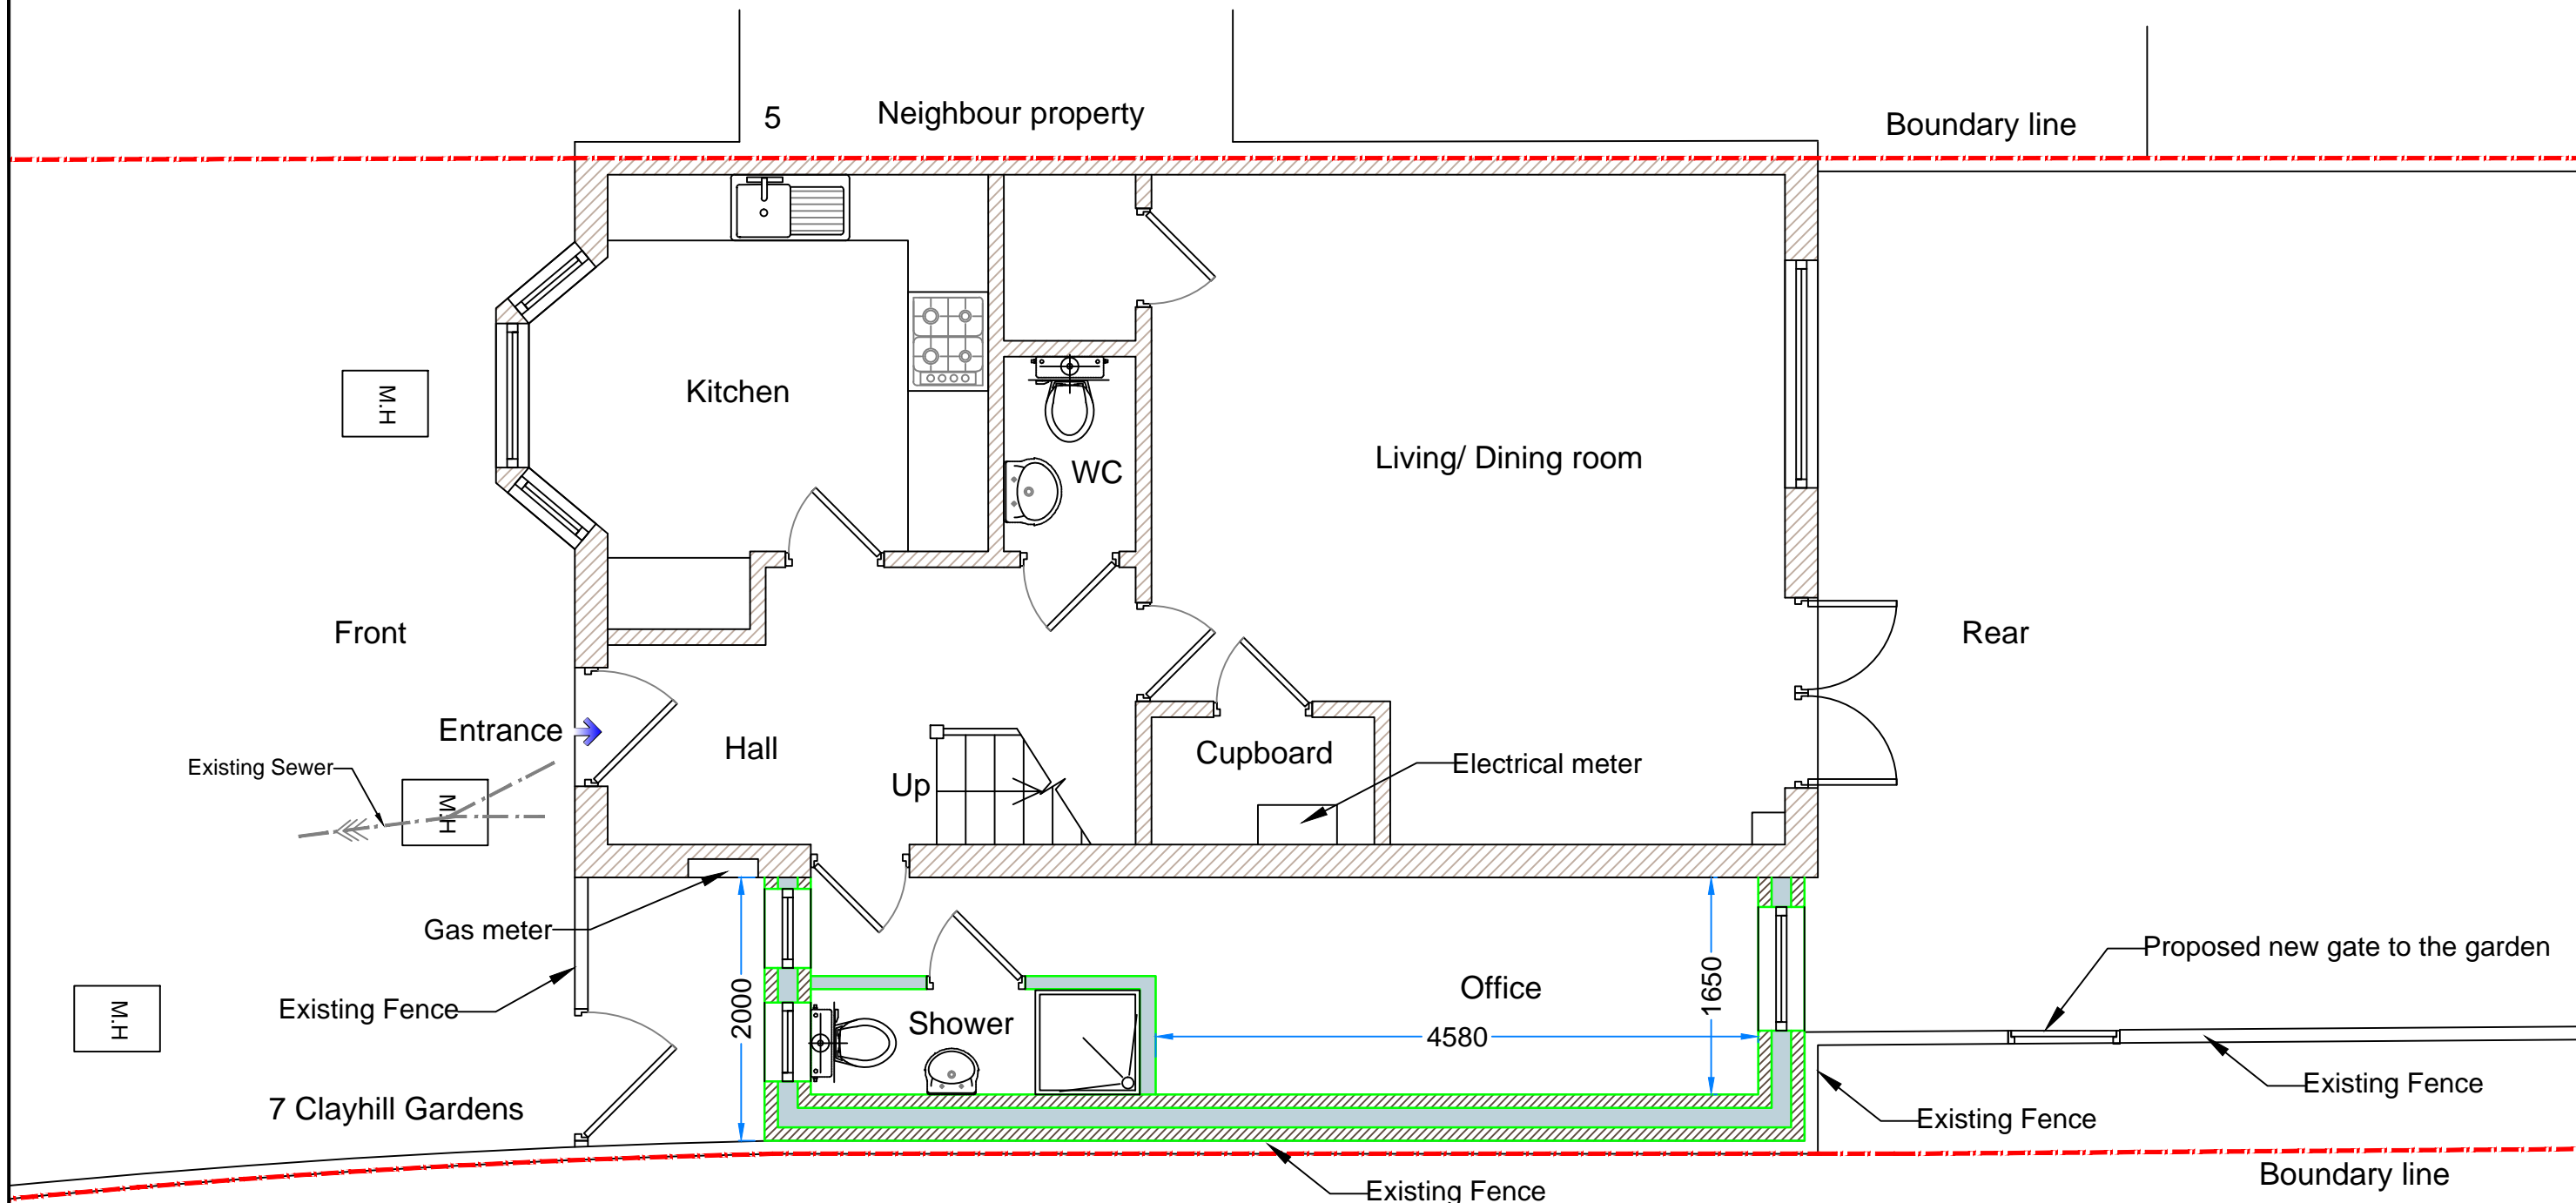

# PROPOSED GROUND FLOOR PLAN



Copyright all rights reserved.  
The contents of this drawing can not be copied without written permission of the DRAWNHOUSE LTD



**DRAWNHOUSE LTD**  
Agent  
E.mail: office@drawnhouse.co.uk  
Mob: +44 7999 329377

Key:  
— - existing  
— - proposed

Project name:  
7 Clayhill Gardens, Hoo,  
Rochester, Kent, ME3 9FA  
Title: **PROPOSED GROUND FLOOR PLAN**

Project number:  
8911  
Drawn:  
AN  
Revision:

Scale: **A3 - 1:50**  
Drawing No: **03**  
Date: **March 2024**