


All proposed materials to match existing

All proposed materials to match existing

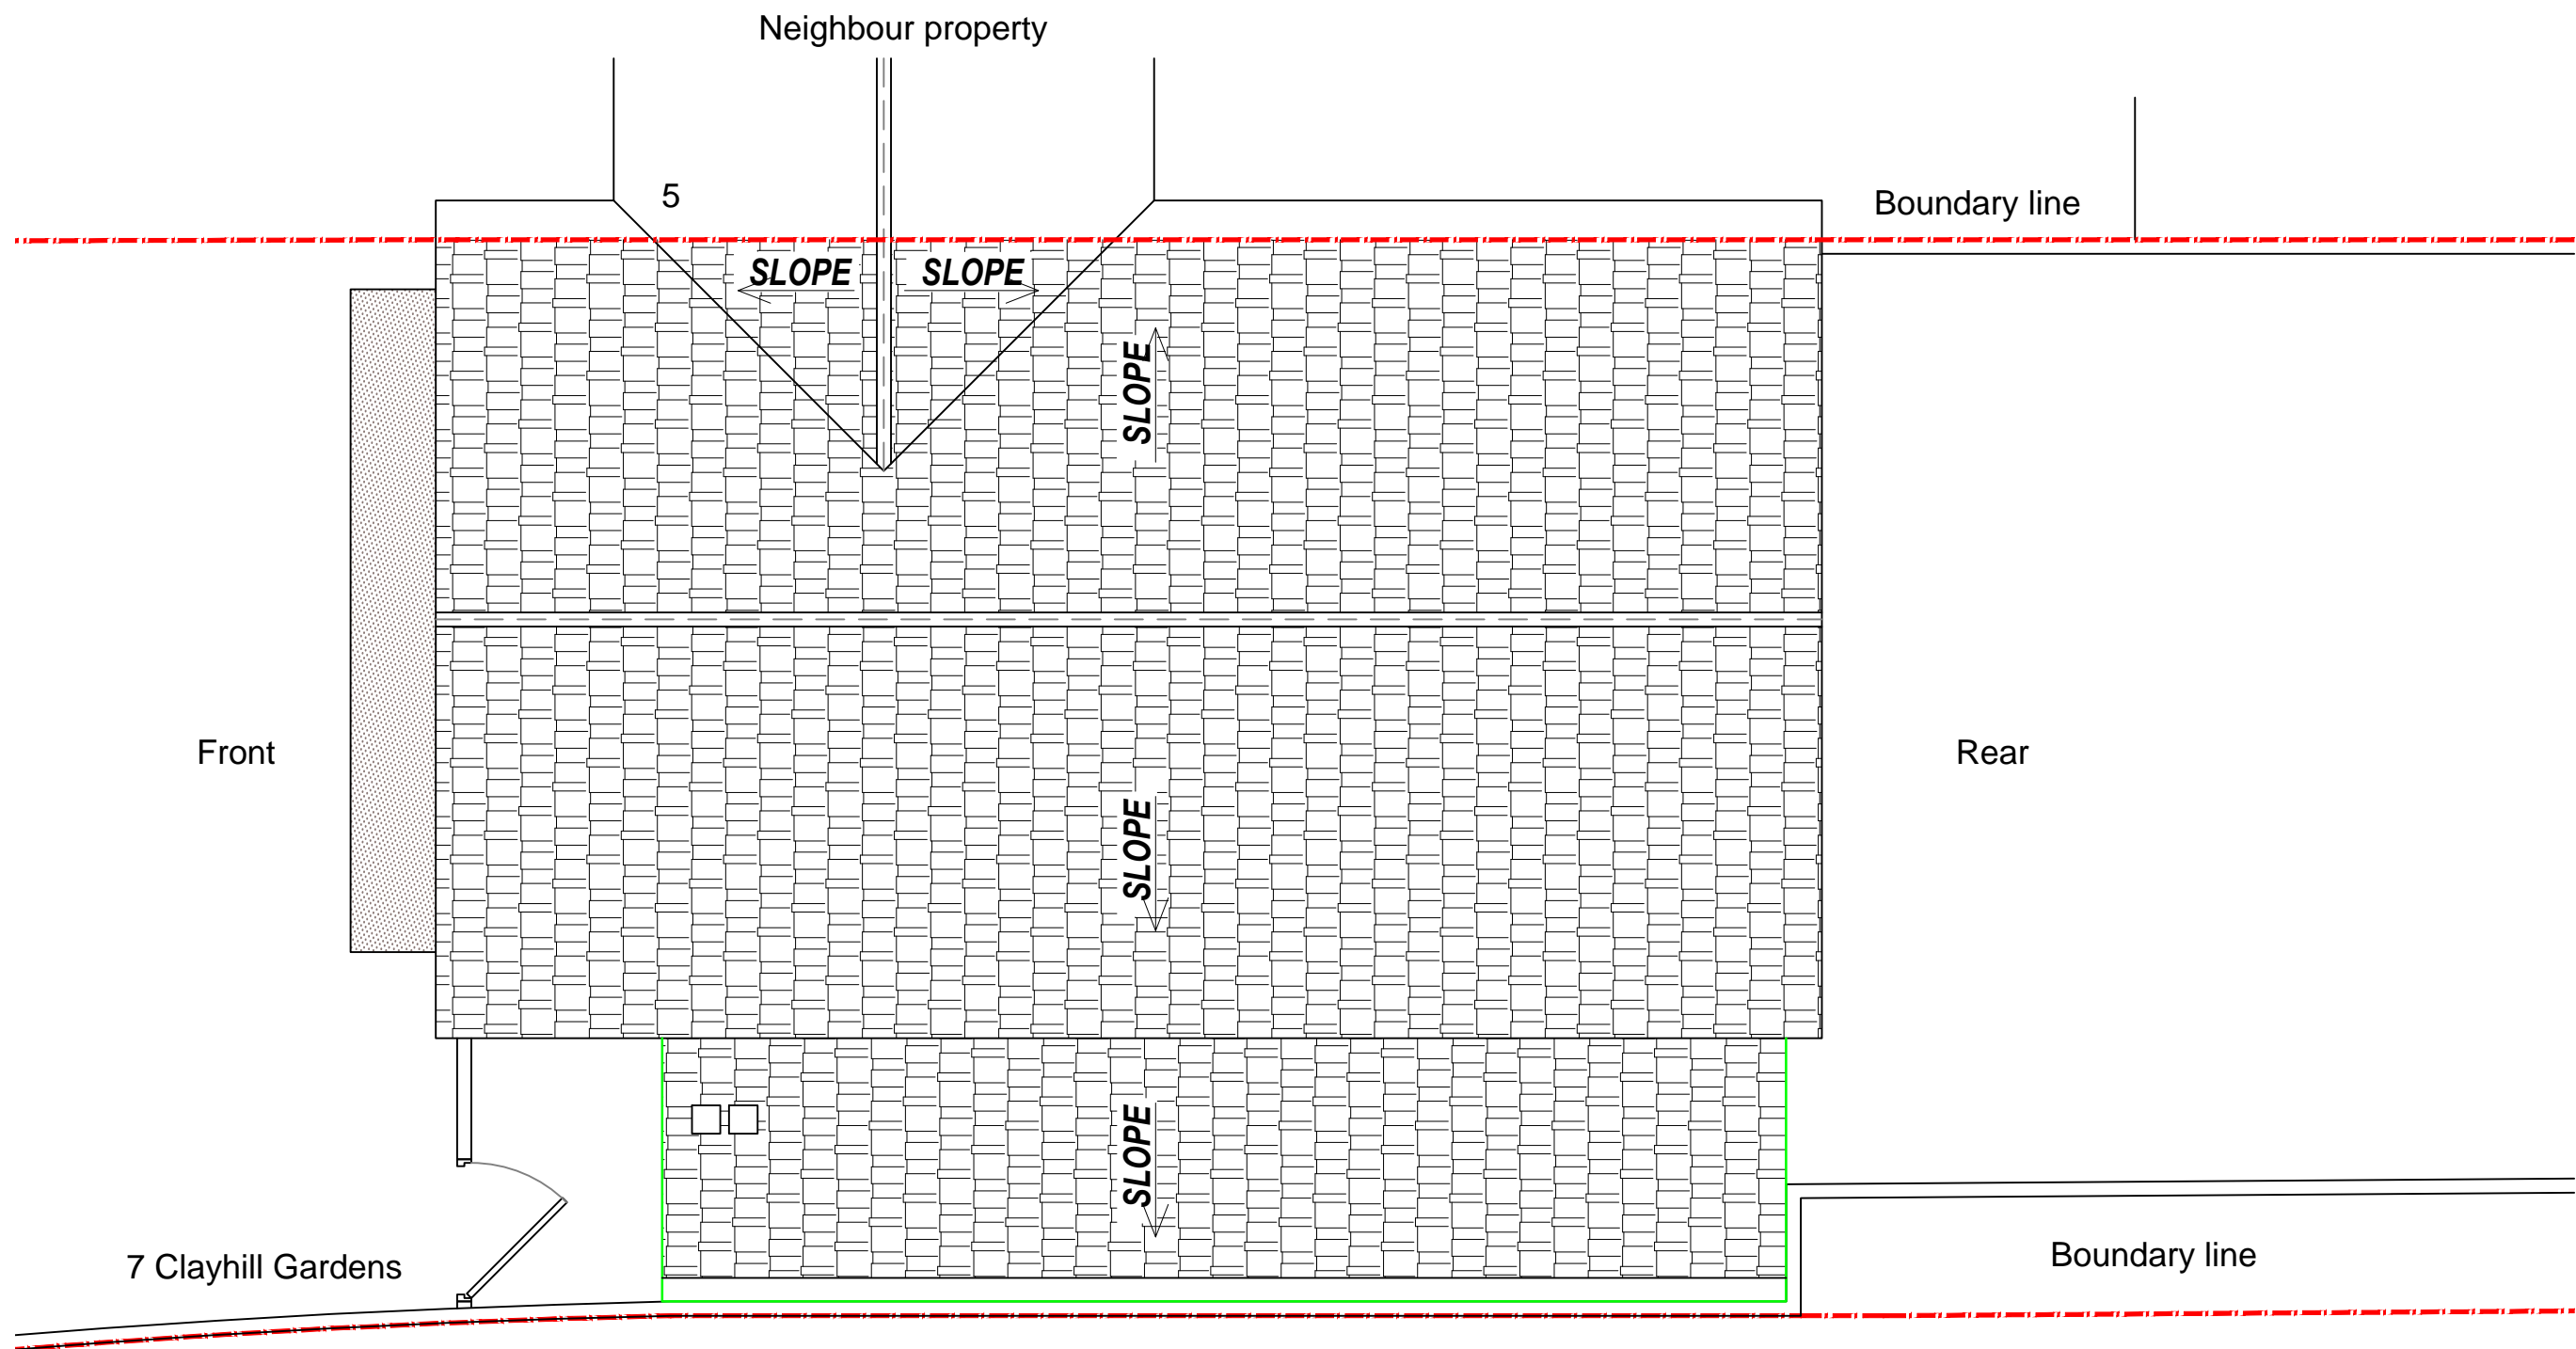

# PROPOSED ROOF PLAN



Copyright all rights reserved.  
The contents of this drawing can  
not be copied without written  
permission of the  
DRAWNHOUSE LTD



**DRAWNHOUSE LTD**

Agent  
E.mail: office@drawnhouse.co.uk  
Mob: +44 7999 329377

Key:  
- existing  
- proposed

Project name:  
7 Clayhill Gardens, Hoo,  
Rochester, Kent, ME3 9FA

Title: PROPOSED ROOF PLAN

Project number: 8911

Drawn: AN

Revision:

Scale: A3 - 1:50

Drawing No: 04

Date: March 2024