

NOTE: All drawings to be read in conjunction with consultant structural engineers, mechanical and electrical consultants, acoustic engineers, energy consultants, specifications, and detailed drawings. Drawing to be issued for the purposes shown within the drawing status box.

NOTE: Drawing to not be scale and written dimensions to be used only. Refer to drawing scale, paper size and scale bar.

RED/BROWN ROOFTILES
 WHITE UPVC WINDOWS
 WEATHER BOARDING
 RED-MULTI BRICKWORK



FRONT ELEVATION
 Plot 06
 (1:100)

FRONT ELEVATION
 Plot 05
 (1:100)


SIDE ELEVATION
 Plot 05
 (1:100)

REAR ELEVATION
 Plot 05
 (1:100)

REAR ELEVATION
 Plot 06
 (1:100)


SIDE ELEVATION
 Plot 06
 (1:100)

★ Obscure Glazing

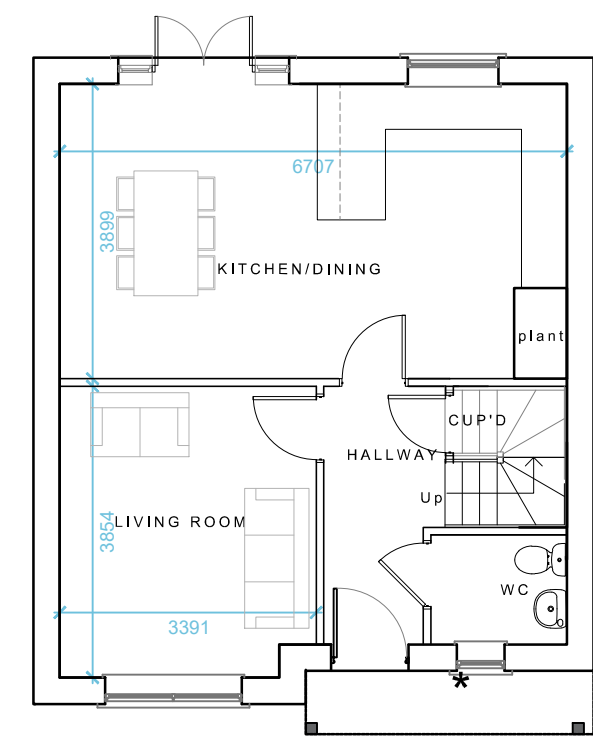


GROUND FLOOR PLAN
 PLOT 06
 FLOOR AREA - 102m²
 3 BED / 5 PERSON


★ Obscure Glazing

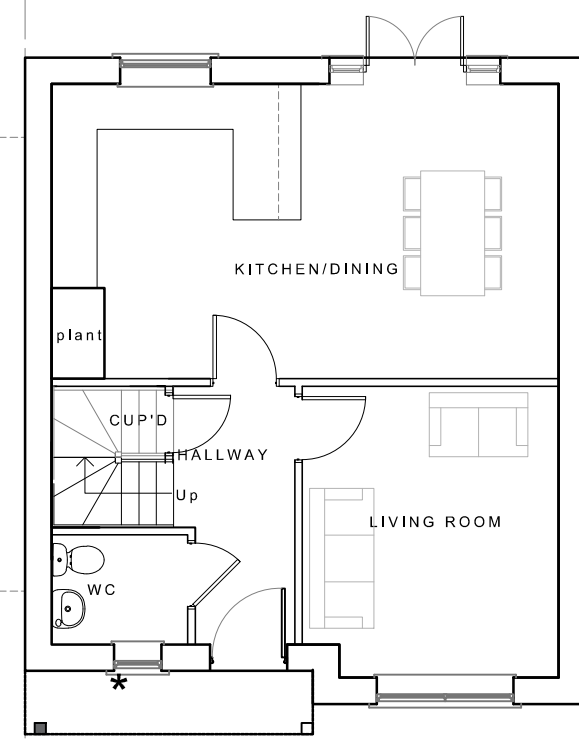


GROUND FLOOR PLAN
 PLOT 05
 FLOOR AREA - 102m²
 3 BED / 5 PERSON

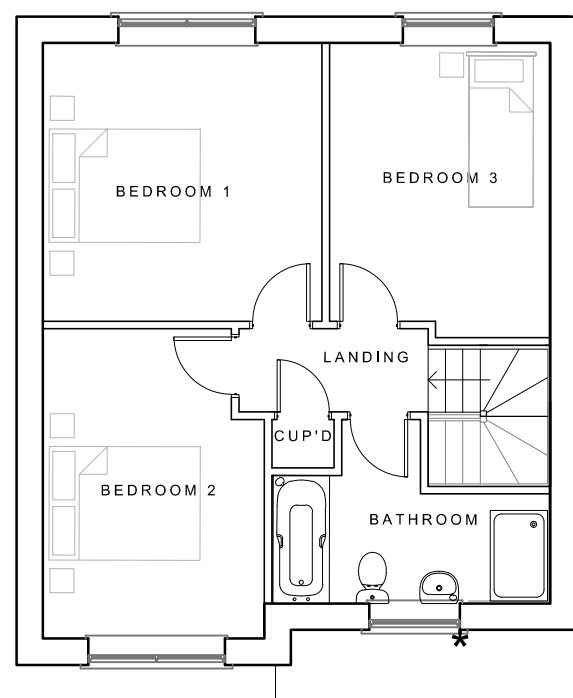


FIRST FLOOR PLAN
 PLOT 06

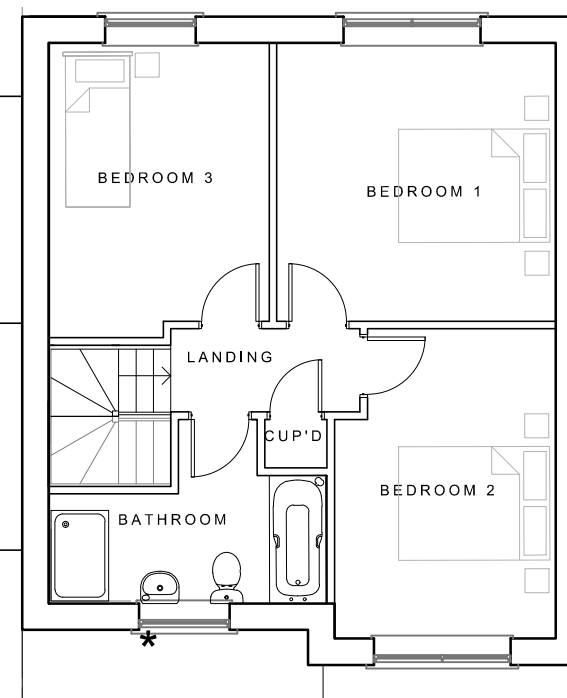


FIRST FLOOR PLAN
 PLOT 05

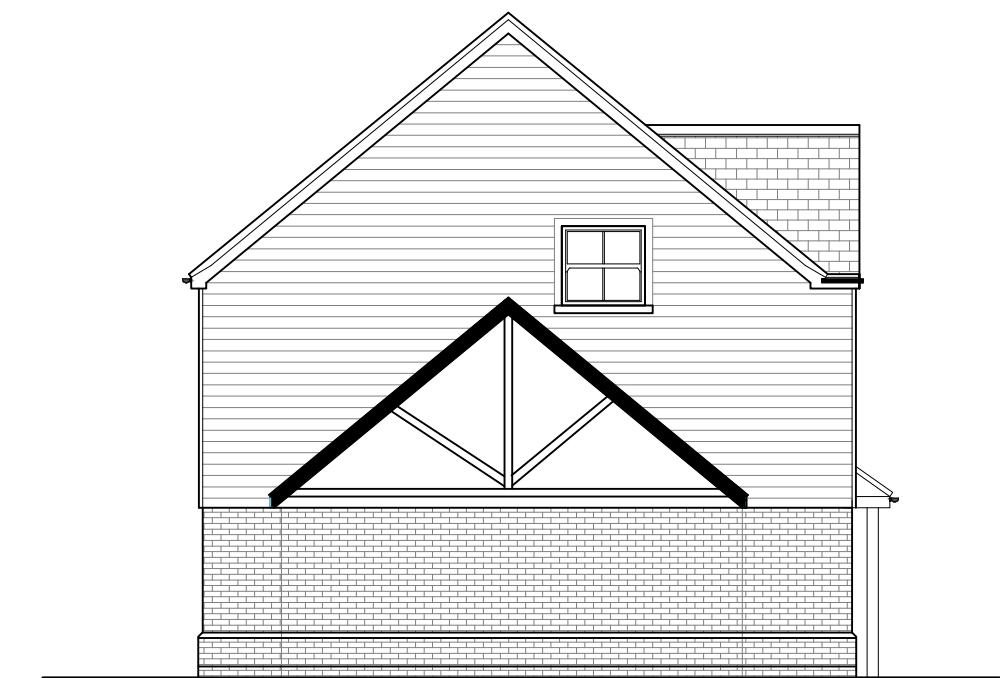

SECTION
 Plot 05
 (1:100)

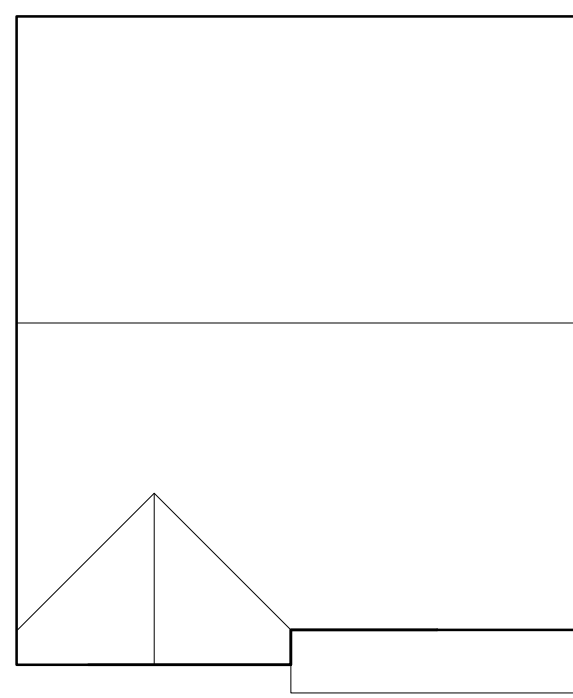


ROOF PLAN
 PLOT 06

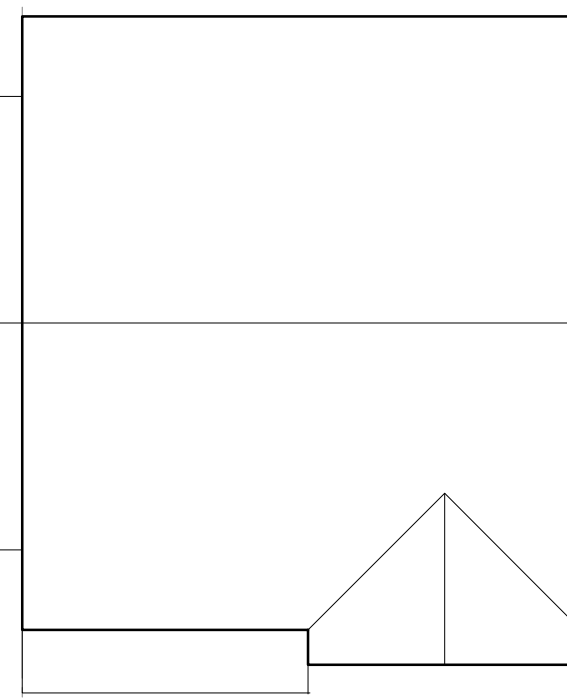

ROOF PLAN
 PLOT 05

0 1 2 3 4 5 1:100

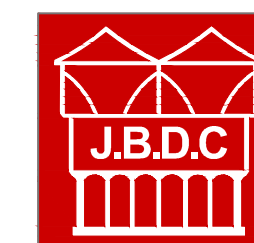

jbell design and conservation ltd
 Suite 02, Holly House Business Centre
 220-224 New London Road, Chelmsford, CM2 9AE
 T: 07484 791794
 E: jbell@designandconservation.co.uk
 www.designandconservation.co.uk

Client : -	Scale : 1:100 @ A1
Project : Start Hill Takeley, CM22 7TG	Status : Planning
Drawing : Plot 05 & 06 - Floor Plans & Elevations	Dwg No : 2023-740-016
<small>© THIS DRAWING IS THE COPYRIGHT OF J.BELL DESIGN AND CONSERVATION LTD. It shall not be in any way used or reproduced without their prior written consent. All dimensions are to be checked on site or in the workshop prior to commencing any work. Work only to figured dimensions. Any discrepancies are to be reported to the Architect. C:\Users\skate\OneDrive - designandconservation.co.uk\001\Projects\2023-740-Start Hill\Takeley\Planning Houses\V3 Revised</small>	