




LEFT ELEVATION

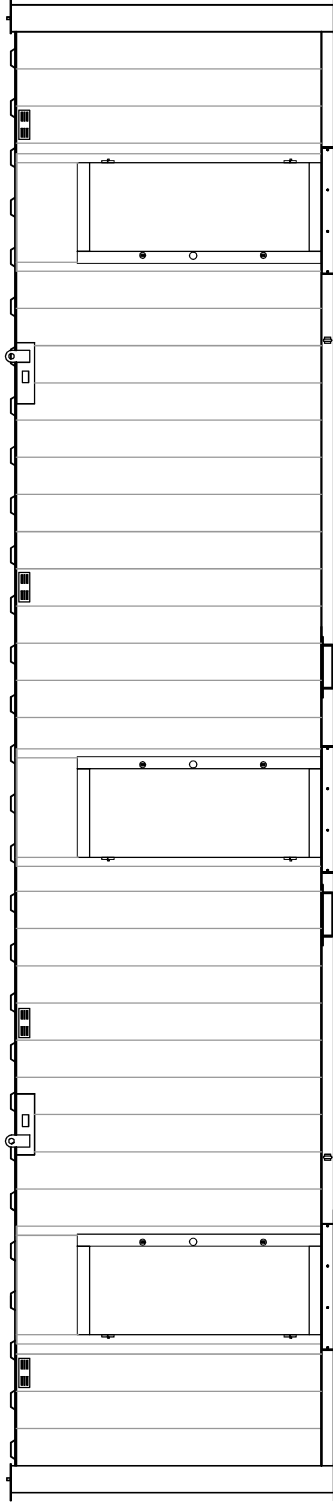

FRONT ELEVATION

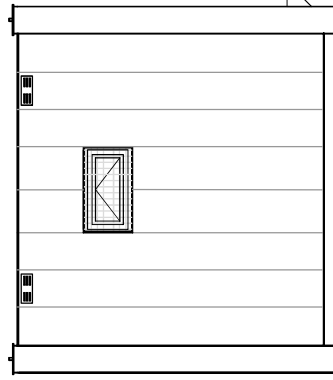

RIGHT ELEVATION

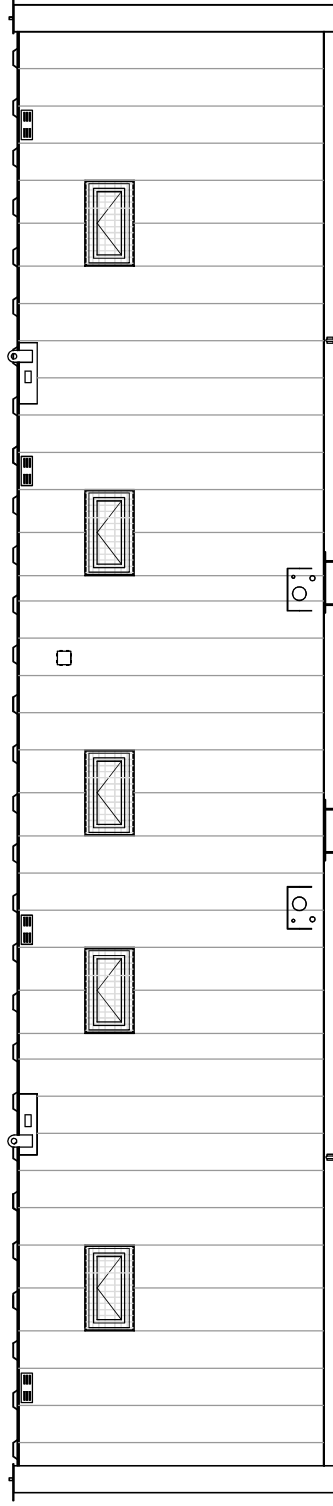

BACK ELEVATION

USE DIMENSIONS - DO NOT SCALE			
Dimension	Units	ALL IN MILLIMETRES	
Title ELEVATION DRAWING FOR UNIT 017701-1			
Date	Scale	Drawn By	Rev.
30/01/24	1 : 65	RJT	-
Drawing / Unit No.		017701-E1	