



General Notes:  
 All dimensions are in millimeters unless noted otherwise.  
 All dimensions to be verified on site.  
 For any discrepancies and omissions, it is recipient's responsibility to verify the same specifically with the designer.  
 The copyright of this drawing is held by ALL1HOUSE. No unauthorized use or copies are permitted without our consent.

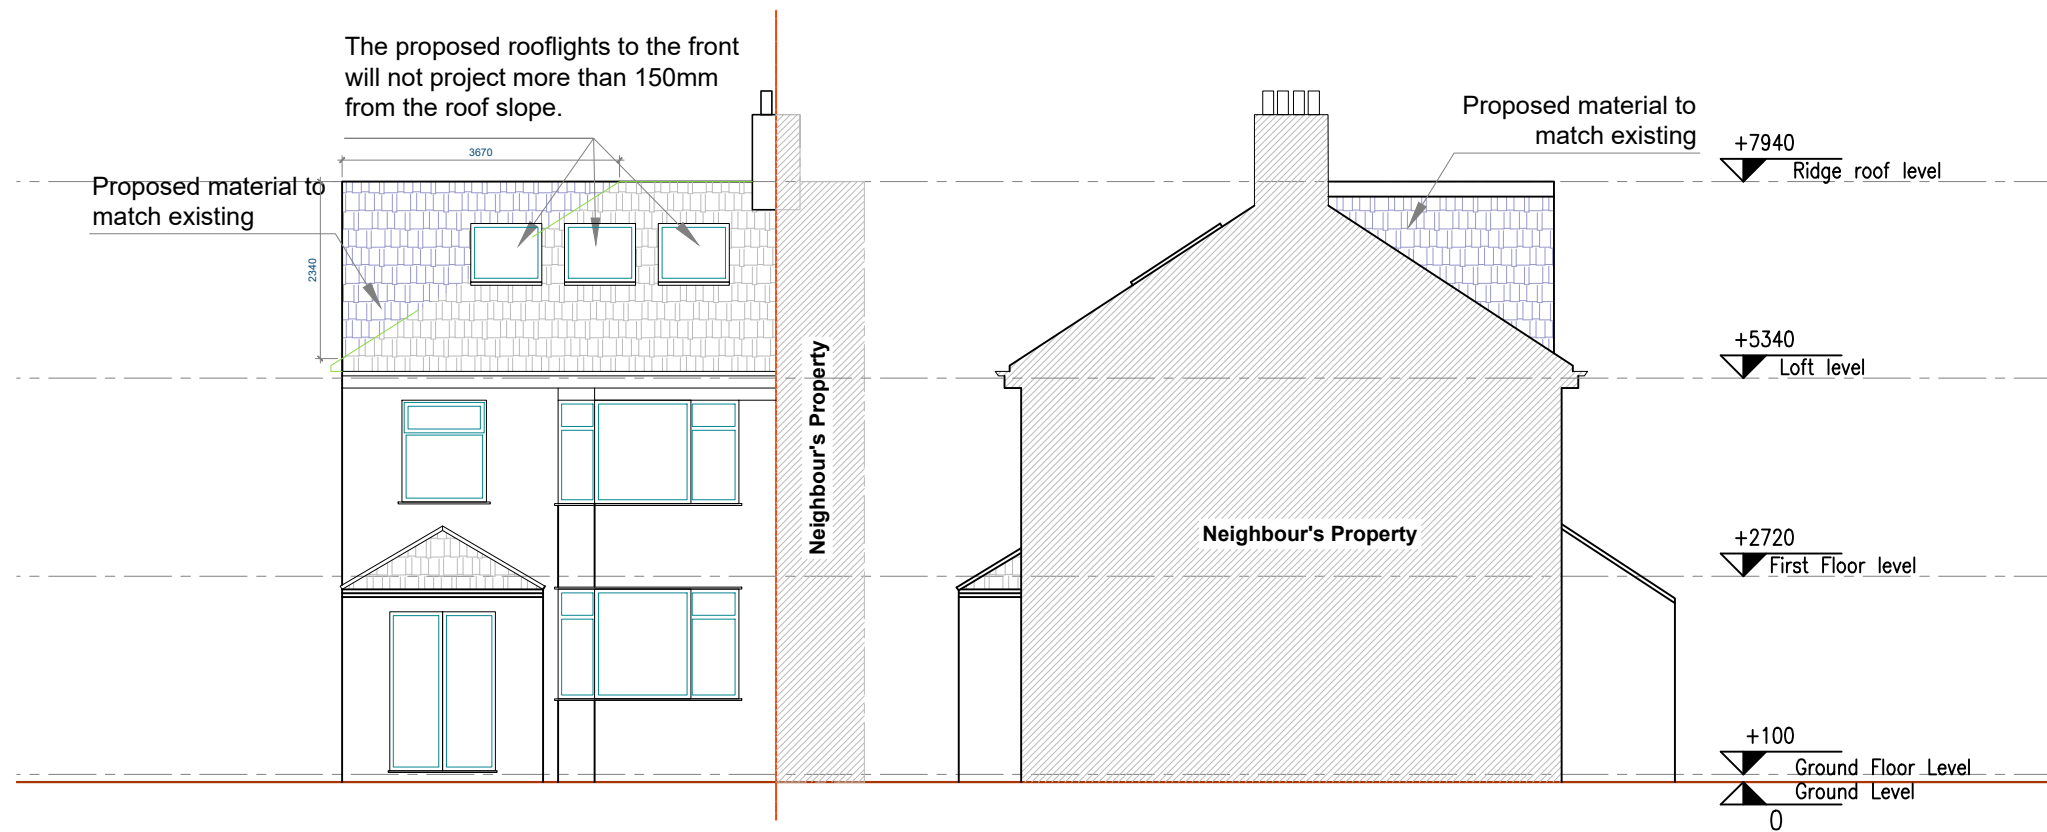


5 PROPOSED FRONT ELEVATION  
 SCALE 1:100 @ A3

6 PROPOSED SIDE I ELEVATION  
 SCALE 1:100 @ A3

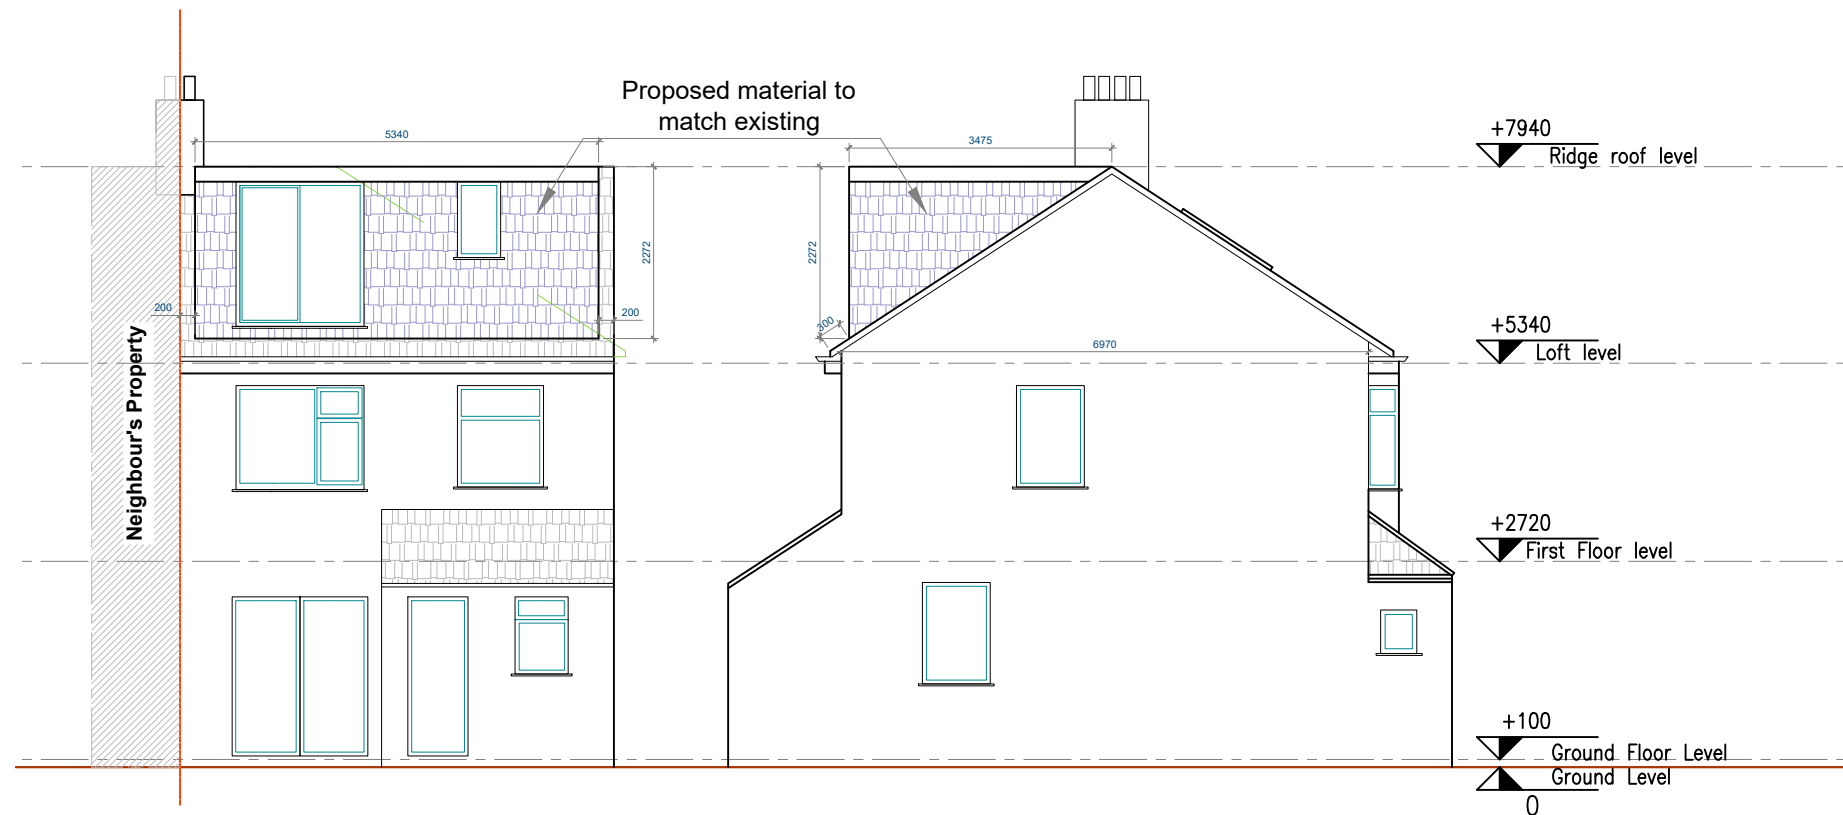

7 PROPOSED REAR ELEVATION  
 SCALE 1:100 @ A3

8 PROPOSED SIDE II ELEVATION  
 SCALE 1:100 @ A3

 

www.all1house.com  
 Phone: 020 71128214

Client \_\_\_\_\_  
 Project Title  
**Proposed Loft Conversion**  
 Project Address  
**@55 Wades Rd, Filton,  
 Bristol, BS34 7EB**

|                   |       |         |
|-------------------|-------|---------|
| Drawing Title     |       |         |
| PROPOSED DRAWINGS |       |         |
| Scale             | 1:100 | A3      |
| Date              | Drawn | Checked |
| 20/02/2024        |       | SZ      |
| Drawing No.       | Rev   |         |
| A1H 24/WR/006     | 00    |         |