



- .01 All drawings are preliminary unless stated differently. Preliminary drawings are not to be built or manufactured from.
- .02 This drawing is subject to copyright of TNI Building Designs. Reproduction only with written authority.
- .03 All structural work where mentioned on this drawing is subject to a qualified structural and civil engineer calculations.
- .04 These plans may be subject to "Planning & Building Regulation Approval" or any other statute in law.
- .05 All materials to match existing unless otherwise stated.
- .06 This drawing is indicative and is not a structural engineering drawing. Designs by client.

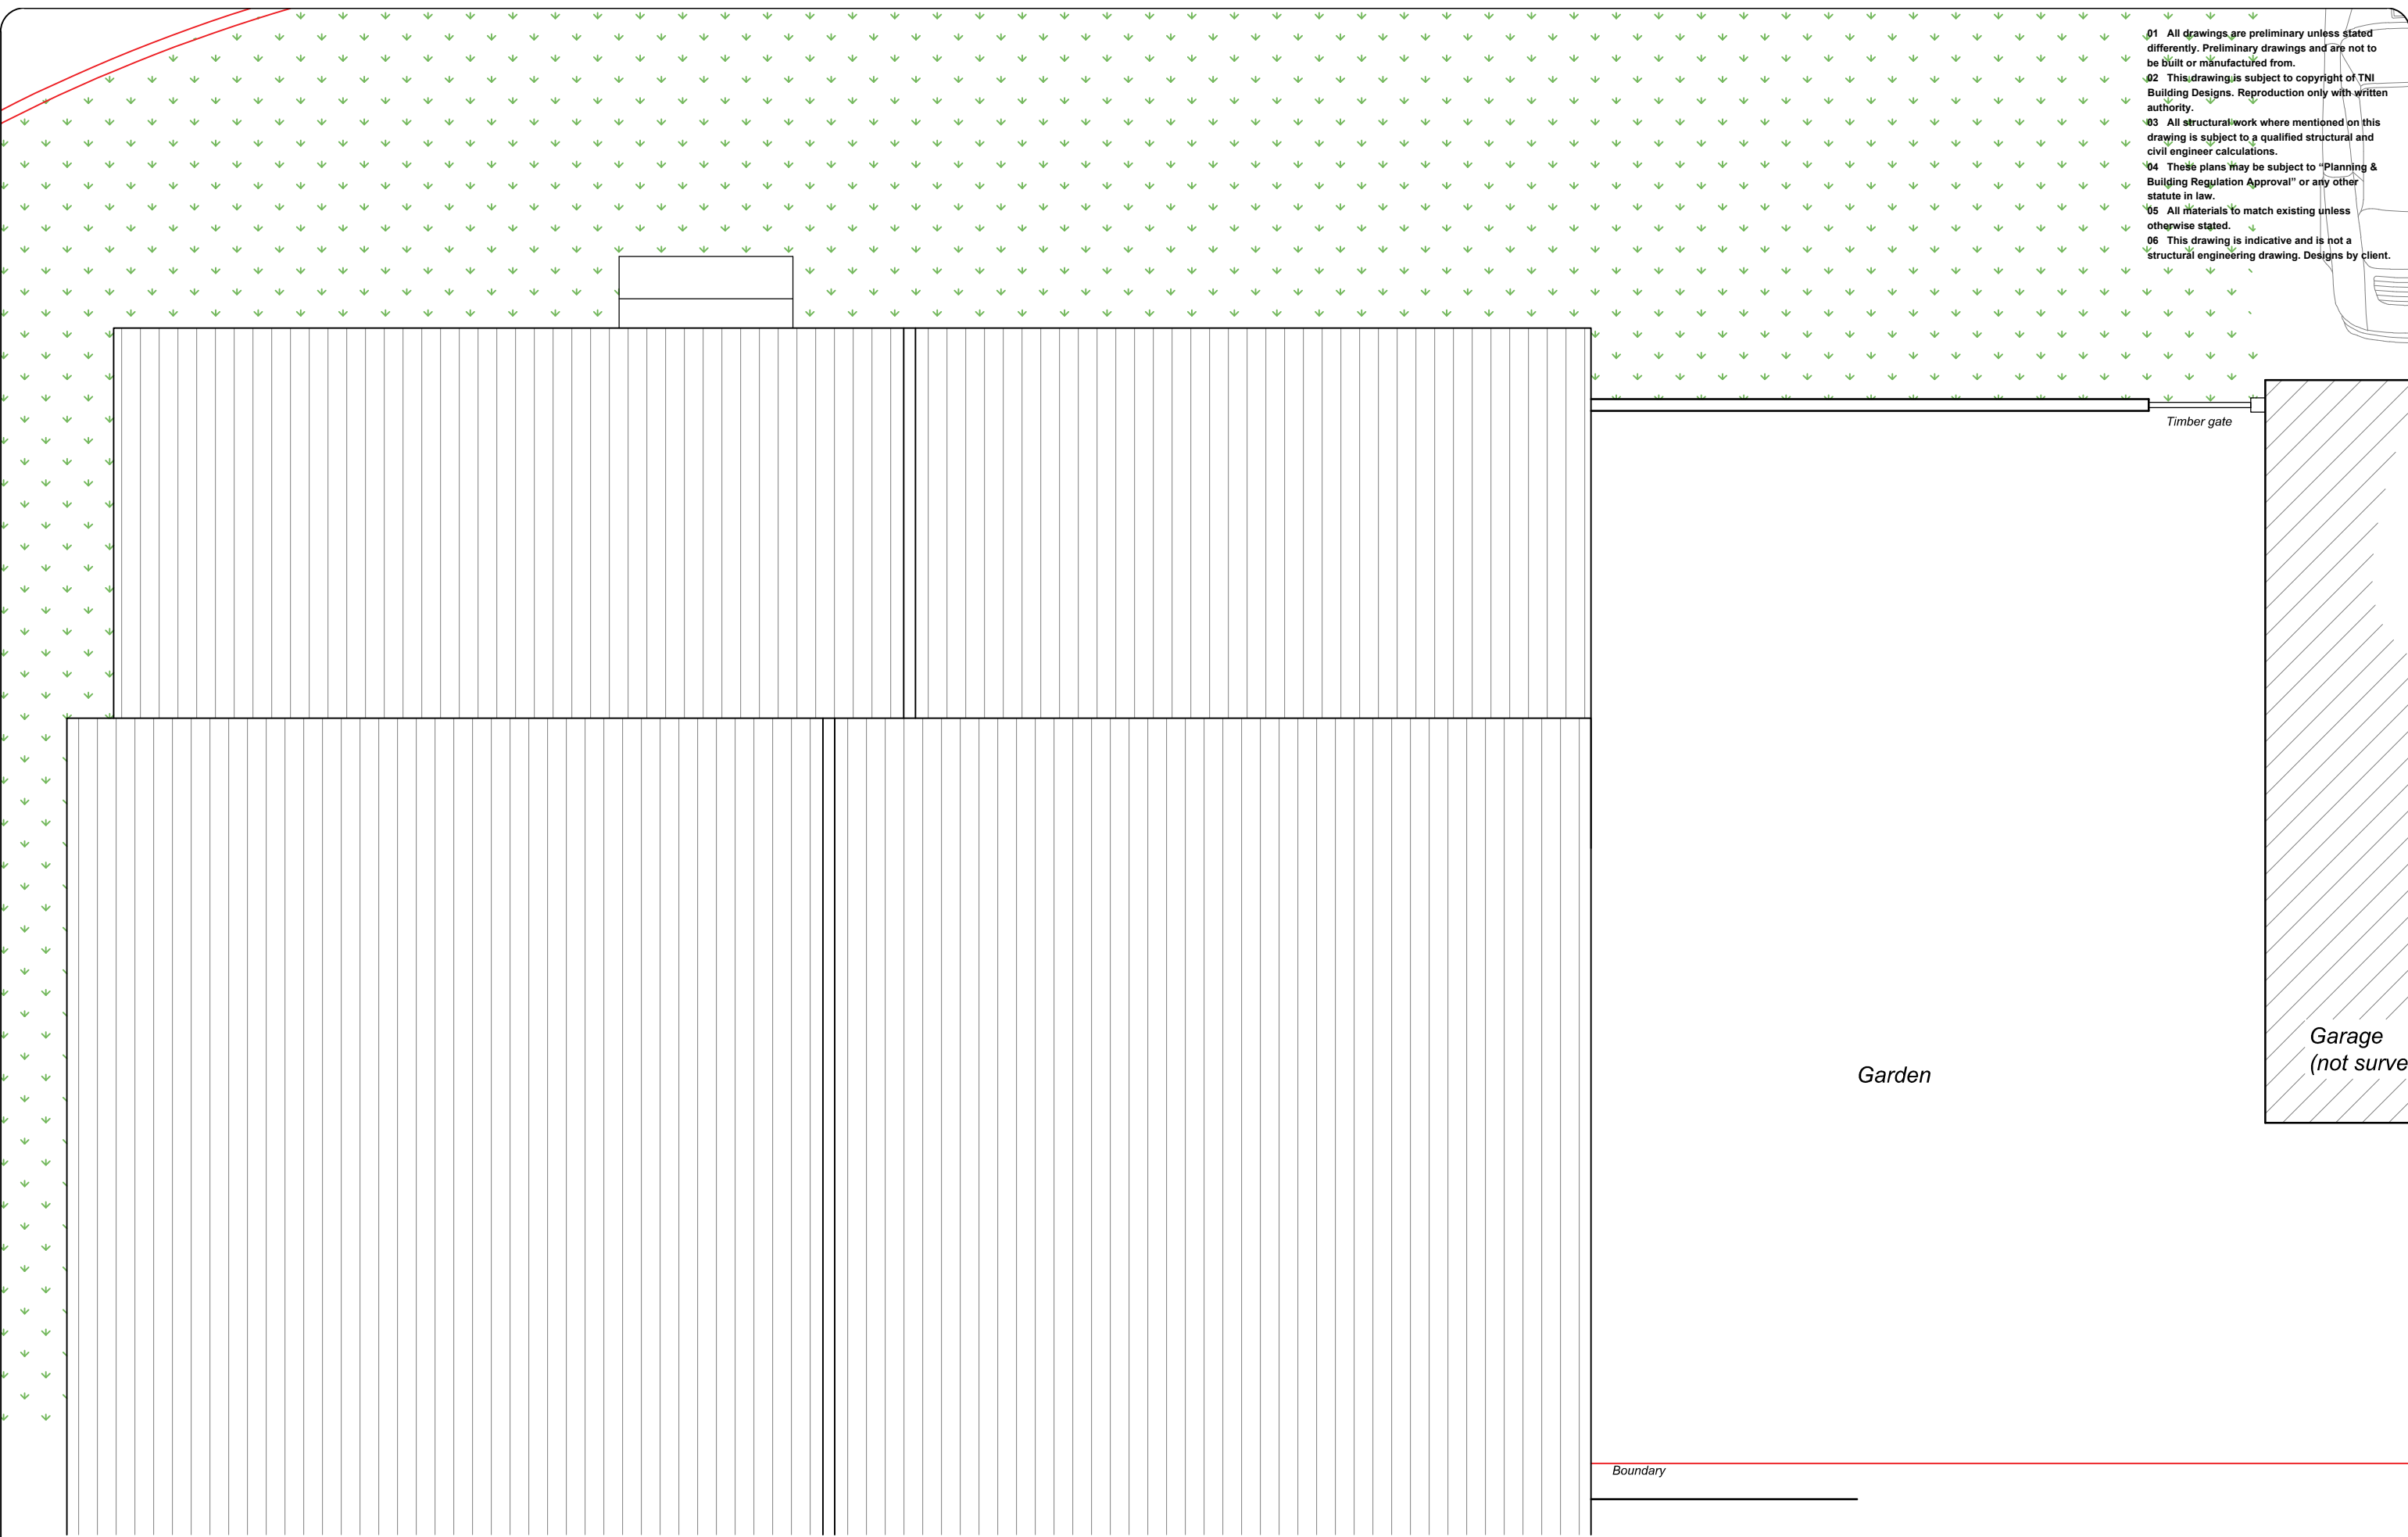

PROPOSED ROOF PLAN

 

Robert Raikes-May
 1 Thames close
 Charfield
 Wotton-under-Edge
 GL12 8UA

DWG No: 24-29206
 SCALE @ A3: 1:50
 Rev: 1a March 24

- Preliminary
- Building Regulations Approved
- Planning approved
- Tender Issue

TNI BUILDING DESIGNS
 email: info@tnibuildingdesigns.co.uk
 visit: www.tnibuildingdesigns.co.uk