



- 01 All drawings are preliminary unless stated differently. Preliminary drawings and are not to be built or manufactured from.
- 02 This drawing is subject to copyright of TNI Building Designs. Reproduction only with written authority.
- 03 All structural work where mentioned on this drawing is subject to a qualified structural and civil engineer calculations.
- 04 These plans may be subject to "Planning & Building Regulation Approval" or any other statute in law.
- 05 All materials to match existing unless otherwise stated.
- 06 This drawing is indicative and is not a structural engineering drawing. Designs by client.

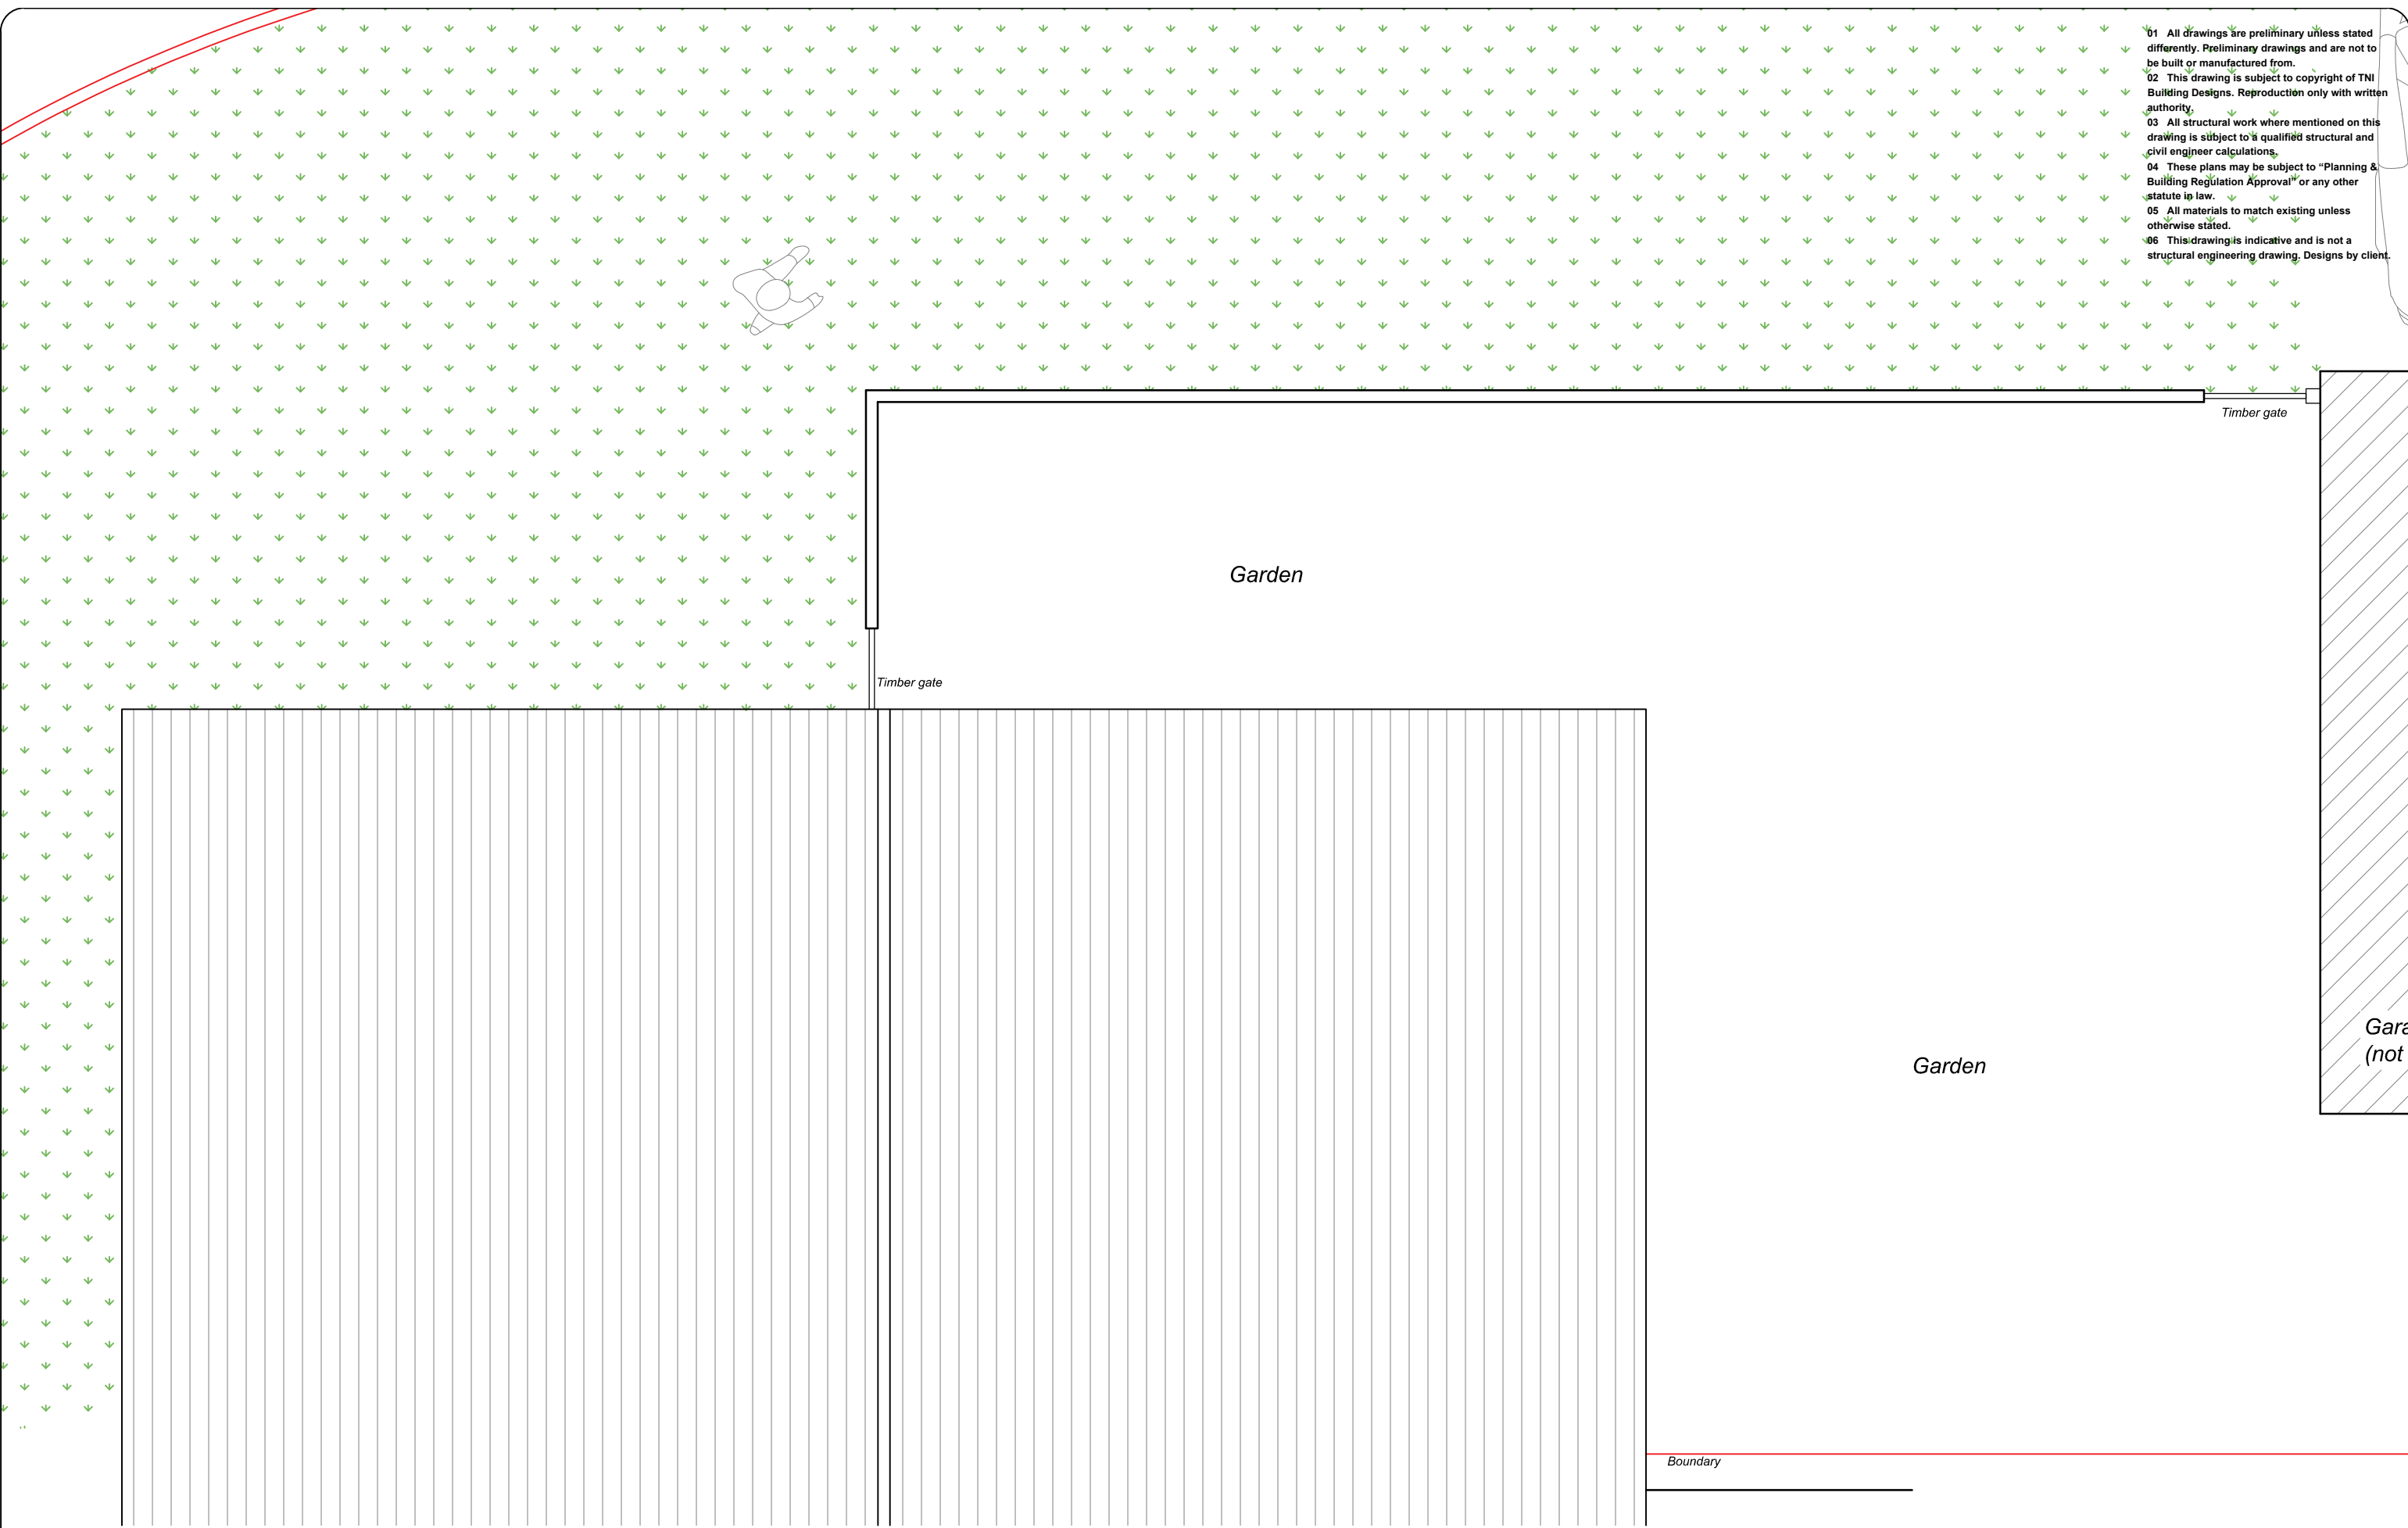

EXISTING ROOF PLAN

 

Robert Raikes-May
1 Thames close
Charfield
Wotton-under-Edge
GL12 8UA

DWG No: 24-29204
SCALE @ A3: 1:50
Rev: 1a March 24

- Preliminary
- Building Regulations Approved
- Planning approved
- Tender Issue

TNI BUILDING DESIGNS
email: info@tnibuildingdesigns.co.uk
visit: www.tnibuildingdesigns.co.uk

Gara
(not