

 


Proposed Attic Floor Plan 1:100 @ A3

 

REVISION
D 07.02.24 General amendments

Proposed Roof Plan 1:100 @ A3

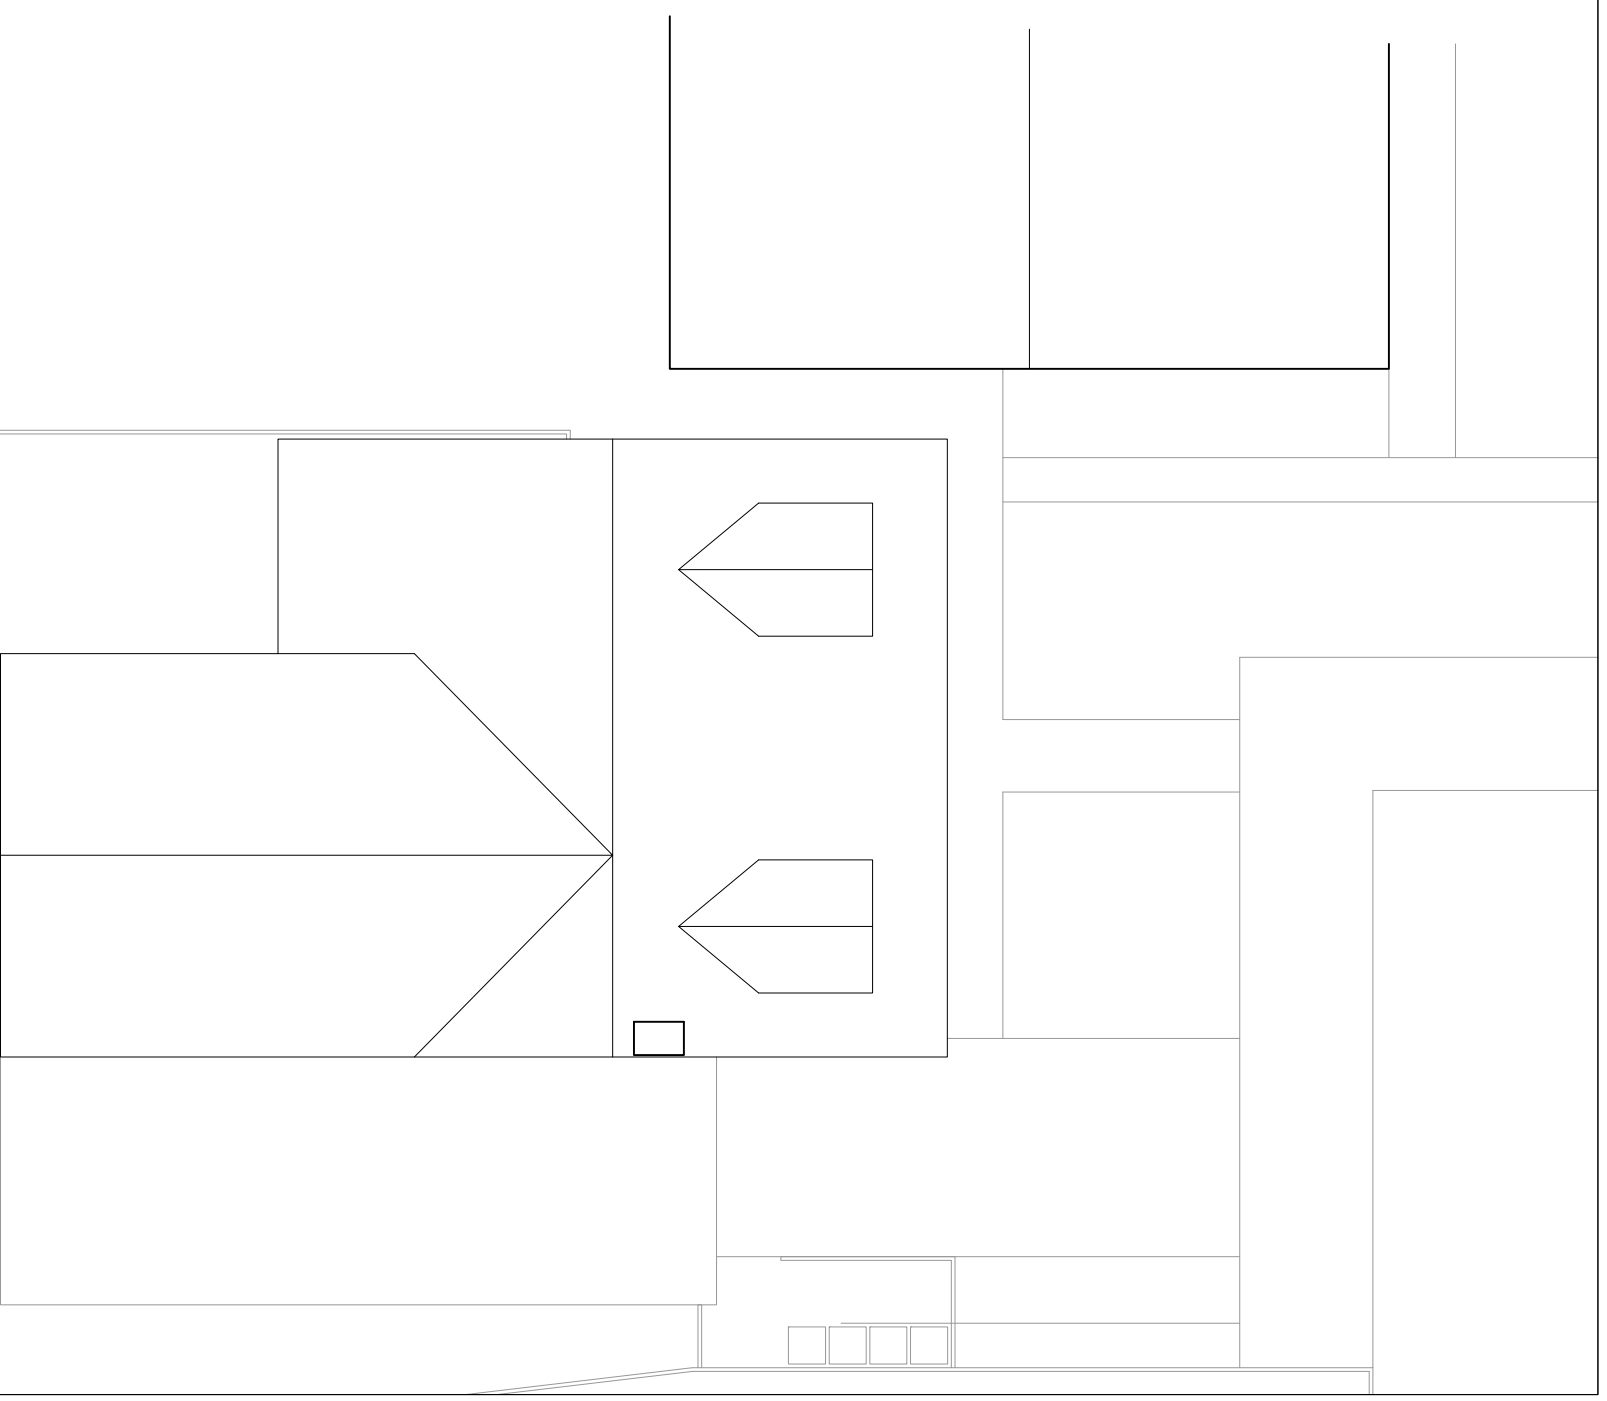

CLIENT Mr & Mrs Simpson		PROJECT NO. 370		DRAWING NO. AP011		REVISION D	
PROJECT No.1 Shire Mill Close, Mossley		DATE OF DESIGN 08.07.22		SCALE 1:100 @ A3		DRAWING TITLE Proposed Attic Floor Plan & Roof Plan	