

SHIRE MILL CLOSE

Footpath


Lawn

Lawn


Lawn

Boundary/fence


Neighbouring Gardens

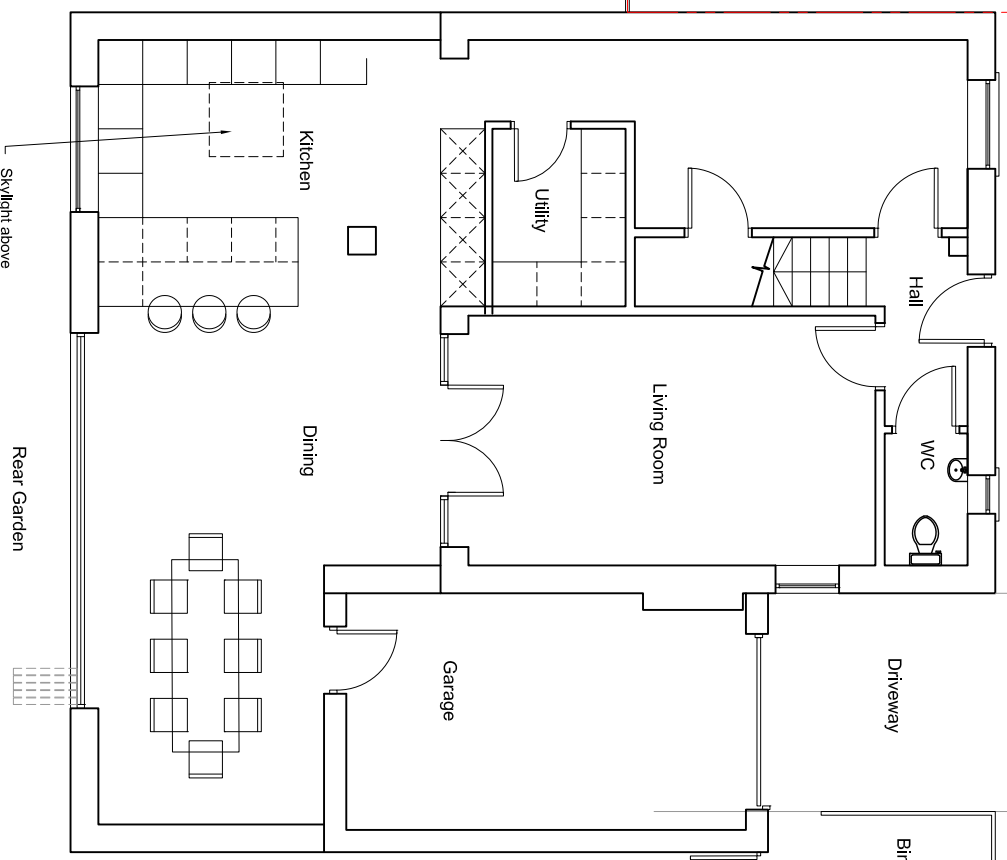

Proposed Ground Floor Plan 1:100 @ A3

 

1:100 @ A3

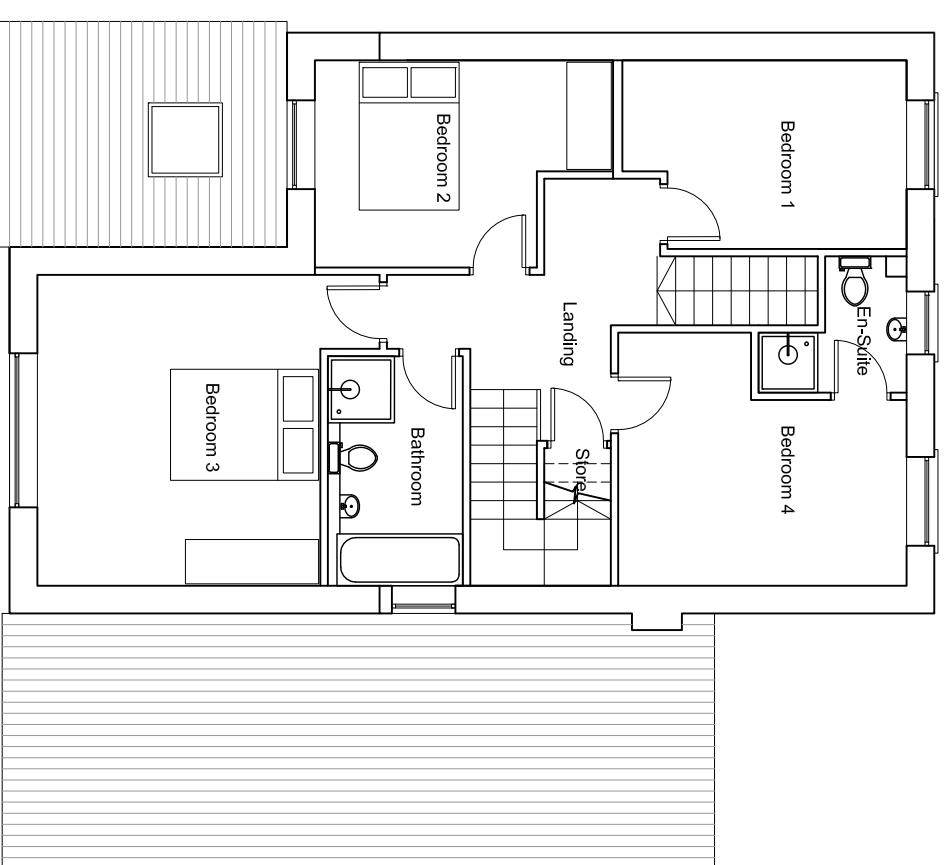

Proposed First Floor Plan 1:100 @ A3

REVISION D 07.02.24 General amendments

CUSTOMER Mr & Mrs Simpson

PROJECT No.1 Shire Mill Close, Mossley

DRAWING TITLE Proposed Ground & First Floor Plans

SCALE 1:100 @ A3

DATE OF DESIGN 08.07.22

PROJECT No. 370

DRAWING No. AP010

REVISION D