




Proposed Front Elevation 1:100 @ A3

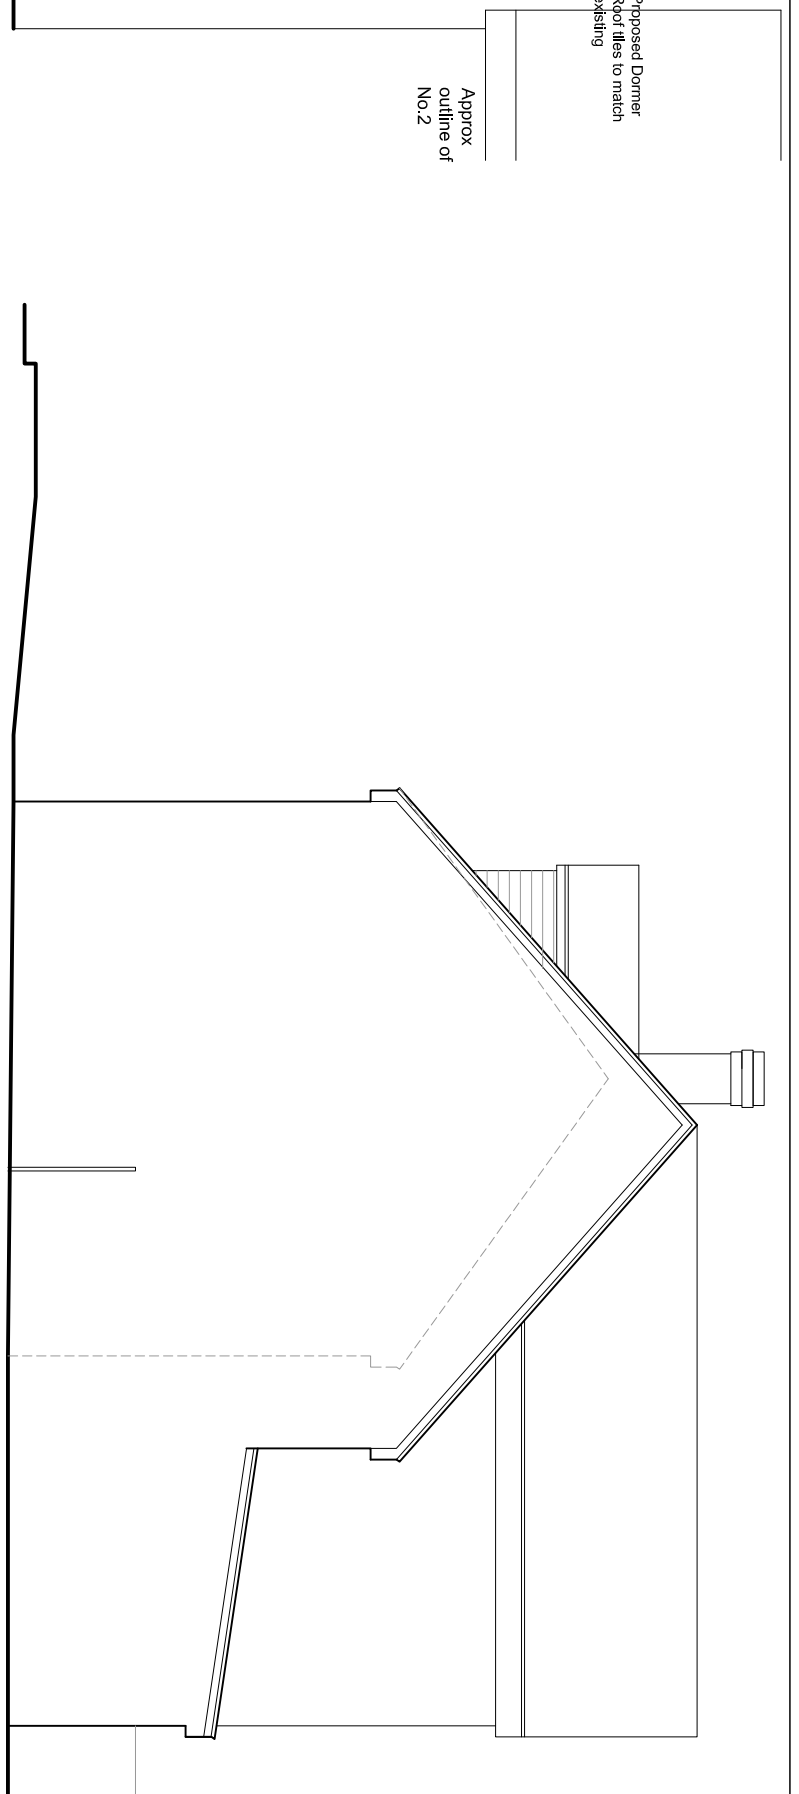


Proposed Side Elevation facing north 1:100 @ A3

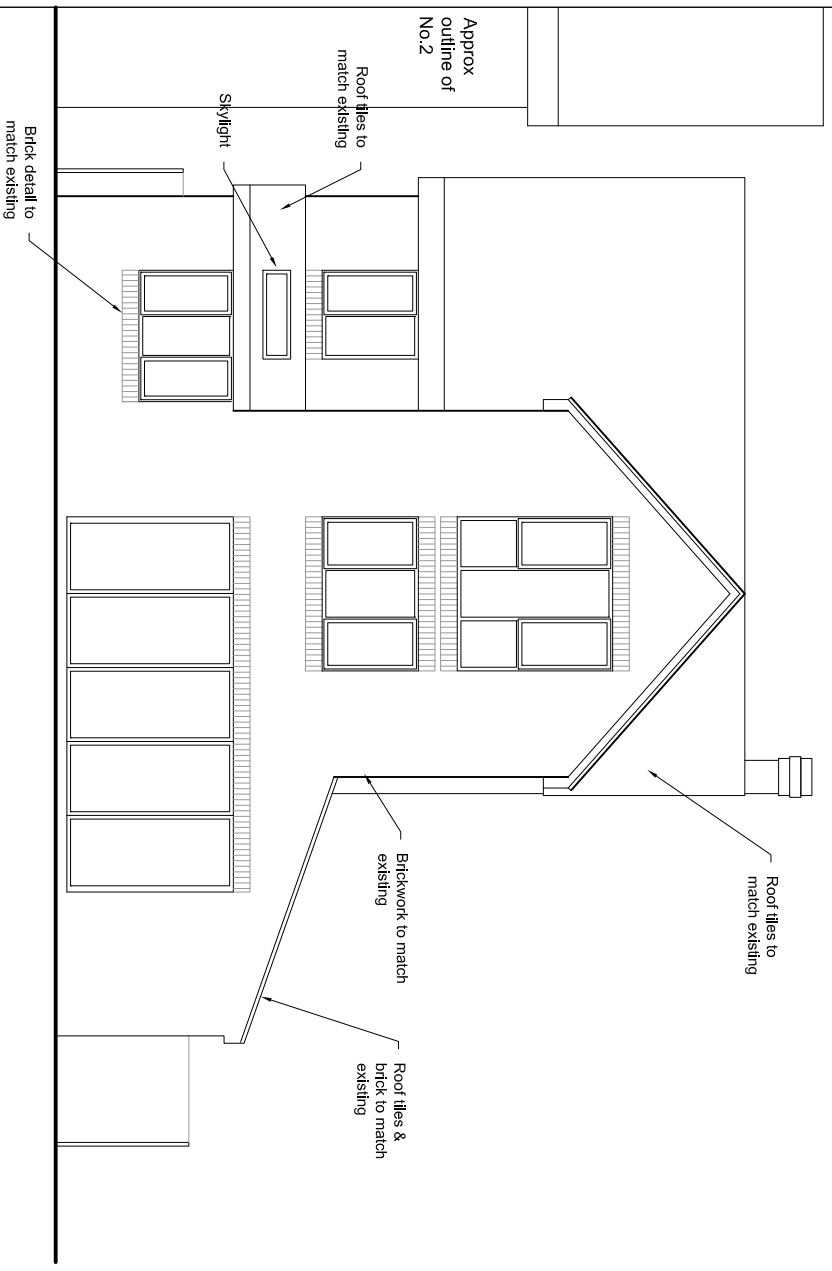

Proposed Rear Elevation 1:100 @ A3

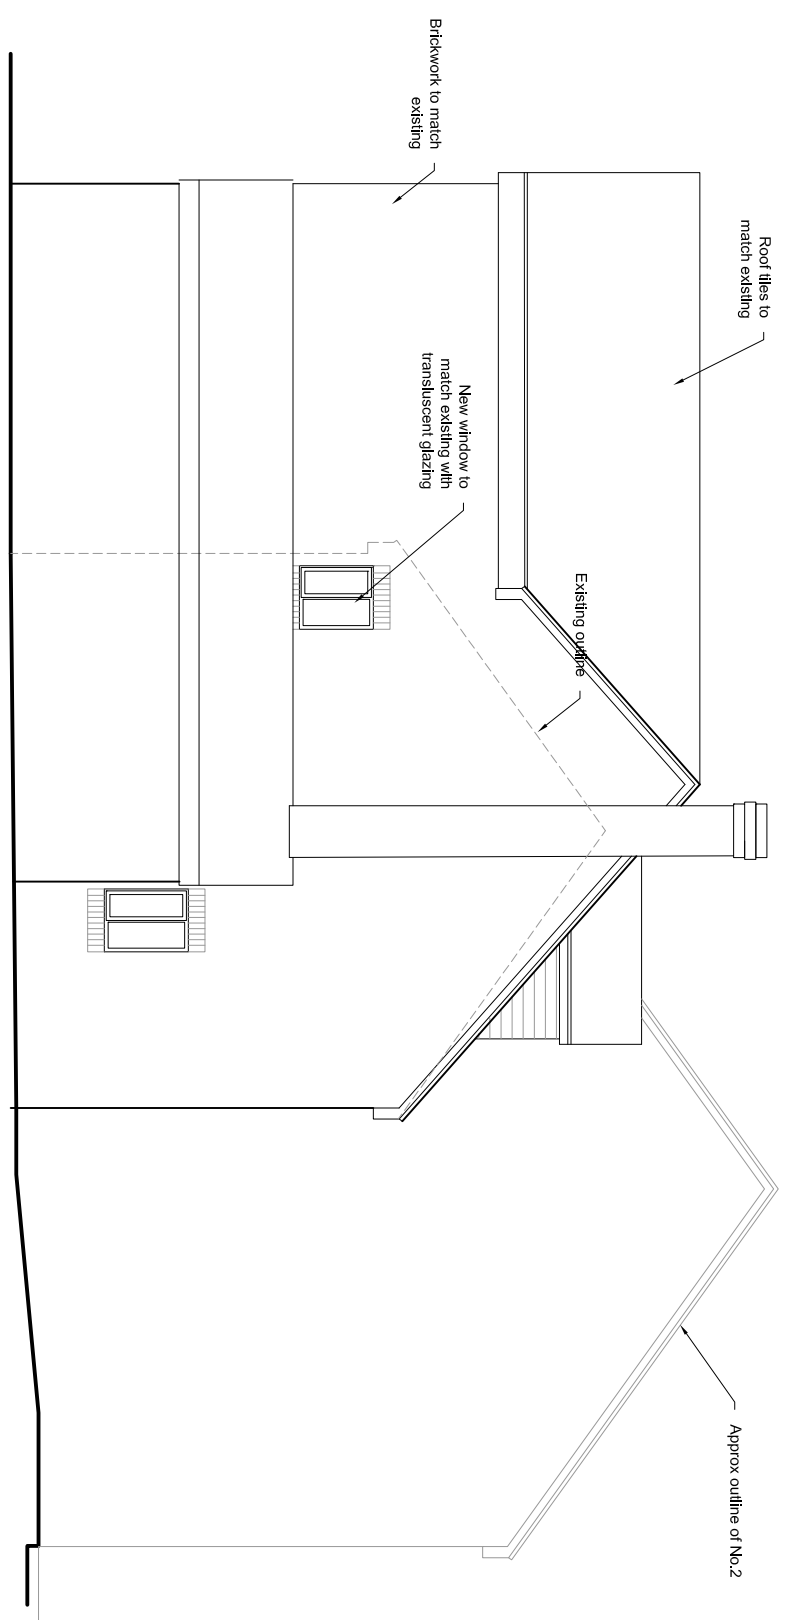

Proposed Side Elevation facing south 1:100 @ A3

 

DATE	07.02.24	DESCRIPTION	D	REVISION	D
General amendments					
CLIENT	Mr & Mrs Simpson				
PROJECT	No.1 Shire Mill Close, Mossley				
DRAWING TITLE	Proposed Elevations				
SCALE	1:100 @ A3	DATE OF DESIGN	08.07.22	PROJECT No.	370
				DRAWING No.	AP012