



EXISTING FRONT ELEVATION SCALE 1:100
 EXISTING SIDE ELEVATION SCALE 1:100
 EXISTING REAR ELEVATION SCALE 1:100
 PROPOSED FRONT ELEVATION SCALE 1:100
 PROPOSED SIDE ELEVATION SCALE 1:100
 PROPOSED REAR ELEVATION SCALE 1:100

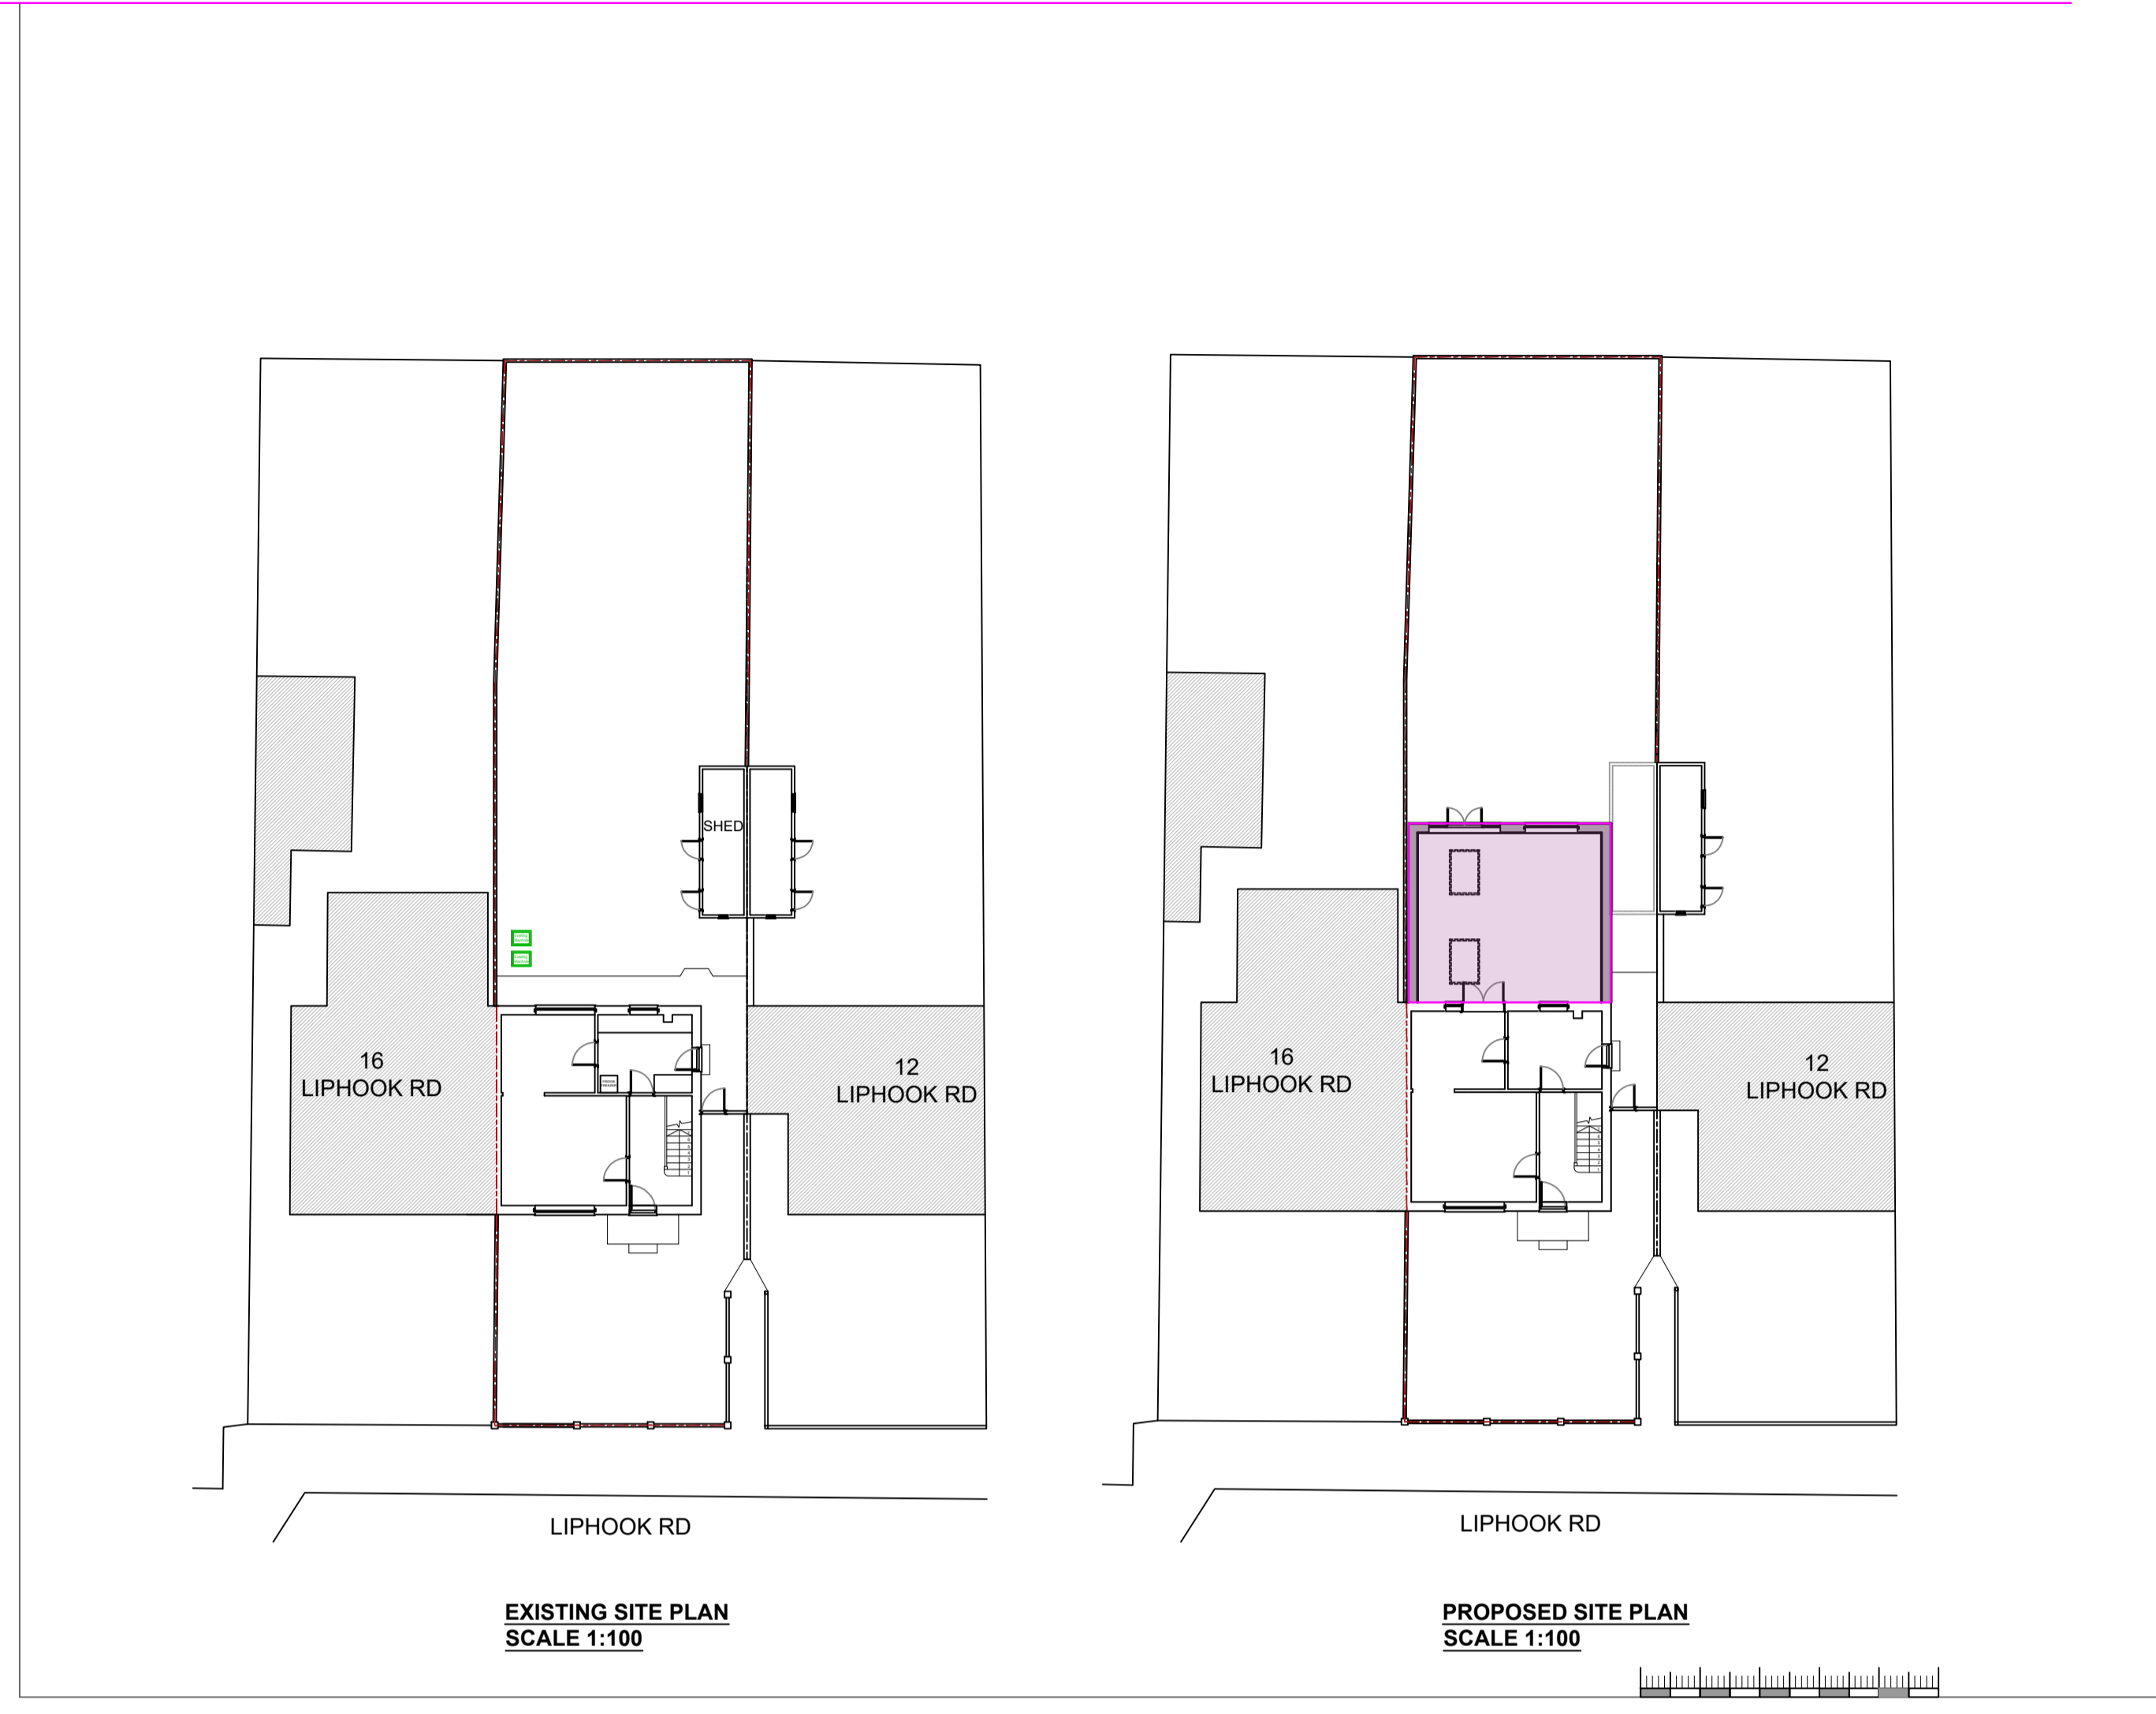

EXISTING SITE PLAN SCALE 1:100
 PROPOSED SITE PLAN SCALE 1:100

PROPOSED WORKS

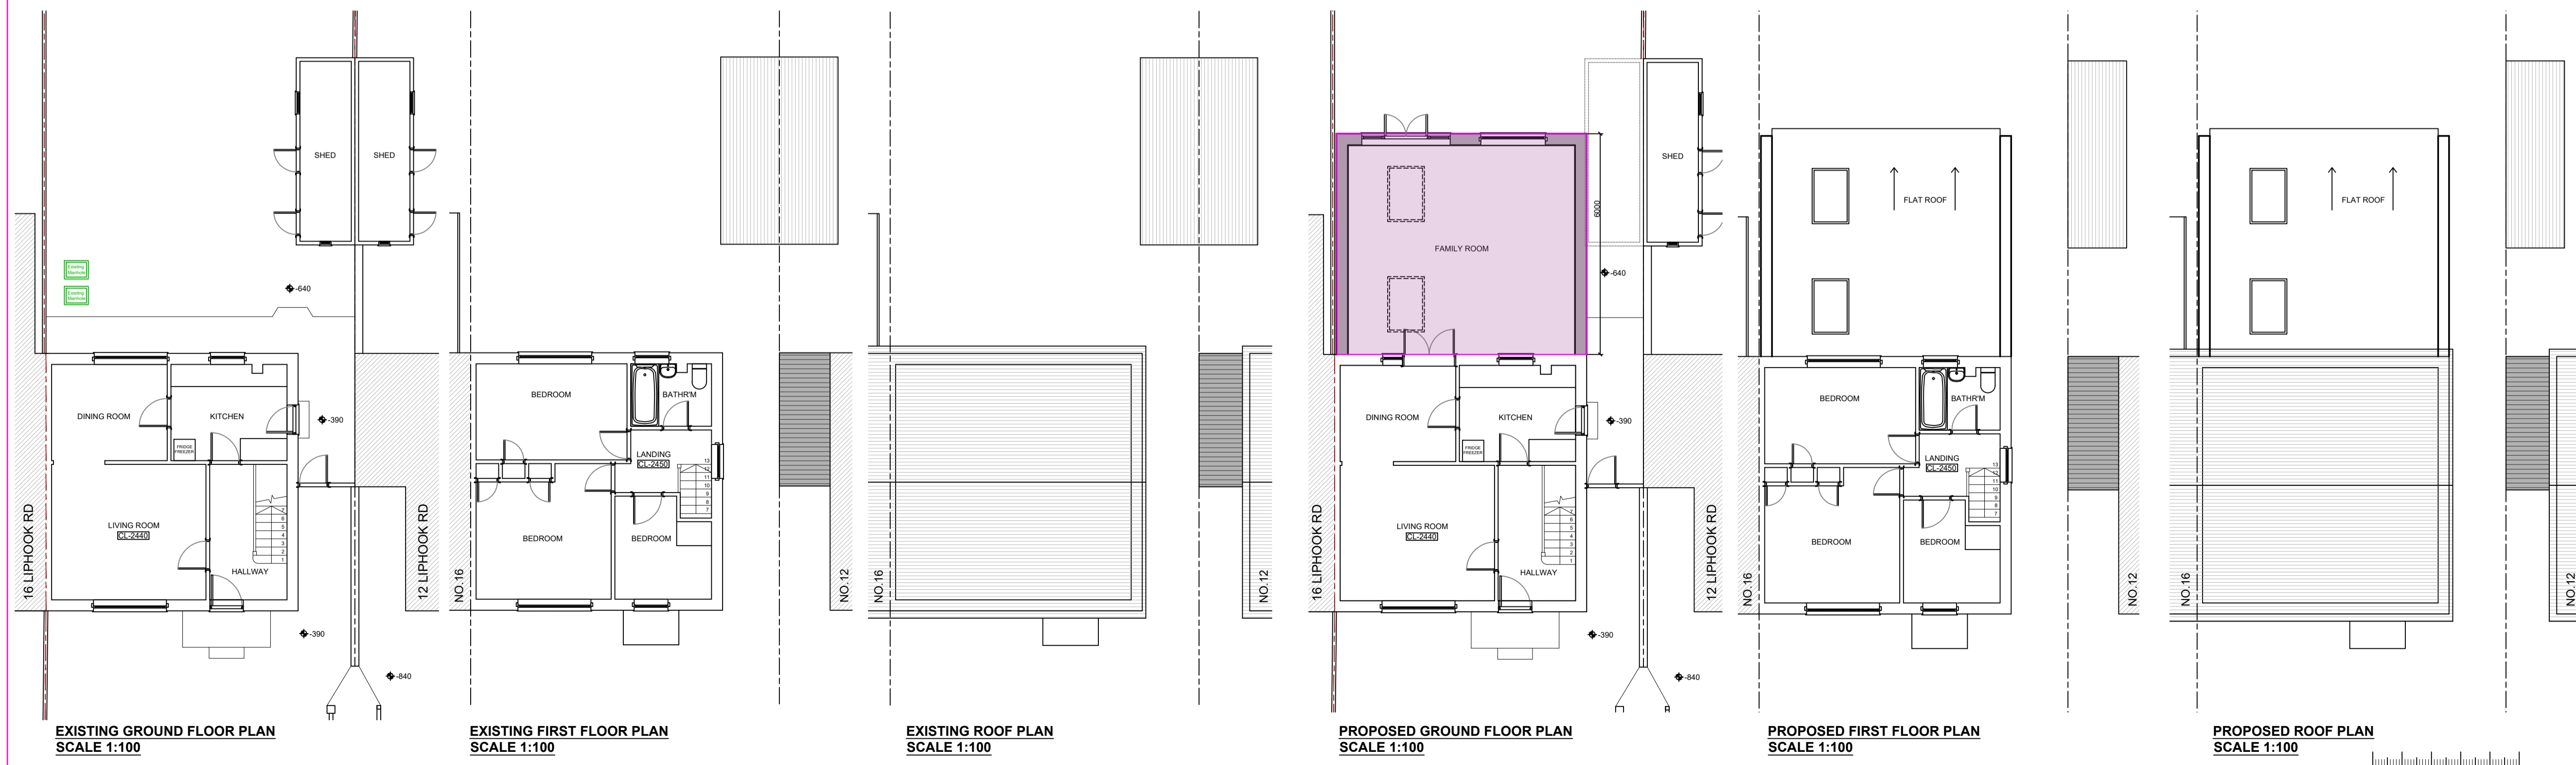

EXISTING GROUND FLOOR PLAN SCALE 1:100
 EXISTING FIRST FLOOR PLAN SCALE 1:100
 EXISTING ROOF PLAN SCALE 1:100
 PROPOSED GROUND FLOOR PLAN SCALE 1:100
 PROPOSED FIRST FLOOR PLAN SCALE 1:100
 PROPOSED ROOF PLAN SCALE 1:100

REVISIONS:



ARCHITECTS AND CHARTERED SURVEYORS

PROJECT:
 14 LIPHOOK ROAD
 HERTS
 WATFORD
 WD19 6LL
TITLE:
 EXISTING AND PROPOSED
 FLOOR PLANS AND
 ELEVATIONS
SCALE: 1:100@A1
DATE: 01.03.2024

3674 NPA