

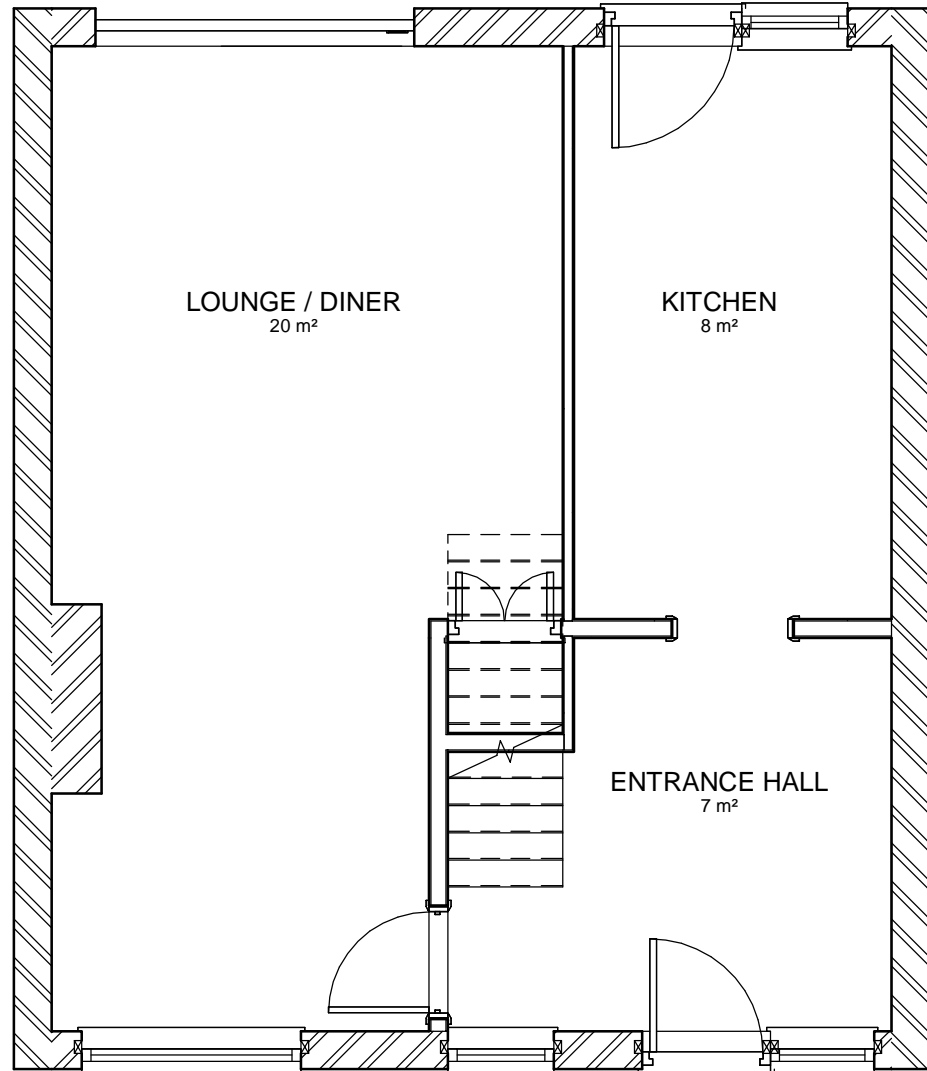



drain cover

 

2 Ground Floor
1 : 50

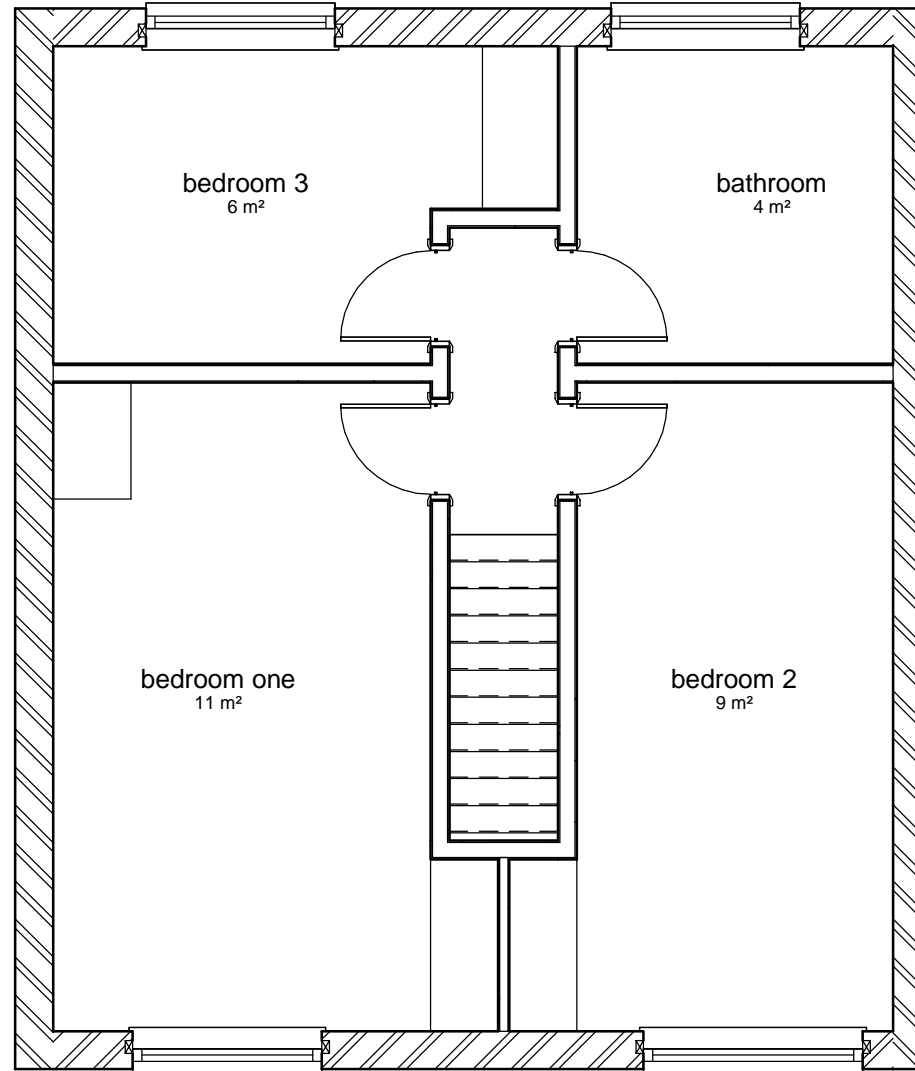

1 First Floor
1 : 50

 

VISUAL SCALE 1:50 @ A3

NOTES

No.	Description	Date

Plan And Build

228 High Street
Barnet
EN5 5TD

+44 203 9405551
+44 796 116 1810

tomi@planandbuild.net

Client:

Project:
Single Storey Front and Rear Extensions

Project Address
11 Hollyfield, Harlow.
CM19 4LY

Drawing Title:
Existing Floor Plans

Date 22/02/2024

Drawing number PB24/11HollyField/1a

Scale 1 : 50