



This drawing is copyright of Annie Kenyon Architects Ltd. This drawing is to be read in conjunction with all related drawings. Do not scale from this drawing. All dimensions must be checked and verified on site before commencing any work or producing shop drawings. The originator should be notified immediately of any discrepancy.

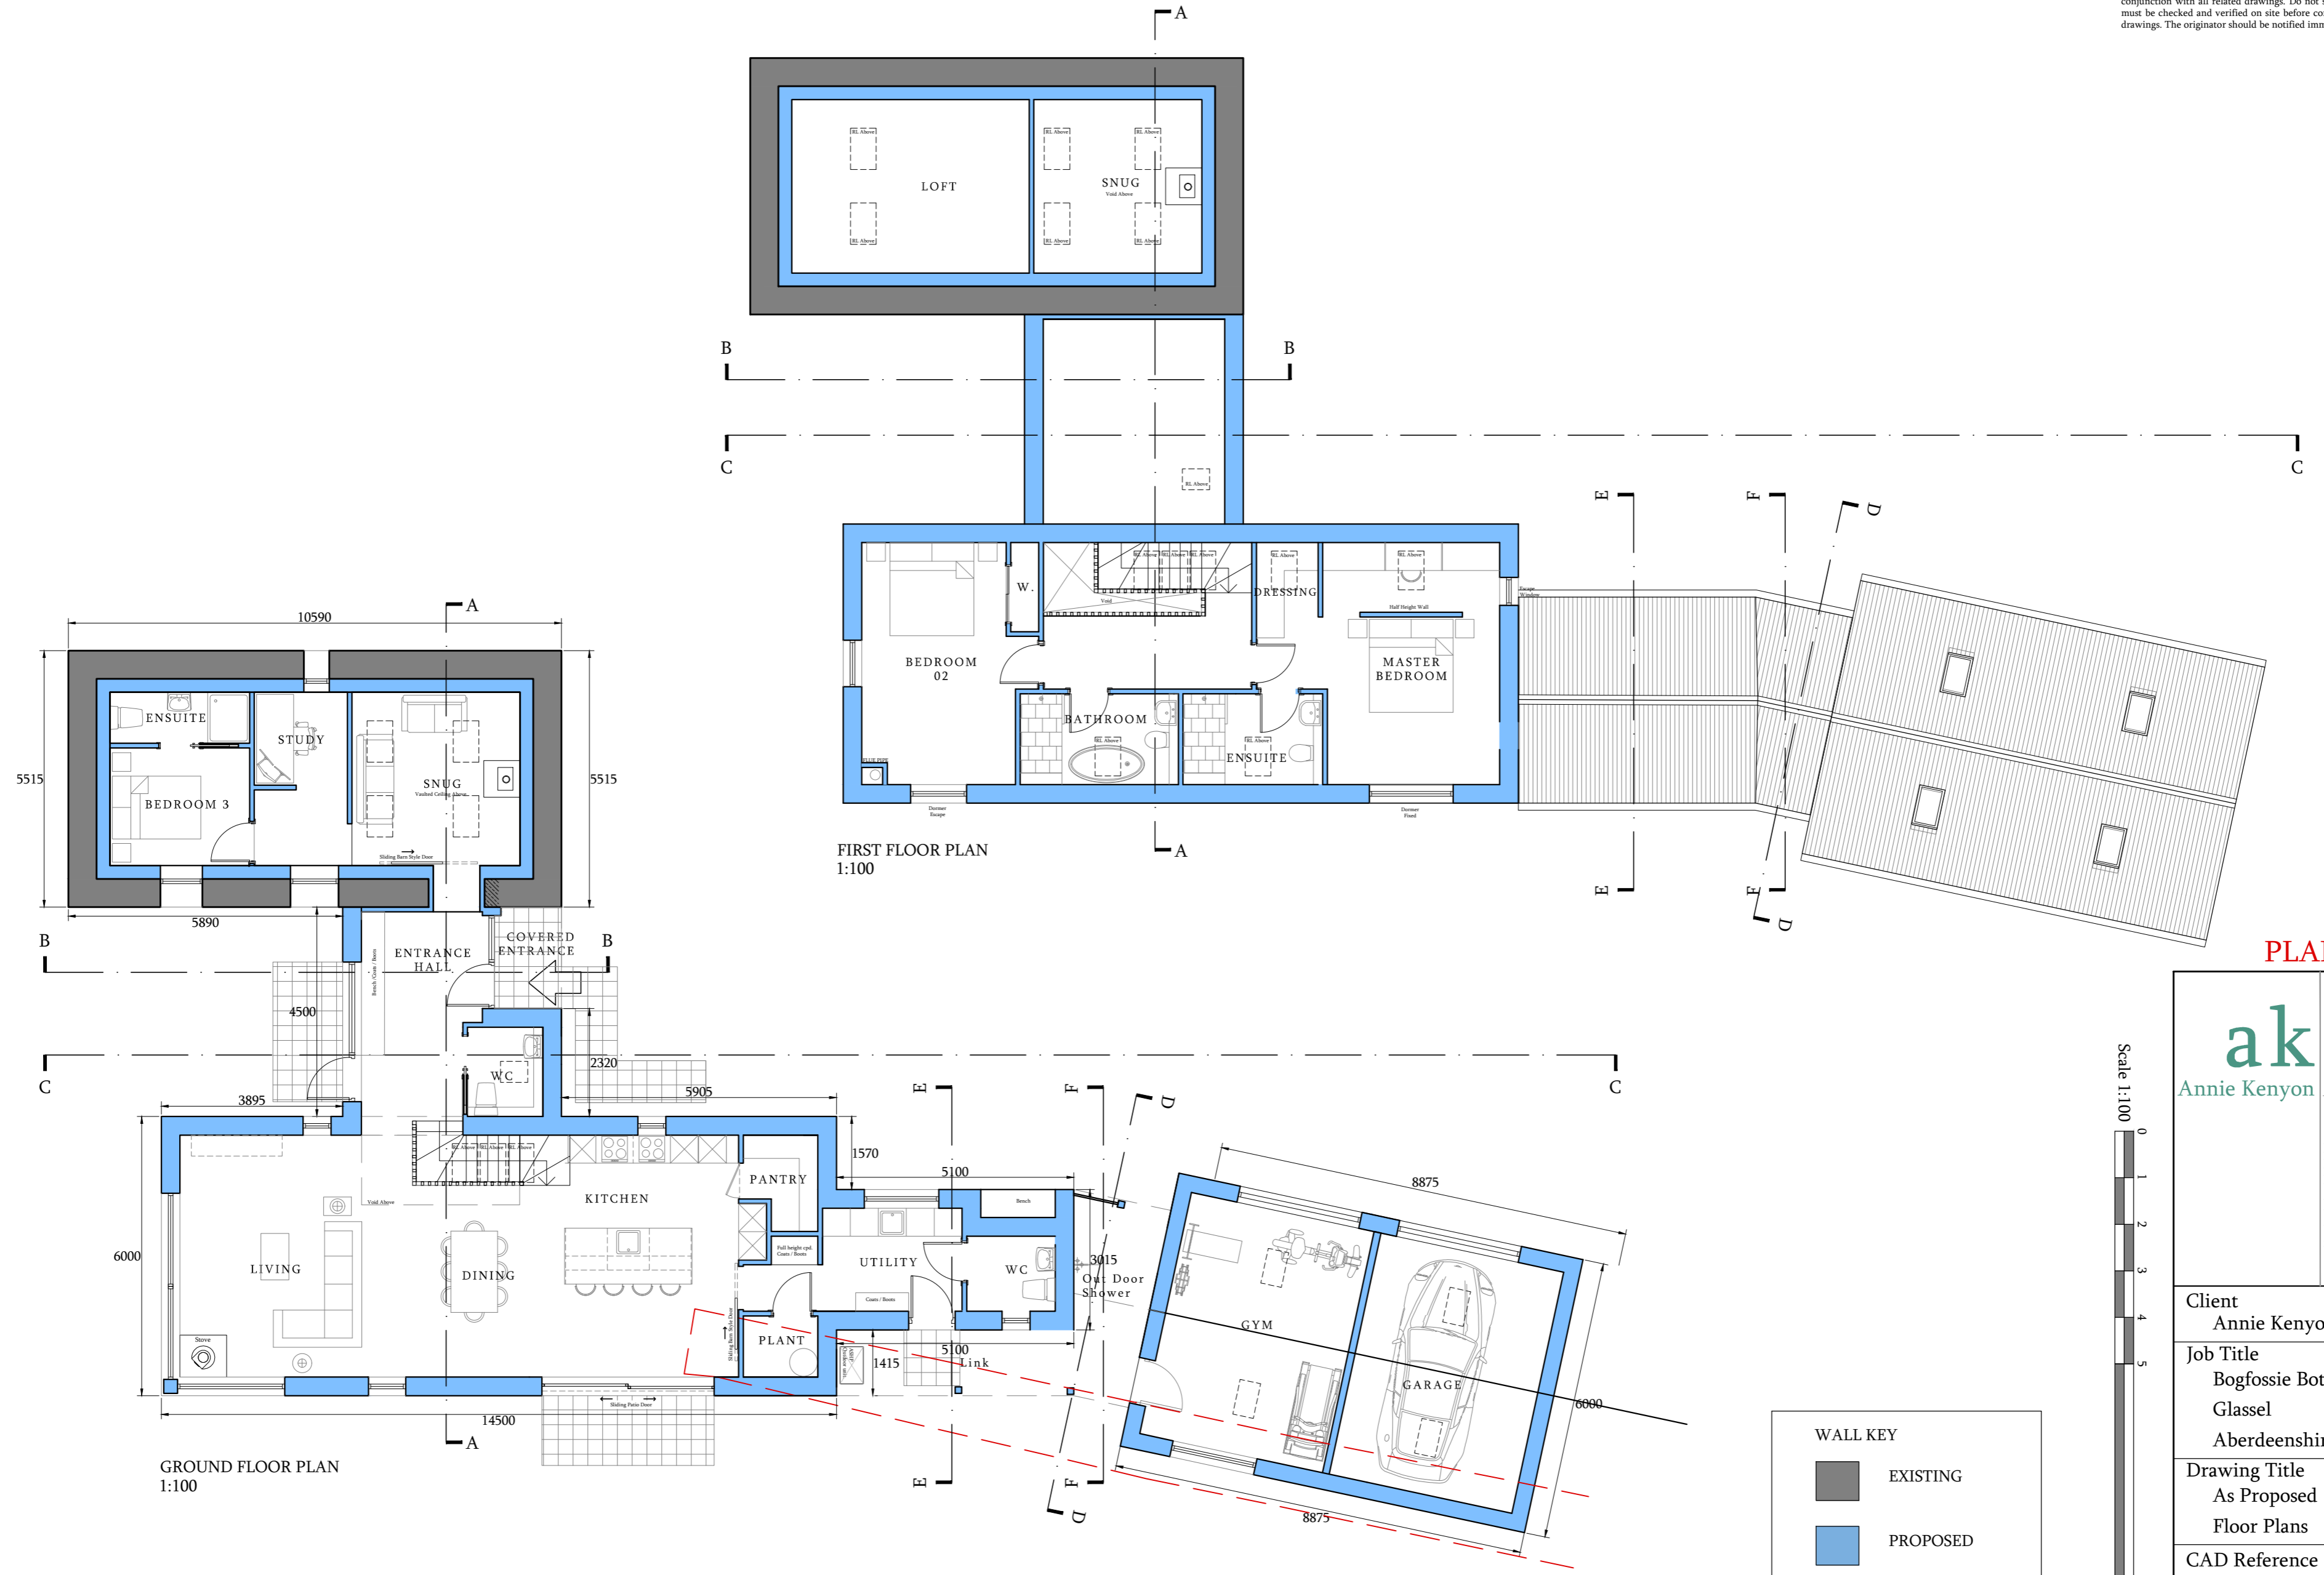

PLANNING

aka
Annie Kenyon Architects Ltd

North Gate Lodge
Haddo, Inverkeithny
Huntly, Aberdeenshire
AB54 7XB
tel: 01464 851 621
www.akenyonarchitects.com
info@akenyonarchitects.com

 

WALL KEY	
	EXISTING
	PROPOSED
	DOWN-TAKINGS

Client Annie Kenyon Developments Ltd			
Job Title Bogfossie Bothy Glassel Aberdeenshire			
Drawing Title As Proposed Floor Plans			
CAD Reference			
Scale at A2 1:100	Drawn NM	Chk AK	Date MAR 24
Job No. 905	Drawing No. PL-05	Revision No. (-)	