


Site Boundary

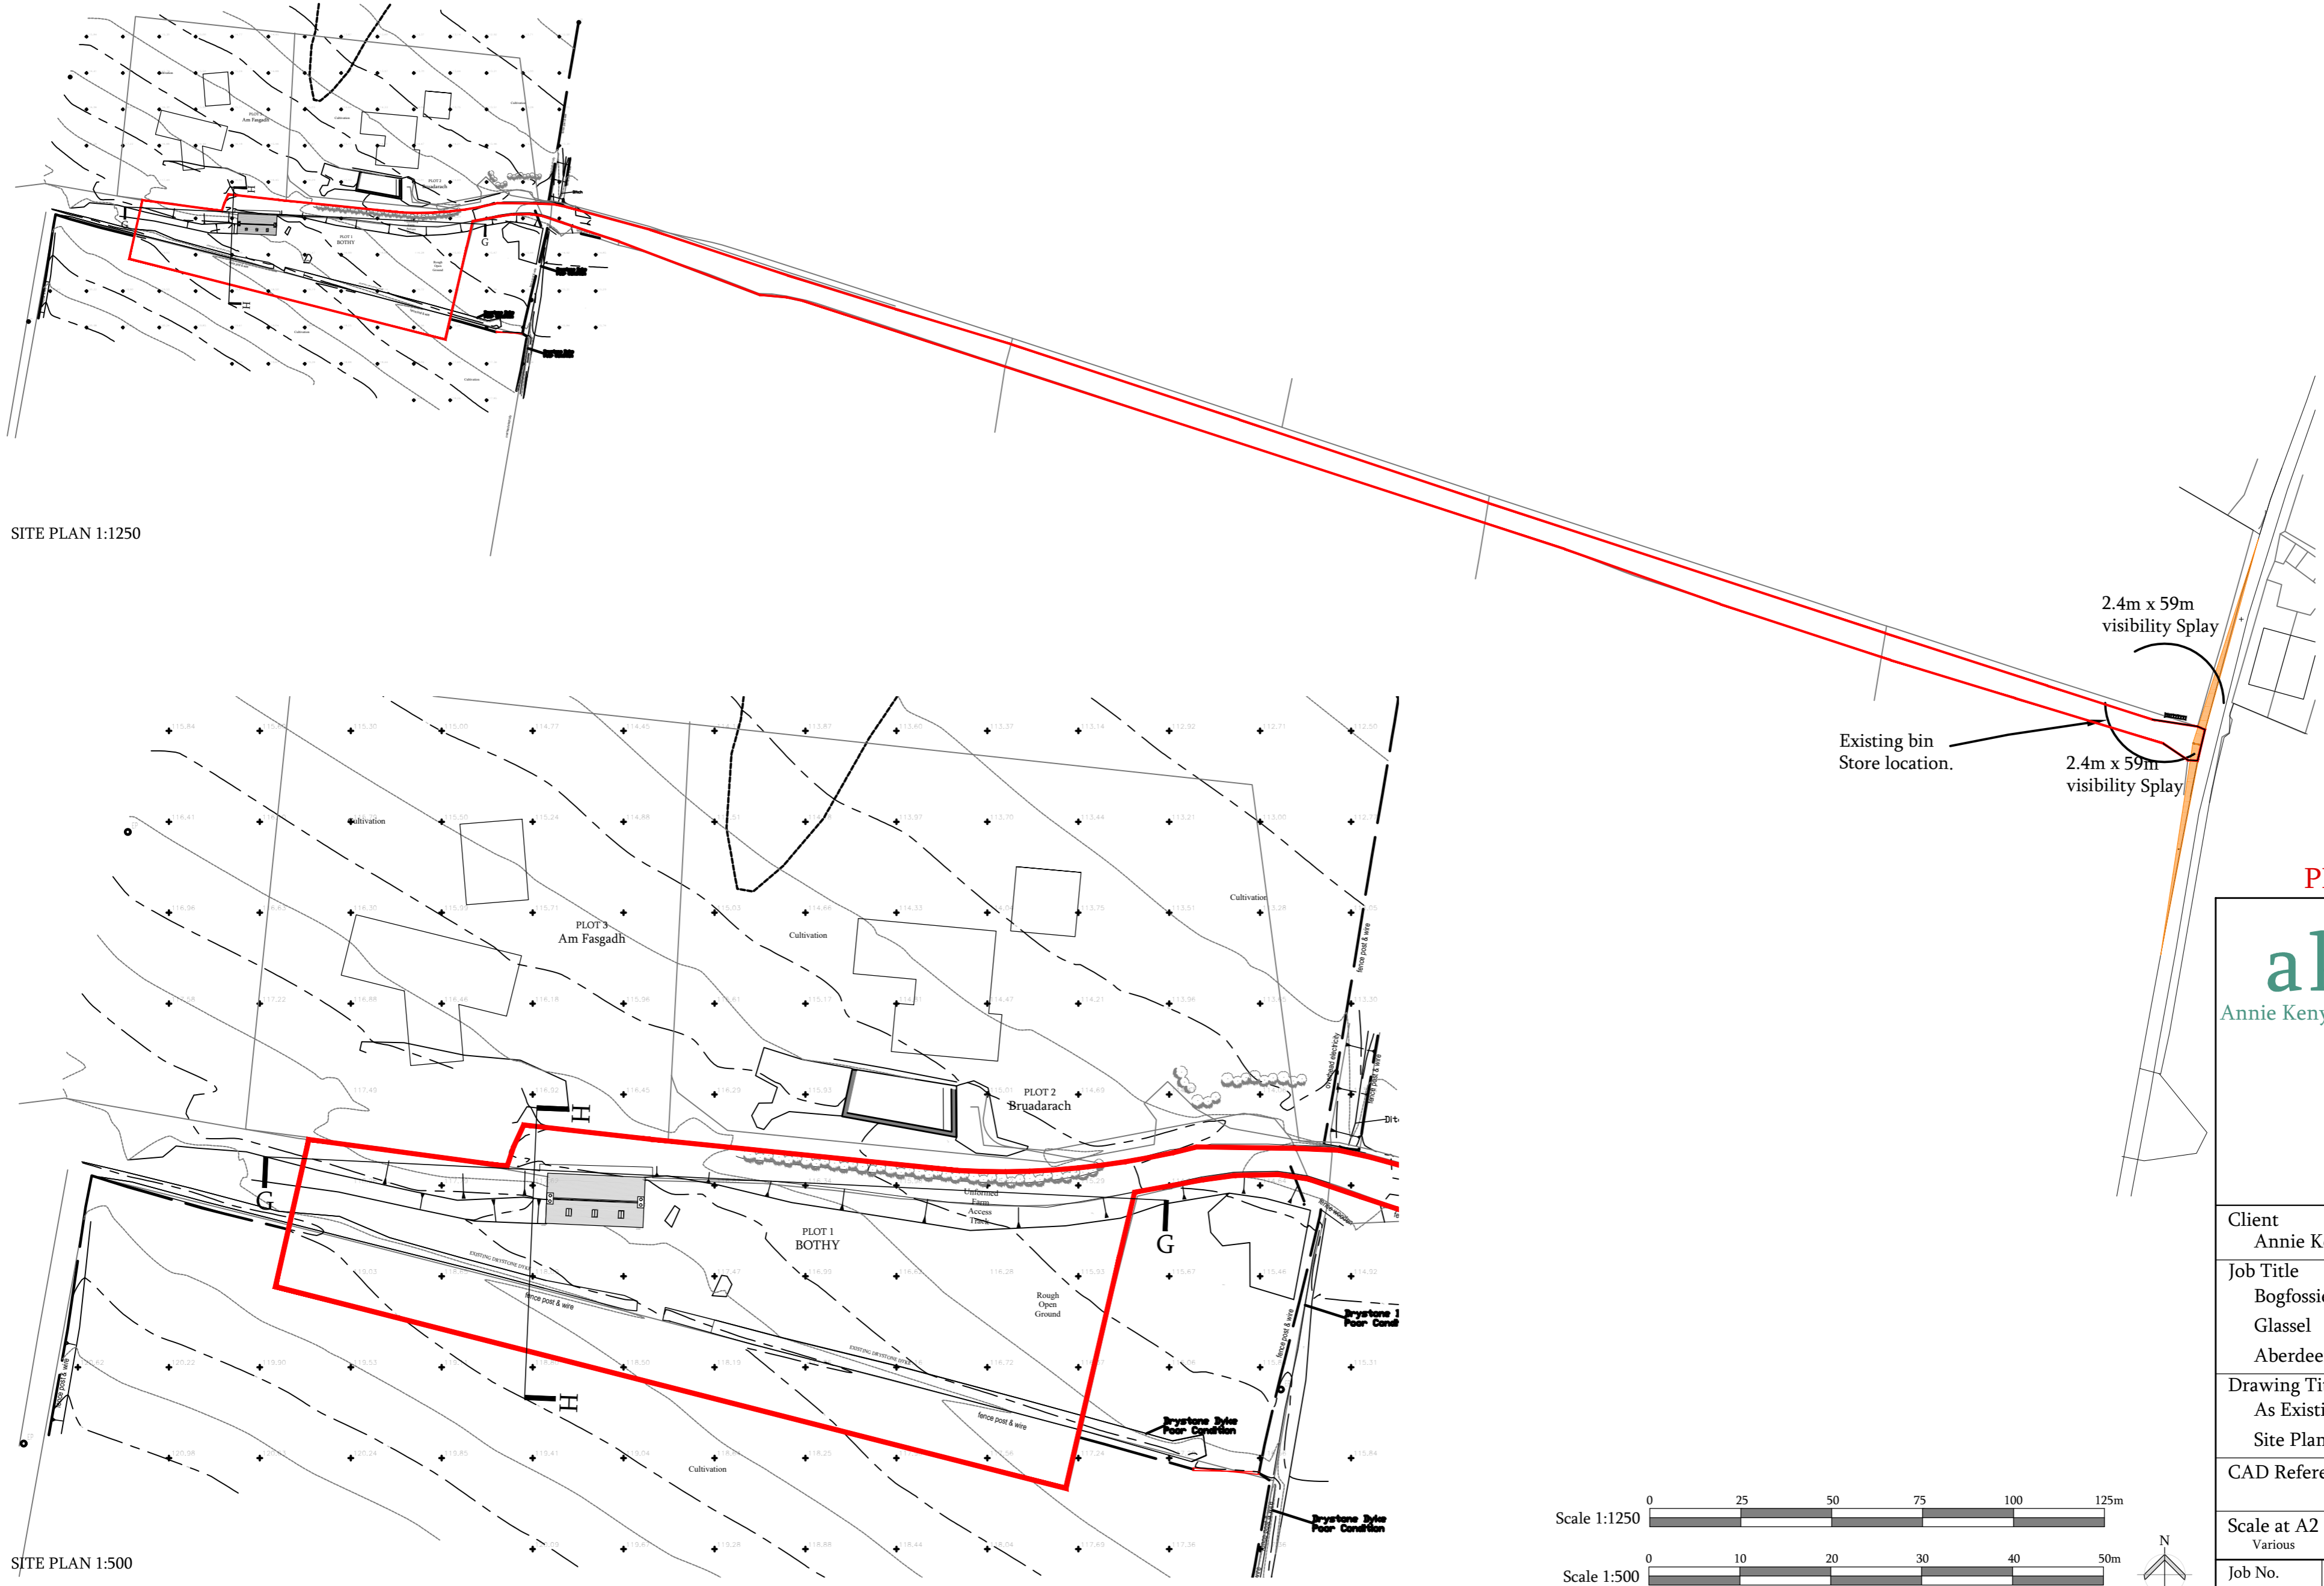

SITE PLAN 1:1250

SITE PLAN 1:500

PLANNING

aka
Annie Kenyon Architects Ltd

North Gate Lodge
Haddo, Inverkeithny
Huntly, Aberdeenshire
AB54 7XB
tel: 01464 851 621
www.akenyonarchitects.com
info@akenyonarchitects.com

Client
Annie Kenyon Developments Ltd

Job Title
Bogfossie Bothy
Glassel
Aberdeenshire

Drawing Title
As Existing
Site Plan

CAD Reference

Scale at A2 Various	Drawn NM	Chk AK	Date MAR 24
------------------------	-------------	-----------	----------------

Job No. 905	Drawing No. PL-02	Revision No. (-)
----------------	----------------------	---------------------

