





EXISTING ROOF PLAN | 1:100



EXISTING FRONT ELEVATION | 1:100

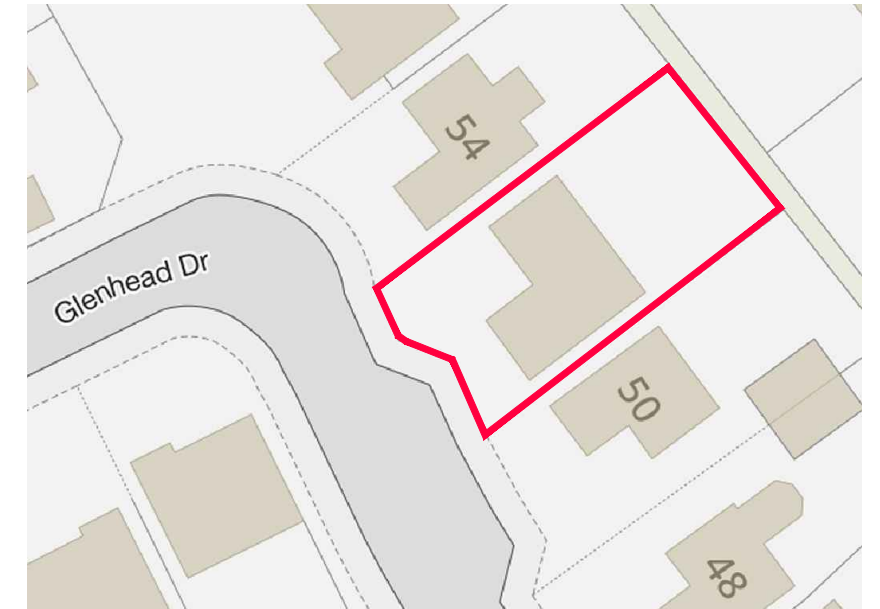


EXISTING BLOCK PLAN | 1:500

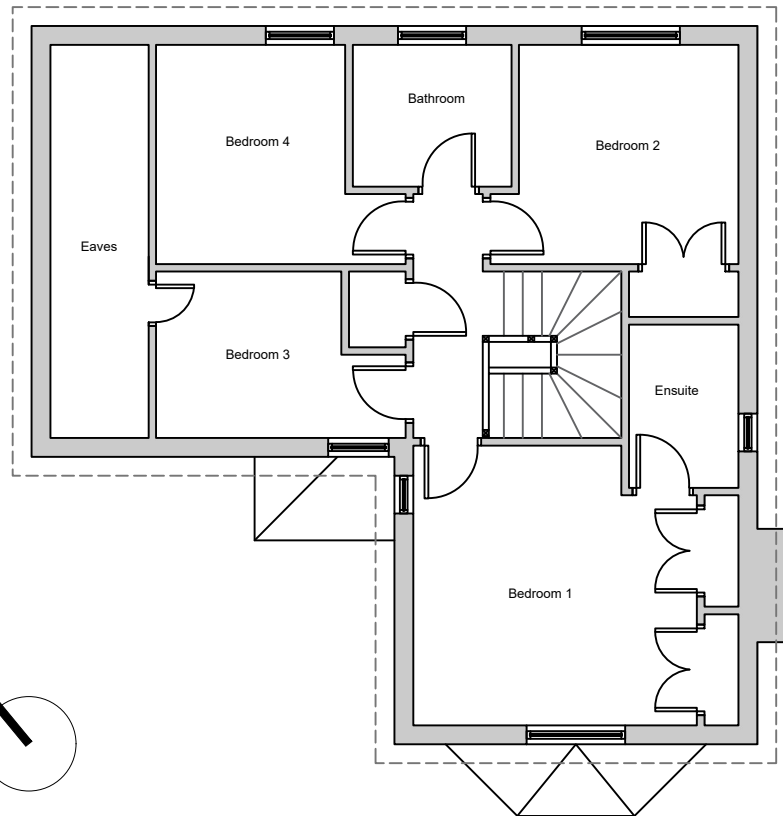  

EXISTING FIRST FLOOR PLAN | 1:100



EXISTING SIDE ELEVATION | 1:100

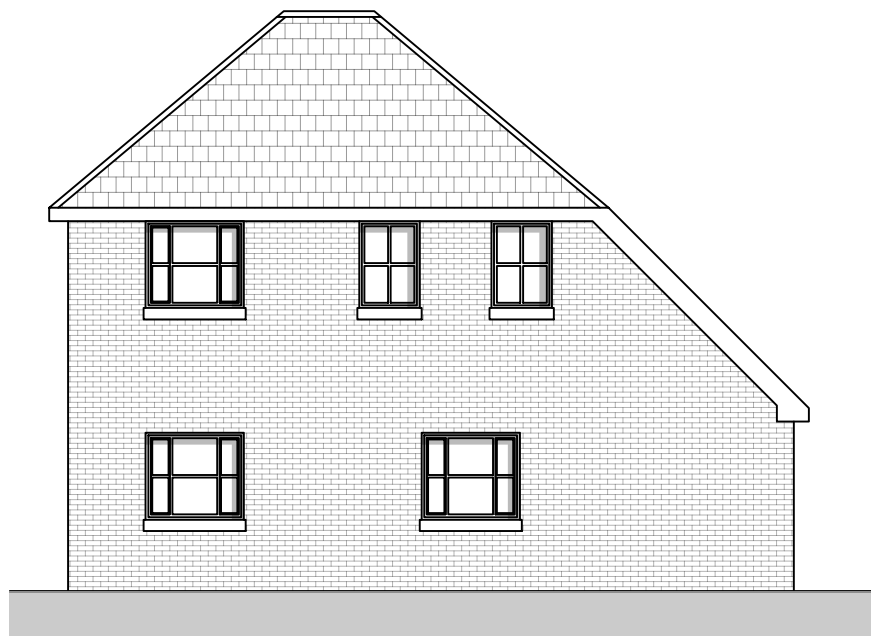

EXISTING REAR ELEVATION | 1:100

Revisions

PROJECT PROPOSED EXTENSION TO 52 GLENHEAD DRIVE, MOTHERWELL ML1 2DS	
CLIENT MR & MRS BRIDGE	
TITLE EXISTING PLANS & ELEVATIONS	
SCALE 1:100@A3	DATE MAR 2024
DRAWING NUMBER 2405-AL(0)050	REV -