


PROPOSED ROOF PLAN | 1:100



PROPOSED FRONT ELEVATION | 1:100




PROPOSED BLOCK PLAN | 1:500

 


PROPOSED SIDE ELEVATION | 1:100

- ELEVATIONS KEY**
1. New facing brick to match existing
 2. uPVC Window to match existing
 3. New concrete tiles to match existing

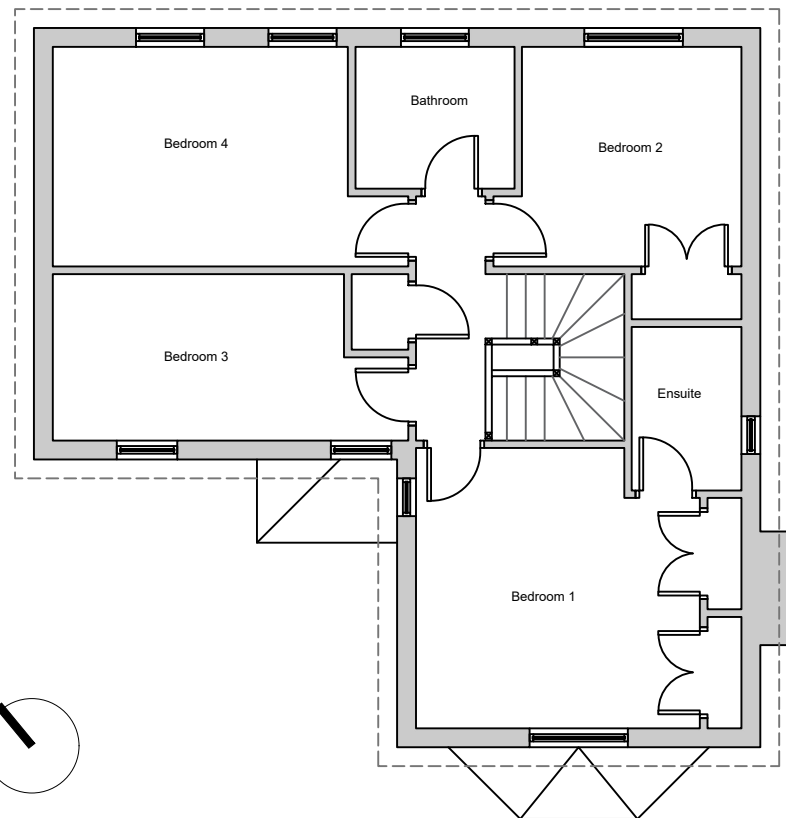

PROPOSED FIRST FLOOR PLAN | 1:100

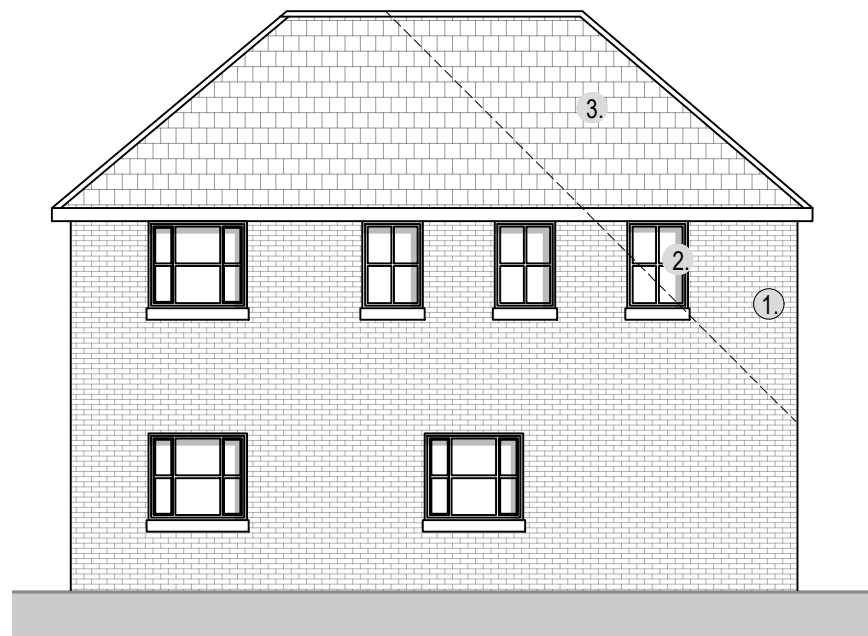

PROPOSED REAR ELEVATION | 1:100

Revisions

PROJECT PROPOSED EXTENSION TO 52 GLENHEAD DRIVE, MOTHERWELL ML1 2DS	
CLIENT MR & MRS BRIDGE	
TITLE PROPOSED PLANS & ELEVATIONS	
SCALE 1:100@A3	DATE MAR 2024
DRAWING NUMBER 2405-AL(0)100	REV -