




**EXISTING FRONT (SOUTH) ELEVATION
EAST WALK**
1:50 @ A1, 1:100 @ A3

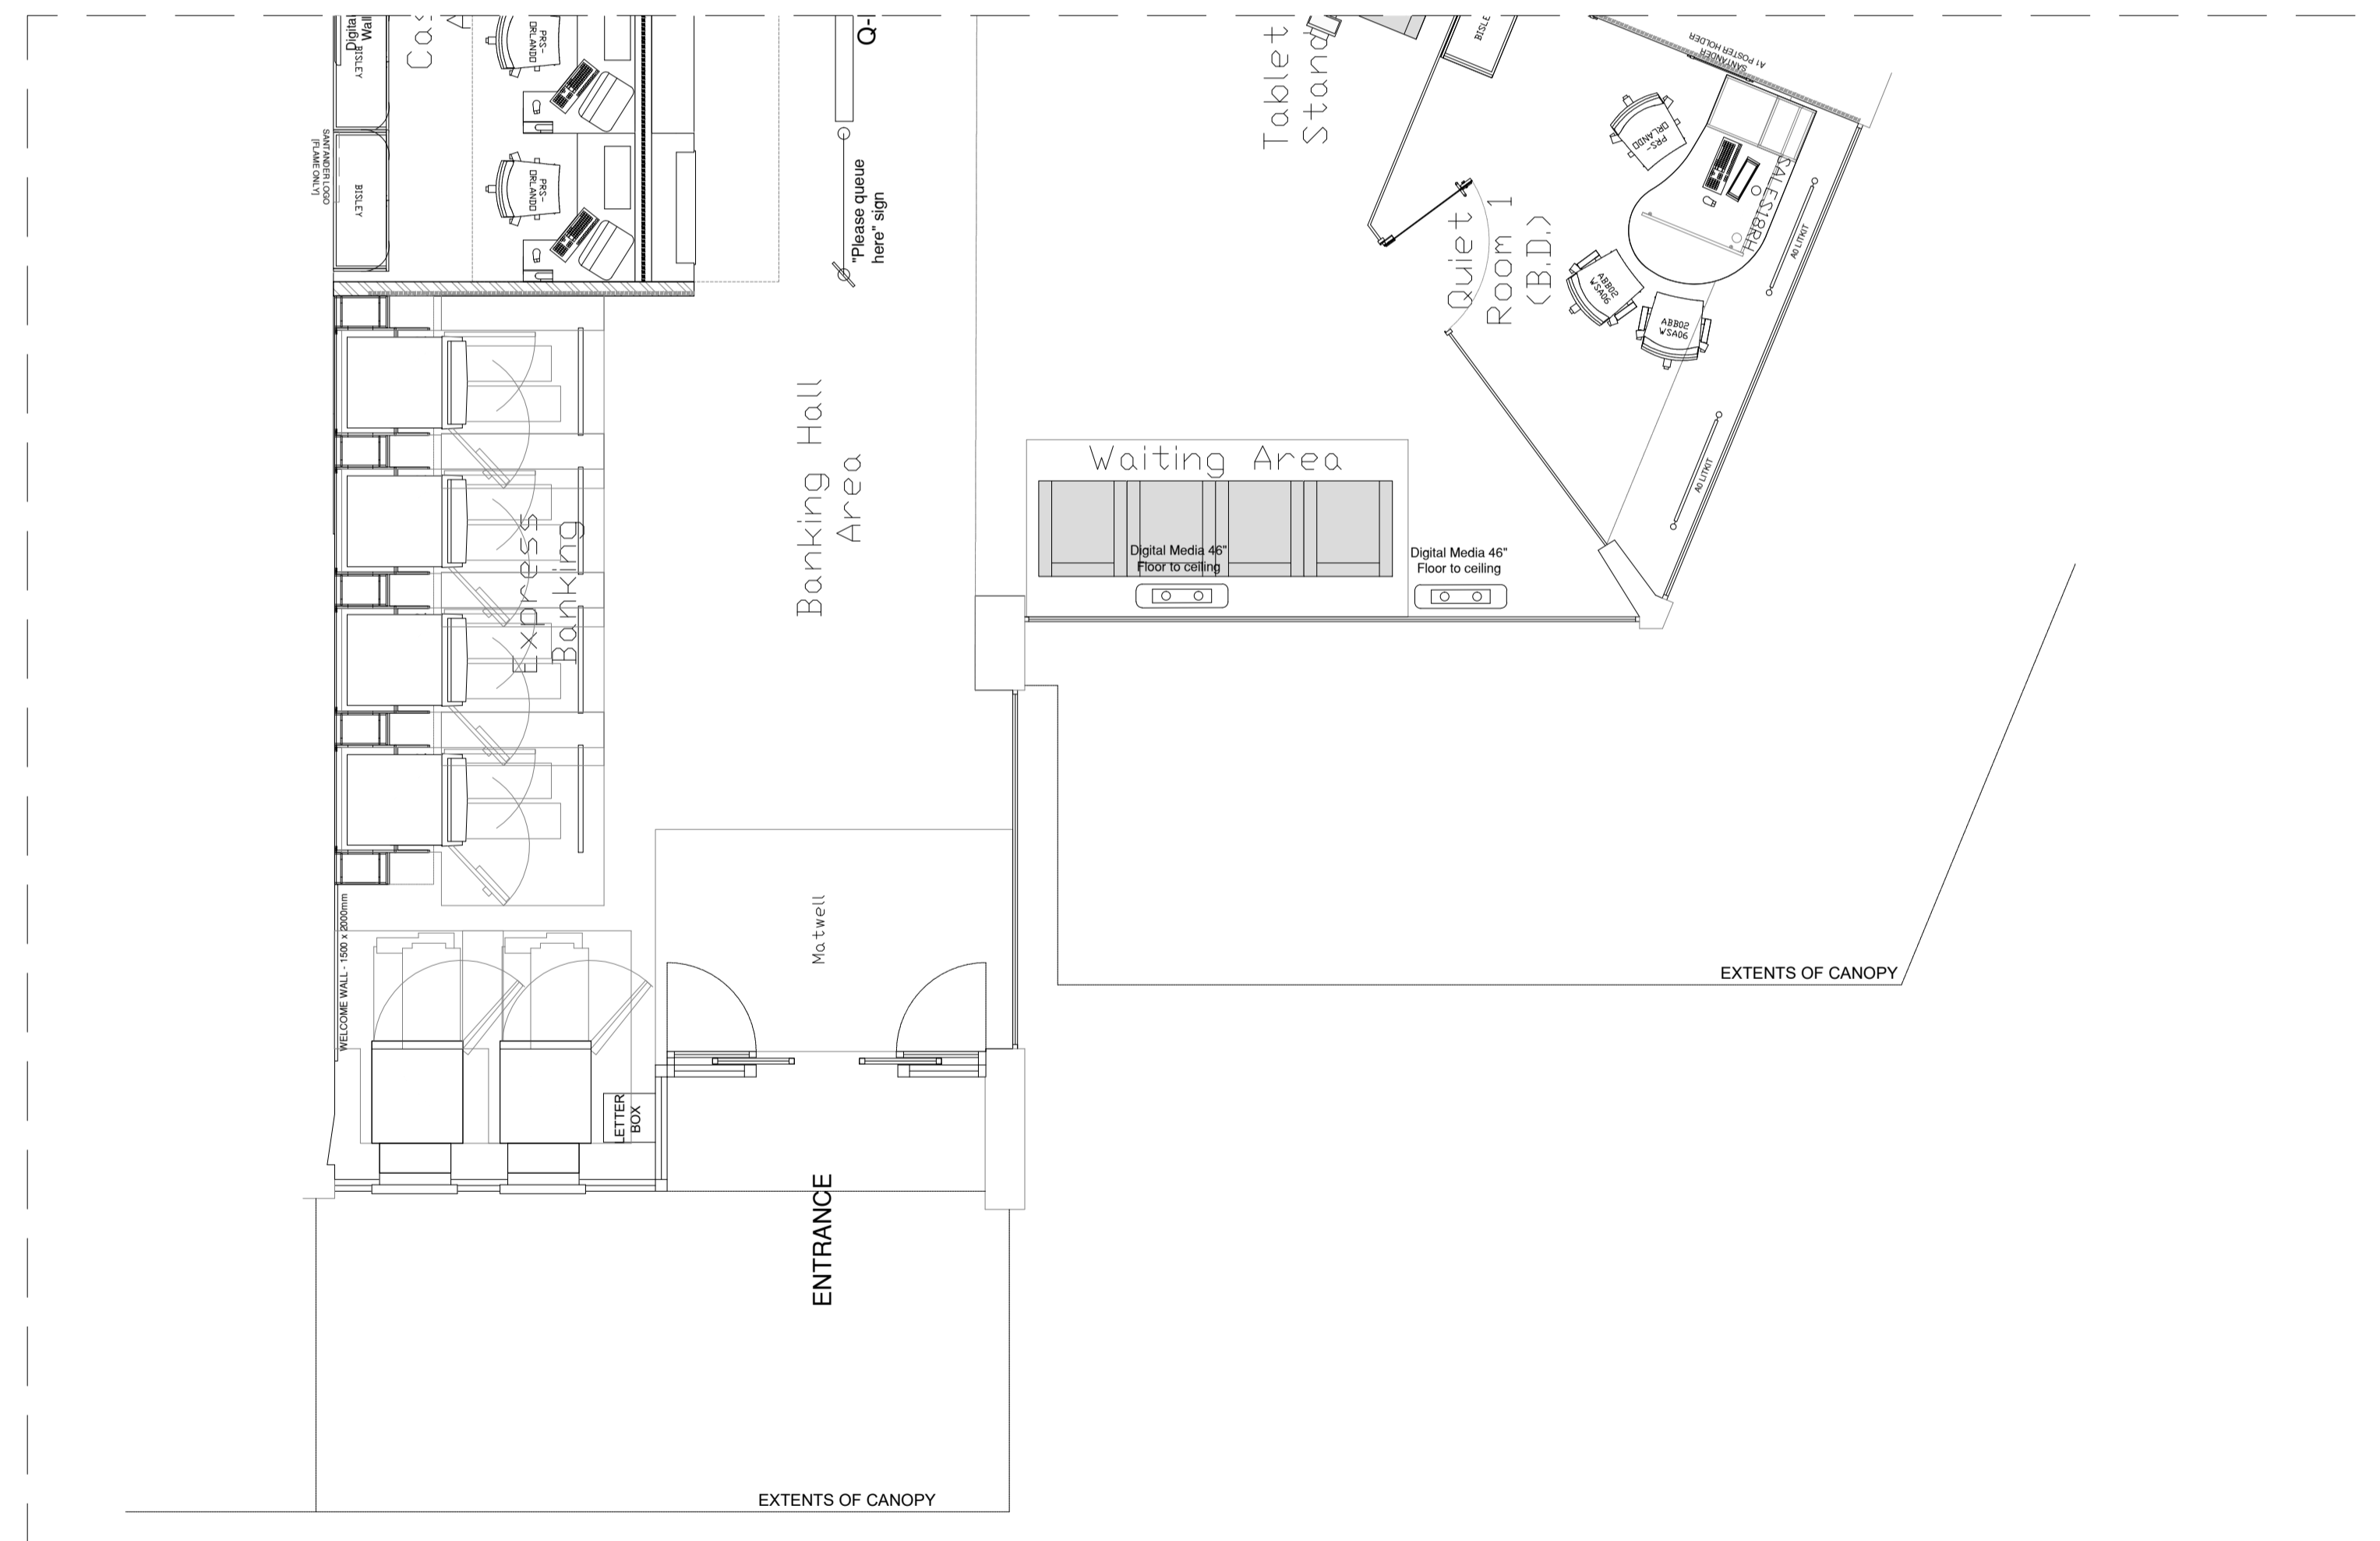

**EXISTING SHOPFRONT PLAN
EAST WALK**
1:50 @ A1, 1:100 @ A3



Notes.
This Drawing is the copyright and property of Santander UK PLC. It must not be copied or published without written consent.

Do not scale from this drawing.

Rev	Description	Date	By

APPROVED



Project
Basildon EW
47 East Walk, Basildon,
Essex, SS14 1HA

Title
Existing Front Elevation

Scale
1:50 @ A1 & 1:100 @ A3

Drn BG	App CW
Date 29/02/2024	Date 04/03/2024

Consultants' drawing number 2201-A-0522-2000	brand UOM
---	---------------------

Client drawing number BasildonEW-0522-FR-EL-EX	rev. -
---	-----------