




 

Site Location Plan  
1:500 @ A3

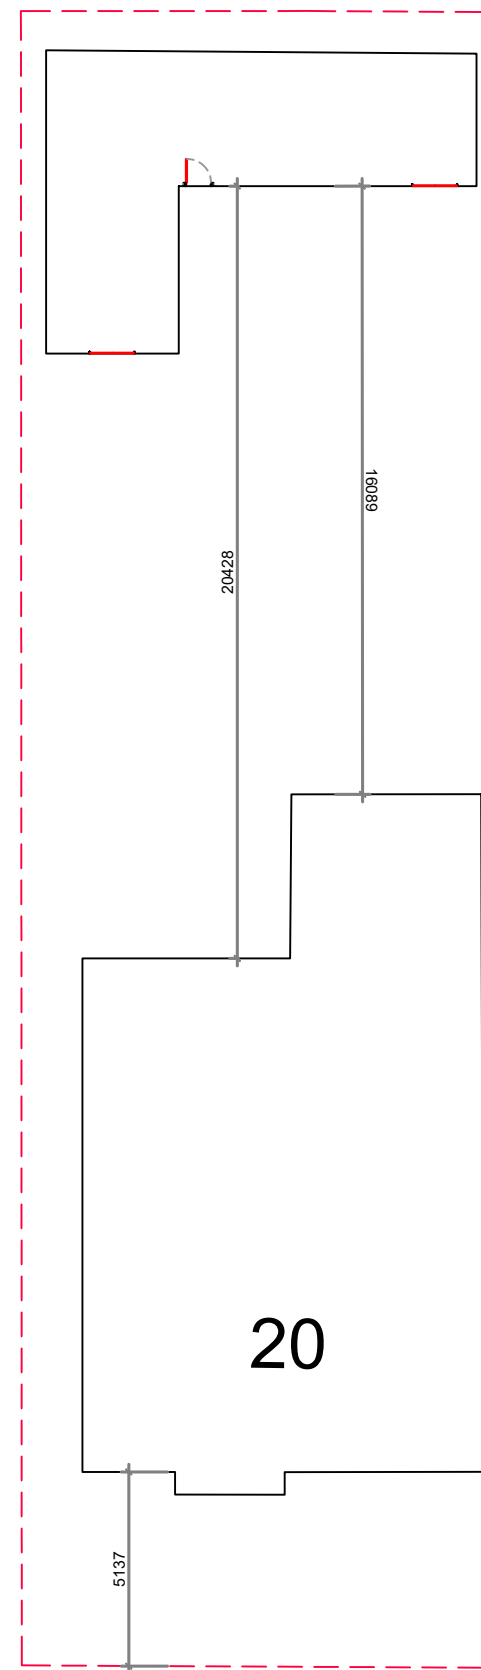


DATE:	MAR 2024	CLIENT:	J Cooper	JOB NO.:	1001
DRAWN BY:	SG	PROJECT:	20 Nightingale Road	DRAWING NO.:	PL01
SCALE:	1:500 @ A3	TITLE:	Site Location Plan	REVISION:	A

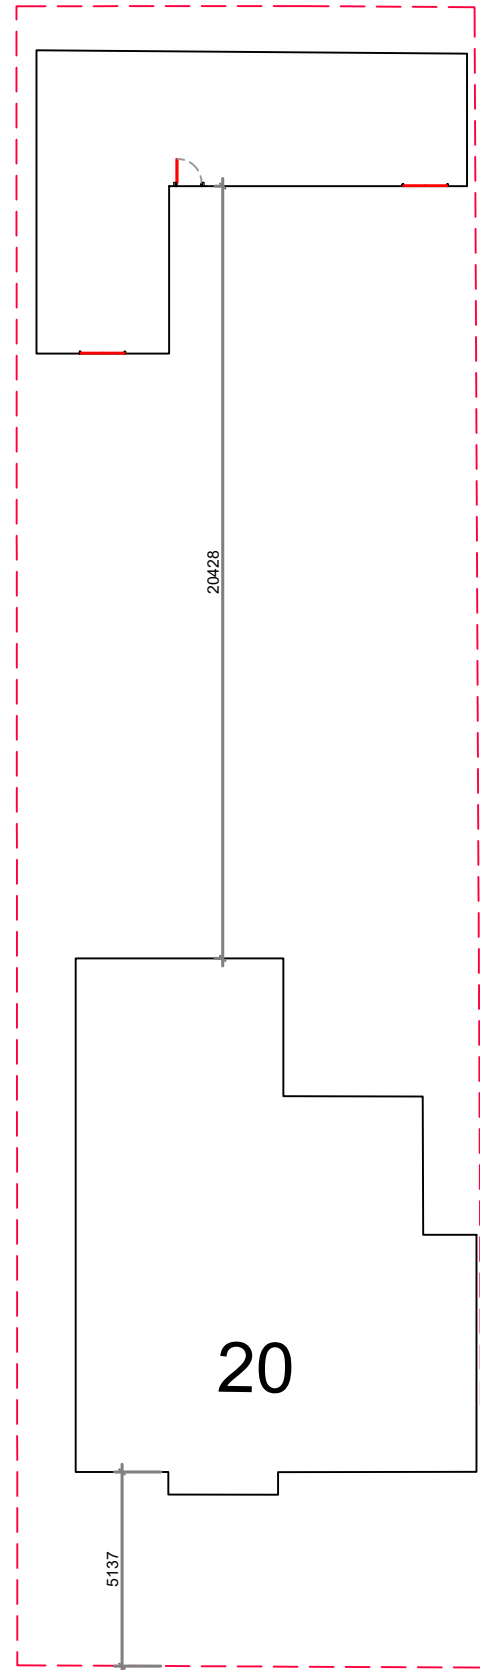


Existing Site Plan  
1:200 @ A3

Proposed Site Plan  
1:200 @ A3

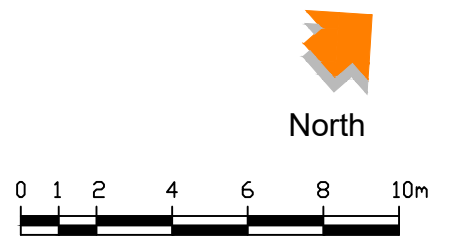


DATE:	MAR 2024	CLIENT:	J Cooper	JOB NO.:	1001
DRAWN BY:	SG	PROJECT:	20 Nightingale Road	DRAWING NO.:	PL02
SCALE:	1:200 @ A3	TITLE:	Site Plans	REVISION:	A

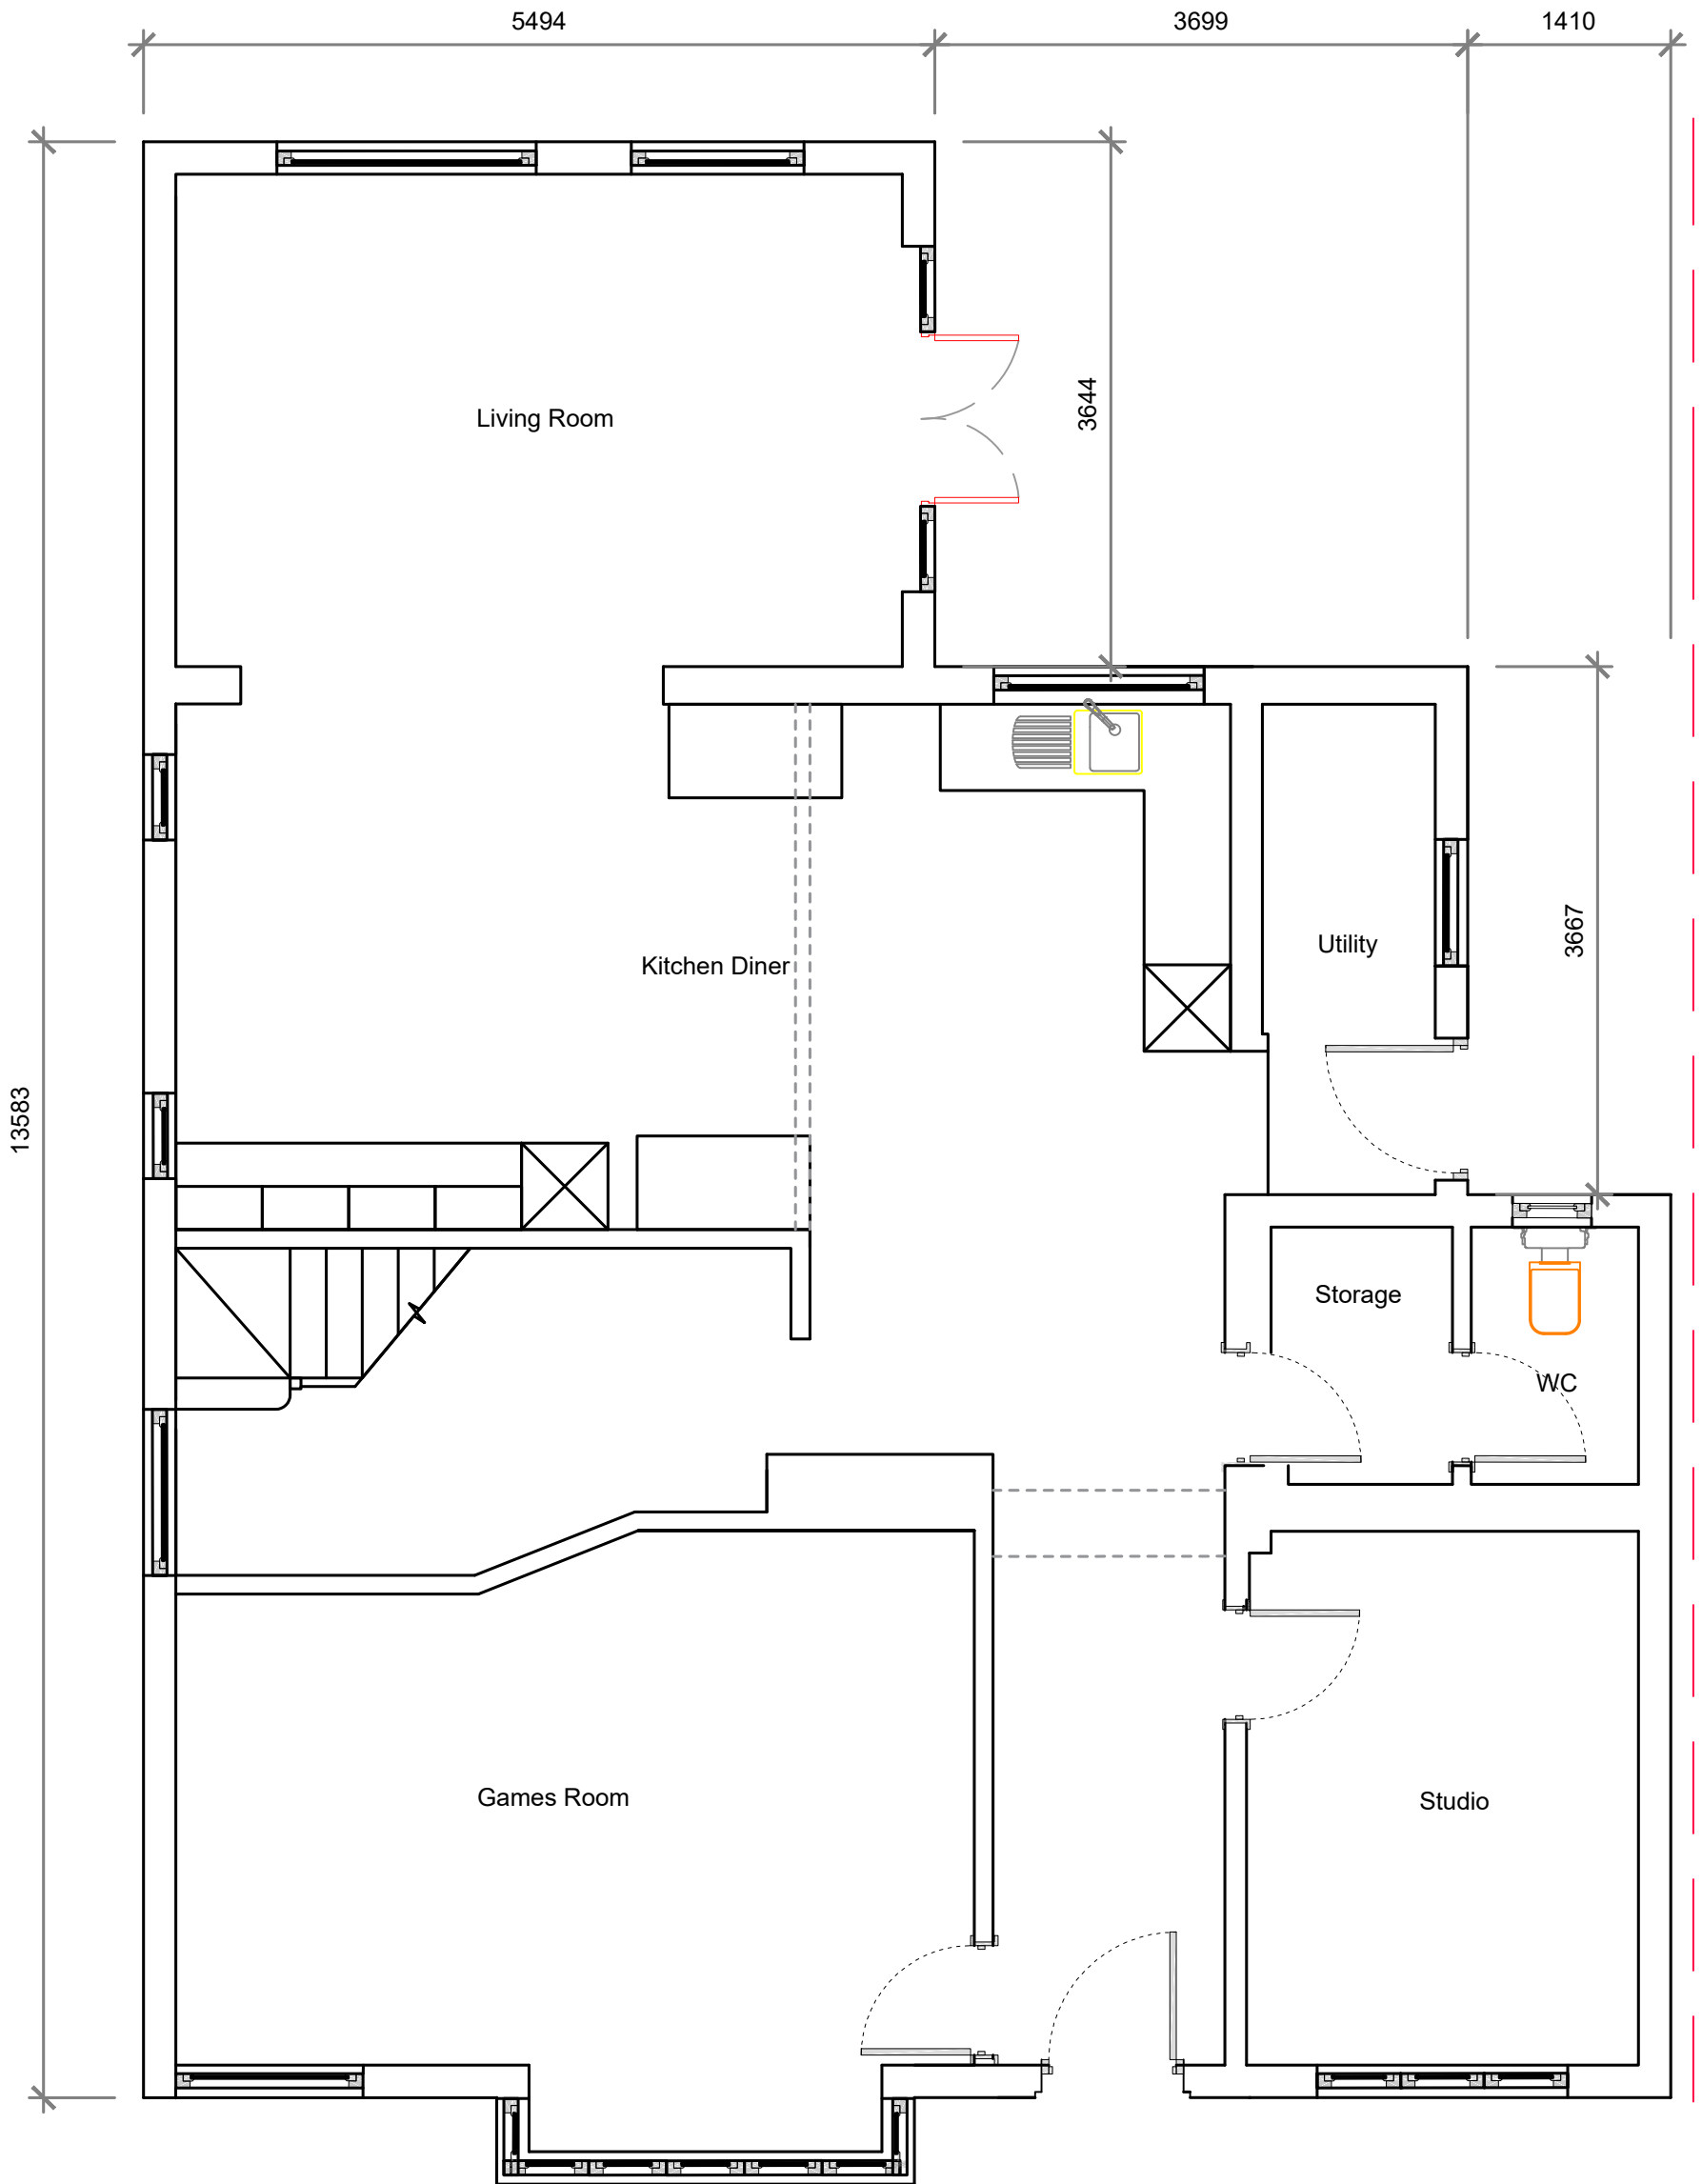

Existing Ground Floor Plan  
1:100 @ A3



DATE:	MAR 2024	CLIENT:	J Cooper	JOB NO.:	1001
DRAWN BY:	SG	PROJECT:	20 Nightingale Road	DRAWING NO.:	PL03
SCALE:	1:50 @ A3	TITLE:	Existing Ground Floor Plan	REVISION:	A

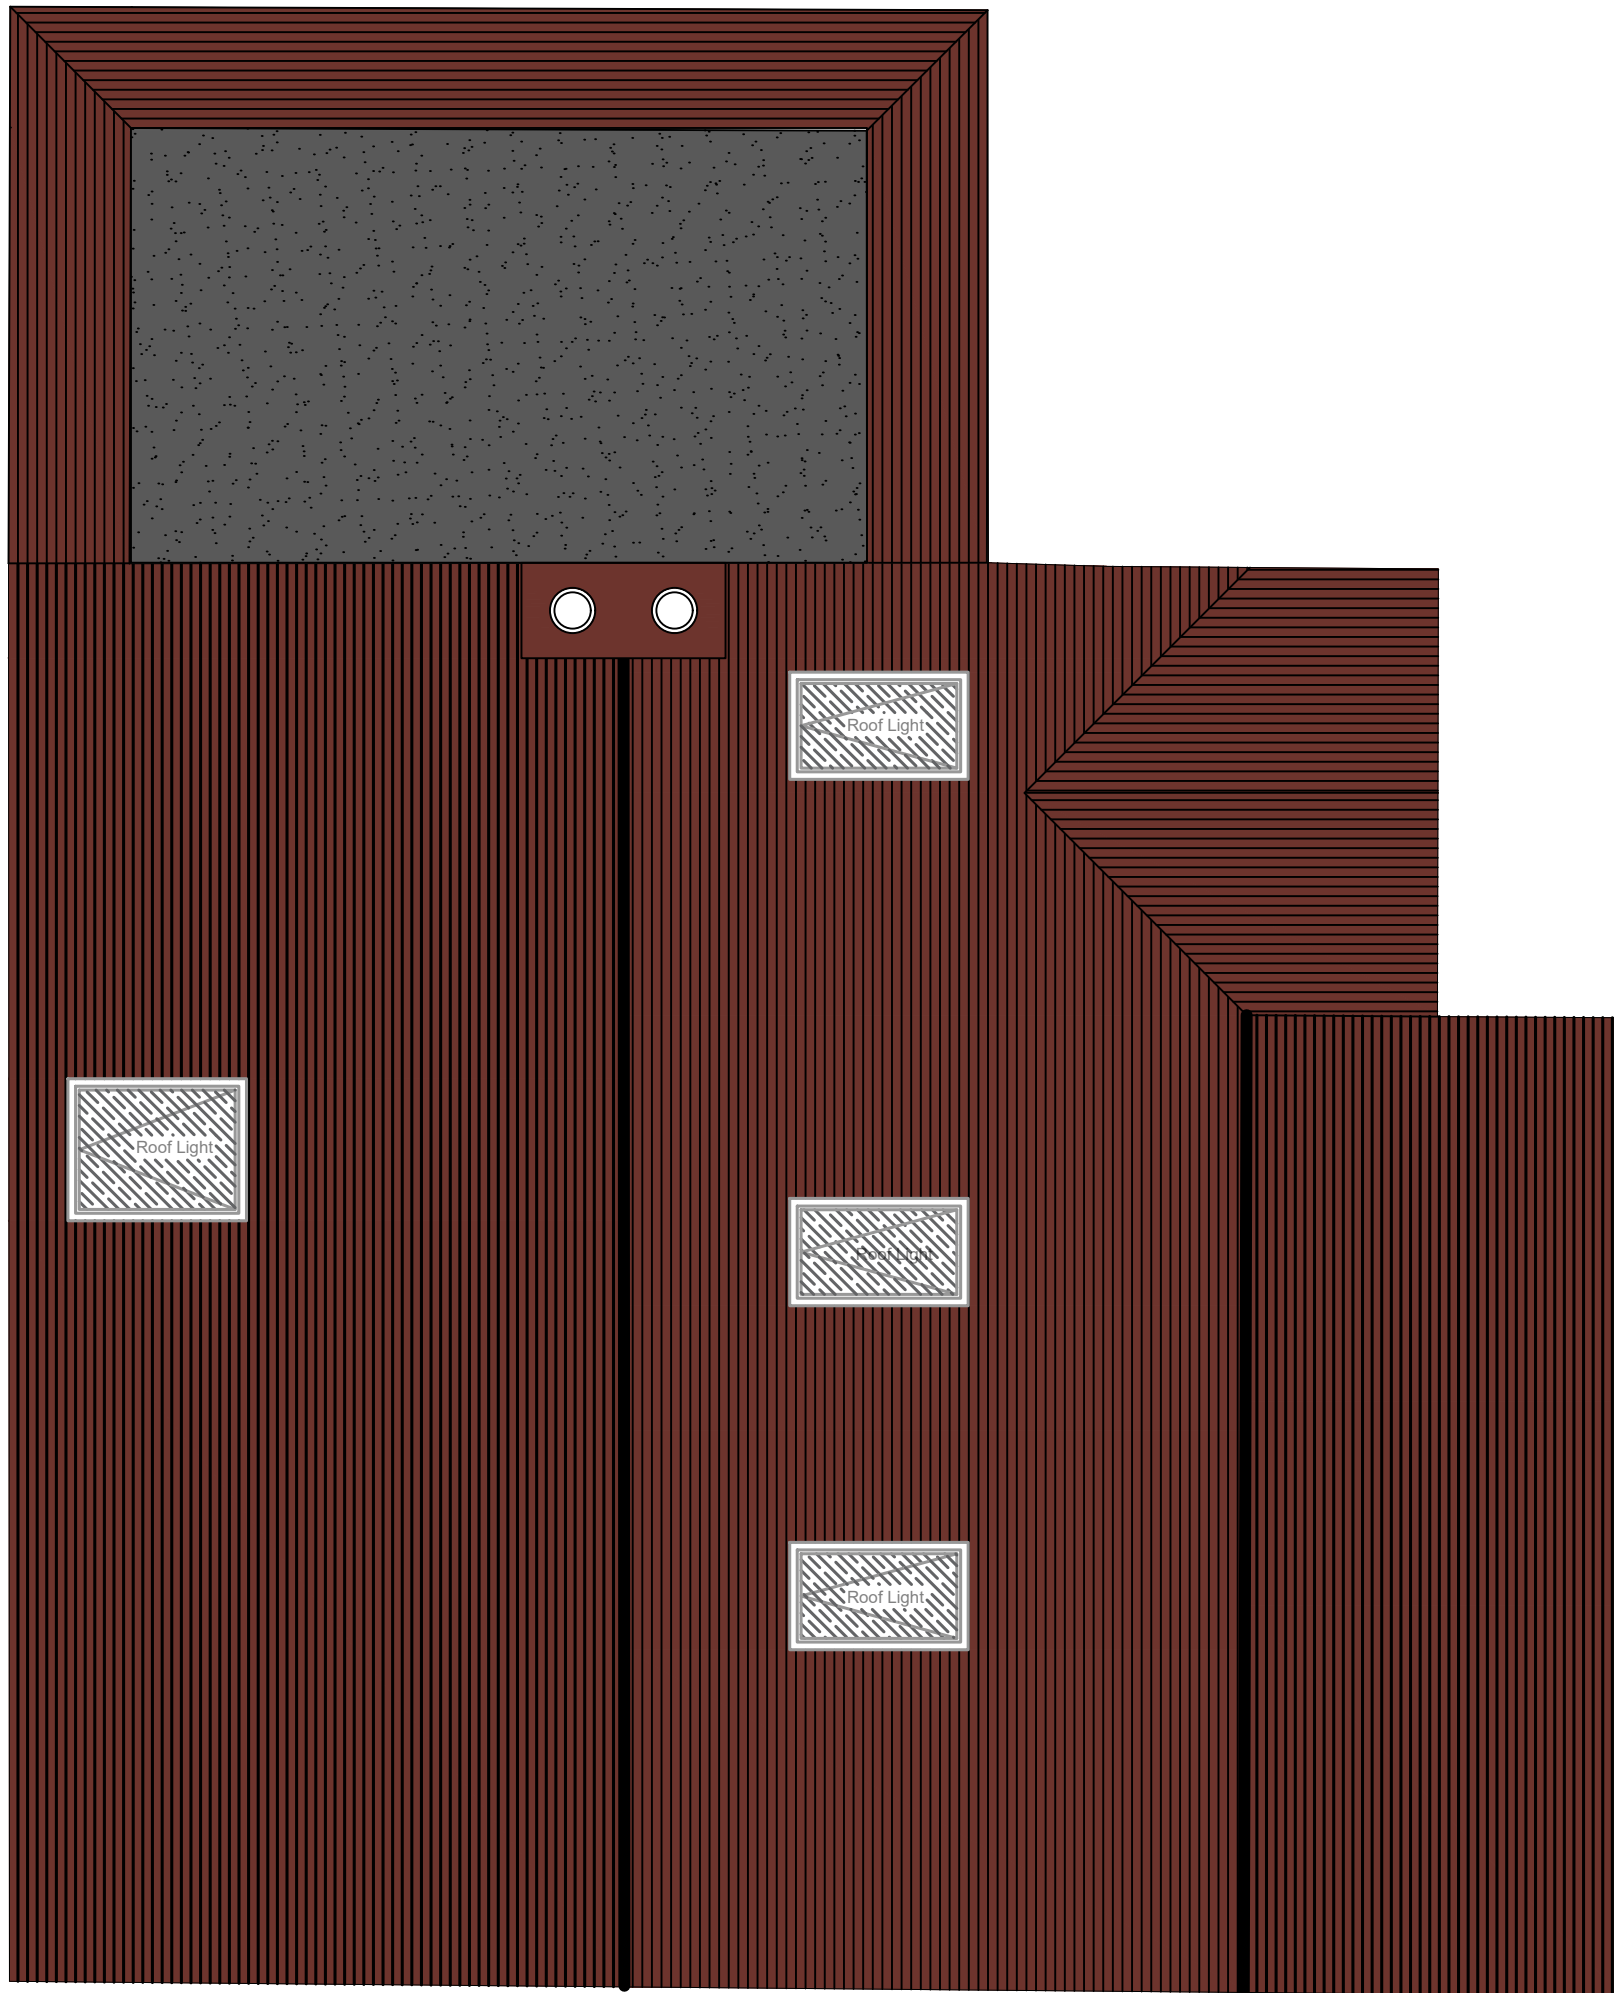

Existing Roof Plan  
1:50 @ A3



DATE:	MAR 2024	CLIENT:	J Cooper	JOB NO.:	1001
DRAWN BY:	SG	PROJECT:	20 Nightingale Road	DRAWING NO.:	PL04
SCALE:	1:50 @ A3	TITLE:	Existing Roof Plan	REVISION:	A



Existing Elevation A  
1:100 @ A3




Existing Elevation B  
1:100 @ A3




Existing Elevation C  
1:100 @ A3



Existing Elevation D  
1:100 @ A3

 


DATE:	MAR 2024	CLIENT:	J Cooper	JOB NO.:	1001
DRAWN BY:	SG	PROJECT:	20 Nightingale Road	DRAWING NO.:	PL05
SCALE:	1:100 @ A3	TITLE:	Existing Elevations	REVISION:	A

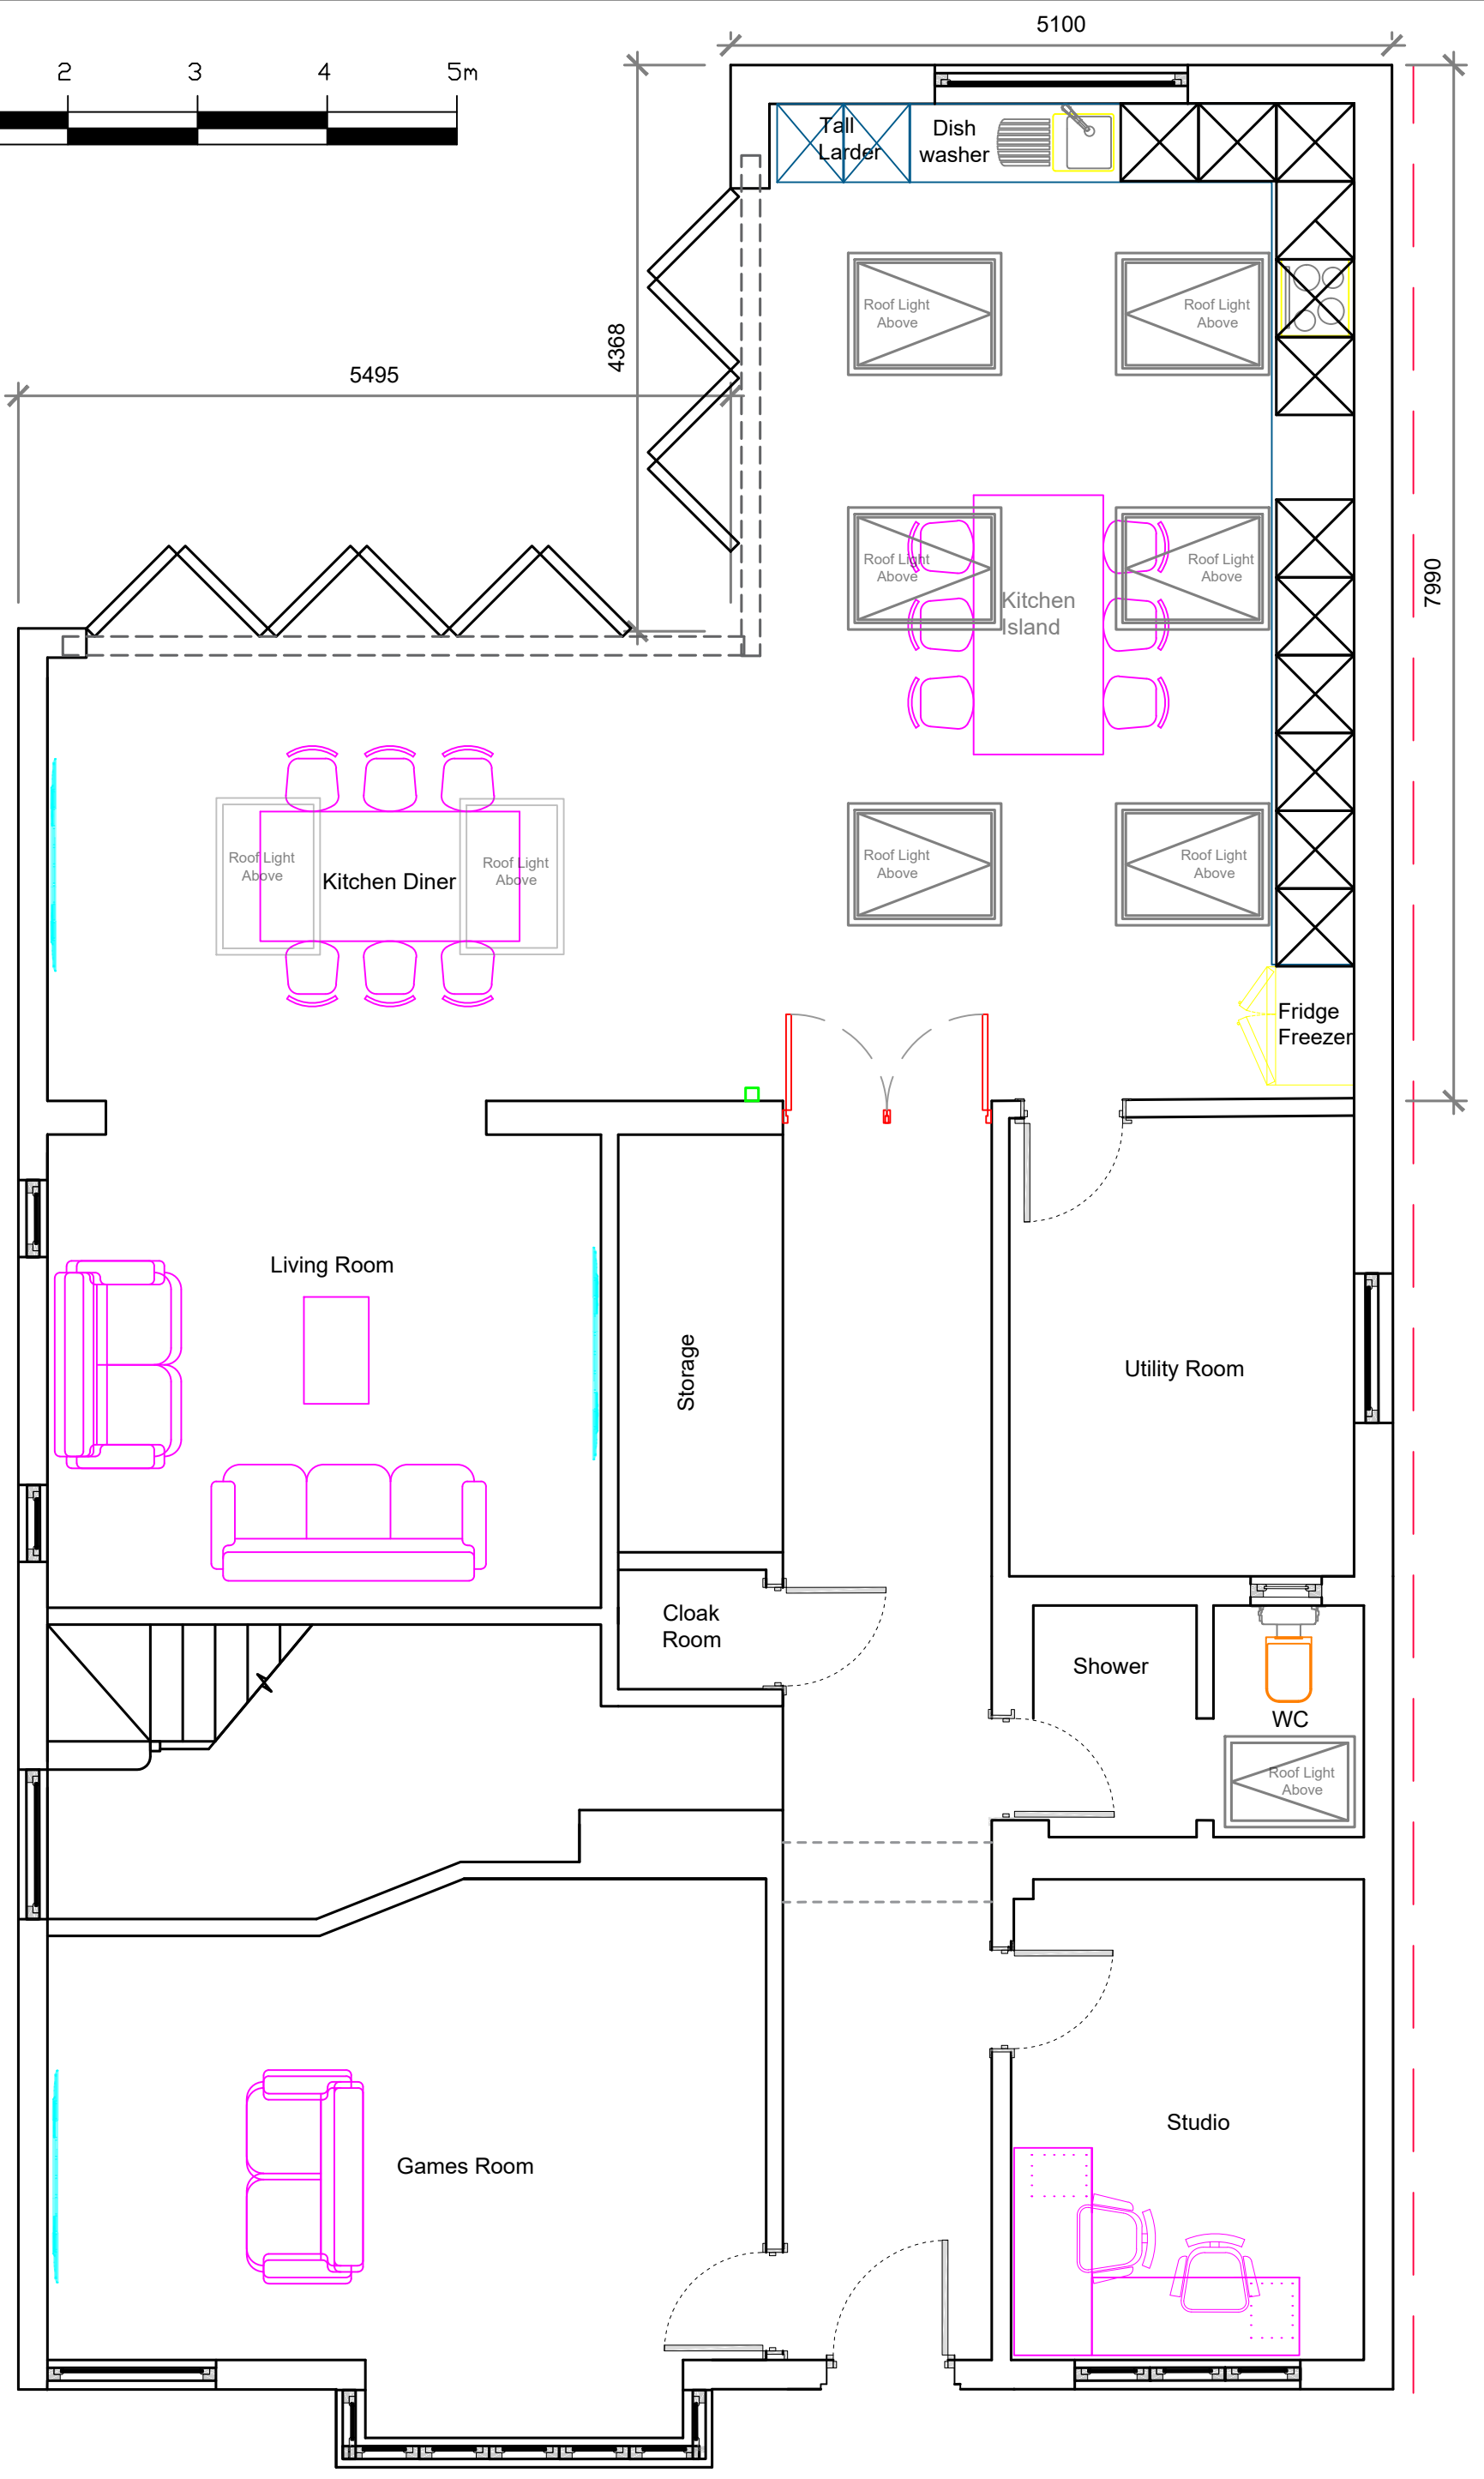

Proposed Ground Floor Plan



DATE: MAR 2024	CLIENT: J Cooper	JOB NO: 1001
DRAWN BY: SG	PROJECT: 20 Nightingale Road	DRAWING NO: PL06
SCALE: 1:50 @ A3	TITLE: Proposed Ground Floor Plan	REVISION: A

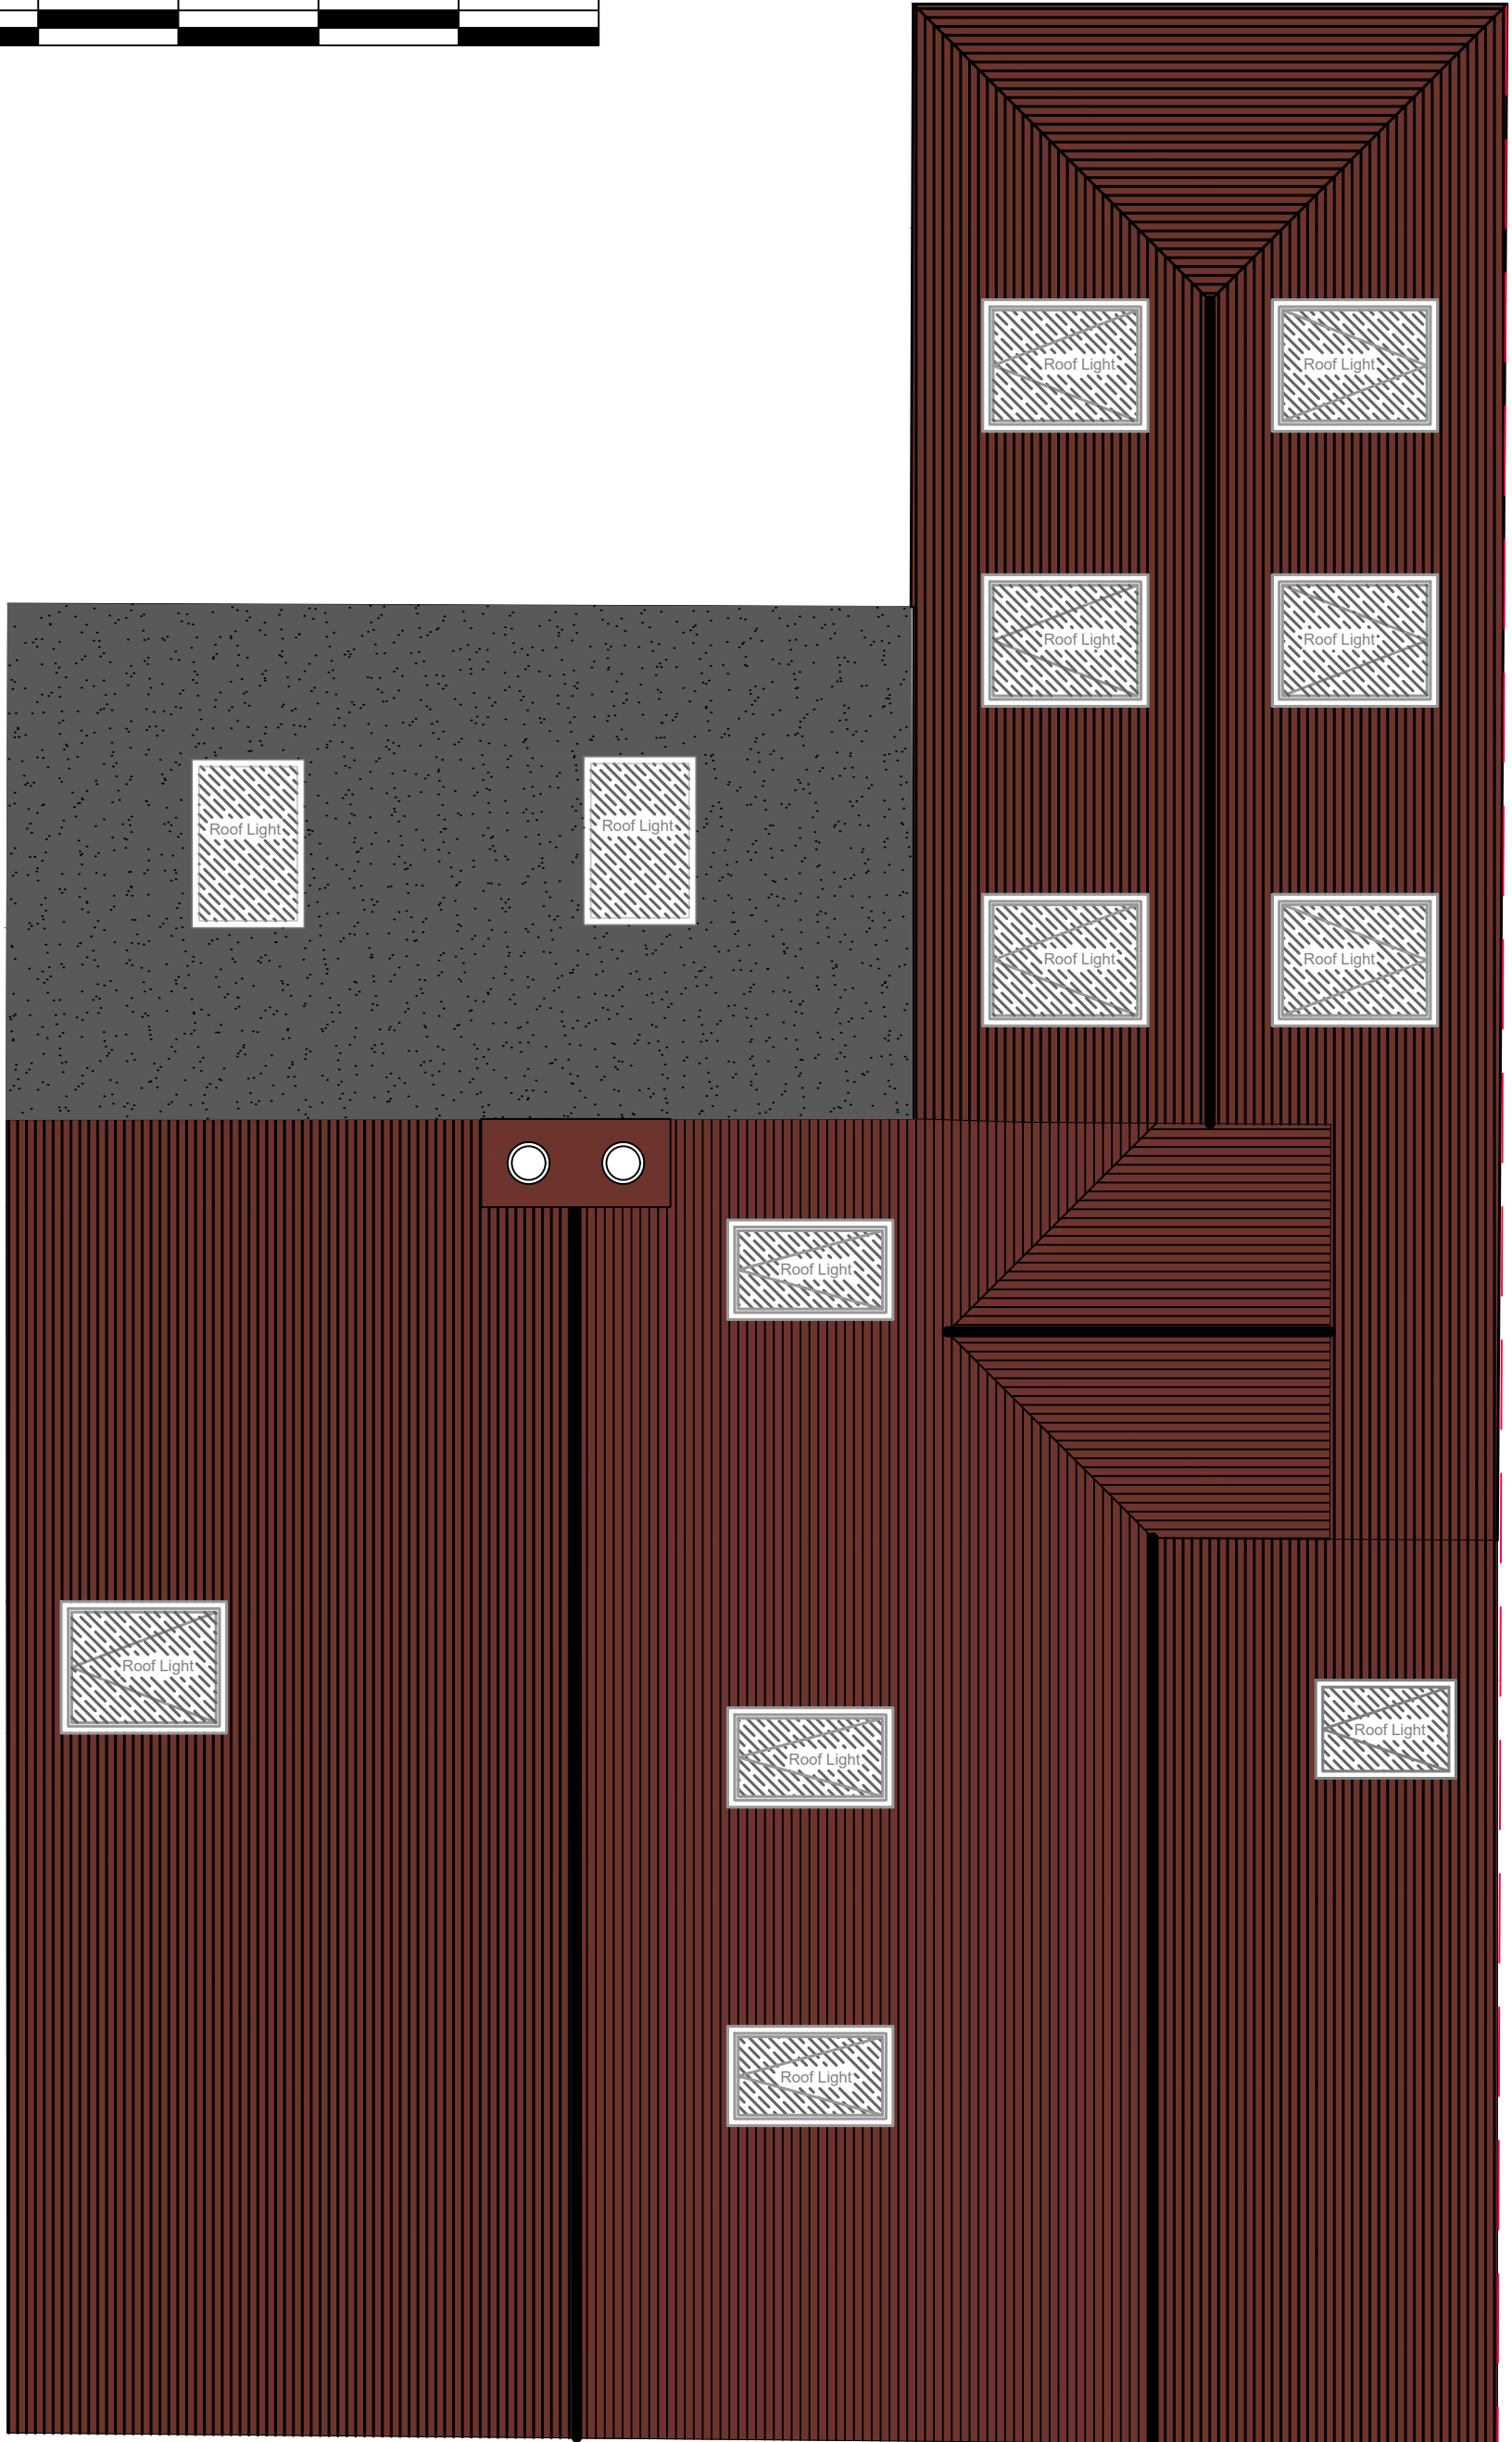

○ Proposed Roof Plan  
1:75 @ A3



North

DATE:	MAR 2024	CLIENT:	J Cooper	JOB NO.:	1001
DRAWN BY:	SG	PROJECT:	20 Nightingale Road	DRAWING NO.:	PL07
SCALE:	1:50 @ A3	TITLE:	Proposed Roof Plan	REVISION:	A



Proposed Elevation A  
1:100 @ A3




Proposed Elevation B  
1:100 @ A3



Proposed Elevation C  
1:100 @ A3



Proposed Elevation D  
1:100 @ A3

 

DATE:	MAR 2024	CLIENT:	J Cooper	JOB NO.:	1001
DRAWN BY:	SG	PROJECT:	26 Nightingale Road	DRAWING NO.:	PL08
SCALE:	1:100 @ A3	TITLE:	Proposed Elevations	REVISION:	A