


01 Ground Floor Plan
Scale 1:25



02 First Floor Plan
Scale 1:25

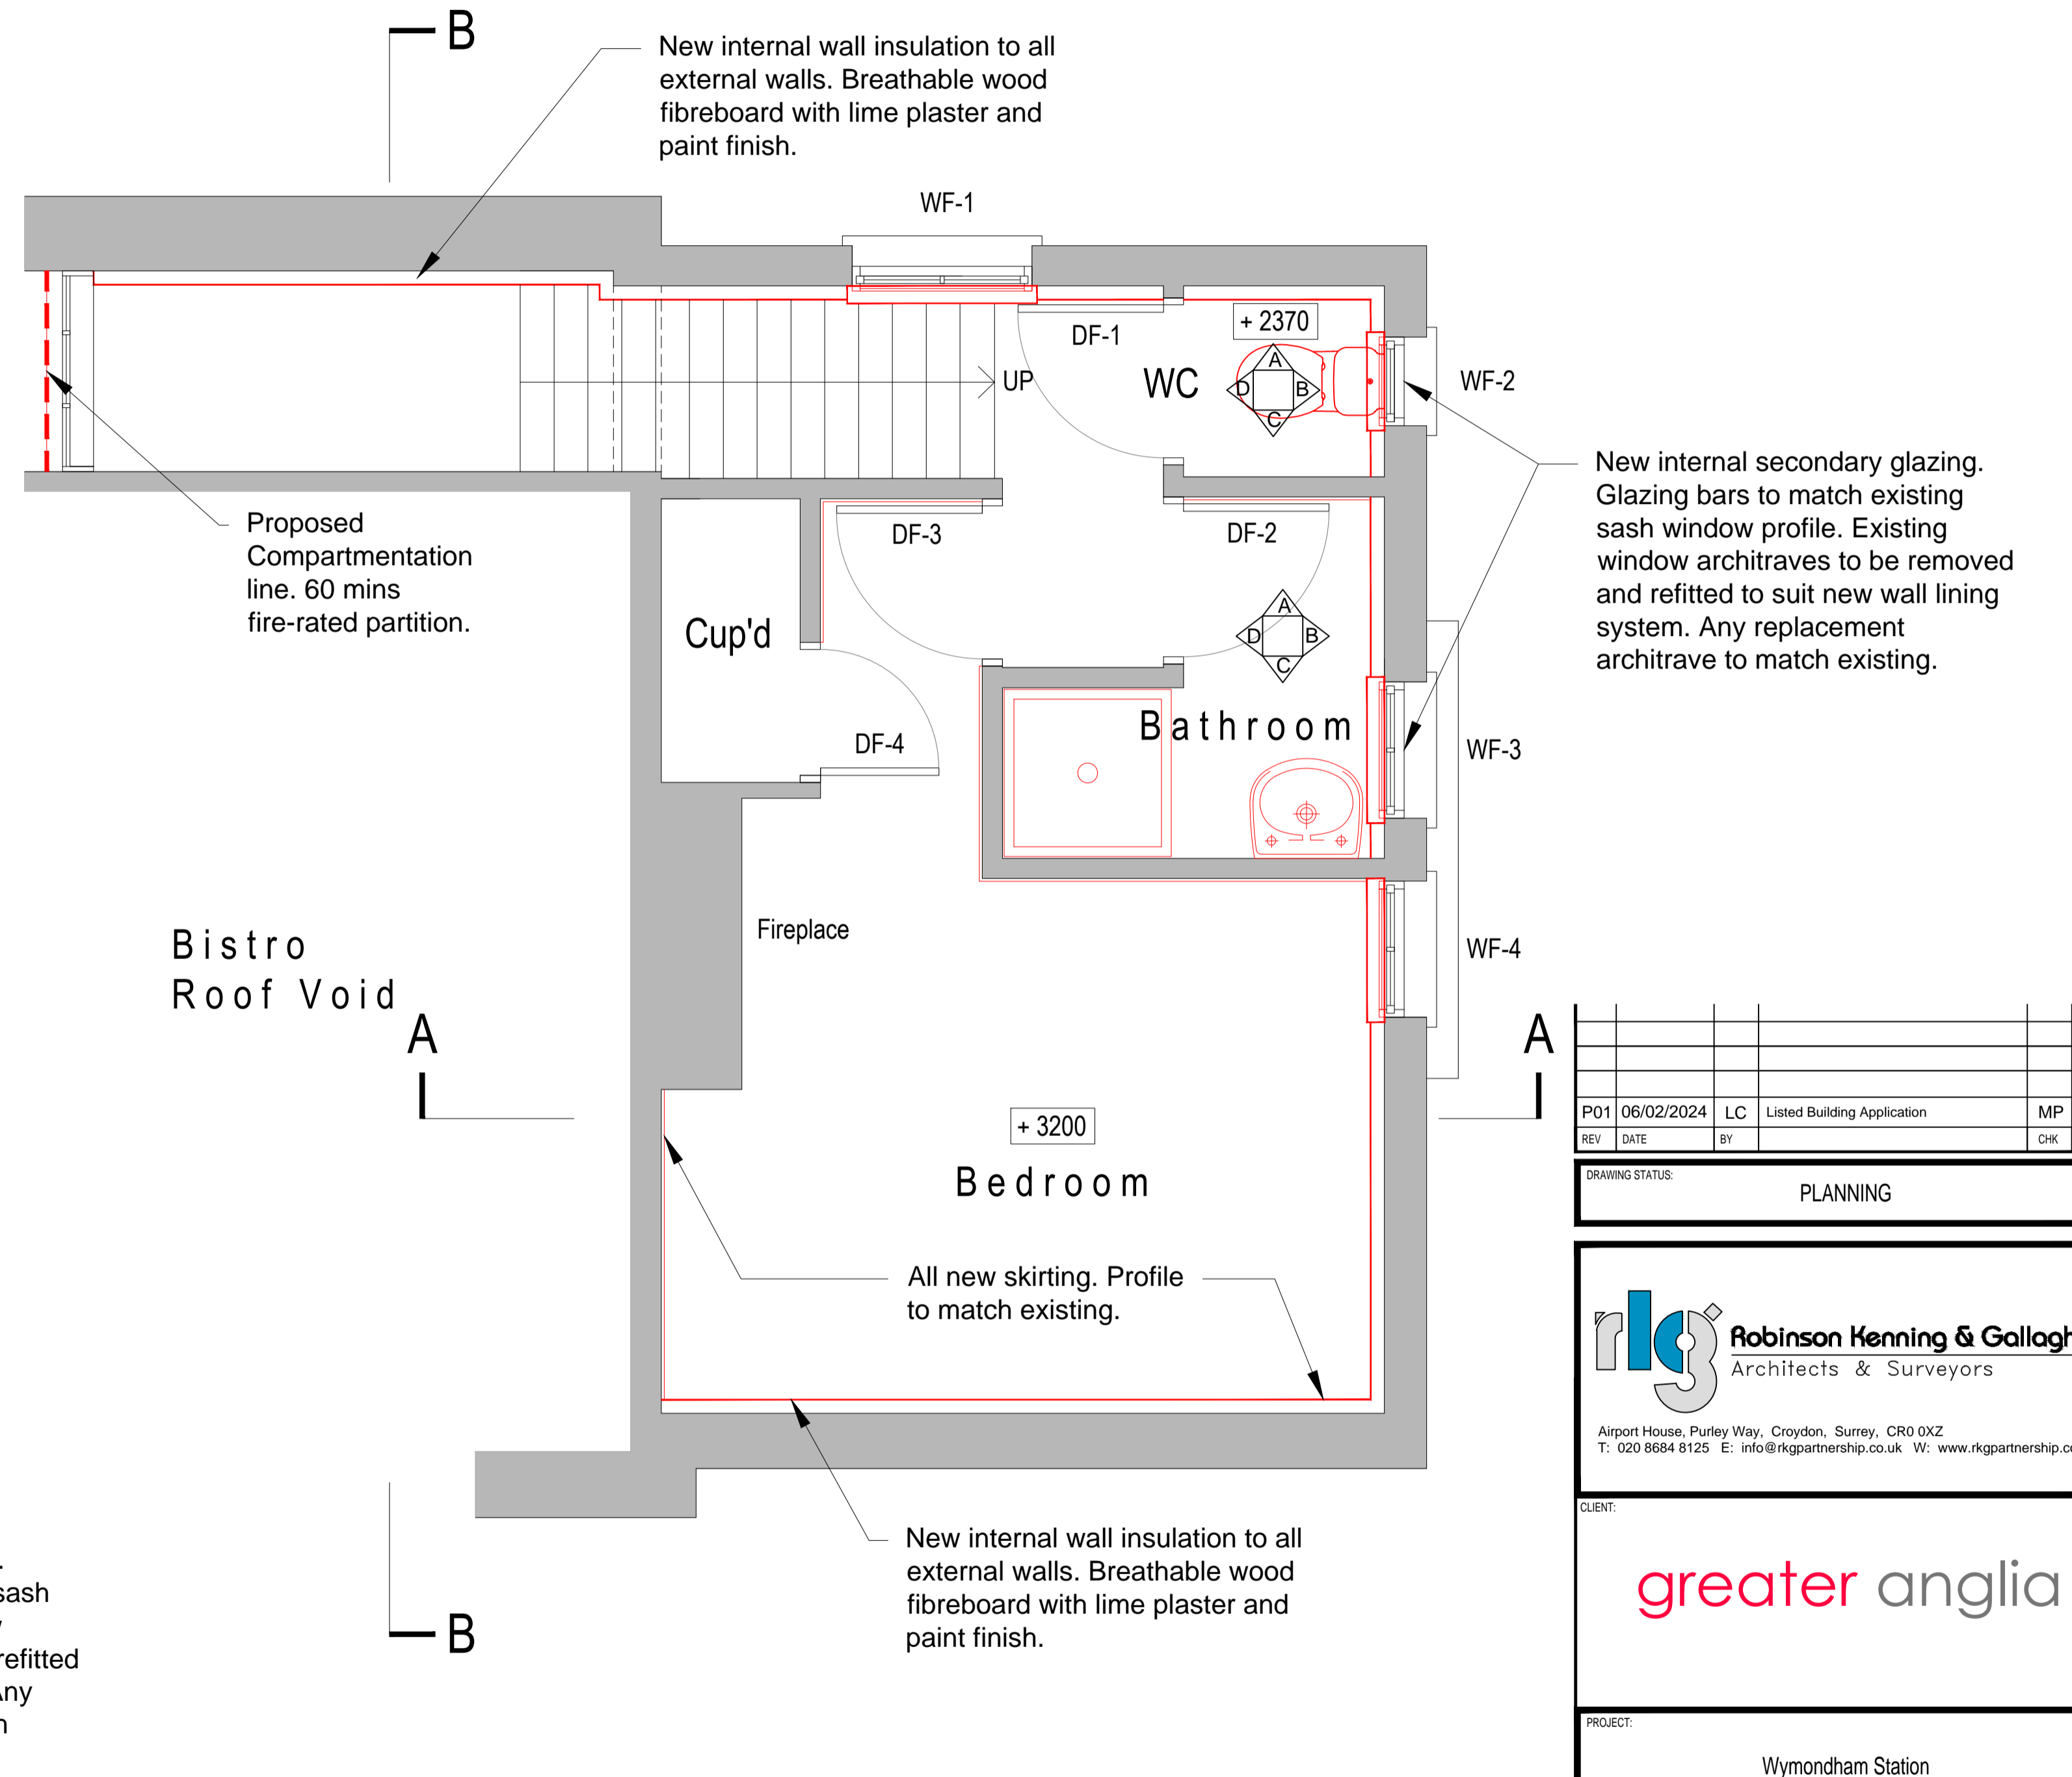

REV	DATE	BY	DESCRIPTION	CHK	ATHD
P01	06/02/2024	LC	Listed Building Application	MP	MP

DRAWING STATUS: PLANNING

Robinson Kenning & Gallagher
Architects & Surveyors

Airport House, Purley Way, Croydon, Surrey, CR0 0XZ
T: 020 8584 8125 E: info@rkpartnership.co.uk W: www.rkpartnership.co.uk

CLIENT:

greater anglia

PROJECT:
Wyndham Station
Station Approach, Wyndham, Norfolk, N180JZ

TITLE:
Proposed Floor Plans

SCALE @ A1:	1:25	CHECKED:	MP	APPROVED:	MP
CAD FILE:	24-4773-A-003-001-FLOOR PLANS AND REVISED DRAWING	DESIGN DRAWN:	LC	DATE:	30.01.24
PROJECT No:	4773	DRAWING No:	24-4773-A-003	REV:	P01