
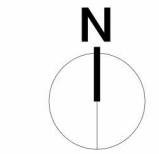


NB: SITE PLAN BASED ON ORDINANCE SURVEY MAP, CROWN COPYWRITE AND DATABASE 2023

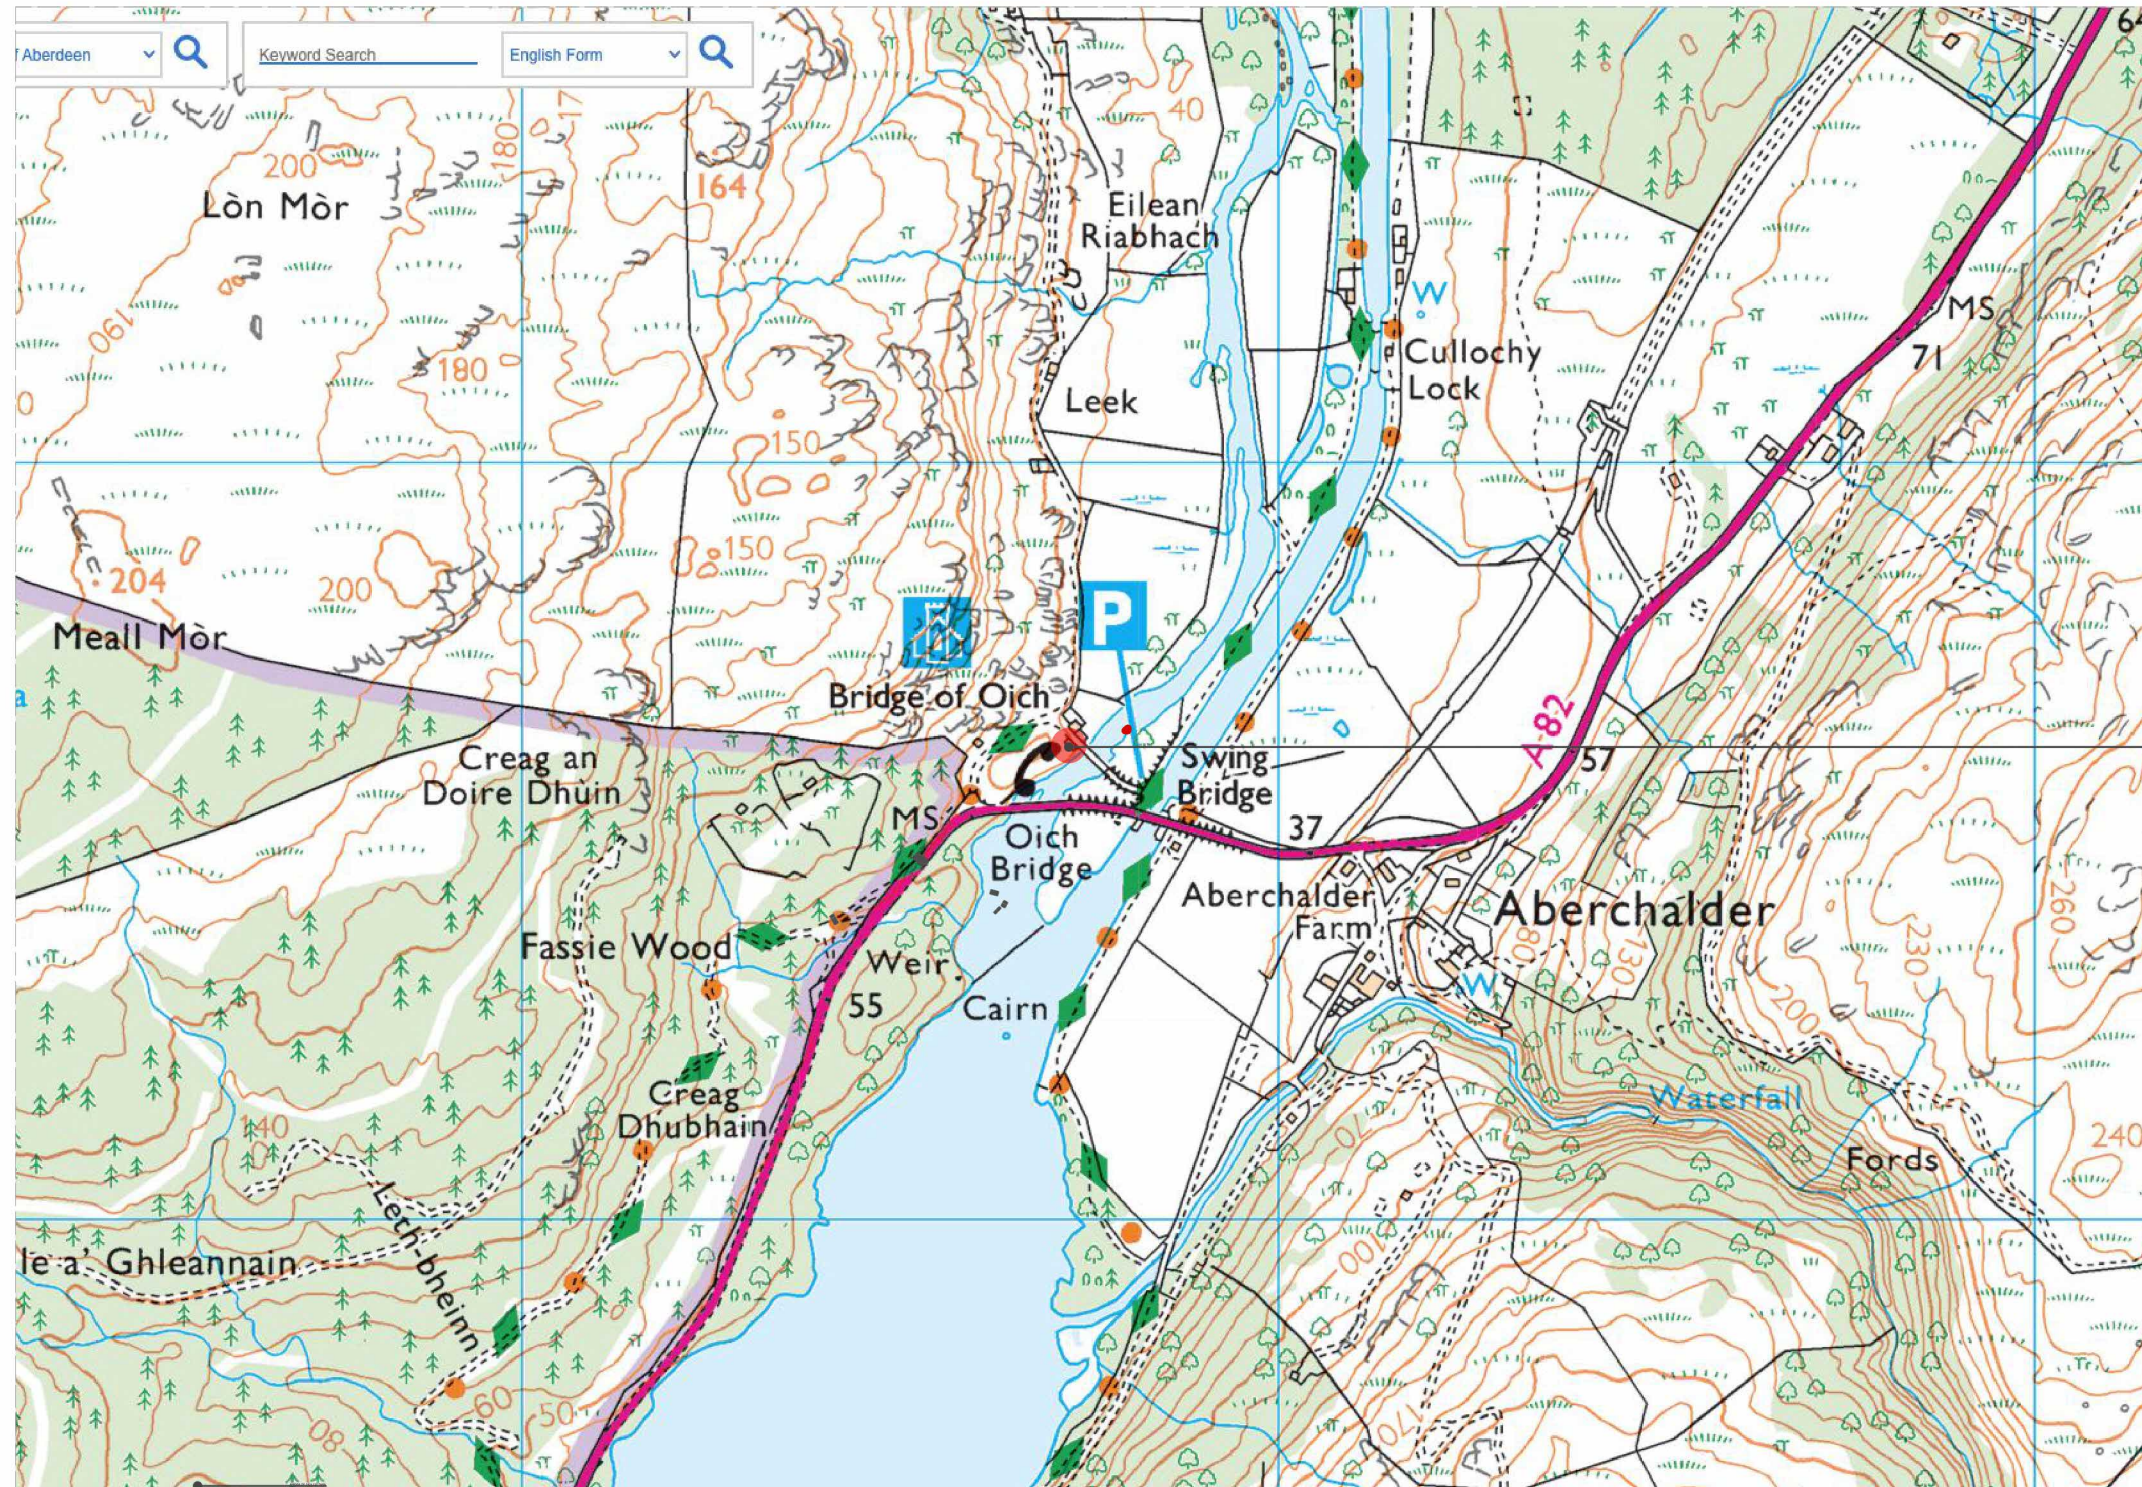

BARN FOR DEVELOPMENT

This drawing is the property of Ford McPhee Design. It may not be duplicated or disclosed to any third party for any purpose except as authorised in writing by Ford McPhee Design. Do not scale this drawing. Figured dimensions only are to be used in preference to small scale drawings. All dimensions are to be verified on site before any work commences. Any errors or omissions are to be reported to the designer. If in doubt, ask. The contractor is to provide full sized setting-out drawings based on the information contained within this drawing for the designers approval before commencing any manufacture. This drawing/documents and any discrepancies or variations are to be notified to the designer before the affected work commences.

© Ford McPhee Design

Revisions		
NO.	Date	Note

PROJECT:  
**Little Oich Barn**

DRAWING NUMBER:  
**1002\_100**

CLIENT: MCPHEE

SUBJECT: LOCATION PLAN A

LOCATION: INVERGARRY

SCALE: AS SHOWN @A3

DATE: 04/12/23

DRAWN BY: SM

**Ford McPhee Design**  
 Bridge of Oich Cottage, Invergarry,  
 PH35 4HN  
 Email: ford@mcphedesign@gmail.com

© Copyright Ford McPhee Design

1 Location Plan  
Scale: 1:10000

