


# \*PROPOSED EXTERIOR ELEVATIONS

NB: DRAWING TO BE READ IN CONJUNCTION WITH DRAWING 1002\_105 & 1002\_106


**NOTES:**  
 W1-9 EXTERIOR WINDOWS =  
 INTENDED TO BE DOUBLE GLAZED  
 WITH SLIMLINE METAL FRAME

D1 = SEMI GLAZED METAL FRAME  
 ENTRANCE SWING DOOR


D2-3 = SOLID SWING DOOR TO  
 MATCH EXTERIOR CLAD COLOUR

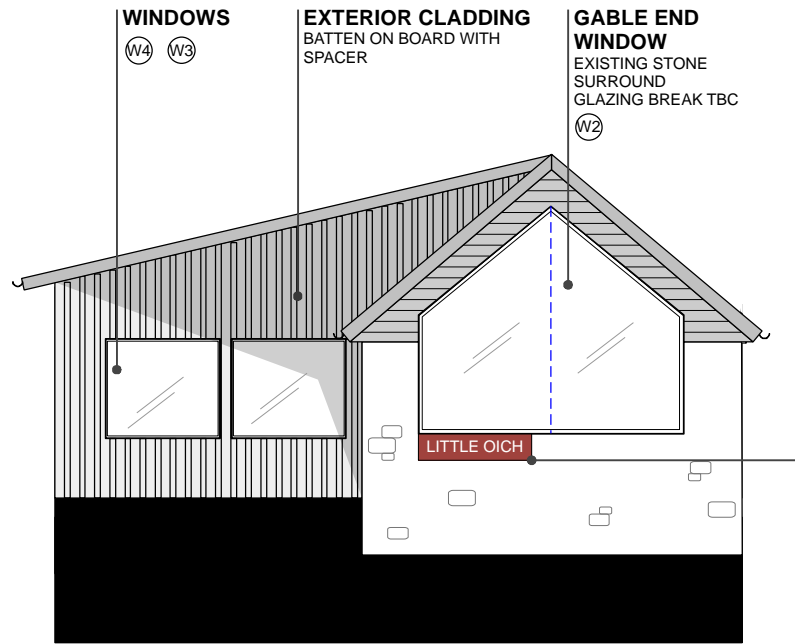


1 FRONT ELEVATION A  
 Scale: 1:100

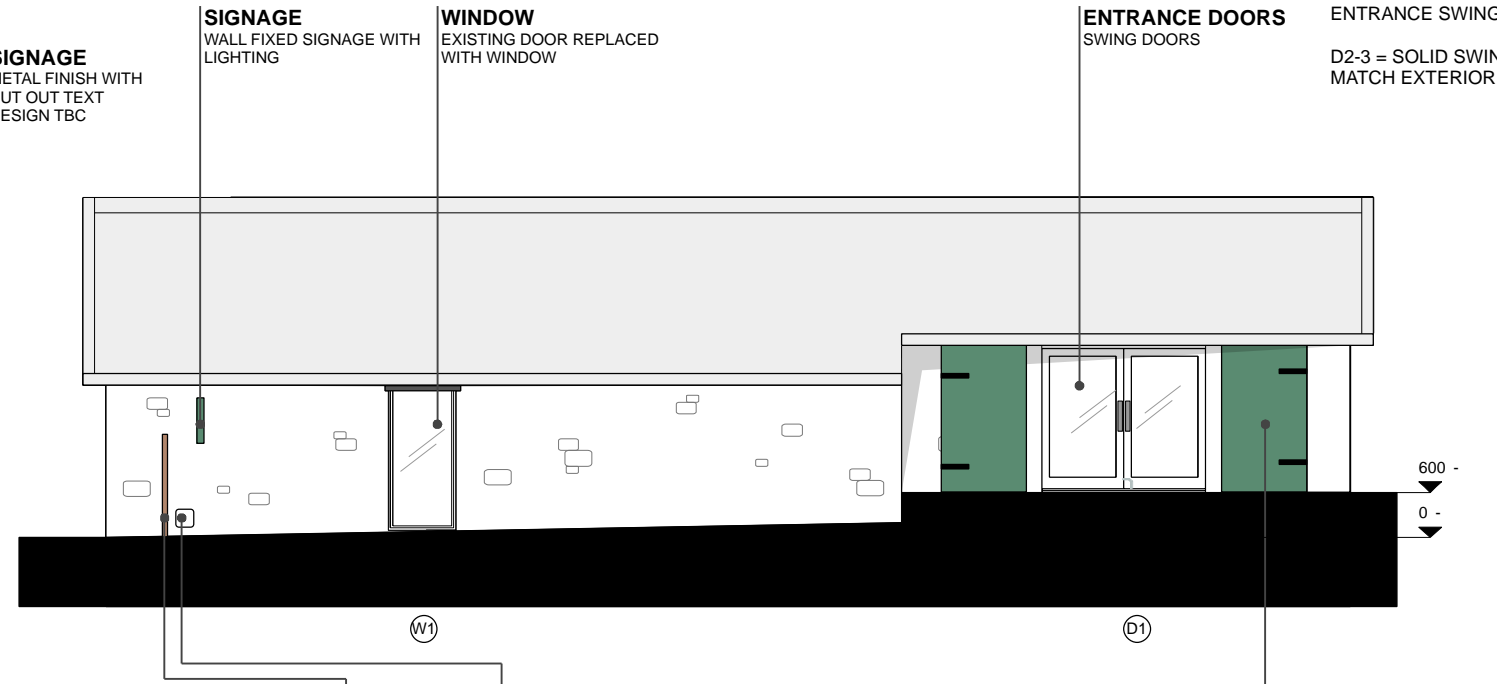


2 SIDE ELEVATION B  
 Scale: 1:100

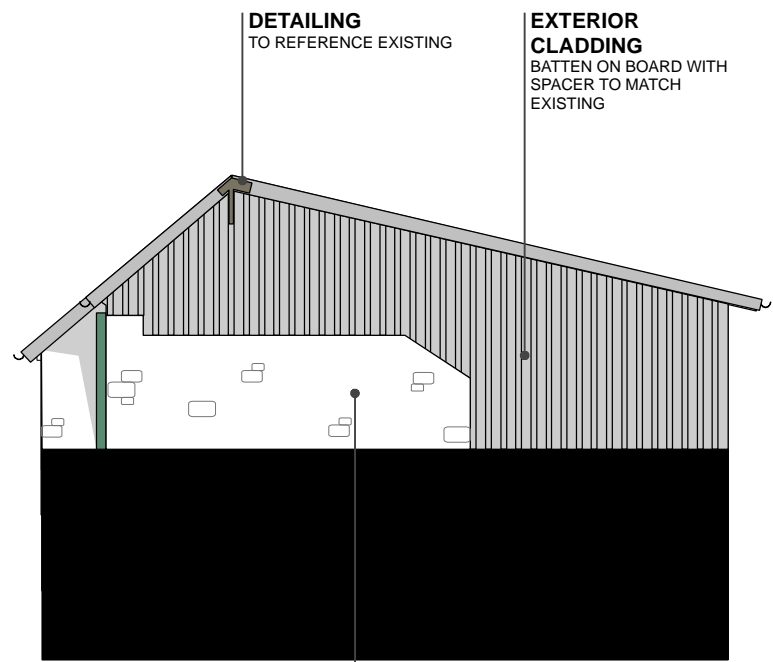

3 BACK ELEVATION C  
 Scale: 1:100

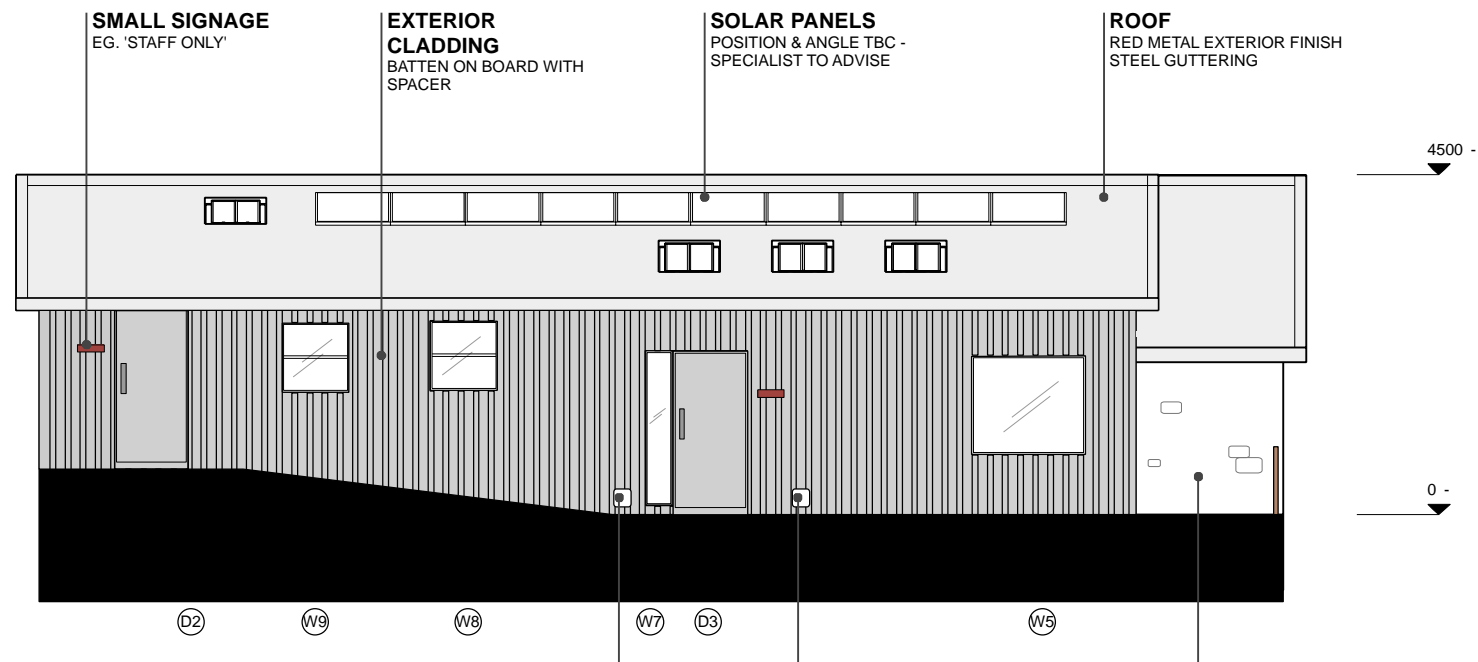

4 SIDE ELEVATION D  
 Scale: 1:100

 

This drawing is the property of Ford McPhee Design. It may not be duplicated or disclosed to any third party for any purpose except as authorised in writing by Ford McPhee Design. Do not scale this drawing. Figured dimensions only are to be used in preference to small scale drawings. All dimensions are to be verified on site before any work commences. Any errors or omissions are to be reported to the designer. If in doubt, ask. The contractor is to provide full sized setting-out drawings based on the information contained within this drawing for the designers approval before commencing any manufacture. This drawing/documents and any discrepancies or variations are to be notified to the designer before the affected work commences.

© Ford McPhee Design

Revisions		
NO.	Date	Note

PROJECT:  
**Little Oich Barn**

DRAWING NUMBER:  
**1002\_201**

CLIENT:	MCPHEE
SUBJECT:	EXT ELE (PROPOSED)
LOCATION:	INVERGARRY
SCALE:	AS SHOWN @A3
DATE:	04/12/23
DRAWN BY:	SM

**Ford McPhee Design**  
 Bridge of Oich Cottage, Invergarry,  
 PH35 4HN  
 Email: fordmcphedesign@gmail.com

© Copyright Ford McPhee Design