




EXISTING GROUND FLOOR PLAN  
1:100

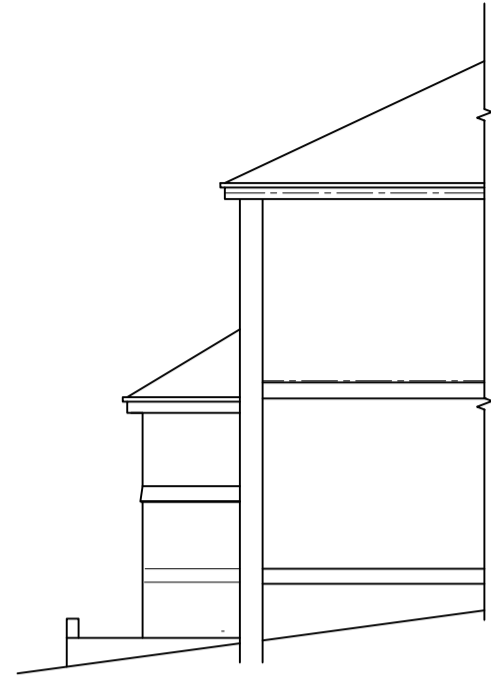


EXISTING WEST ELEVATION  
1:100

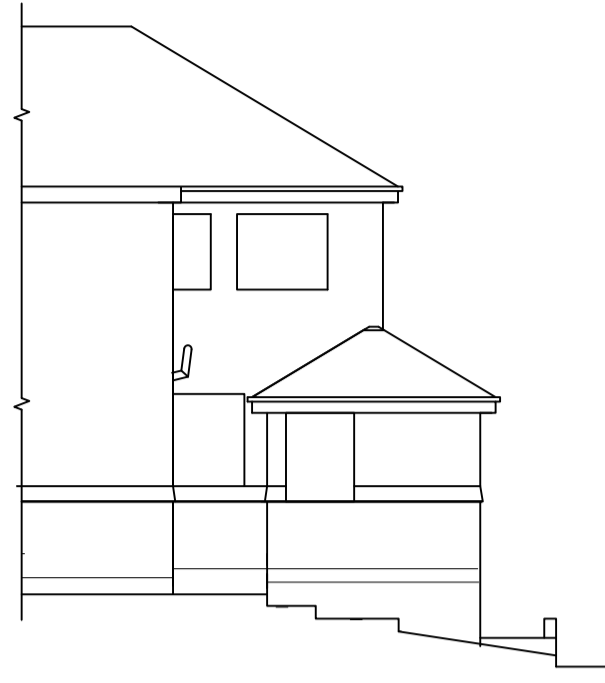

EXISTING EAST ELEVATION

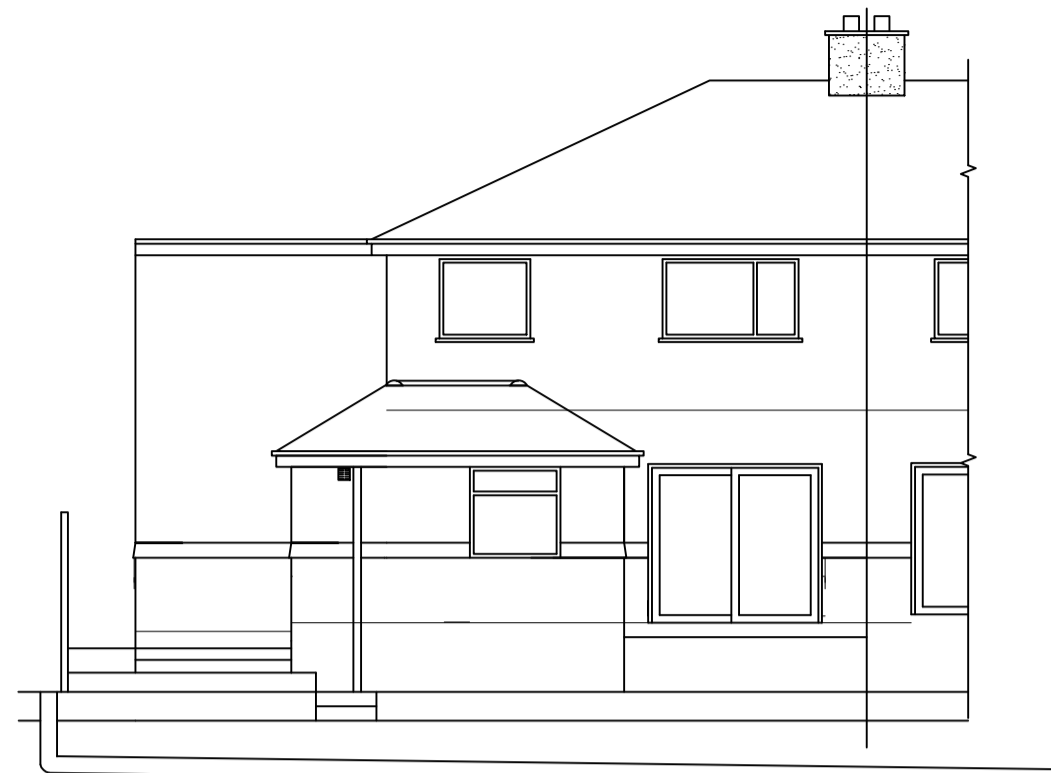


EXISTING NORTH ELEVATION

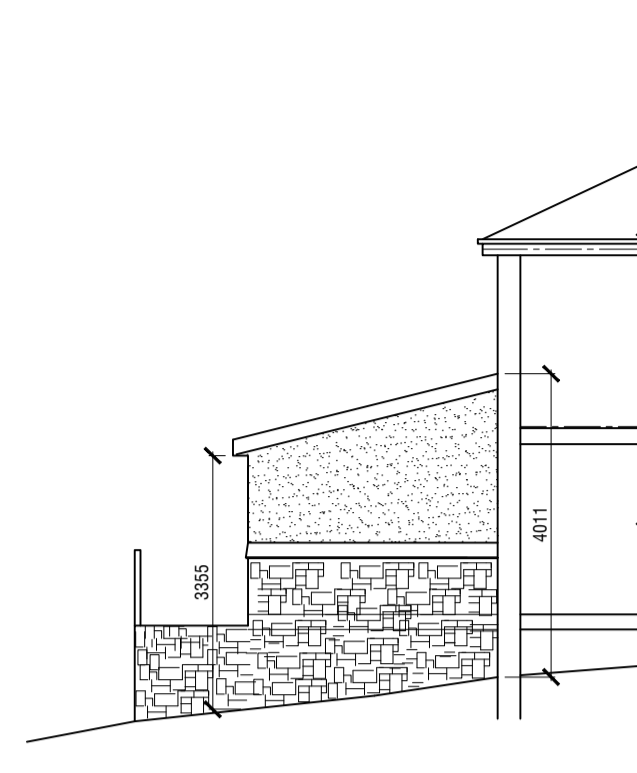


PROPOSED WEST ELEVATION  
1:100




PROPOSED EAST ELEVATION

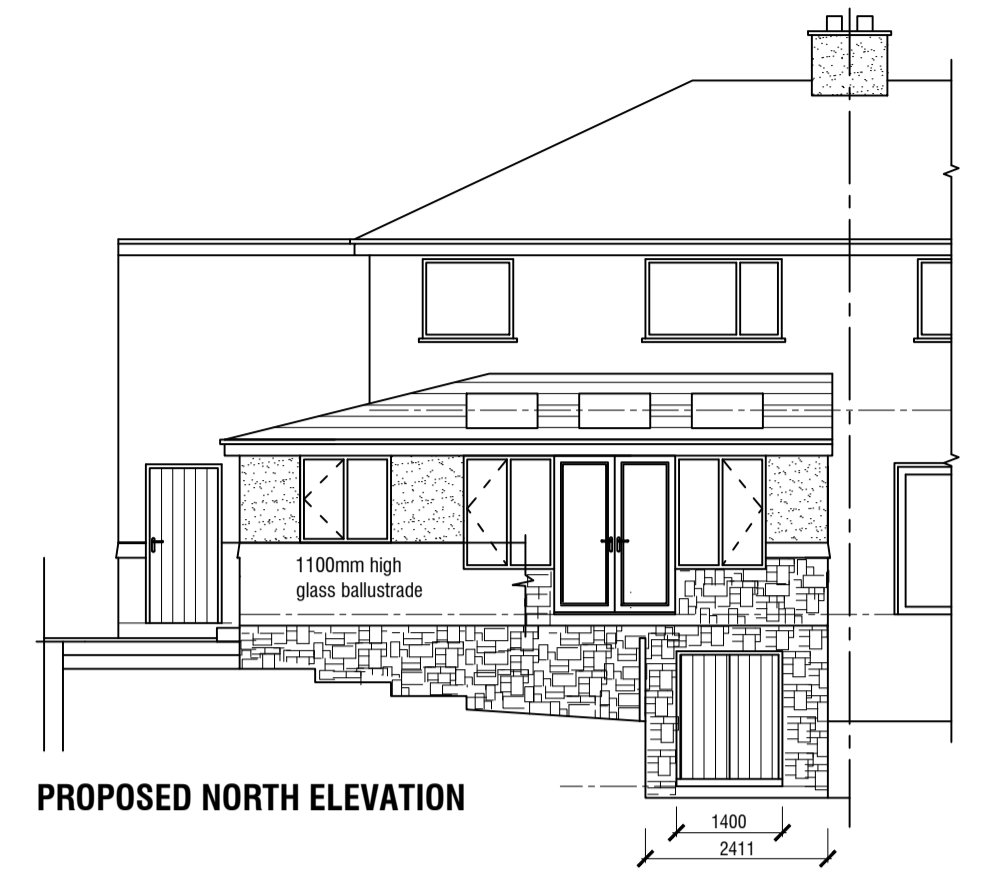


PROPOSED NORTH ELEVATION

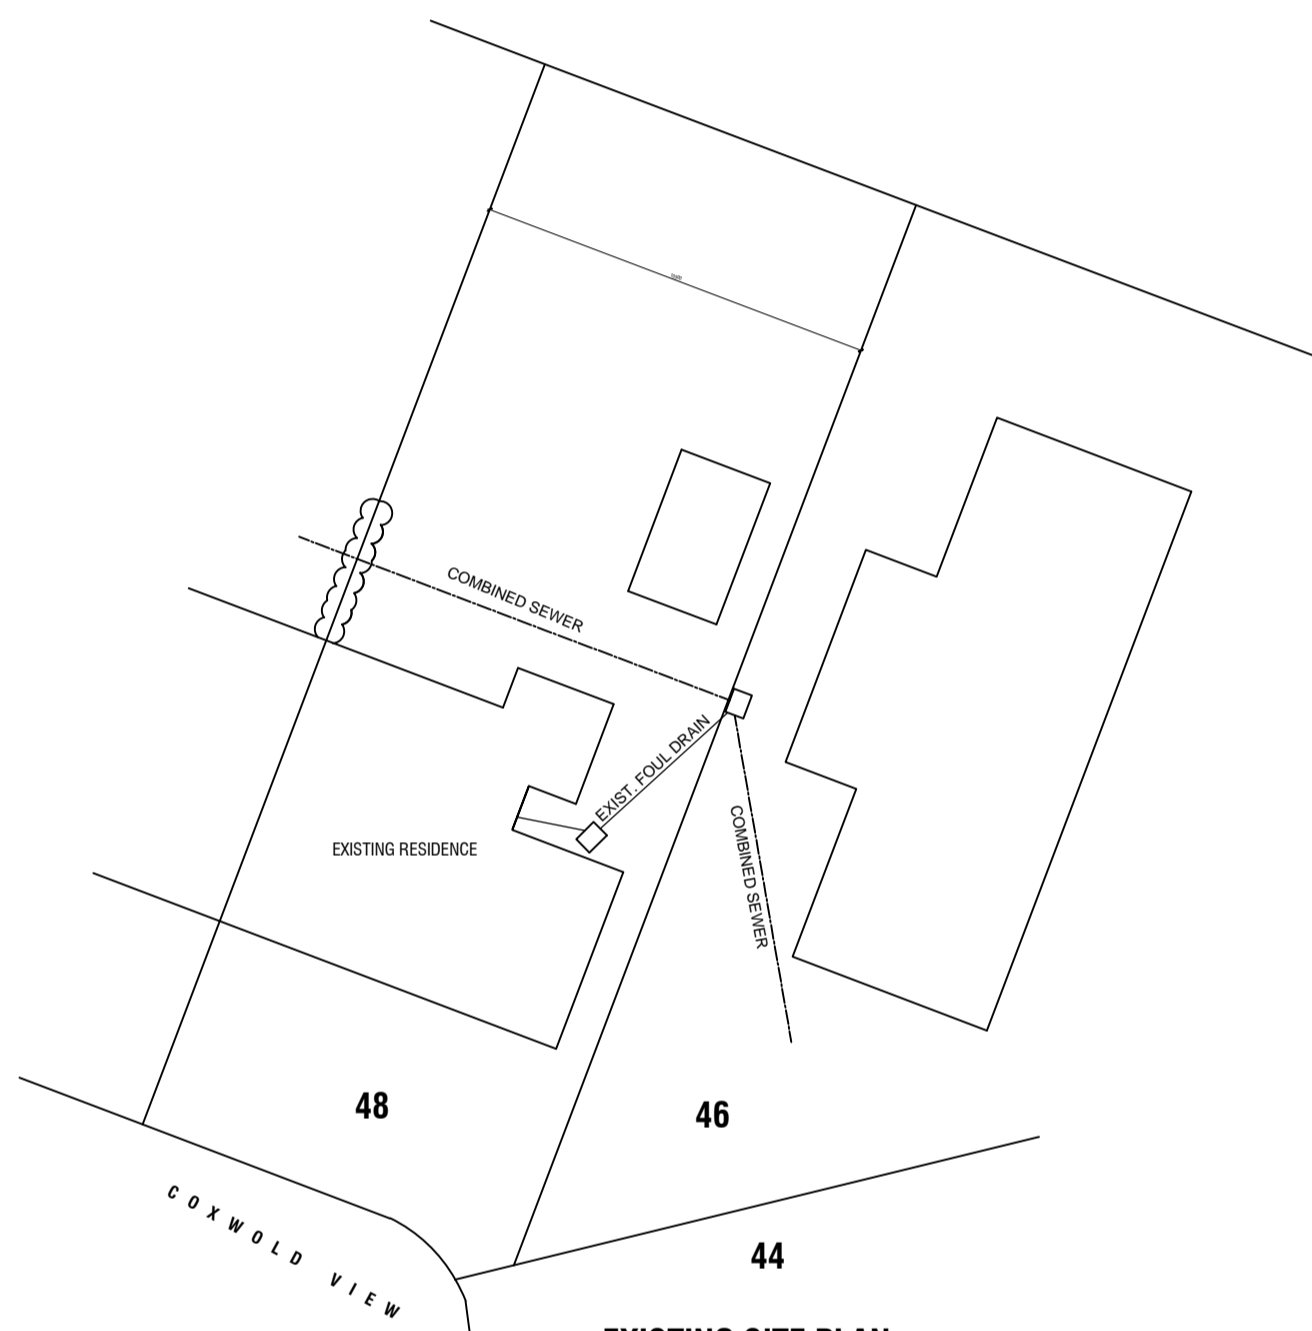


EXISTING SITE PLAN  
1:200

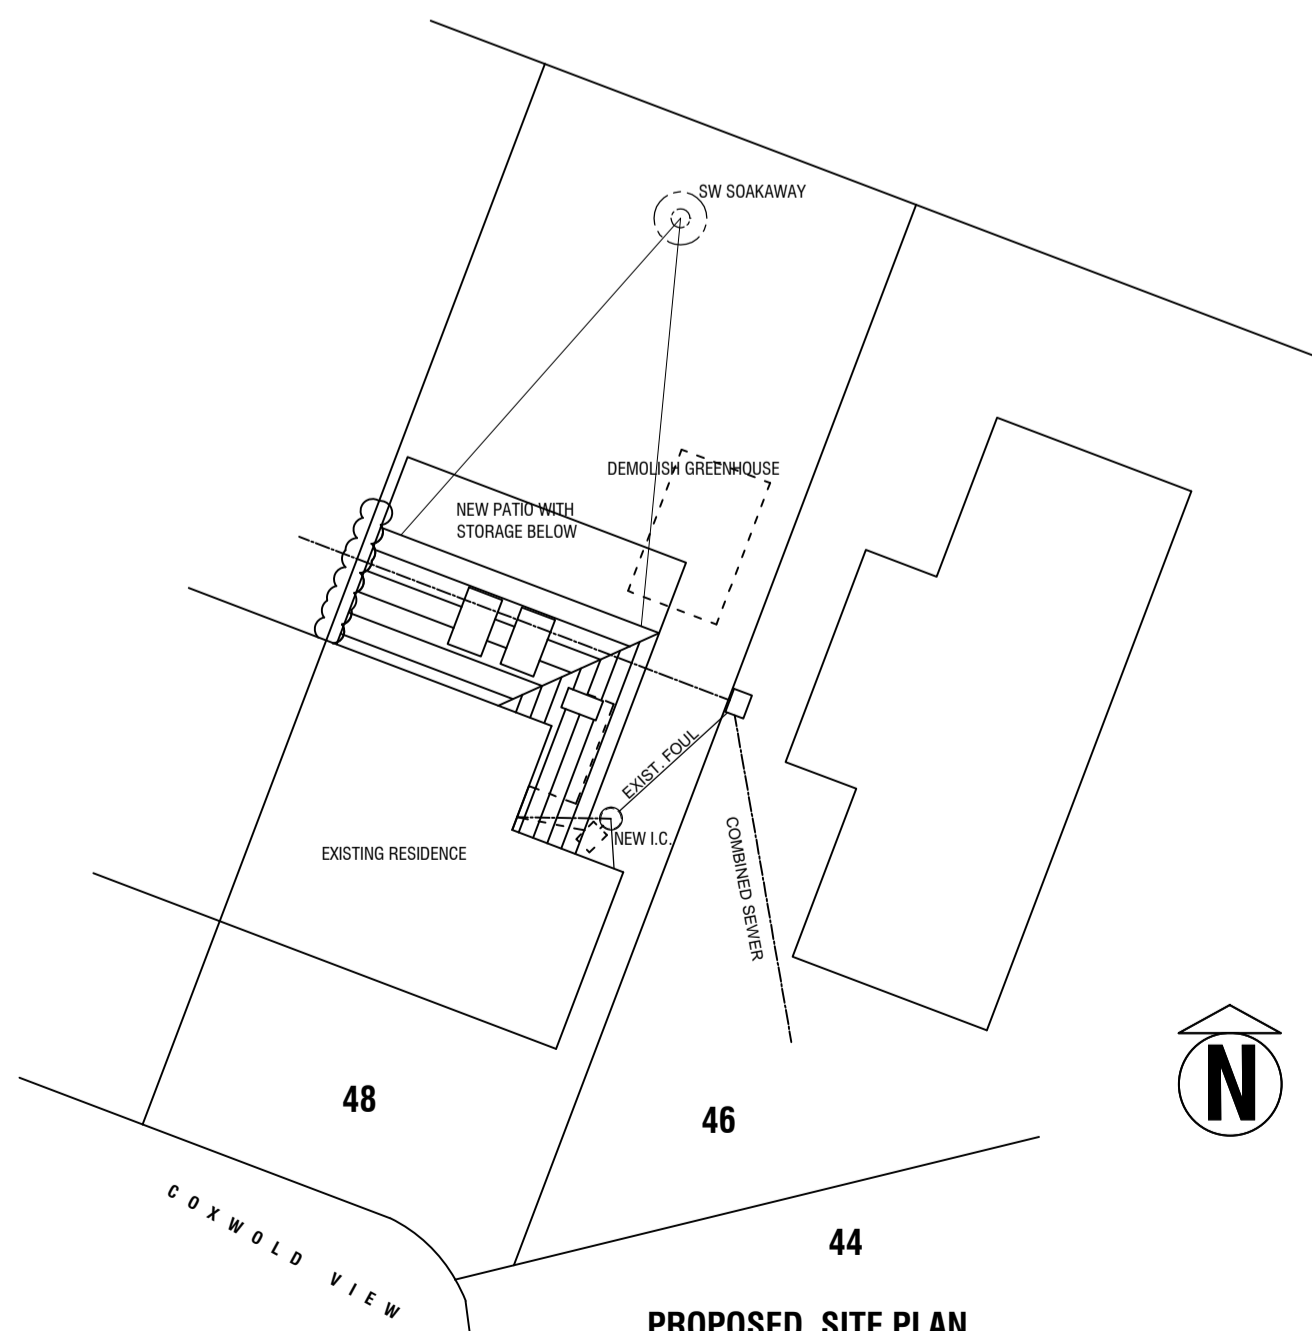

PROPOSED SITE PLAN  
1:200

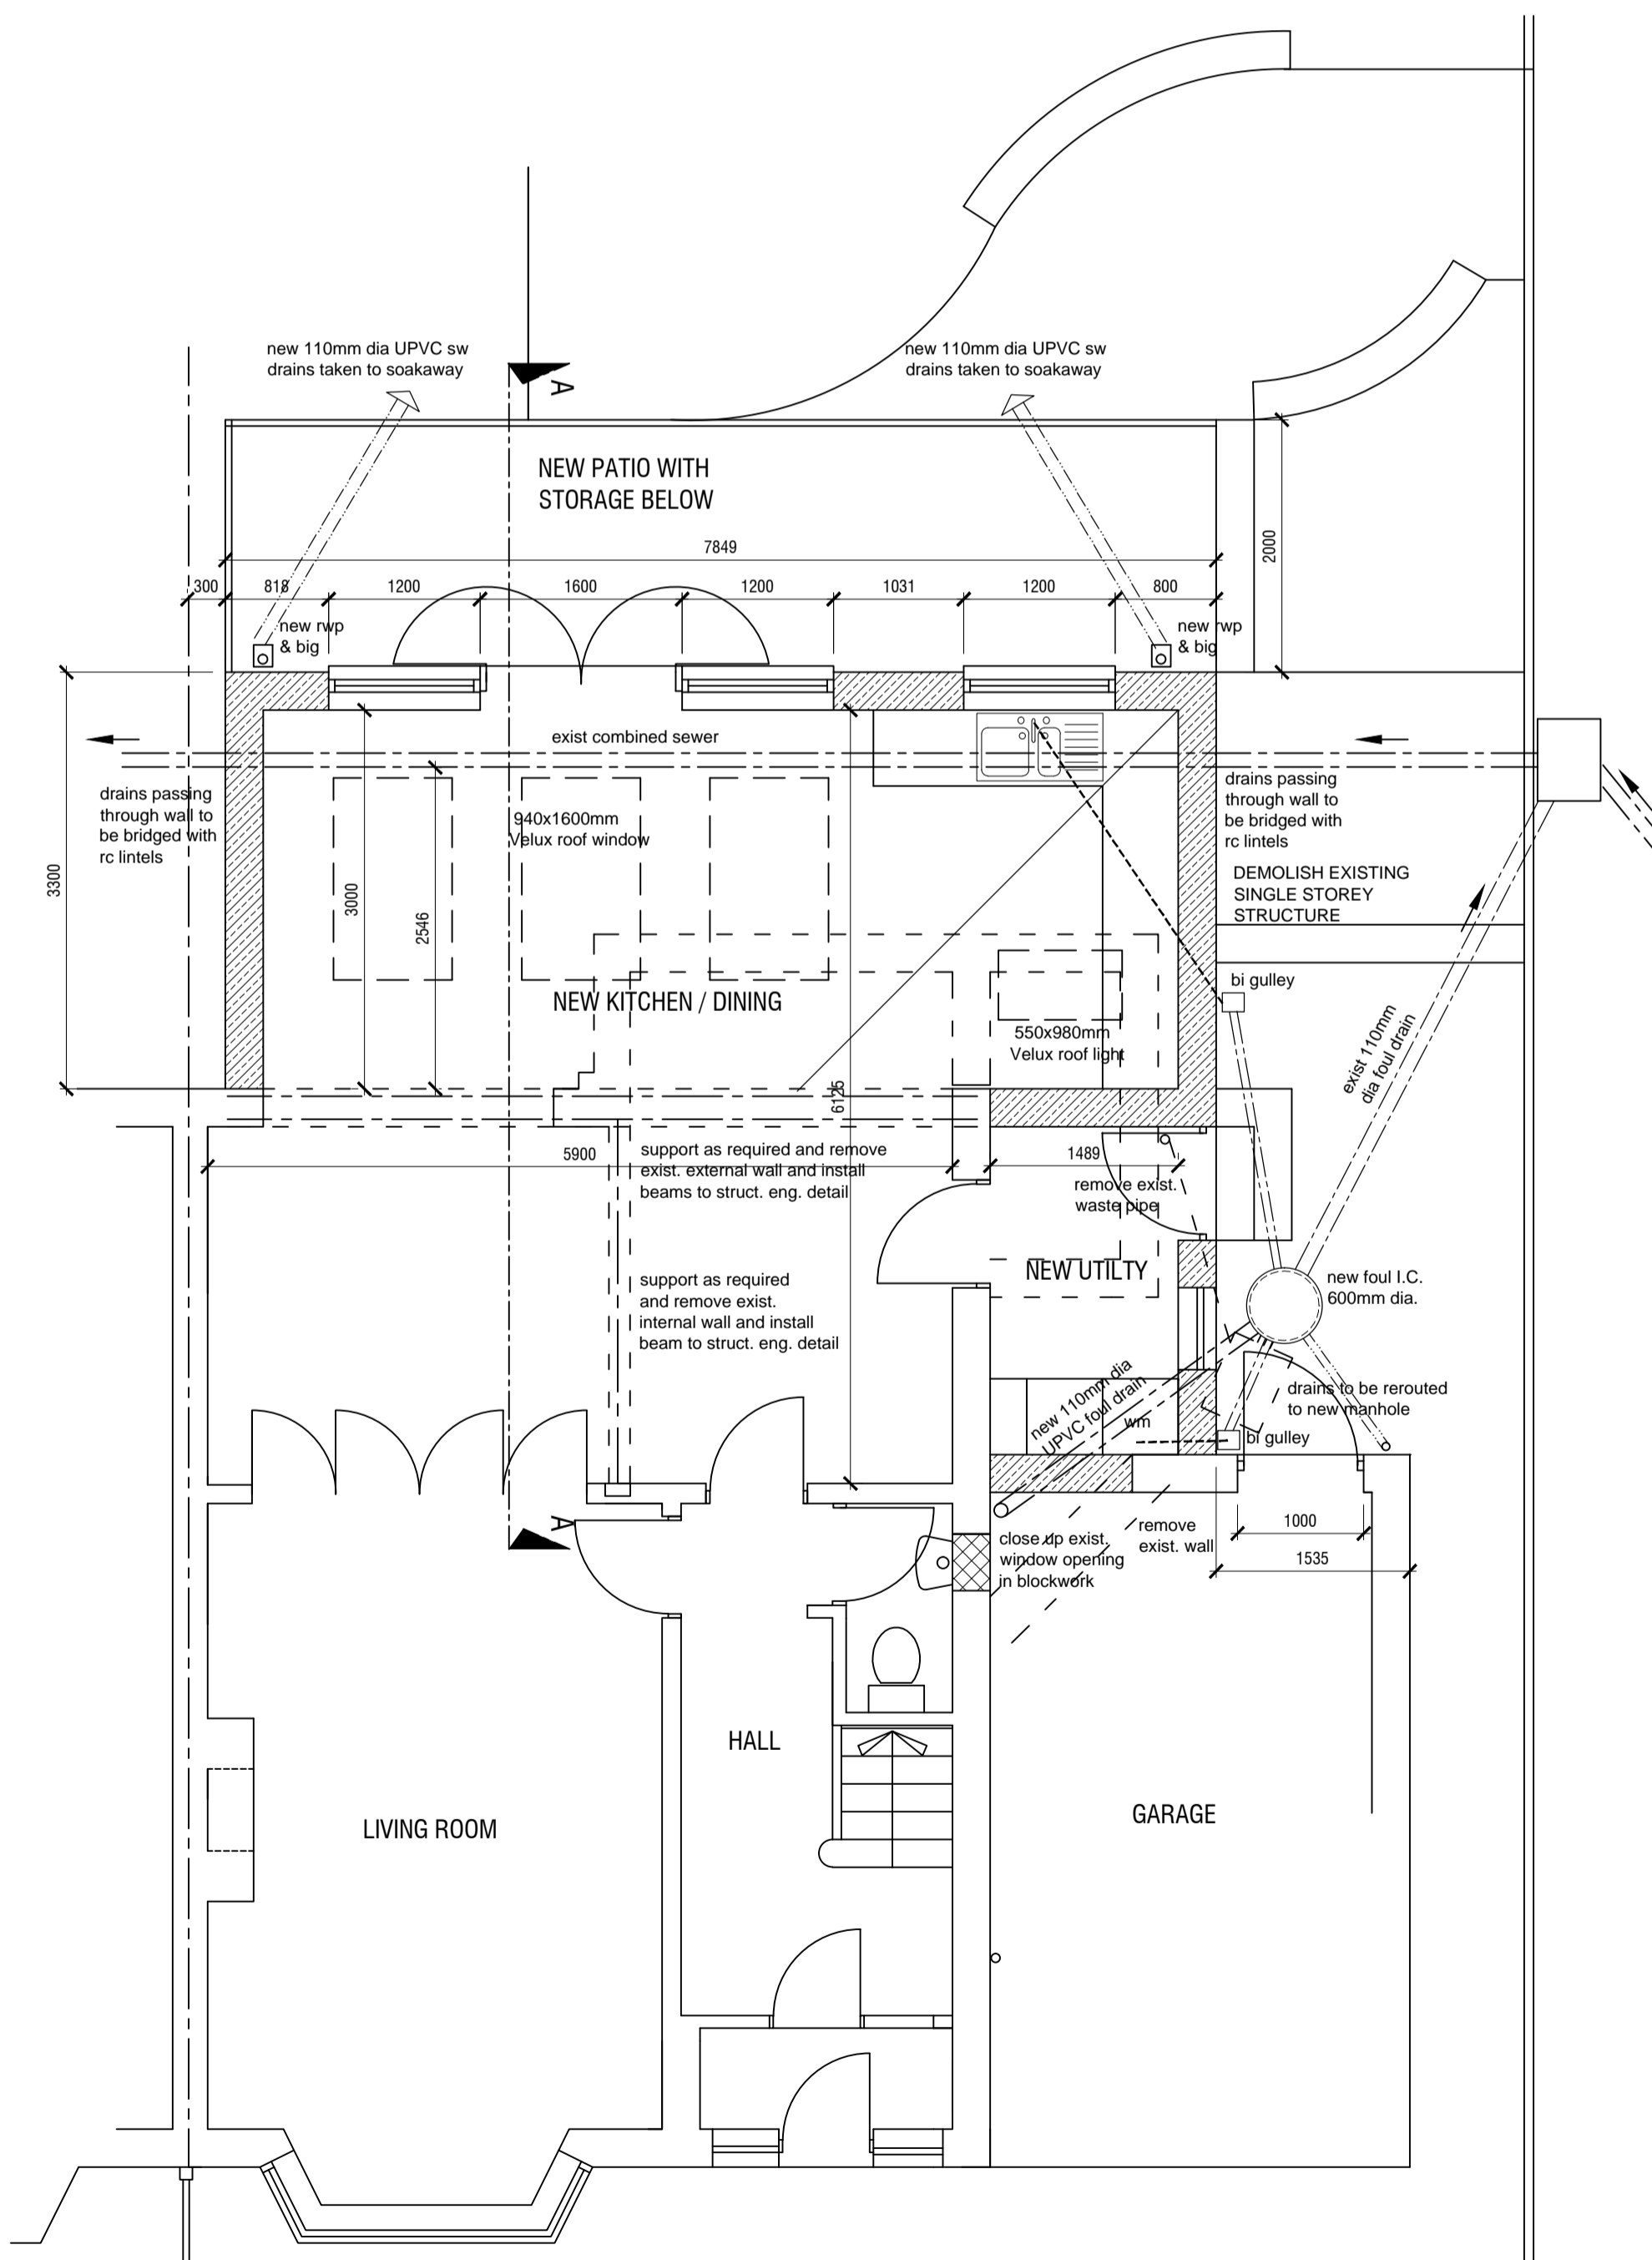

PROPOSED GROUND FLOOR PLAN  
SCALE 1:50

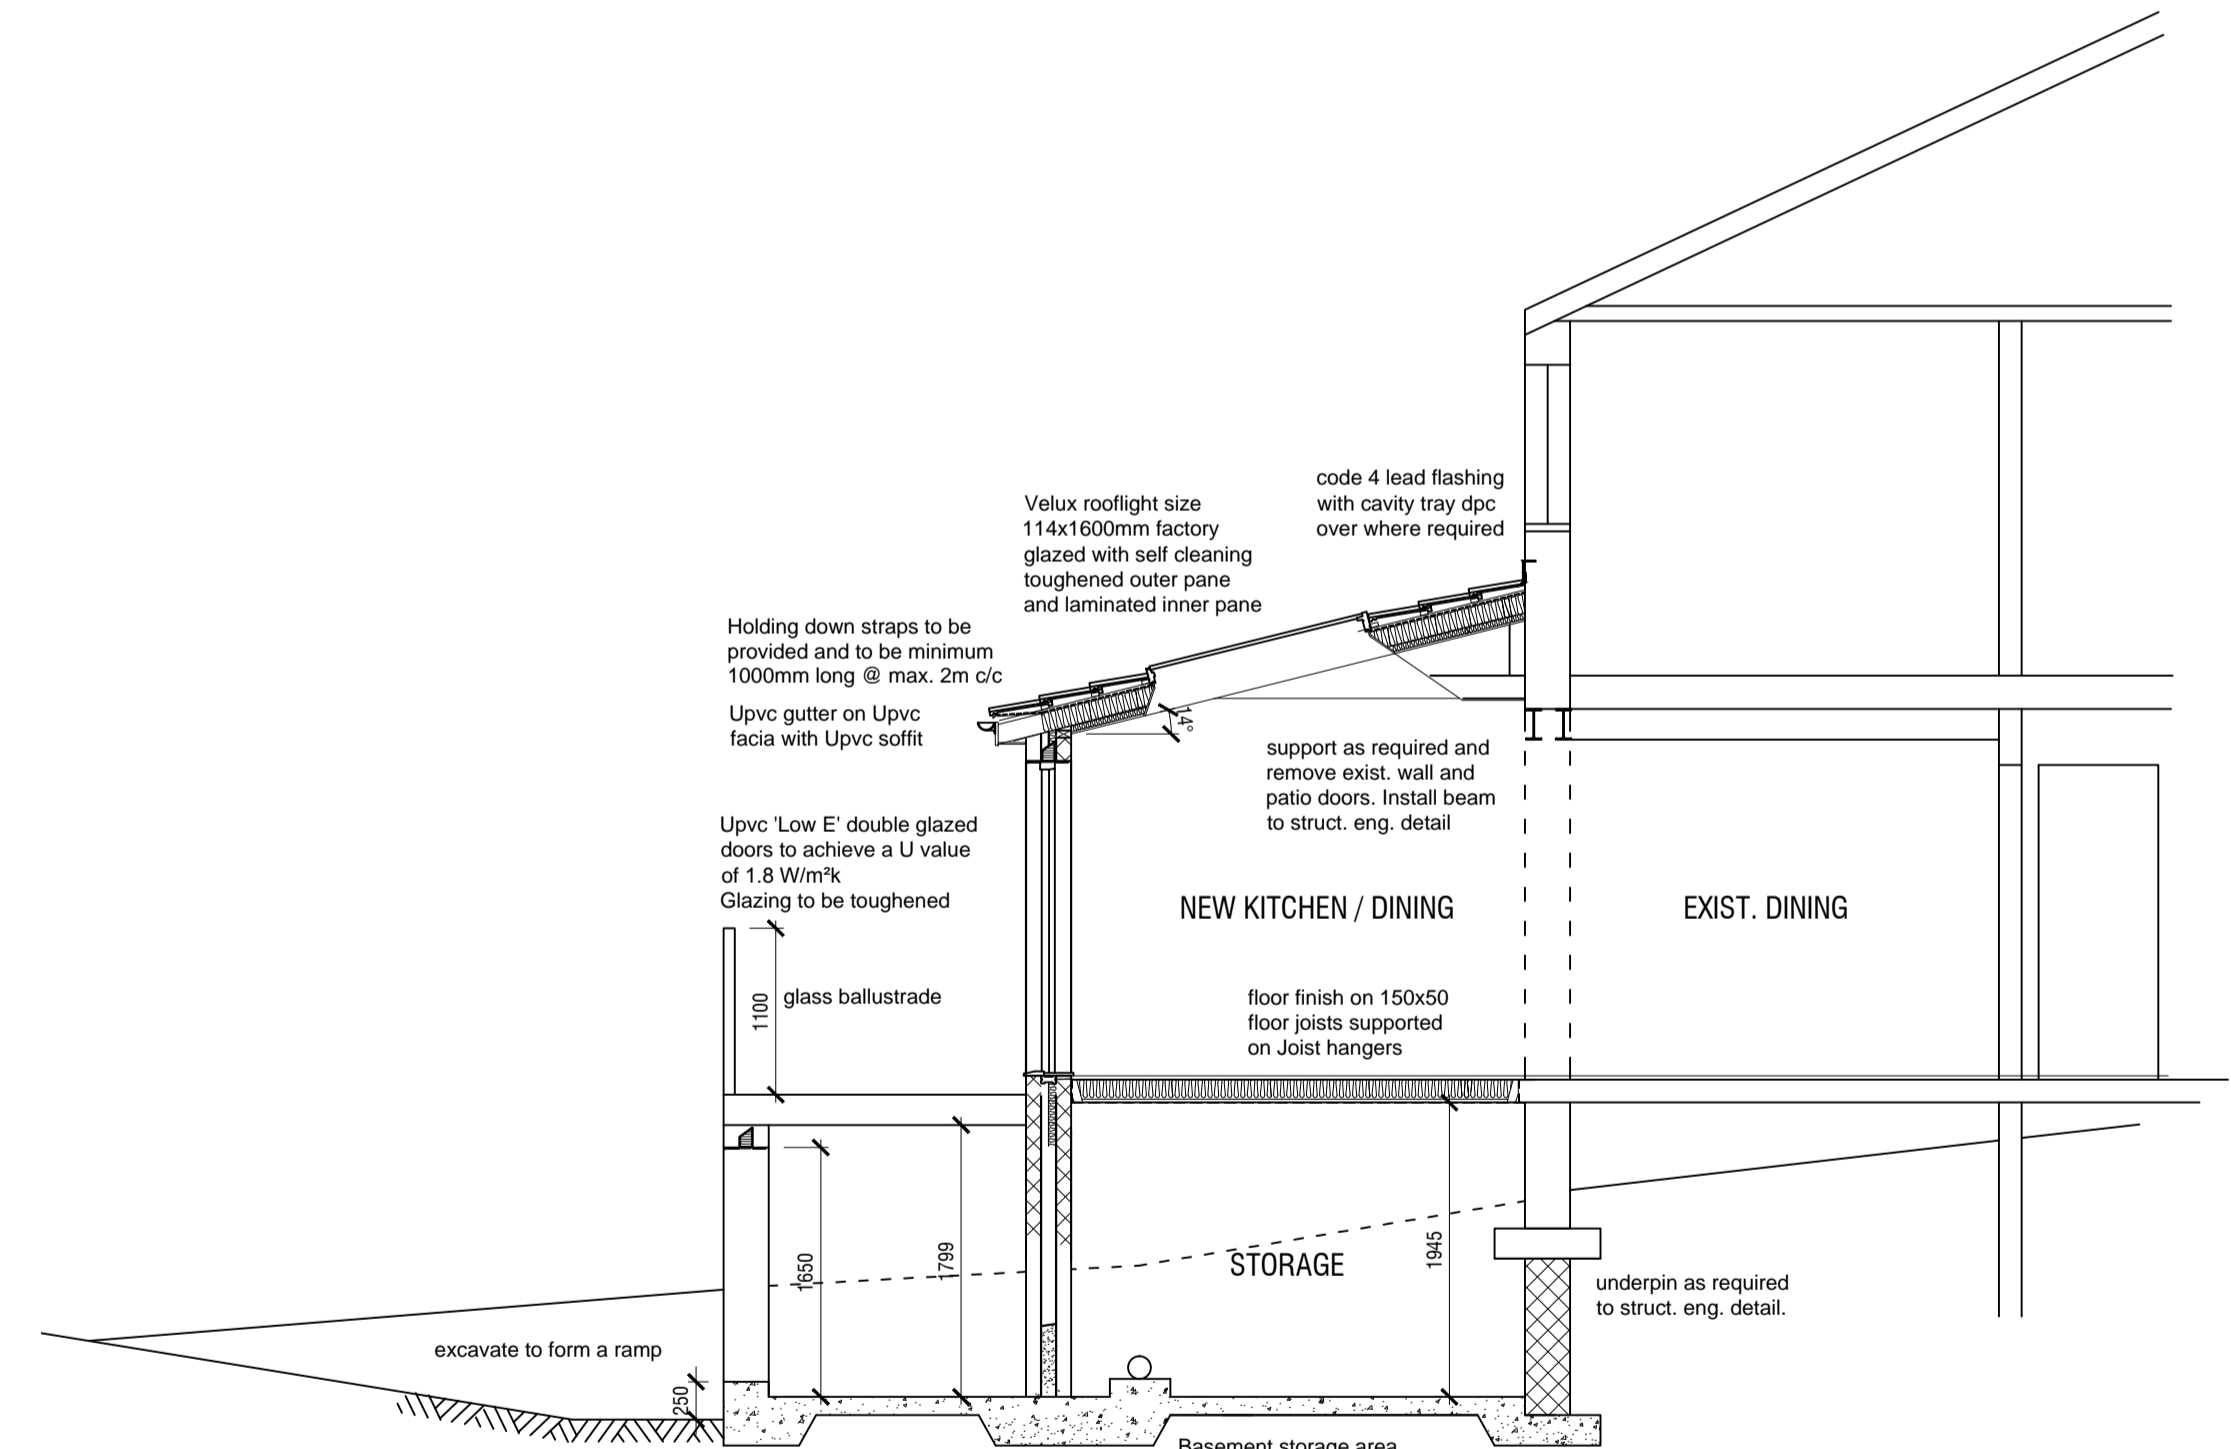

SECTION A-A  
1:50

PROJECT TITLE	
<b>PROPOSED KITCHEN EXTENSION</b>	
<b>MR &amp; MRS R GRAY</b>	
<b>48 COXWOLD VIEW, WETHERBY. LS22 7PU</b>	
DRAWING TITLE	
<b>EXISTING AND PROPOSED</b>	
SCALE: 1:50; 1:100; 1:200 @ A1	DRAWN: CAROL PETTIFAR
DATE: 10/02/24	DRAWING NO: <b>G0224/1</b>