
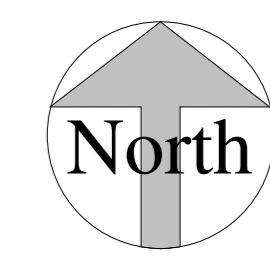


REVISION HISTORY			
REV	DESCRIPTION	DATE	APPROVED
P1	PROPOSAL CHANGED TO REFLECT INCORPORATE A STABLE	22/11/2022	CC/DMC
P2	Stable design amendments	22/03/2023	JSC/DMC
P3	Stable design amendments as per clients requirements and site location shifted etc	28/03/2023	JSC/DMC
P4	Stable design amendments to external paddock fence and gates	28/03/2023	JSC/DMC
P5	Proposal changed from a stable to a Barn. Building footprint, internal layout and site second is changed	28/06/2023	JSC/DMC

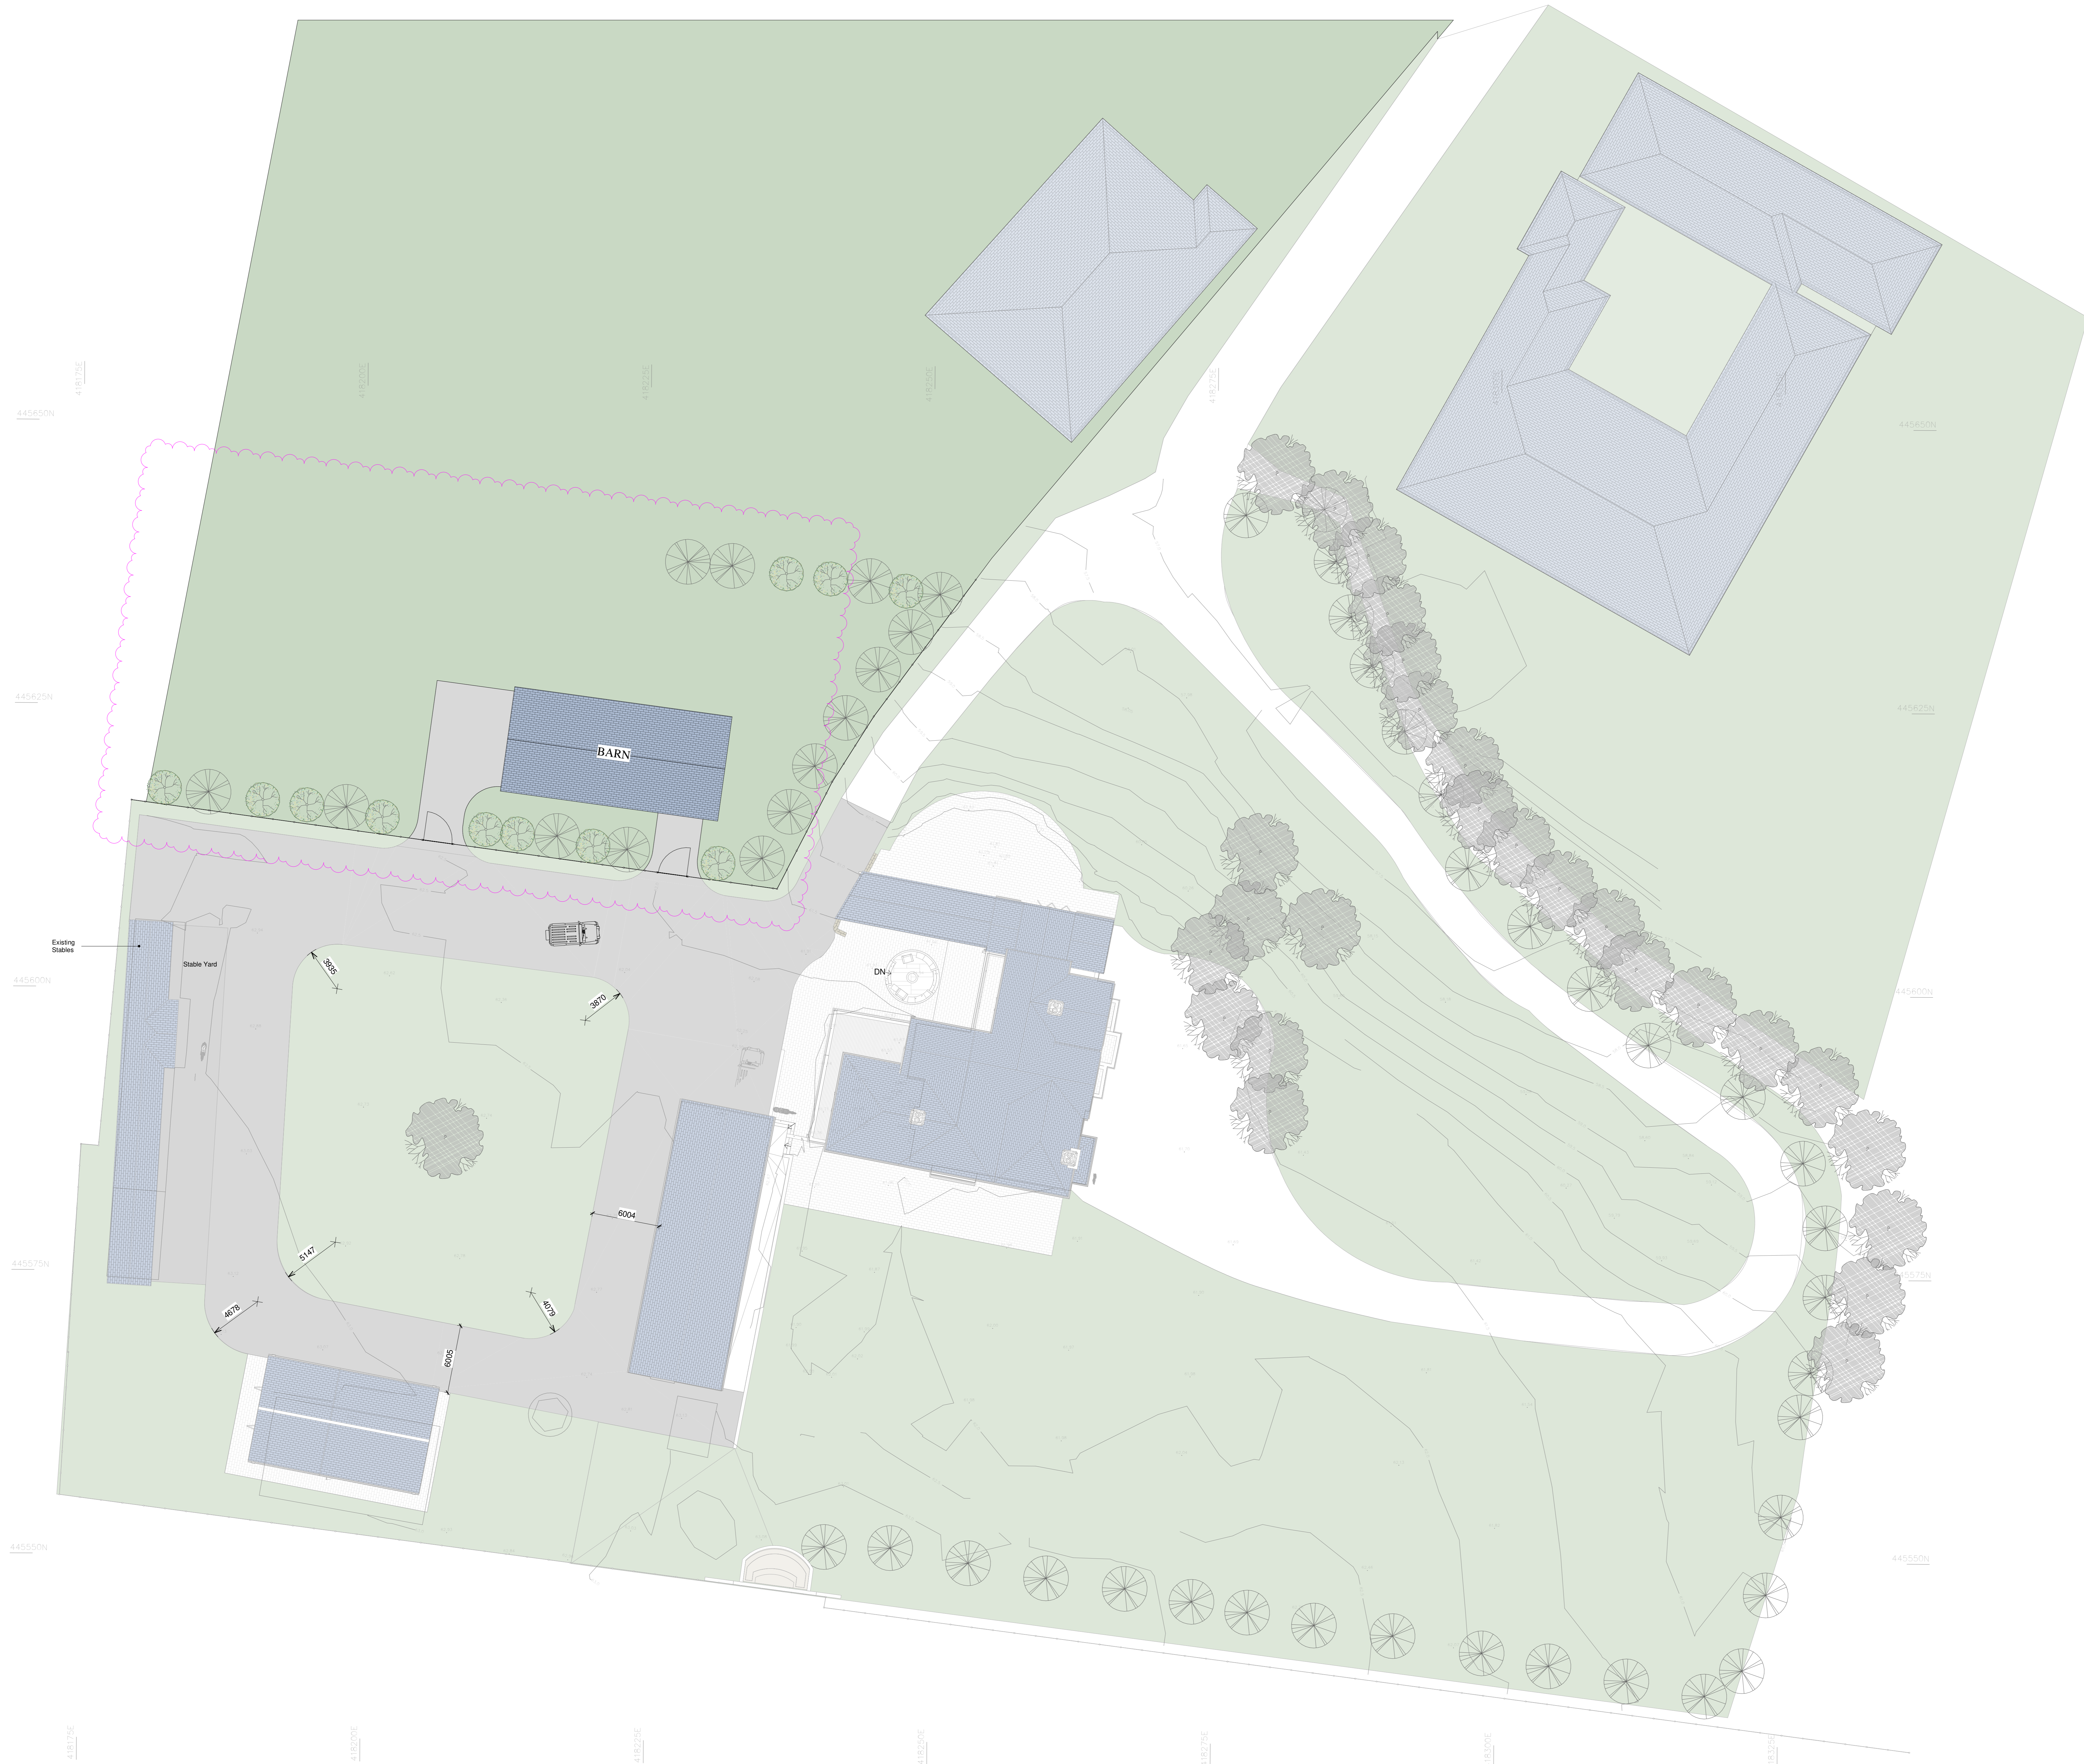

Key  
----- Boundary line

**studio MAP**  
 Architecture and Project Management  
 Bridge House  
 1-2 Station Bridge, Harrogate  
 North Yorkshire, HG1 1SS  
 Tel: 01423 709192  
 Fax: 01423 709183  
 Email: admin@studiomap.co.uk

CLIENT	Darren Dixon	
PROJECT	Maple Grange-Barn Otley	
TITLE	Proposed Barn Site Plan	
STATUS	Preliminary	
DATE	2022	SCALE: As indicated @ A0
DRAWN BY	DS/CC	REVIEWED BY: DMC
DRAWING NUMBER	2022 17	20 P5

**GA Proposed Site Plan**  
 1 : 200