


REVISION HISTORY			
REV	DESCRIPTION	DATE	APPROVED
P1	PROPOSAL CHANGED TO REFLECT INCORPORATE A STABLE	22/11/2022	CC/DMC
P2	Stable design amendments	22/09/2023	JSC/DMC
P3	Stable design amendments as per client requirements and site location shifted etc	28/03/2023	JSC/DMC
P4	Stable design amendments to external paddock fence and gates	28/03/2023	JSC/DMC
P5	Timber shutter door added to end gable side elevation	31/03/2023	JSC/DMC
P6	Proposal changed from a stable to a Barn. Building footprint, internal layout and site around it changed	28/06/2023	JSC/DMC

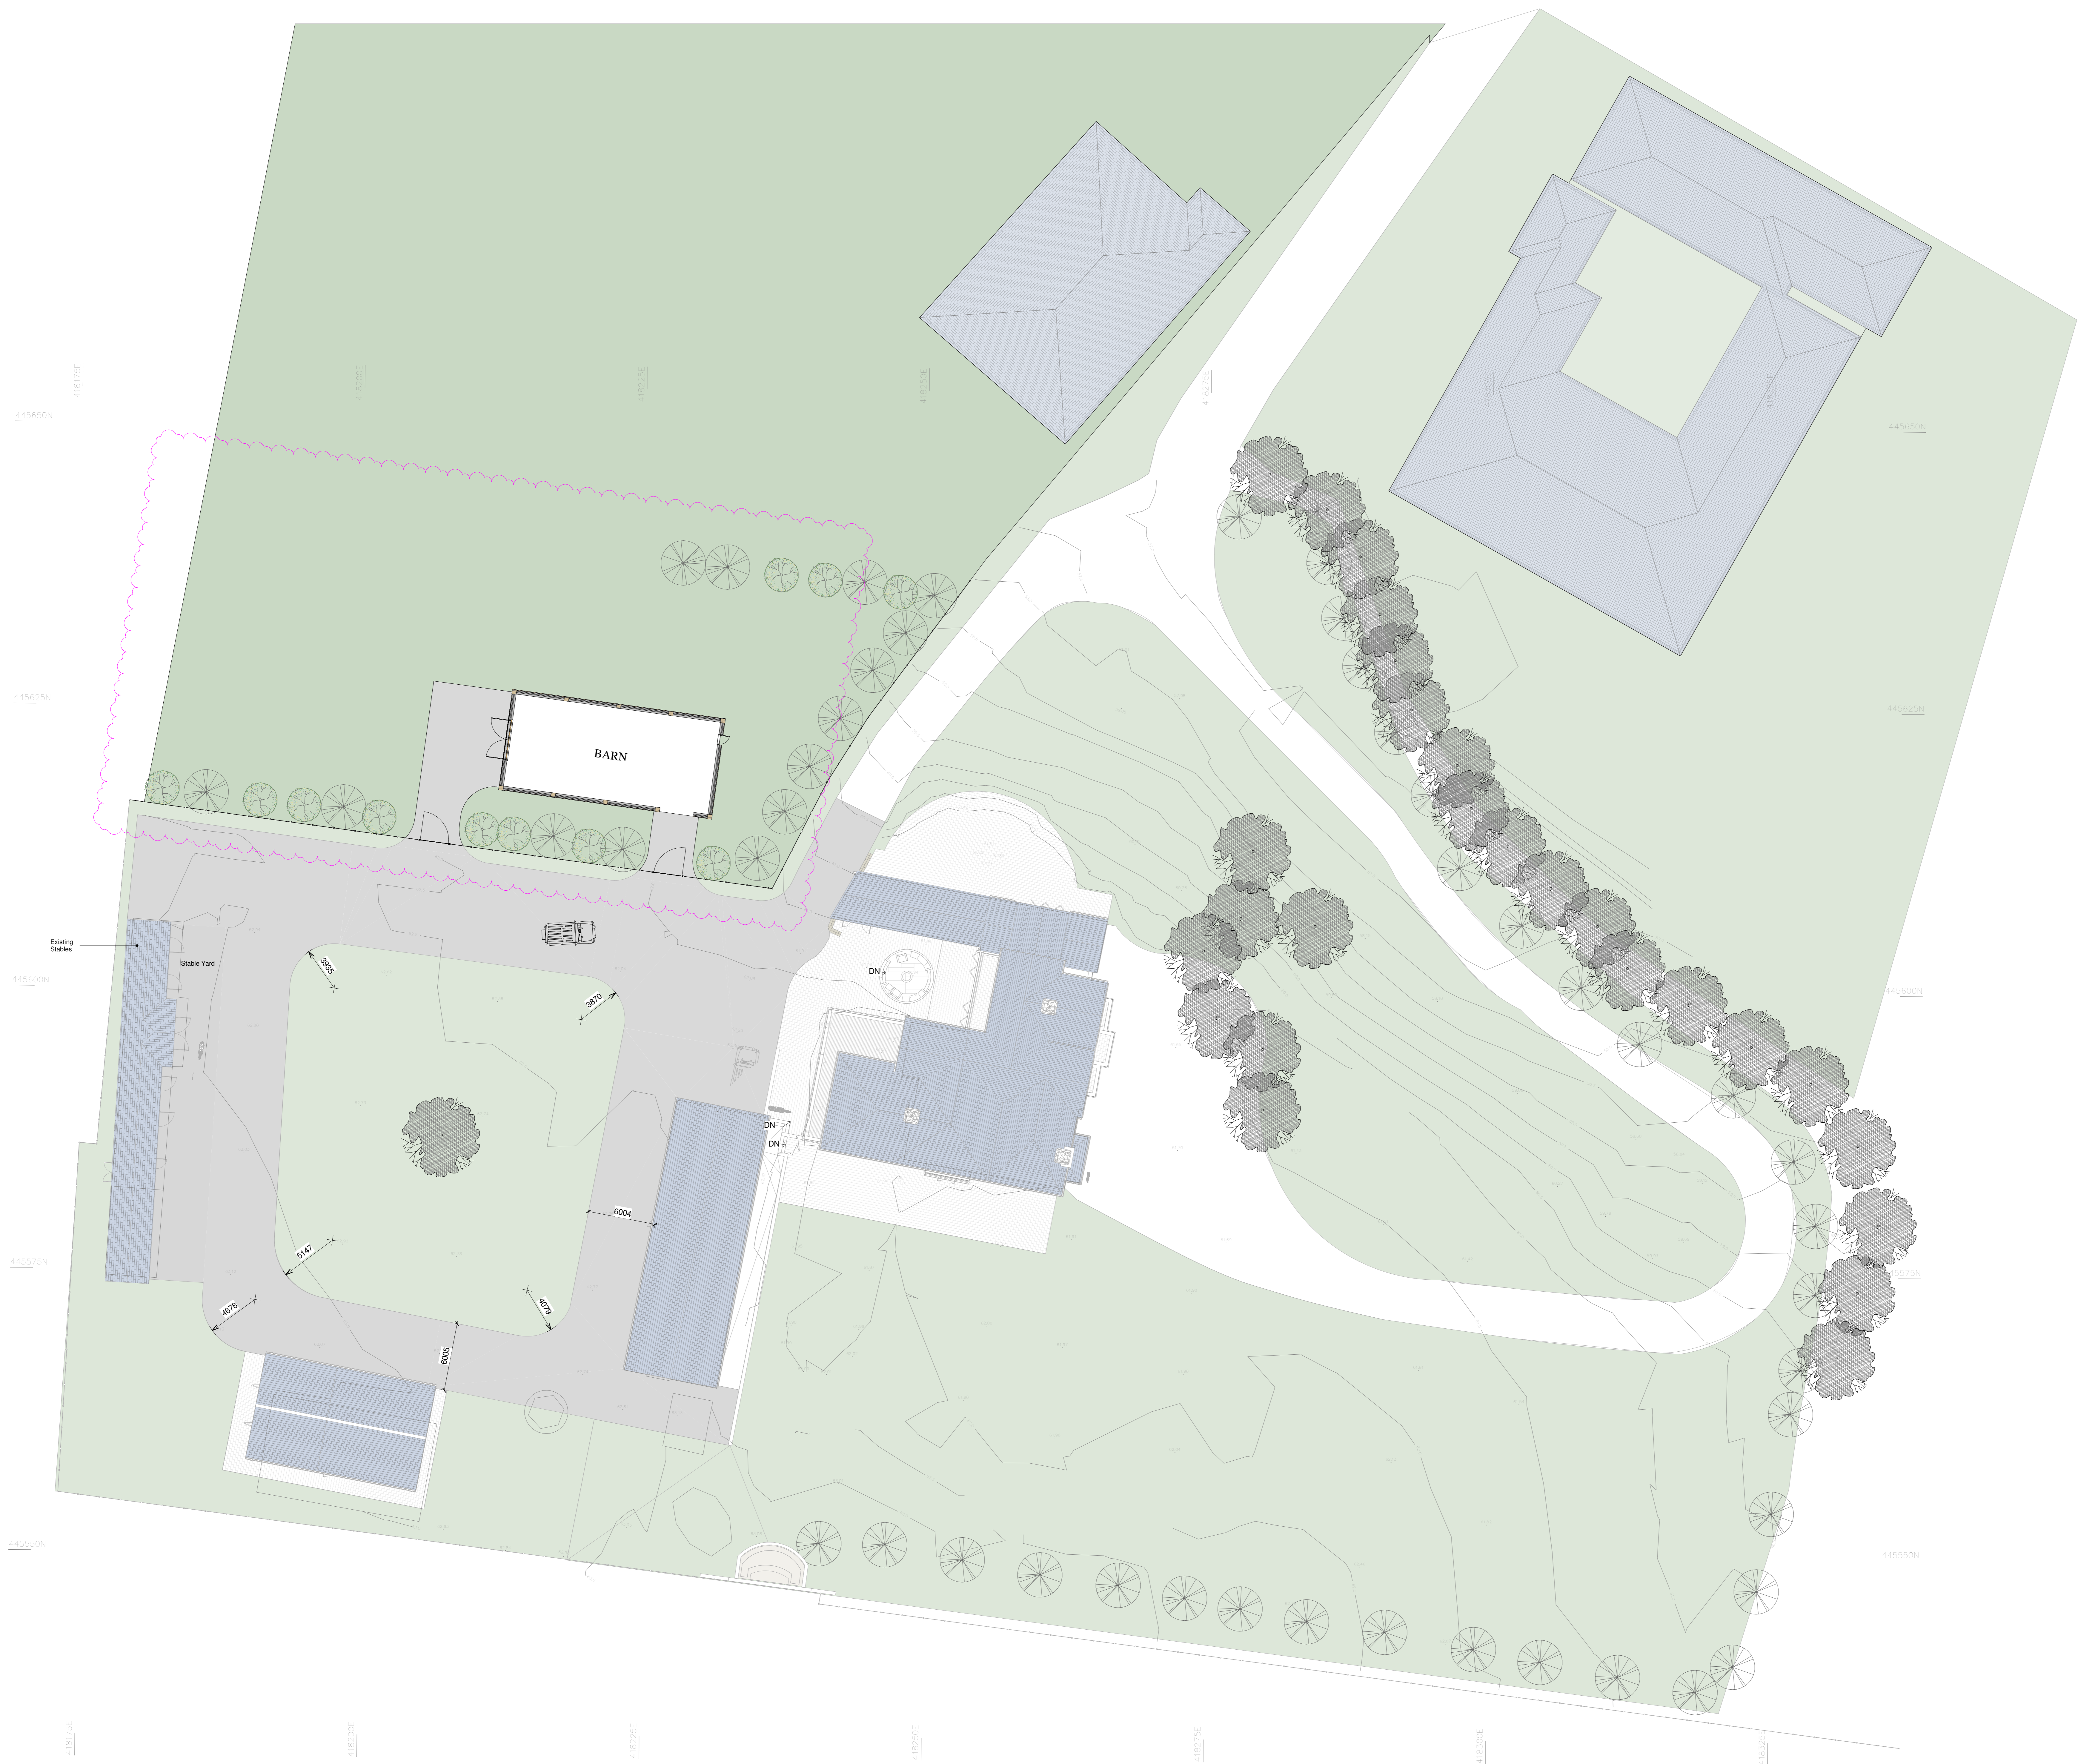

GA Proposed Ground Floor Site Plan
1 : 200

studio MAP
Architecture and Project Management
Bridge House
1-2 Station Bridge, Harrogate
North Yorkshire, HG1 1SS
Tel: 01423 709192
Fax: 01423 709183
Email: admin@studiomap.co.uk

CLIENT	
Darren Dixon	
PROJECT	
Maple Grange-Barn Otley	
TITLE	
Proposed Barn Ground Floor Site Plan	
STATUS	
Preliminary	
DATE	SCALE
2022	1 : 200 @ A0
DRAWN BY	REVIEWED BY
JSC	DMC
DRAWING NUMBER	
2022	17 22 P6