




**Site Plan**  
1:100

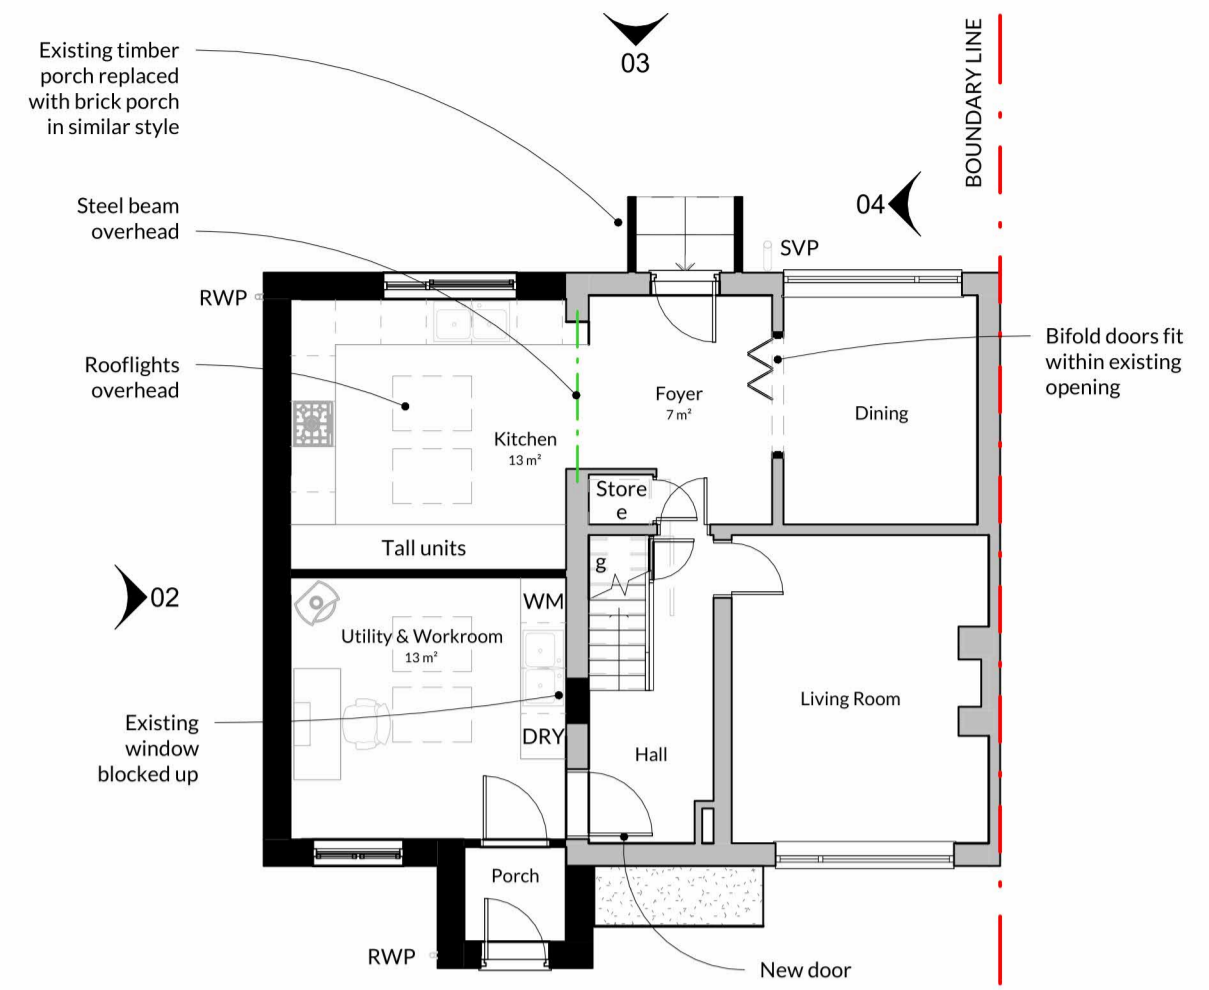


**Ground Floor**  
1:100

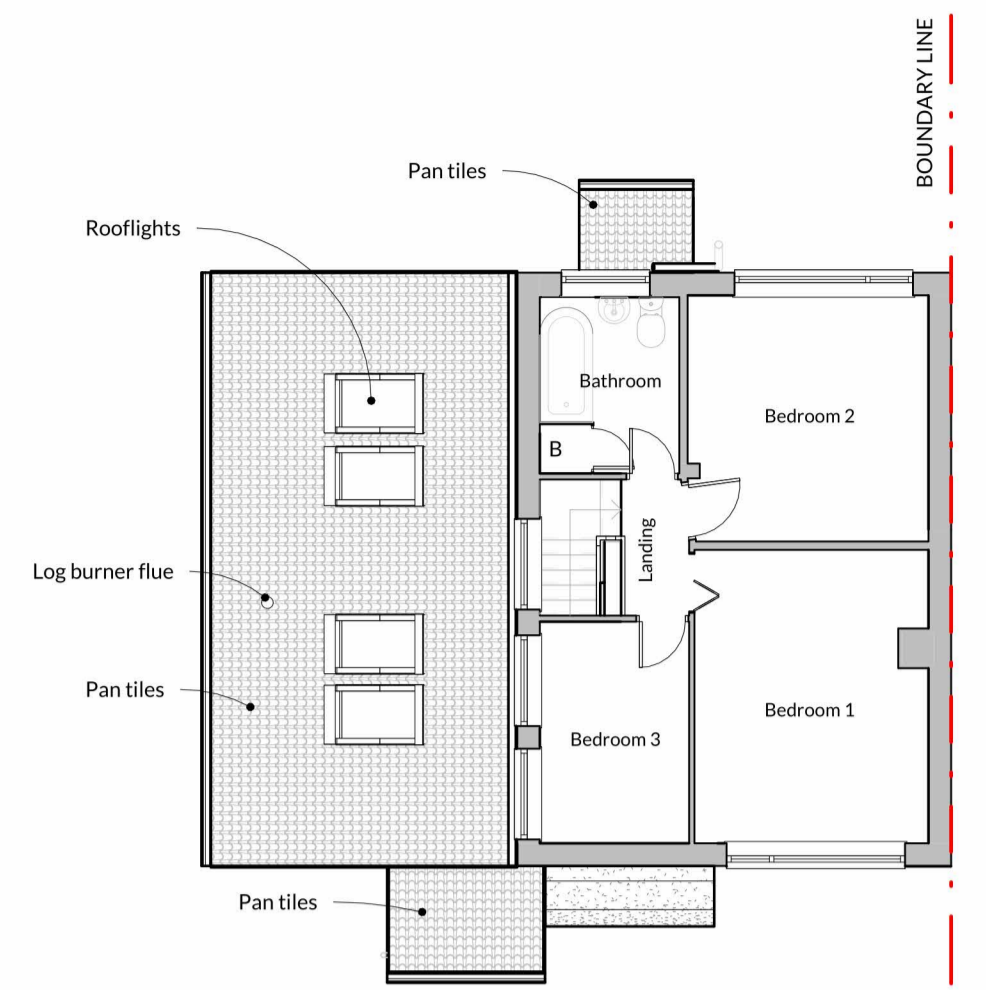


**First Floor**  
1:100

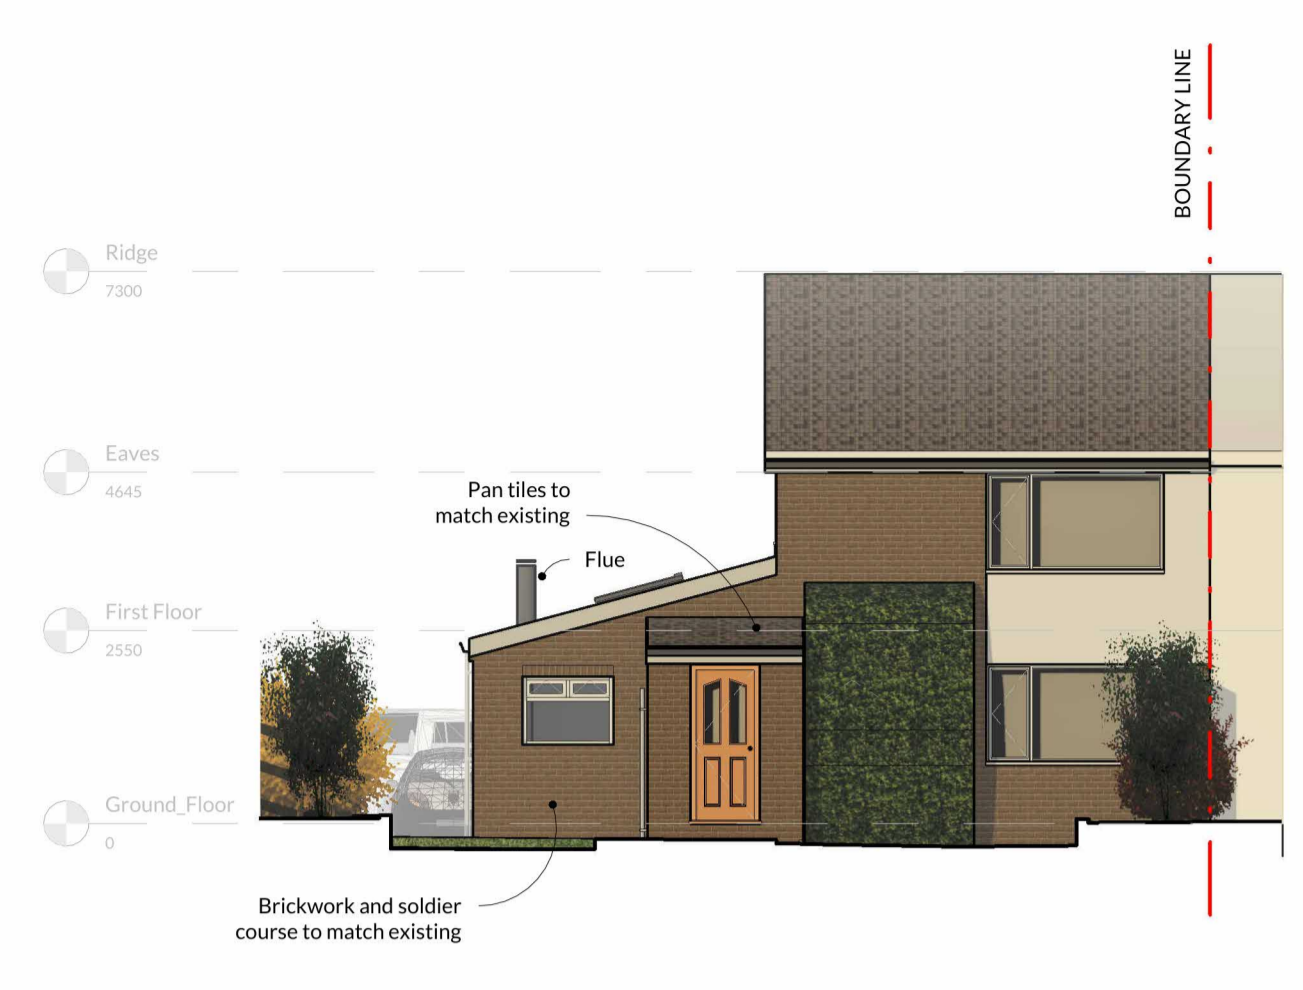

**01 - South Elevation (Front)**  
1:100

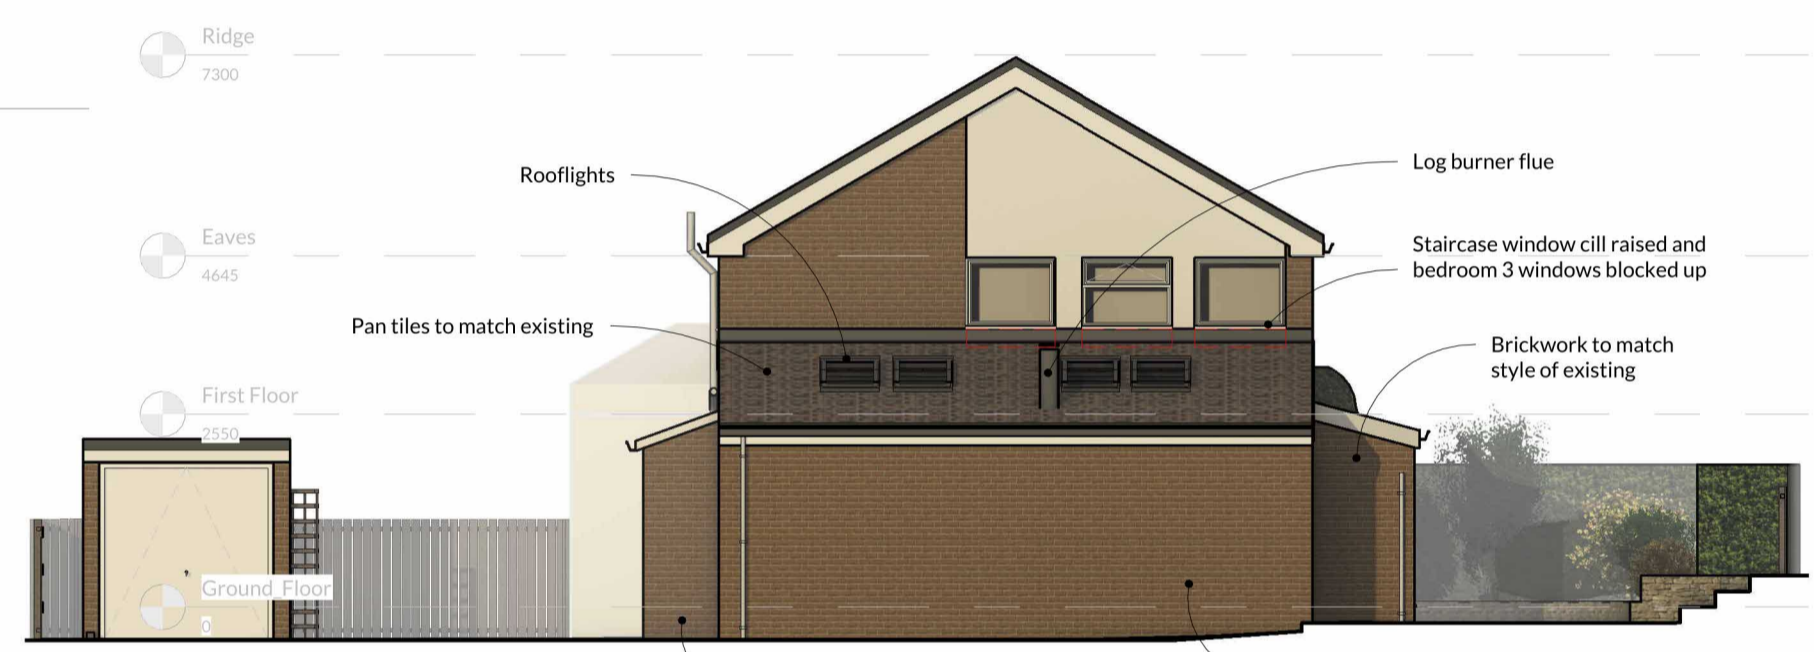

**02 - West Elevation (Side)**  
1:100

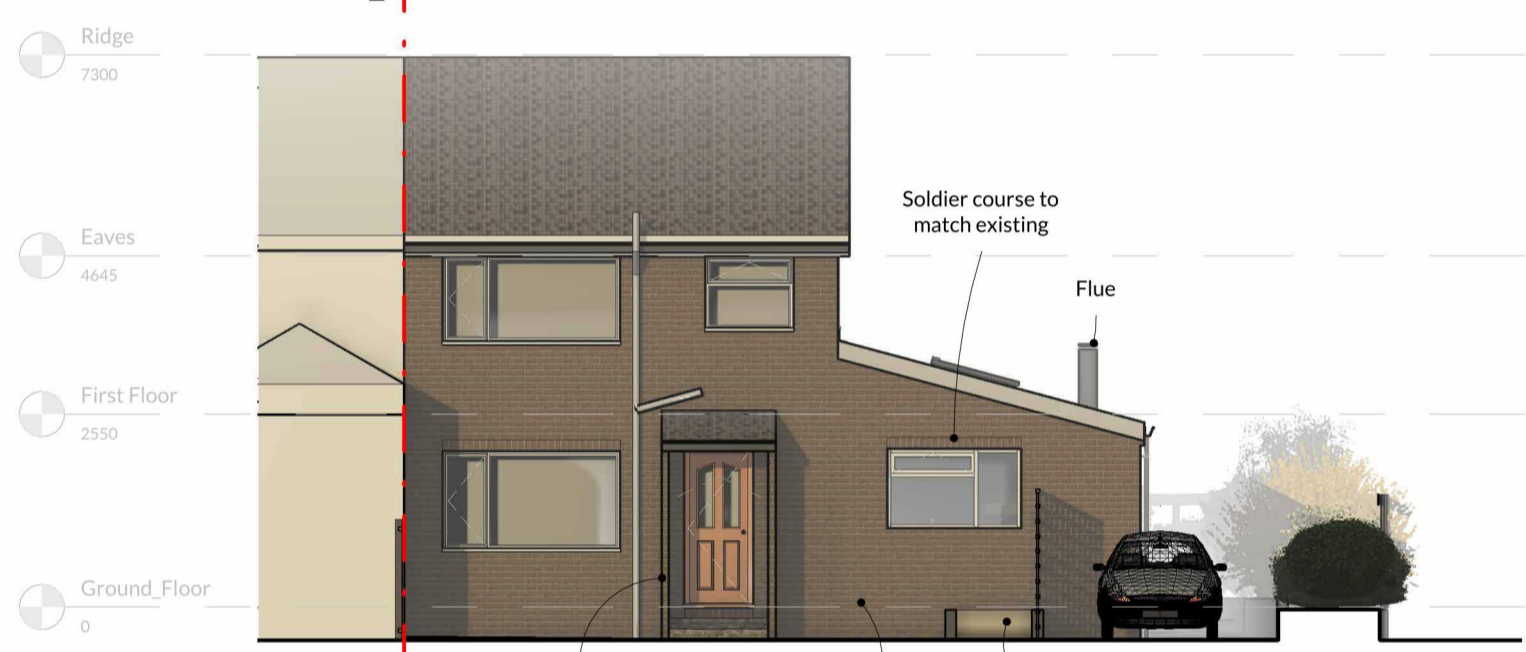

**03 - North Elevation (Rear)**  
1:100



**04 - East Elevation (Side)**  
1:100



**Pr Front View 1**



**Pr Rear View**



**Pr Front View 2**

NOTES:  
NICHOLSON NAIRN ARCHITECTS OWN THE COPYRIGHT OF THIS DESIGN AND DRAWING WHICH MUST NOT BE REPRODUCED IN WHOLE OR PART WITHOUT THE WRITTEN PERMISSION OF NICHOLSON NAIRN ARCHITECTS  
DISCREPANCIES, AMBIGUITIES AND/OR OMISSIONS BETWEEN THIS DRAWING AND INFORMATION PROVIDED ELSEWHERE MUST BE REPORTED TO THE ARCHITECT BEFORE PROCEEDING  
DO NOT SCALE - ALL DIMENSIONS TO BE VERIFIED ON SITE

REV	DESCRIPTION	BY	CHECK	DATE
P01	Initial Issue	KT	GW	21/02/2024
P02	Alterations for Planning Issue	KT	GW	26/02/2024
P03	Amended to client's comments	KT	GW	27/02/2024
P04	Rear porch changed to open porch	KT	GW	27/02/2024
P05	Tree labels added	KT	GW	28/02/2024
P06	East elevation added	KT	GW	05/03/2024
P07	East elevation extended	KT	GW	06/03/2024



STATUS: **PLANNING**  
PROJECT: 2 Cambridge Drive, Otley, West Yorkshire, LS21 1DD  
DESCRIPTION: Pr\_Site\_Plan\_Elevation\_Perspective  
AUTHOR: SCALE - A1: DATE: February 2024  
KT 1:100  
PROJECT NO. 31780 DRAWING NO. XX-XX-GA-1010 REV. P07

NORTH EAST STUDIO  
YORKSHIRE STUDIO

