




01 BLOCK PLAN/ROOF PLAN
Scale 1:100 @ A1

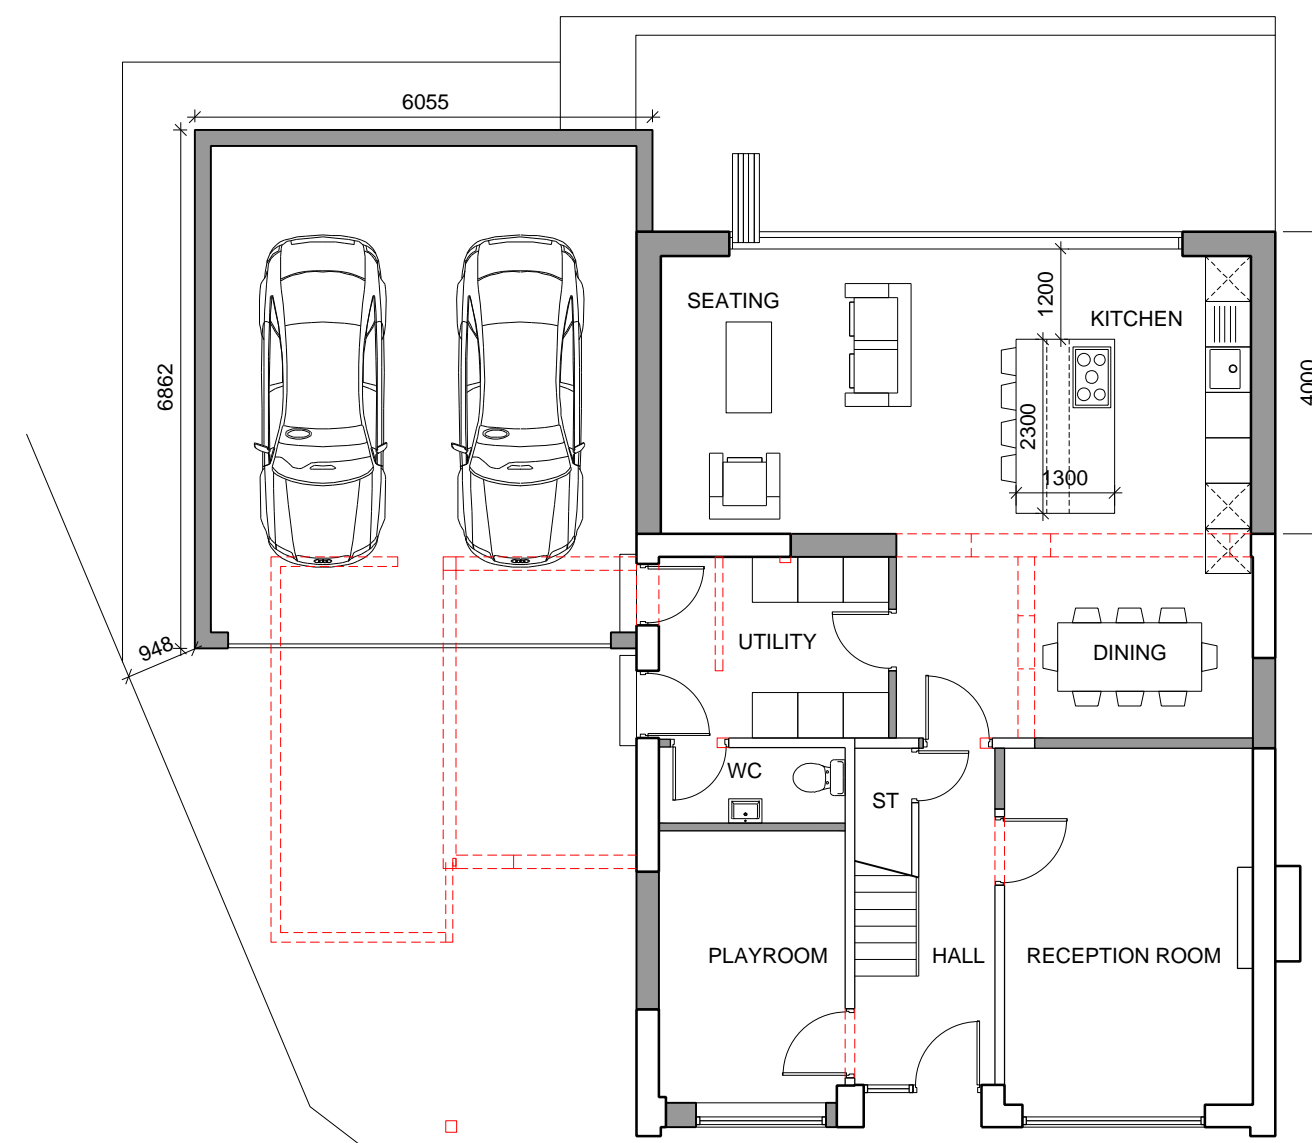

02 GROUND FLOOR PLAN
Scale 1:100 @ A1

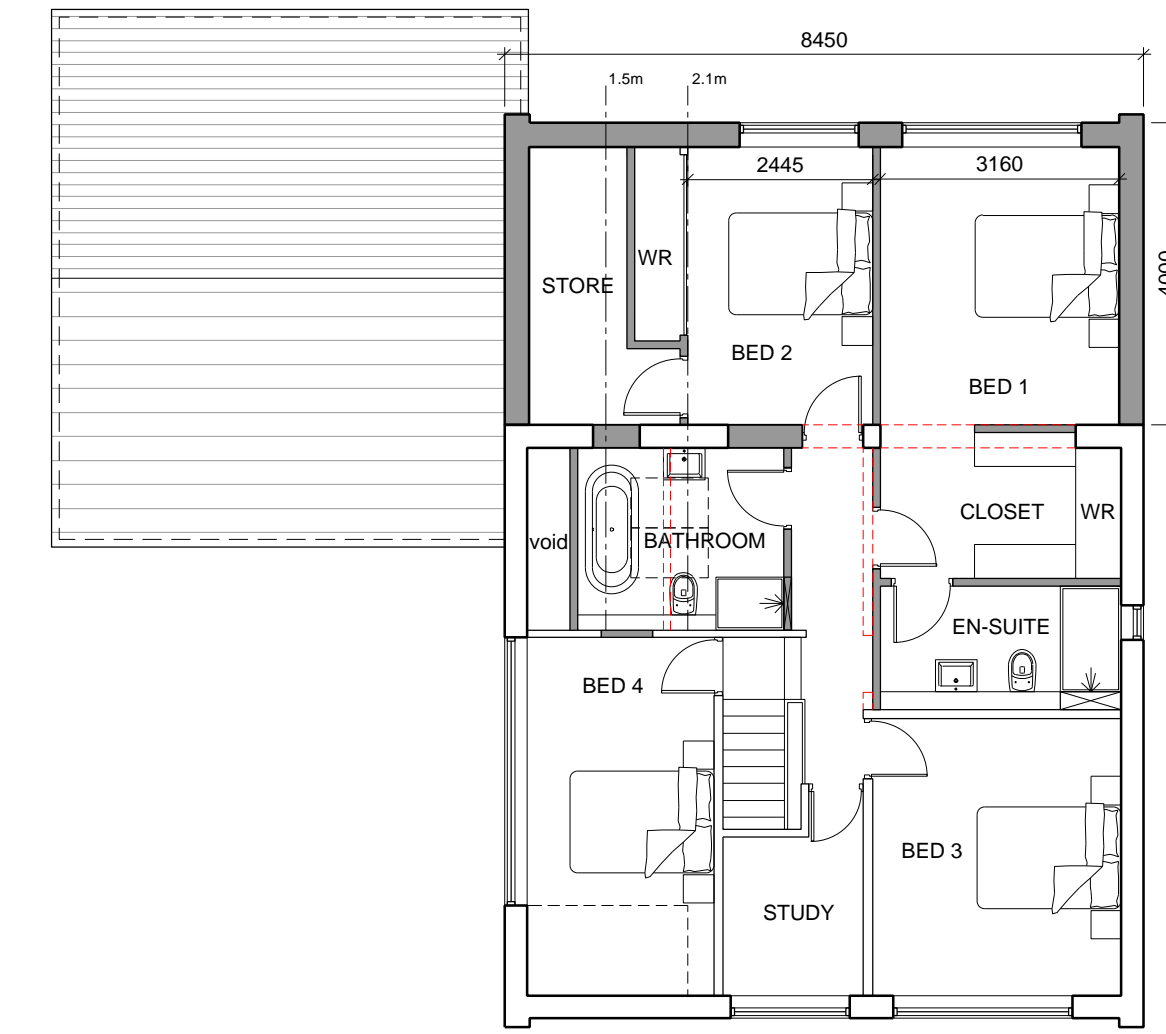

03 FIRST FLOOR PLAN
Scale 1:100 @ A1

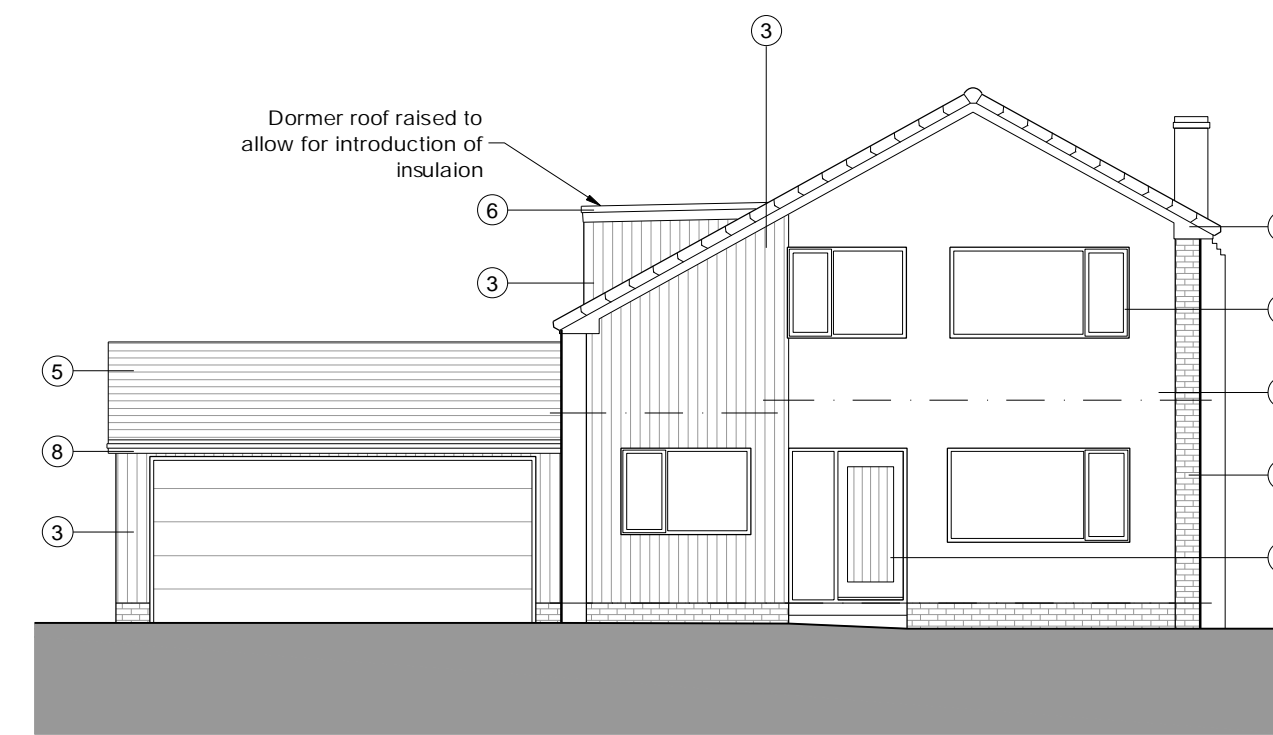


04 FRONT ELEVATION (west)
Scale 1:100 @ A1



05 REAR ELEVATION (east)
Scale 1:100 @ A1




06 SIDE ELEVATION (north)
Scale 1:100 @ A1

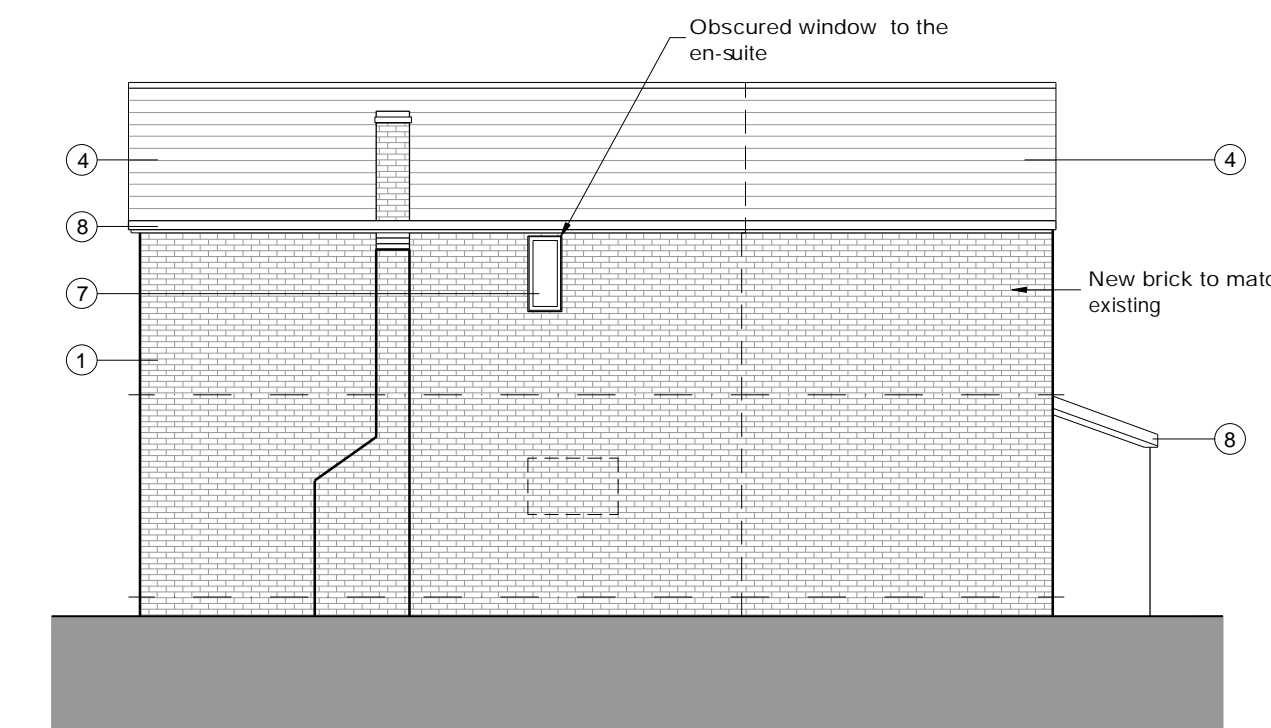

07 SIDE ELEVATION (south)
Scale 1:100 @ A1

NO TES

- All dimensions and levels are to be checked on site.
- Any discrepancies are to be reported to the Wighton Architects Ltd before any work commences.
- This drawing shall not be scaled to ascertain any dimensions. Work to figured dimensions only.
- This drawing shall not be reproduced without express written permission from Wighton Architects Ltd.
- Title overlay drawings and ownership boundaries are produced using all reasonable endeavors. Wighton Architects Ltd cannot be responsible for the accuracy or scale discrepancy of base plans supplied to them.

 

MATERIAL KEY

- ① Brick
- ② White Render
- ③ Composite timber effect cladding
- ④ Concrete tiles
- ⑤ Dark concrete tile
- ⑥ GRP roofing
- ⑦ Dark grey frames
- ⑧ Black UPVC
- ⑨ Composite timber effect door

DRAINAGE KEY

- Existing foul Waste
- Existing surface water
- Proposed foul waste
- Proposed surface water

drawing stage **PLANNING**
drawing status **APPROVAL**
client **PRIVATE**
project **No 37 Meyrick Avenue, Wetherby, LS22 6SP**
drawing title **PROPOSED BLOCK PLAN, FLOOR PLANS, AND ELEVATIONS**
date **06/02/24** drawn **PR**
scale **1:100 @ A1** checked **SW**



Job No **283/01** DWG No **(02)002** Rev **-**