




Existing Ground Floor Plan

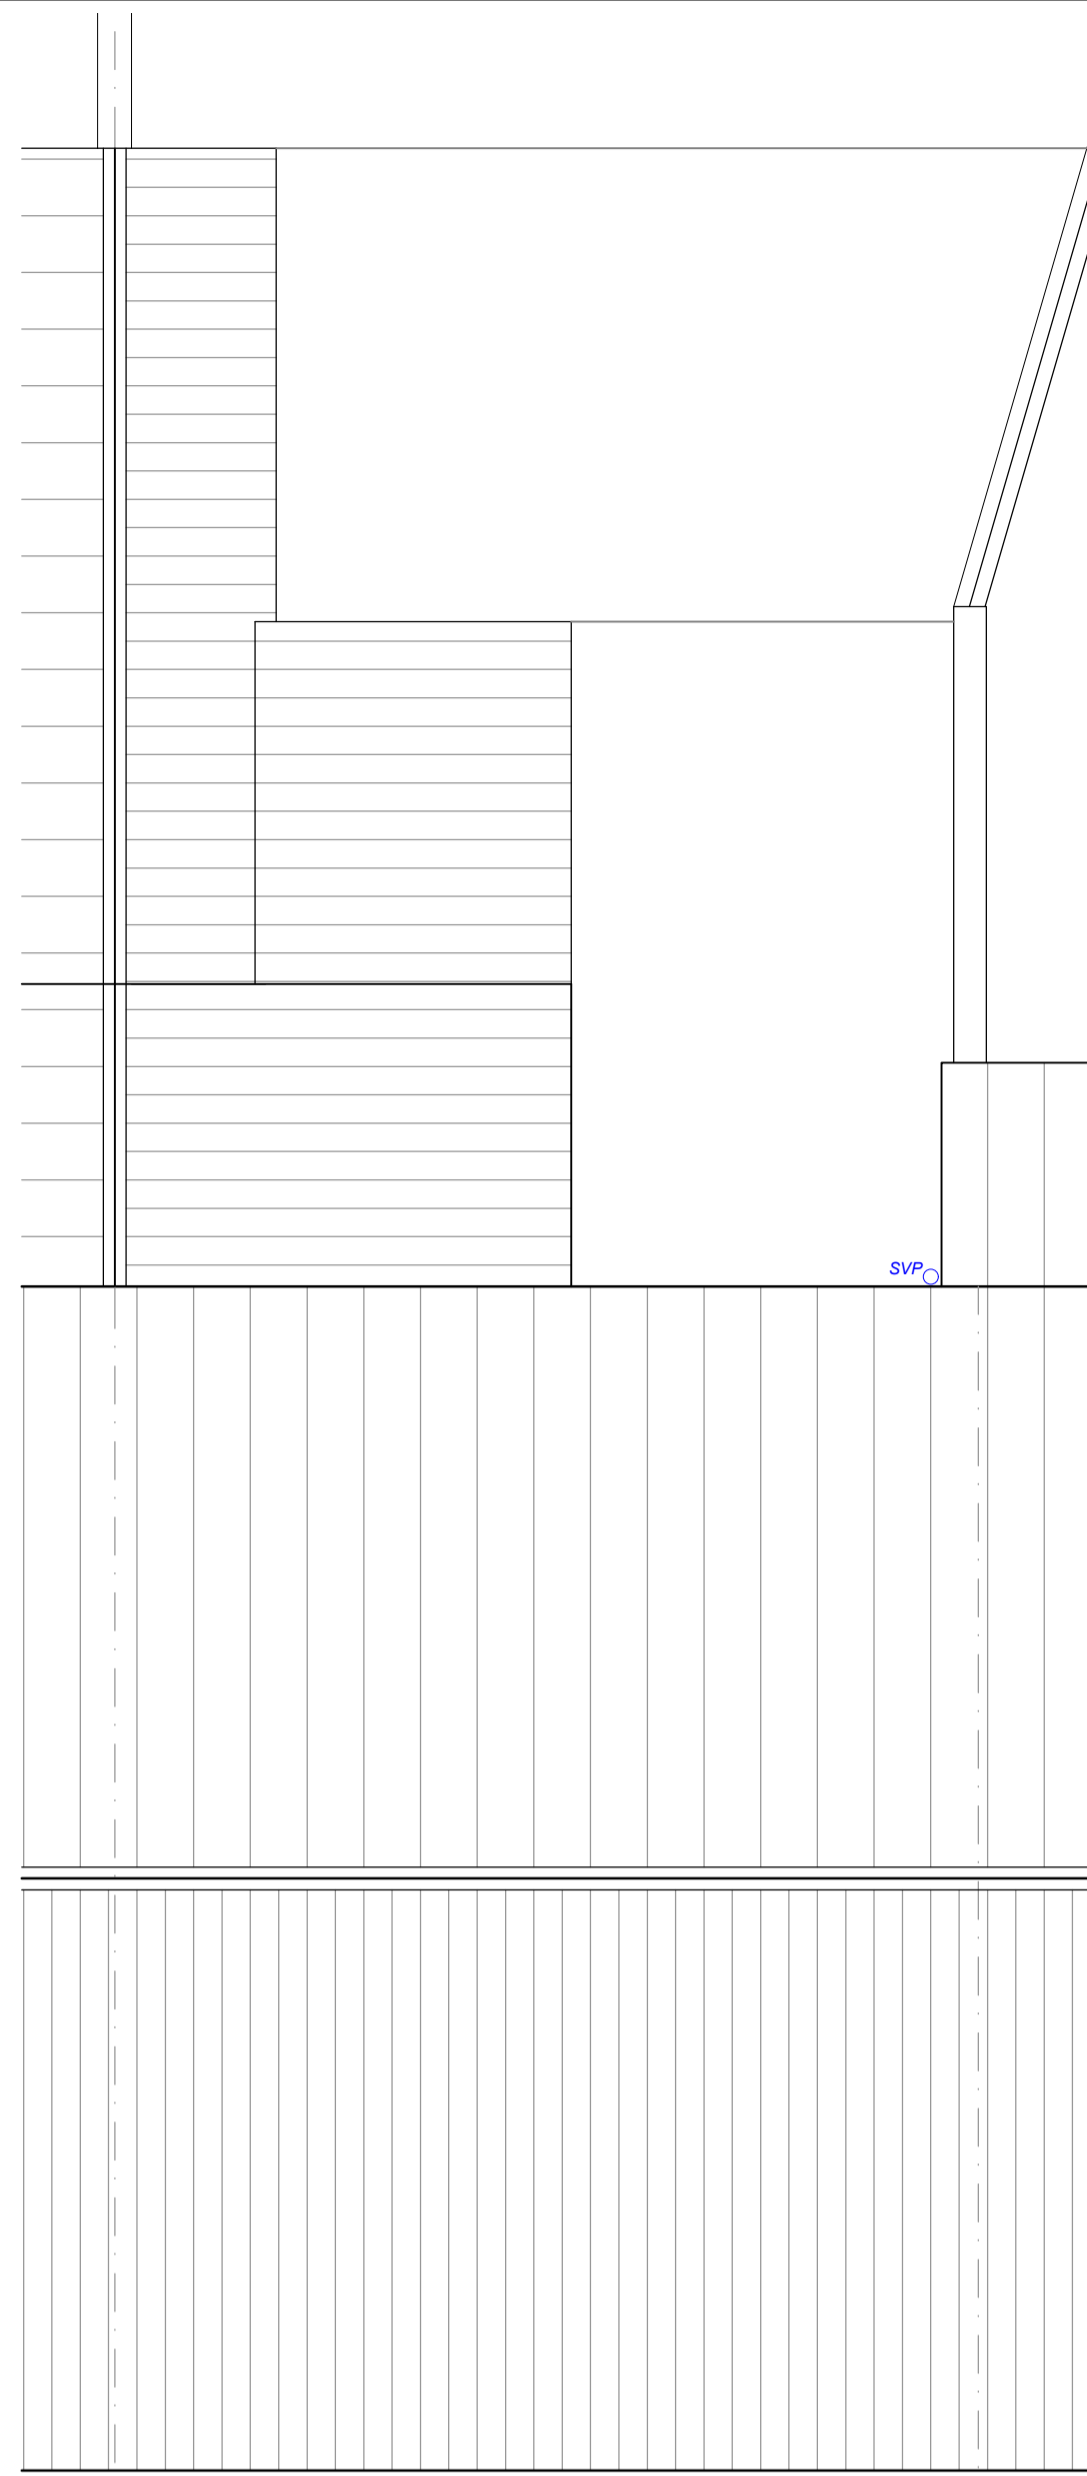

Existing Roof Plan

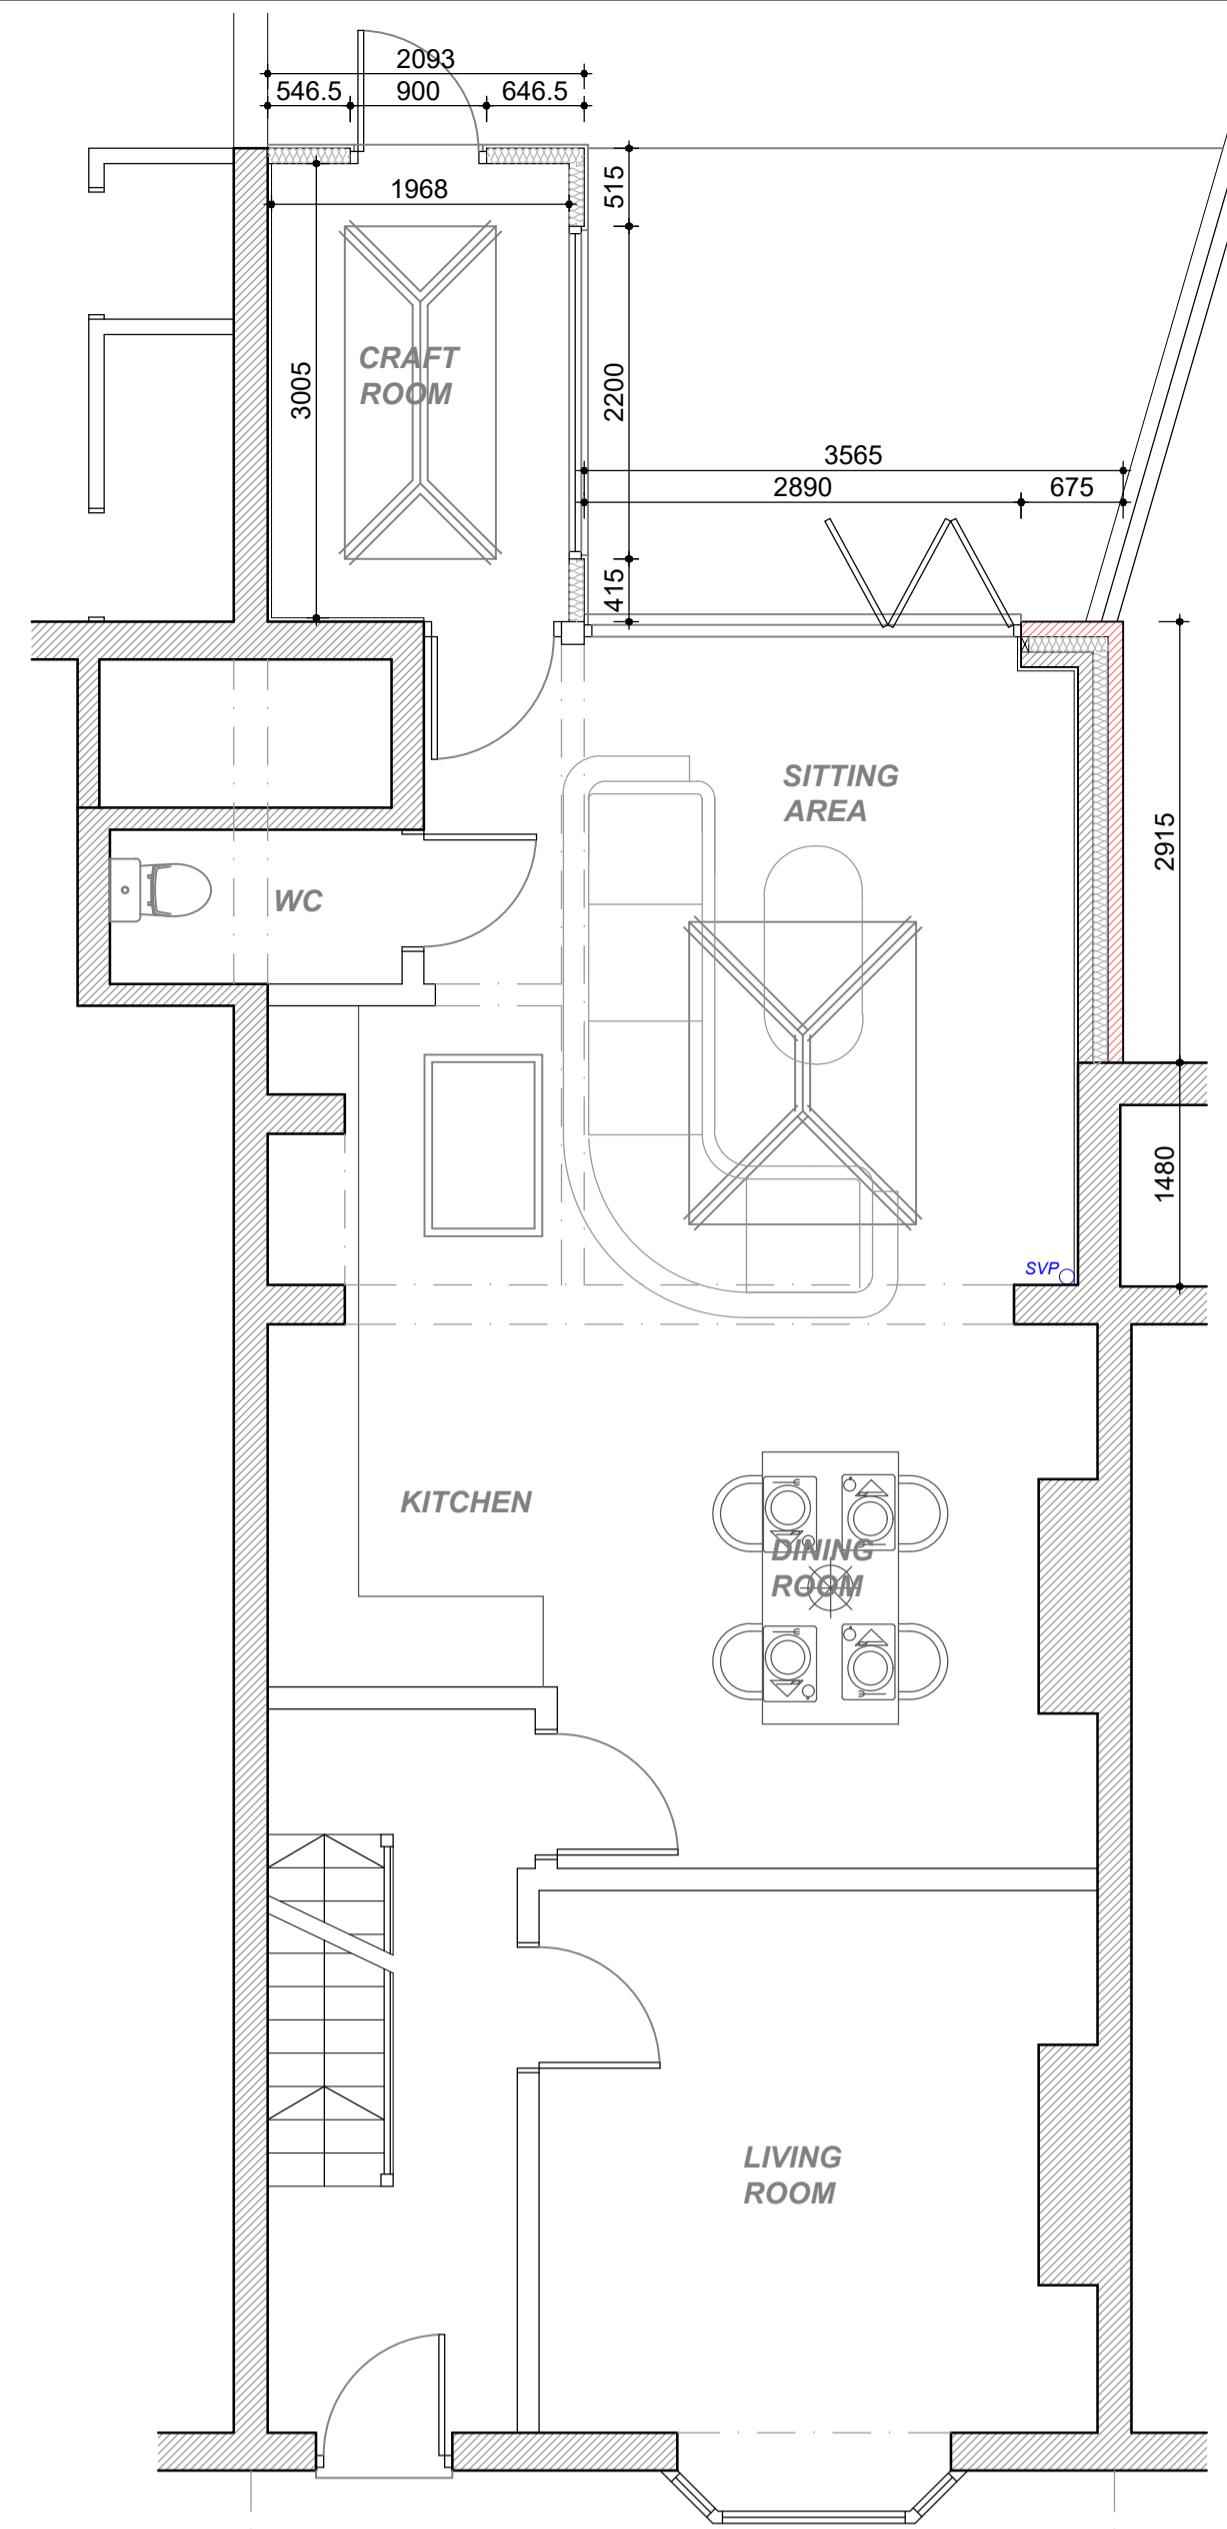

Proposed Ground Floor Plan

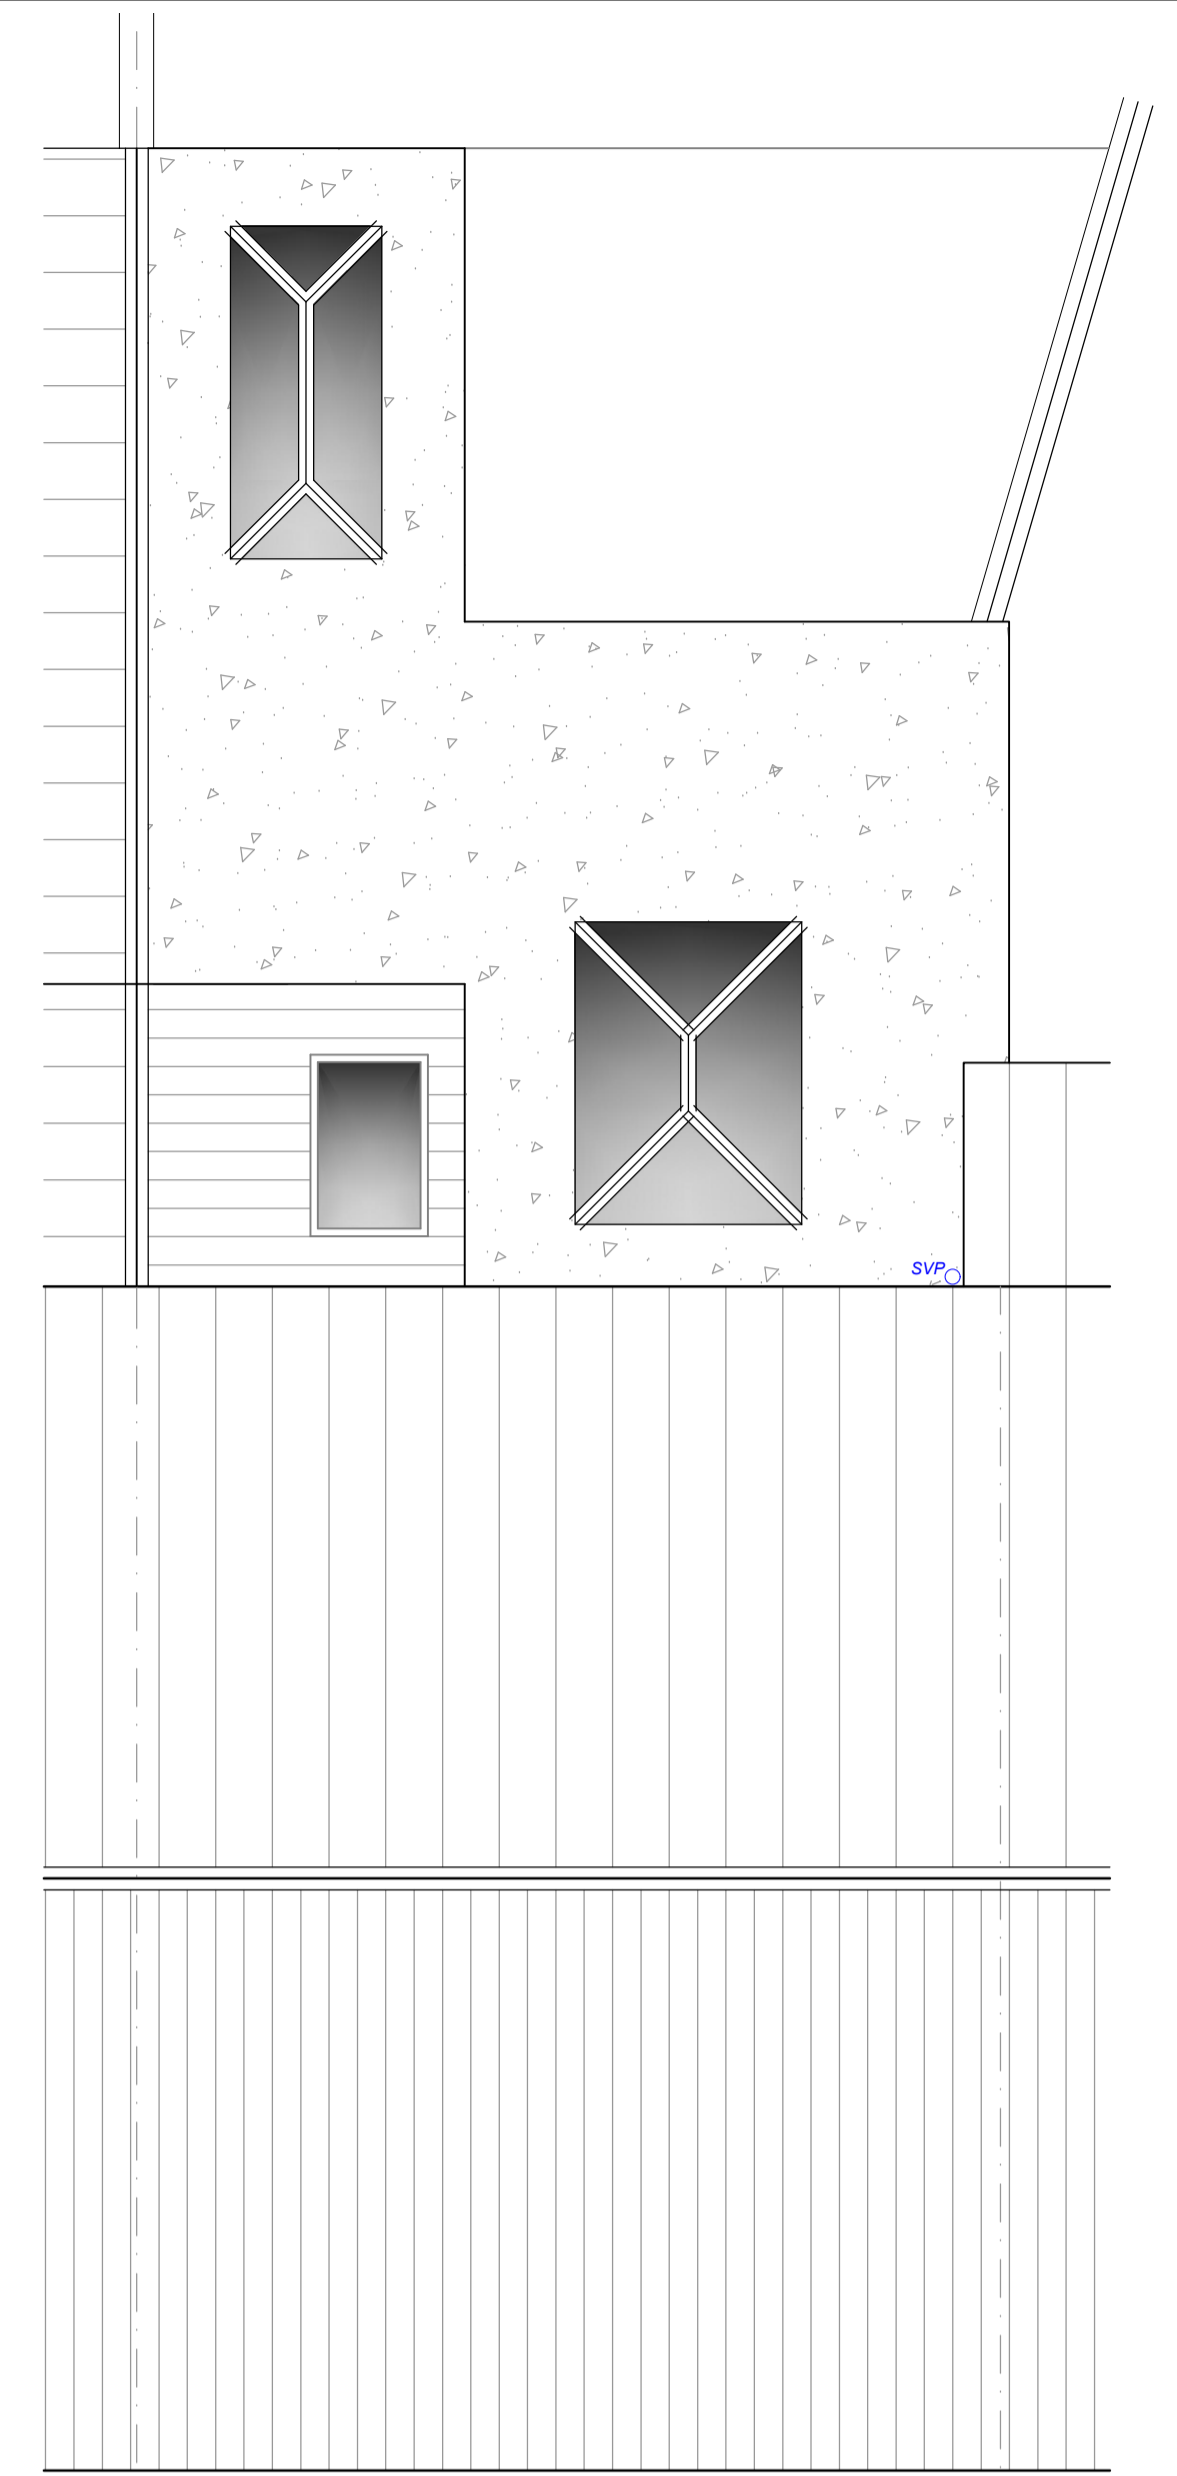


Proposed Roof Plan




Existing Rear Elevation



Existing Side Elevation

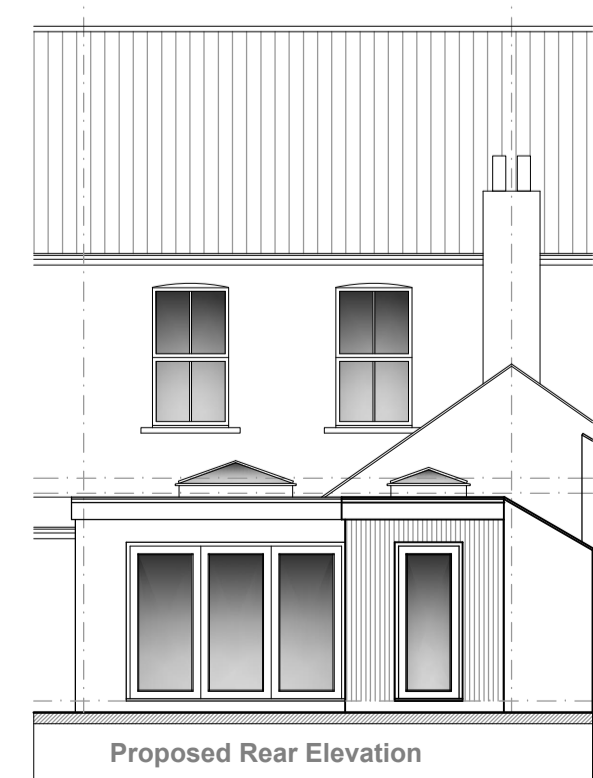


Proposed Rear Elevation

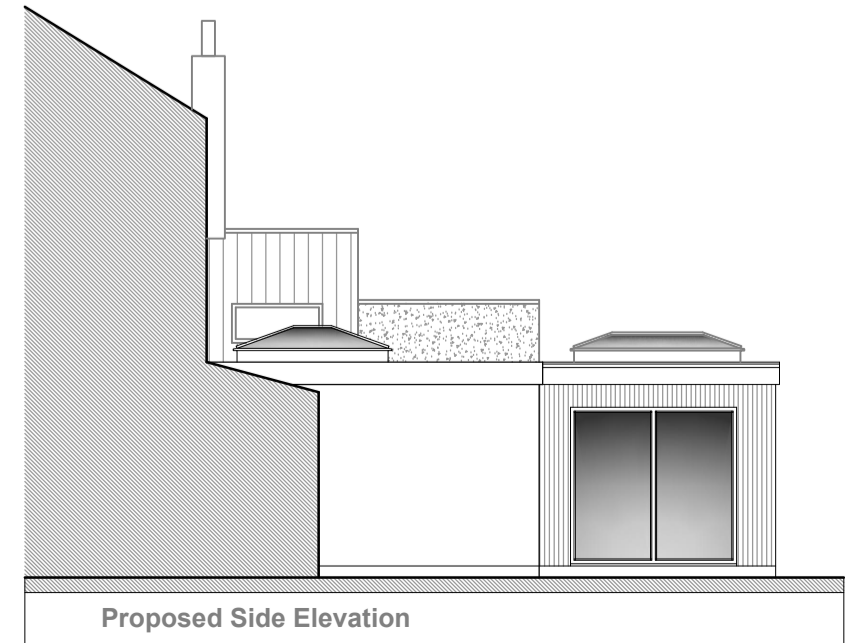

Proposed Side Elevation



PROPOSED BLOCK PLAN - 1:500

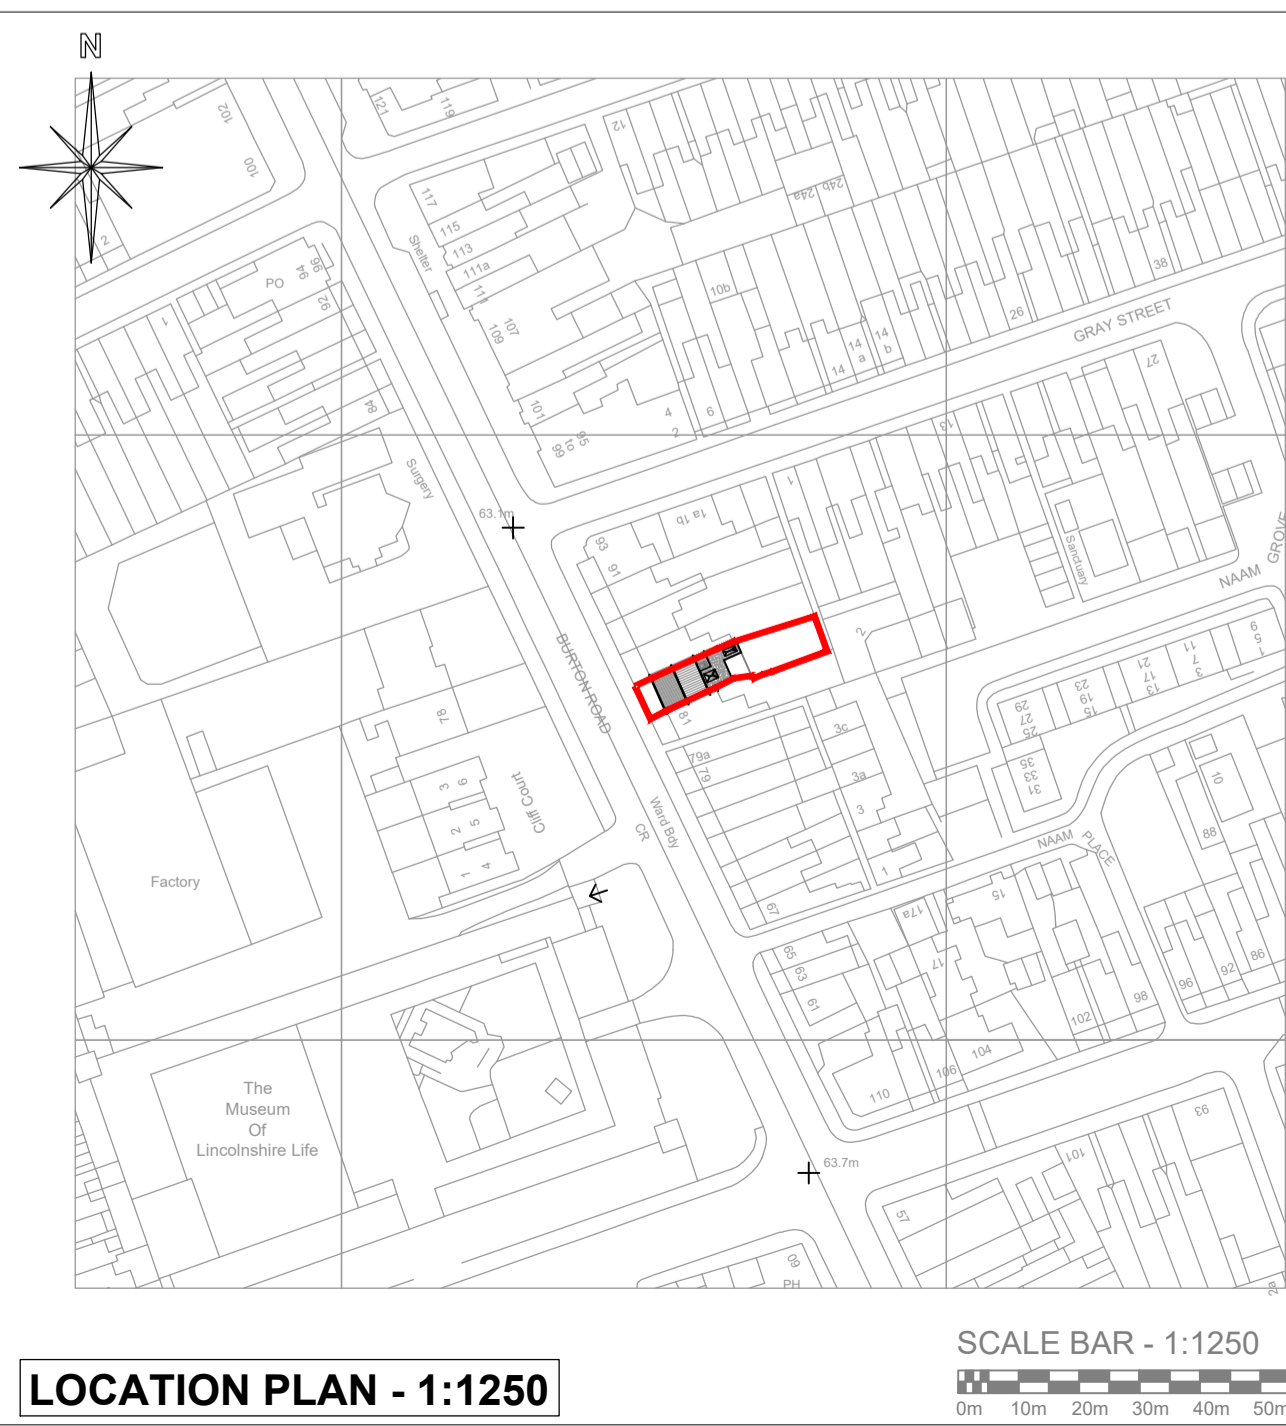

LOCATION PLAN - 1:1250

# PLANNING



**LINCOLNSHIRE ARCHITECTURE LIMITED**

Job Title  
**MR J CALLAGHAN**  
83 BURTON ROAD  
LINCOLN  
LN1 3JZ

Drawing Title  
**PROPOSED SINGLE STOREY  
REAR EXTENSION**

**PLANS**

Status : **PLANNING**

Scale  
**1:50 @ A1**

Drn.  
**SLJ**

The Studio  
The Little House  
Hackthorn  
Lincoln  
LN2 3PQ  
[lincsarchitecture.co.uk](http://lincsarchitecture.co.uk)  
Tel - 01673 861191

Revised  
**A-06.03.24**  
ELEVATION ADDED  
AT PLANNING  
DEPARTMENT  
REQUEST

Date  
**JANUARY 2024**

Org. No.  
**LAL-JC-01**

Rev.  
**A**