




Existing Ground Floor Plan

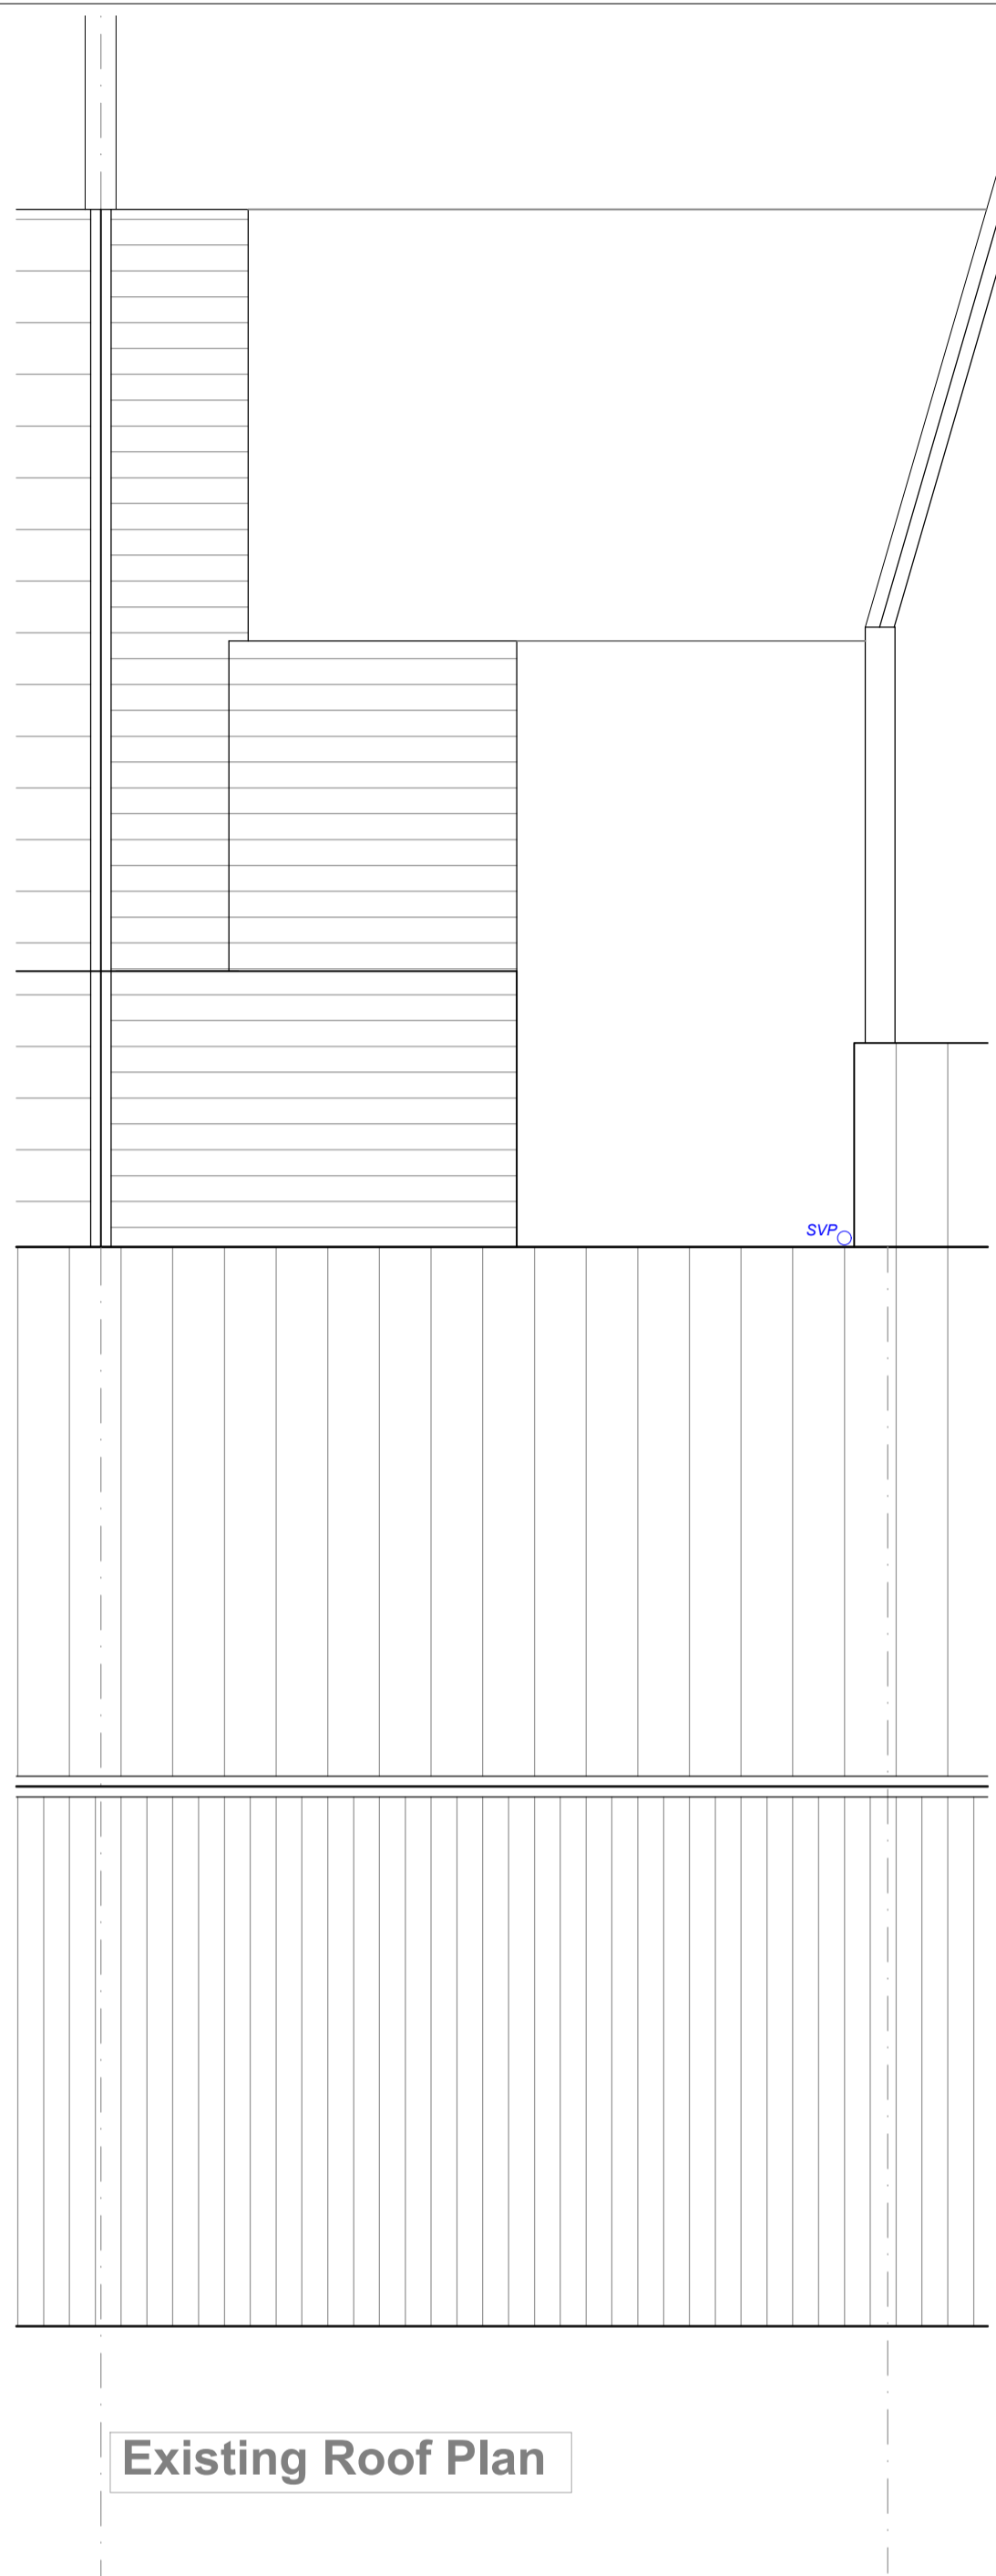

Existing Roof Plan

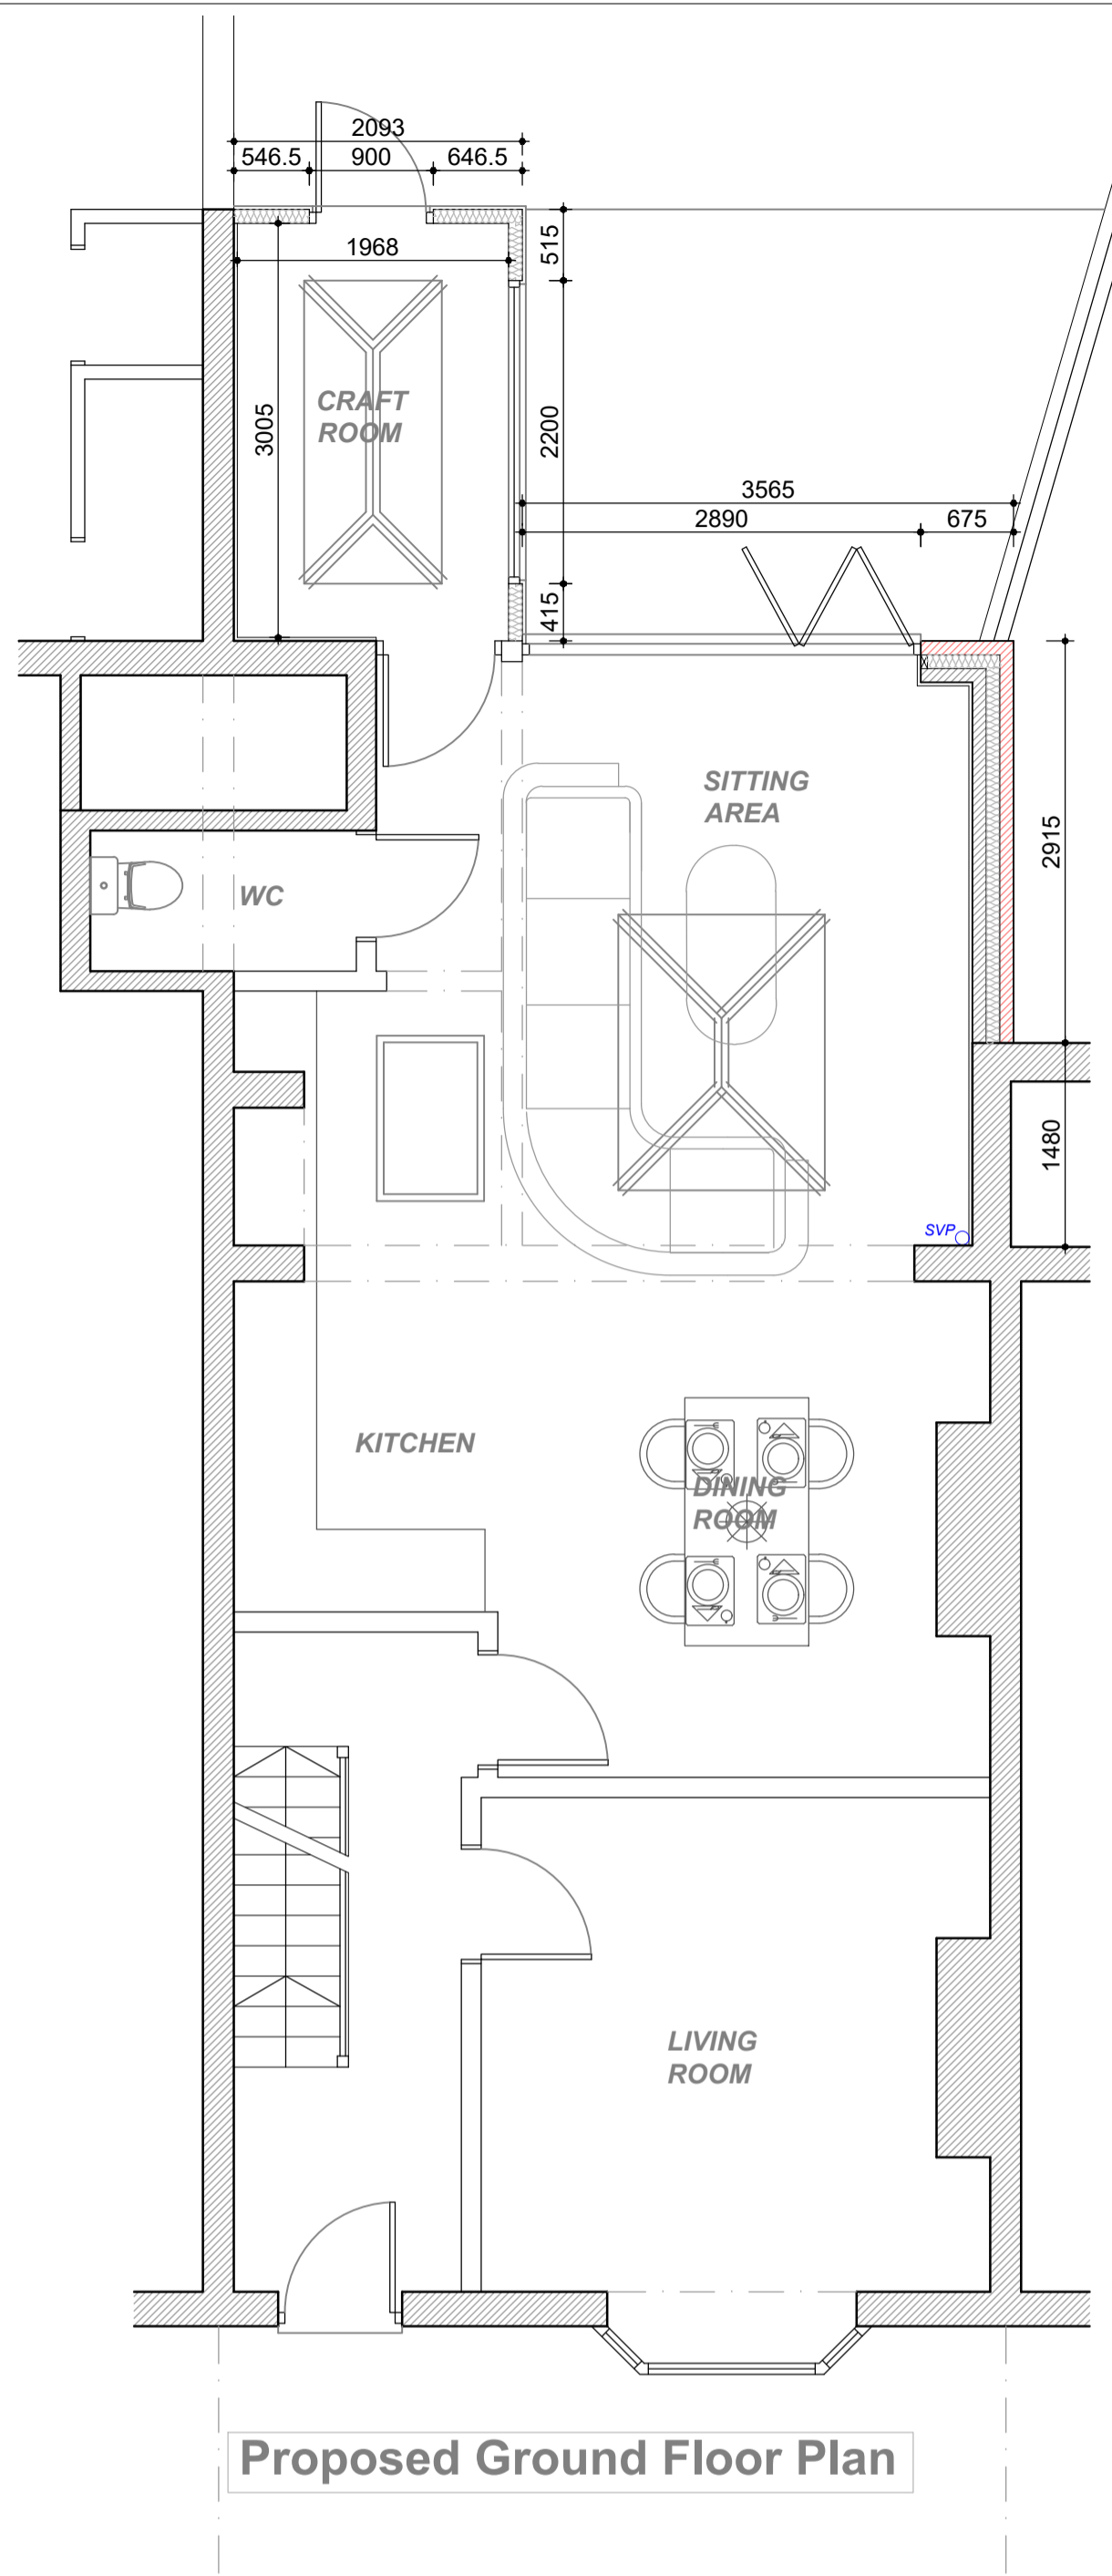


Proposed Ground Floor Plan

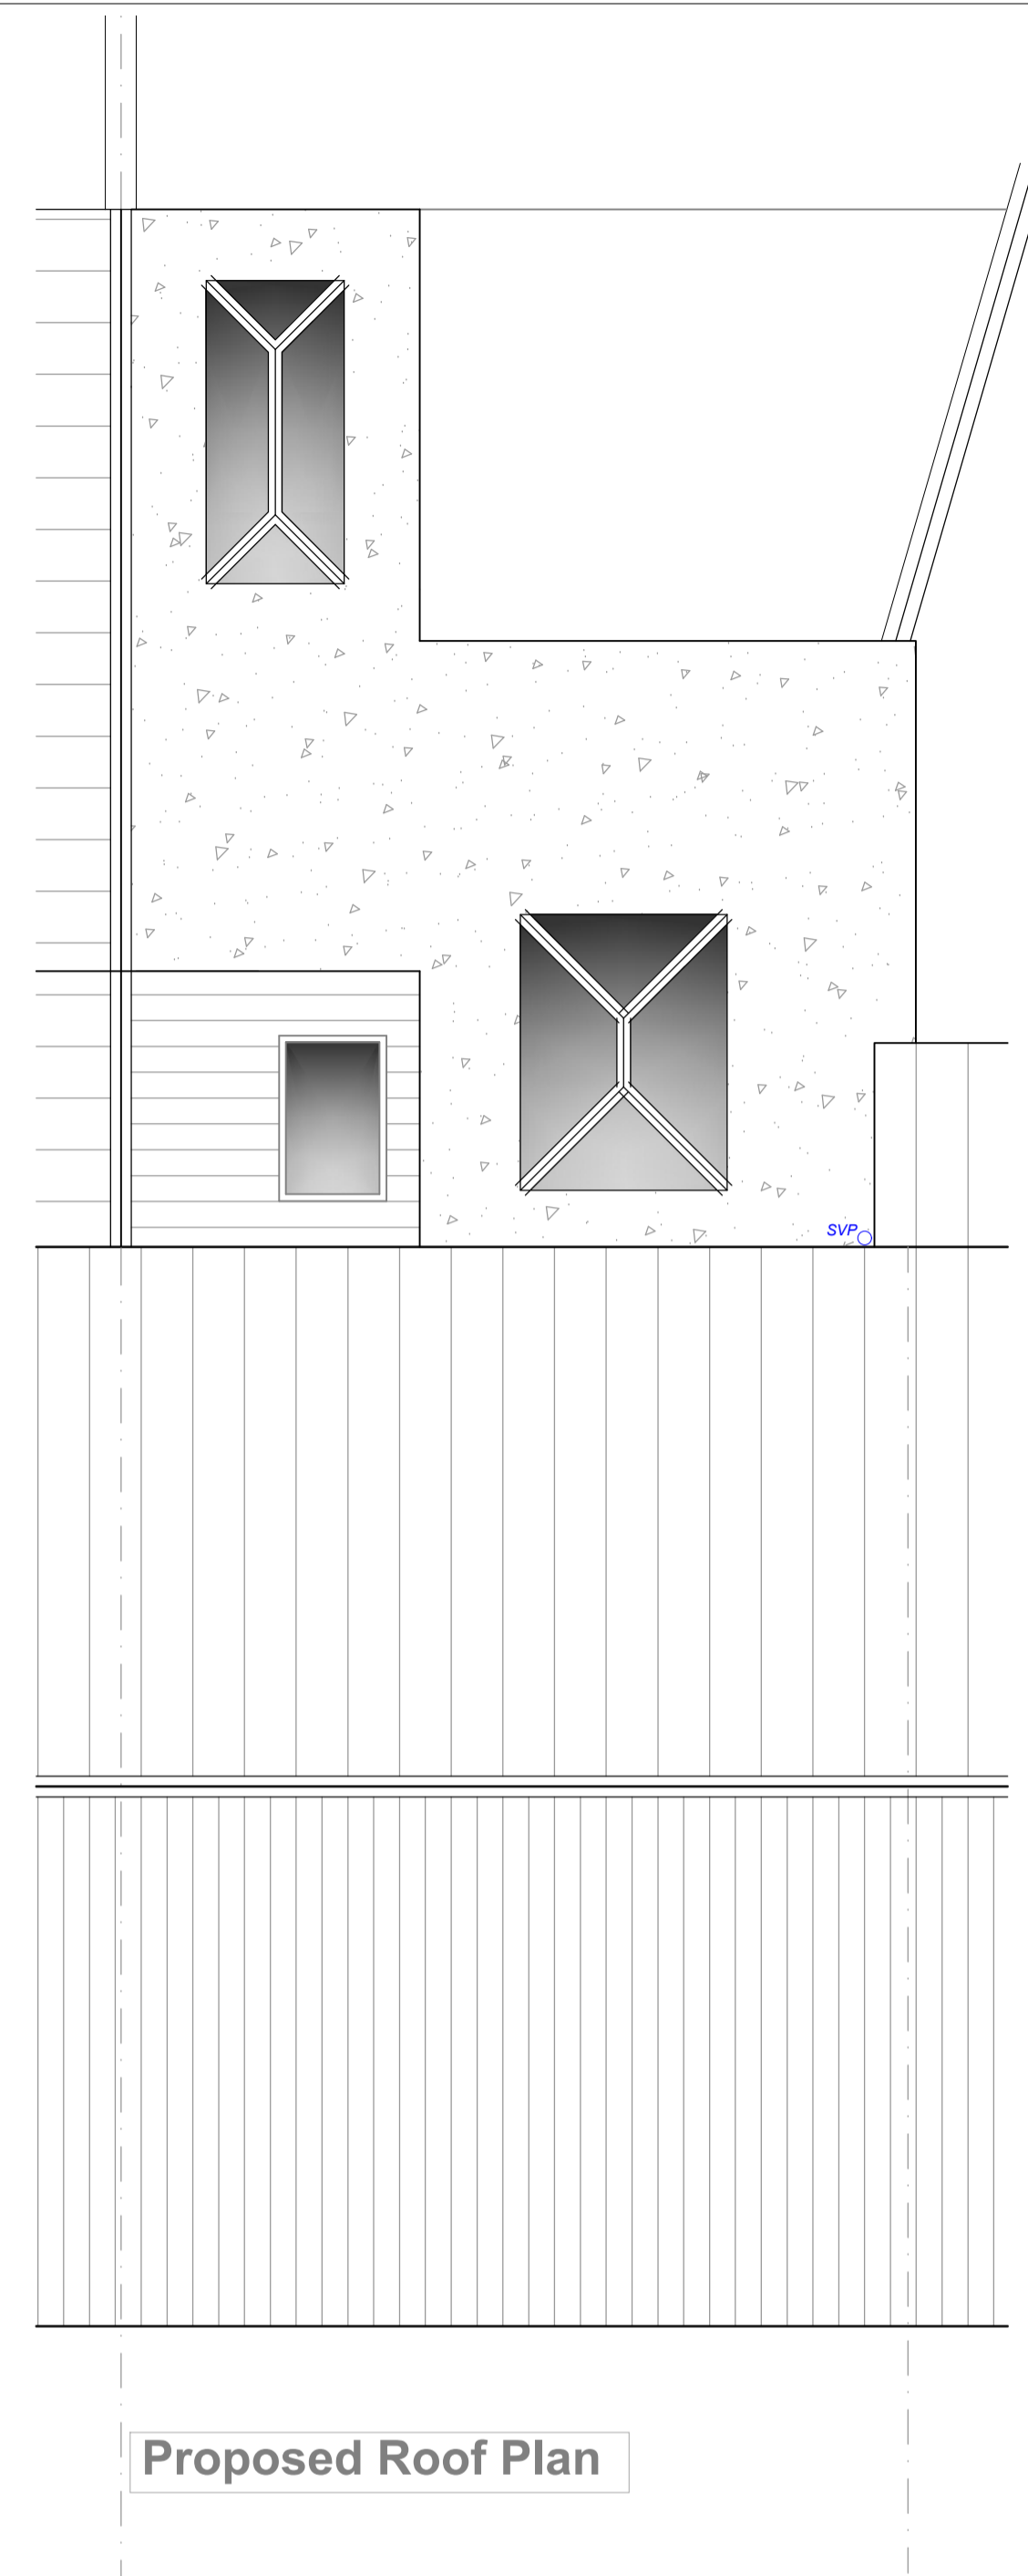

Proposed Roof Plan




Existing Rear Elevation

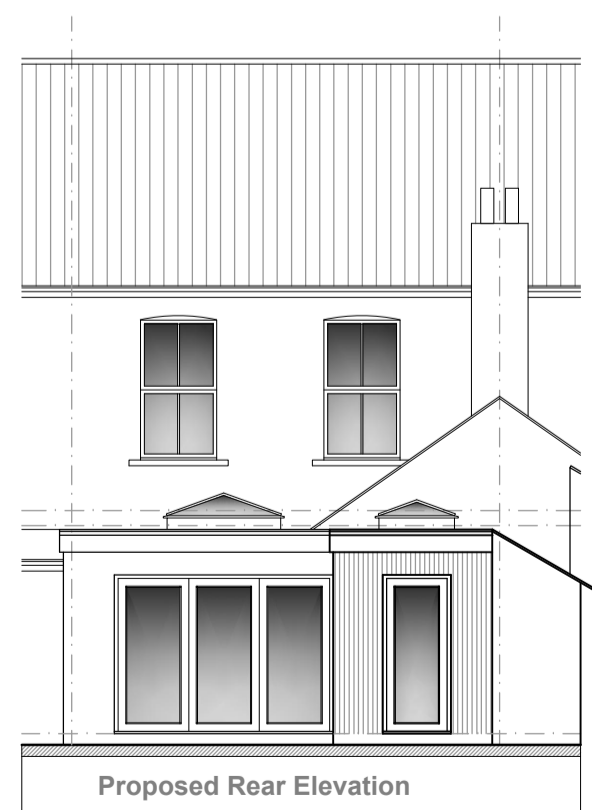

Proposed Rear Elevation



PROPOSED BLOCK PLAN - 1:500

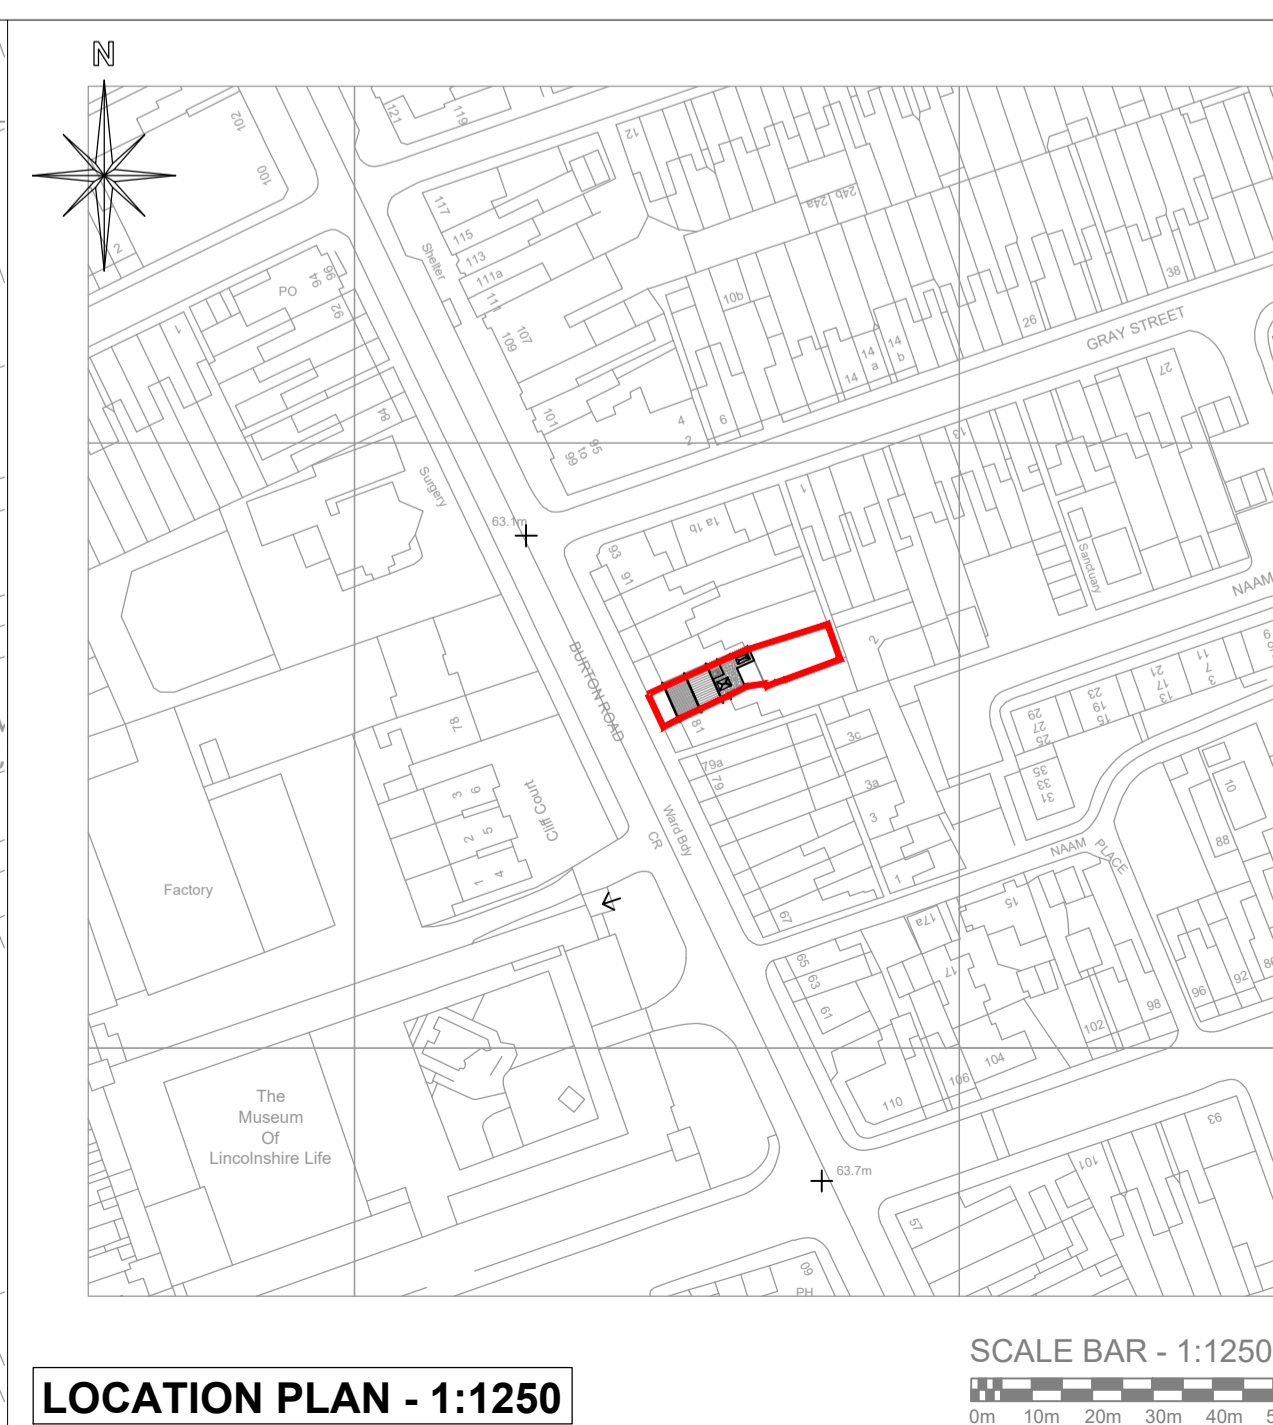

LOCATION PLAN - 1:1250

PLANNING



LINCOLNSHIRE ARCHITECTURE LIMITED

The Studio
The Little House
Hackthorn
Lincoln
LN2 3PQ

lincsarchitecture.co.uk

Tel - 01673 861191

© COPYRIGHT LINCOLNSHIRE ARCHITECTURE LIMITED.

Job Title
MR J CALLAGHAN
83 BURTON ROAD
LINCOLN
LN1 3JZ

Revised

Drawing Title
**PROPOSED SINGLE STOREY
REAR EXTENSION**

PLANS

Status : **PLANNING**

Scale
1:50 @ A1

Date
JANUARY 2024

Drn.
SLJ

Drg. No. Rev.
LAL-JC-01