



PROPOSED FIRST FLOOR PLAN

113 Oaks Avenue

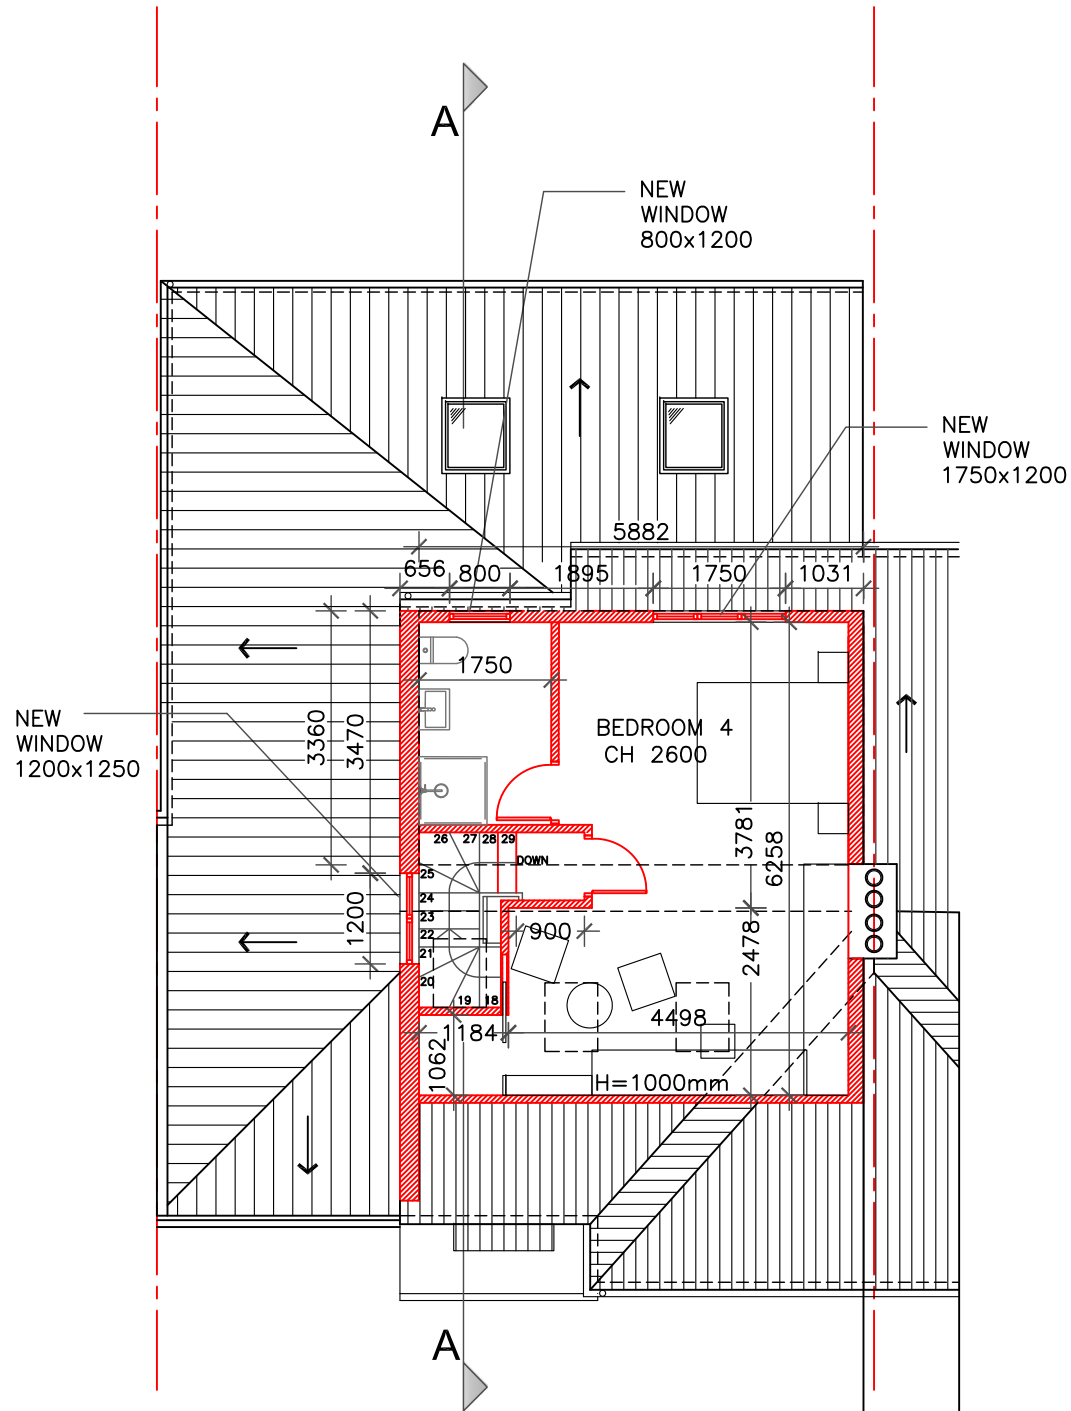


PROPOSED LOFT FLOOR PLAN

113 Oaks Avenue

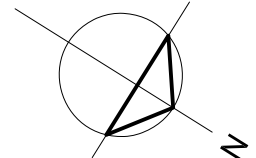

ALL DIMENSIONS RELATED TO EXISTING TO BE CHECKED ON SITE

 

Rev	Date	Description
A	26/02/2024	Issued for review


 www.designnote.co.uk
 info@designnote.co.uk
 mobile: 07952648241

PROJECT NAME
LOFT CONVERSION
 113 Oaks Avenue, Worcester Park, KT4 8XG

CLIENT Jaspal Sidhu	DRAWN MP
------------------------	-------------

DRAWING NAME
PROPOSED GROUND FLOOR & FIRST FLOOR PLAN

DWG No 869/05	SCALE 1:100 @ A3	REV A
------------------	---------------------	----------