




EXISTING GROUND FLOOR PLAN

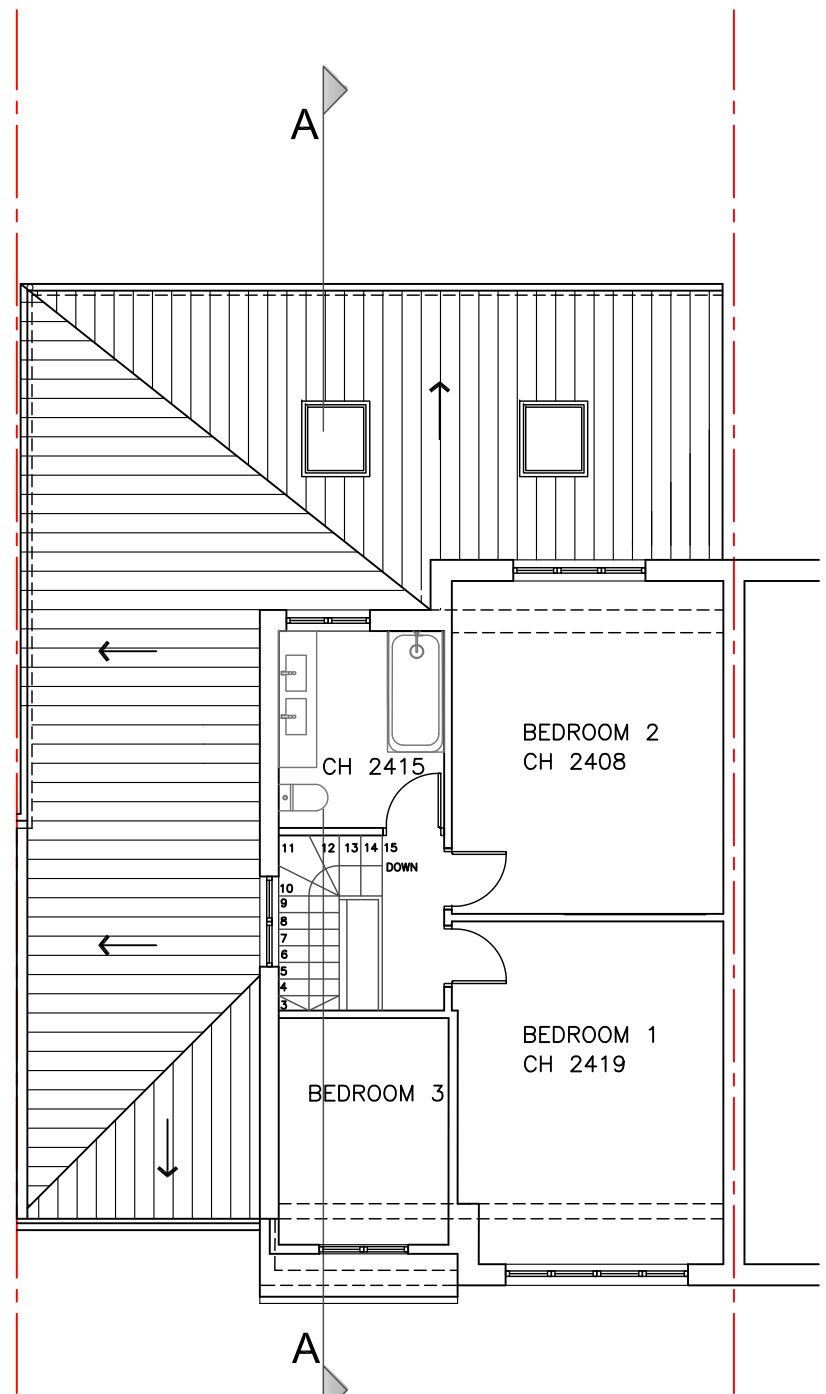

EXISTING FIRST FLOOR PLAN

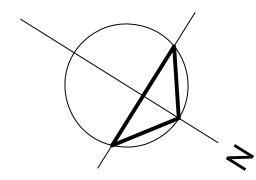

ALL DIMENSIONS RELATED TO EXISTING TO BE CHECKED ON SITE

 

| Rev | Date | Description |
|-----|------------|-------------------|
| A | 26/02/2024 | Issued for review |


 www.designnote.co.uk
 info@designnote.co.uk
 mobile: 07952648241

PROJECT NAME
 LOFT CONVERSION
 113 Oaks Avenue, Worcester Park, KT4 8XG

| | |
|------------------------|-------------|
| CLIENT Jaspal Sidhu | DRAWN MP |
|------------------------|-------------|

DRAWING NAME
 EXISTING GROUND &
 FIRST FLOOR PLAN

| | | |
|------------------|---------------------|----------|
| DWG No 869/01 | SCALE 1:100 @ A3 | REV A |
|------------------|---------------------|----------|