



EXISTING ROOF PLAN

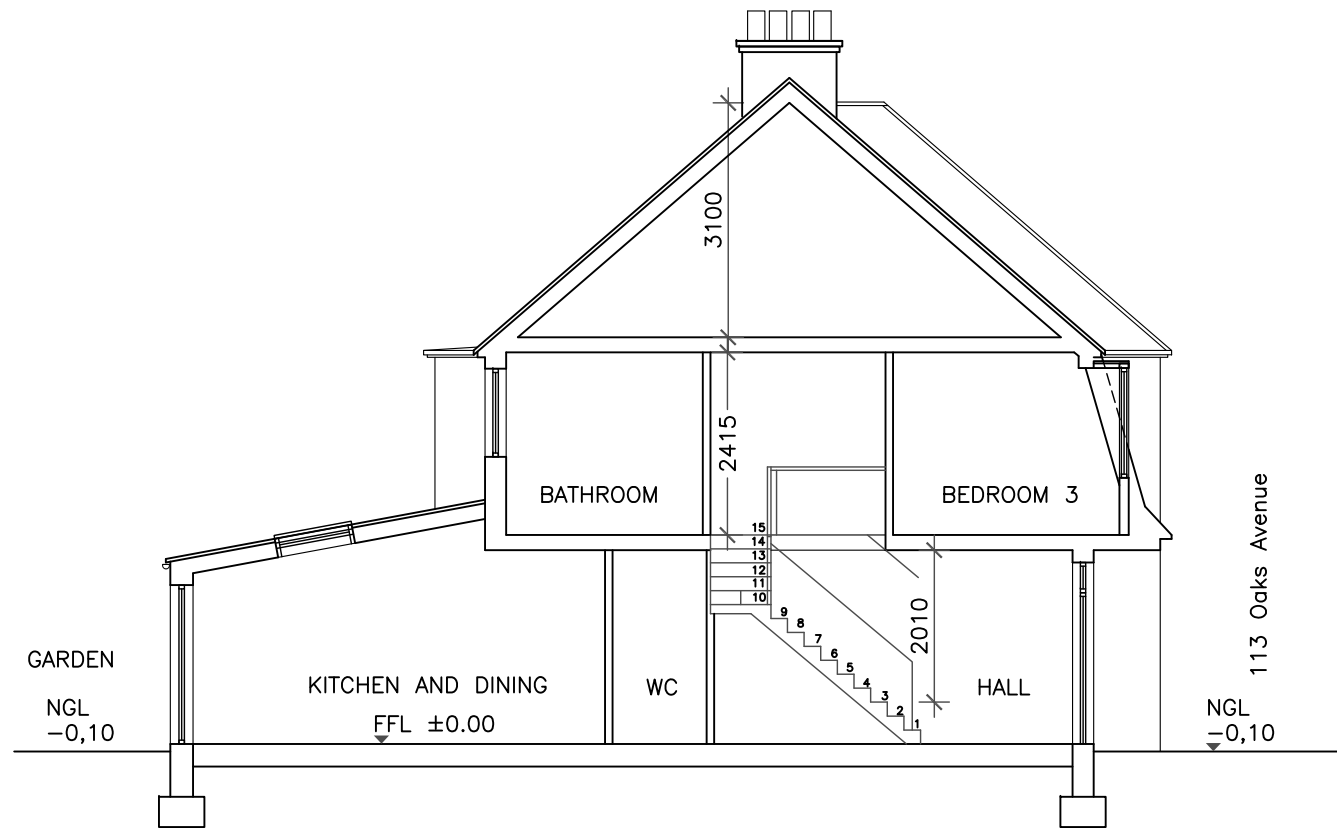

EXISTING SECTION A-A

ALL DIMENSIONS RELATED TO EXISTING TO BE CHECKED ON SITE

 

A	26/02/2024	Issued for review
Rev	Date	Description


 www.designnote.co.uk
 info@designnote.co.uk
 mobile: 07952648241

PROJECT NAME
 LOFT CONVERSION
 113 Oaks Avenue, Worcester Park, KT4 8XG

CLIENT Jaspal Sidhu	DRAWN MP
------------------------	-------------

DRAWING NAME
 EXISTING ROOF PLAN & SECTION

DWG No 869/02	SCALE 1:100 @ A3	REV A
------------------	---------------------	----------