


existing front elevation

existing side elevation

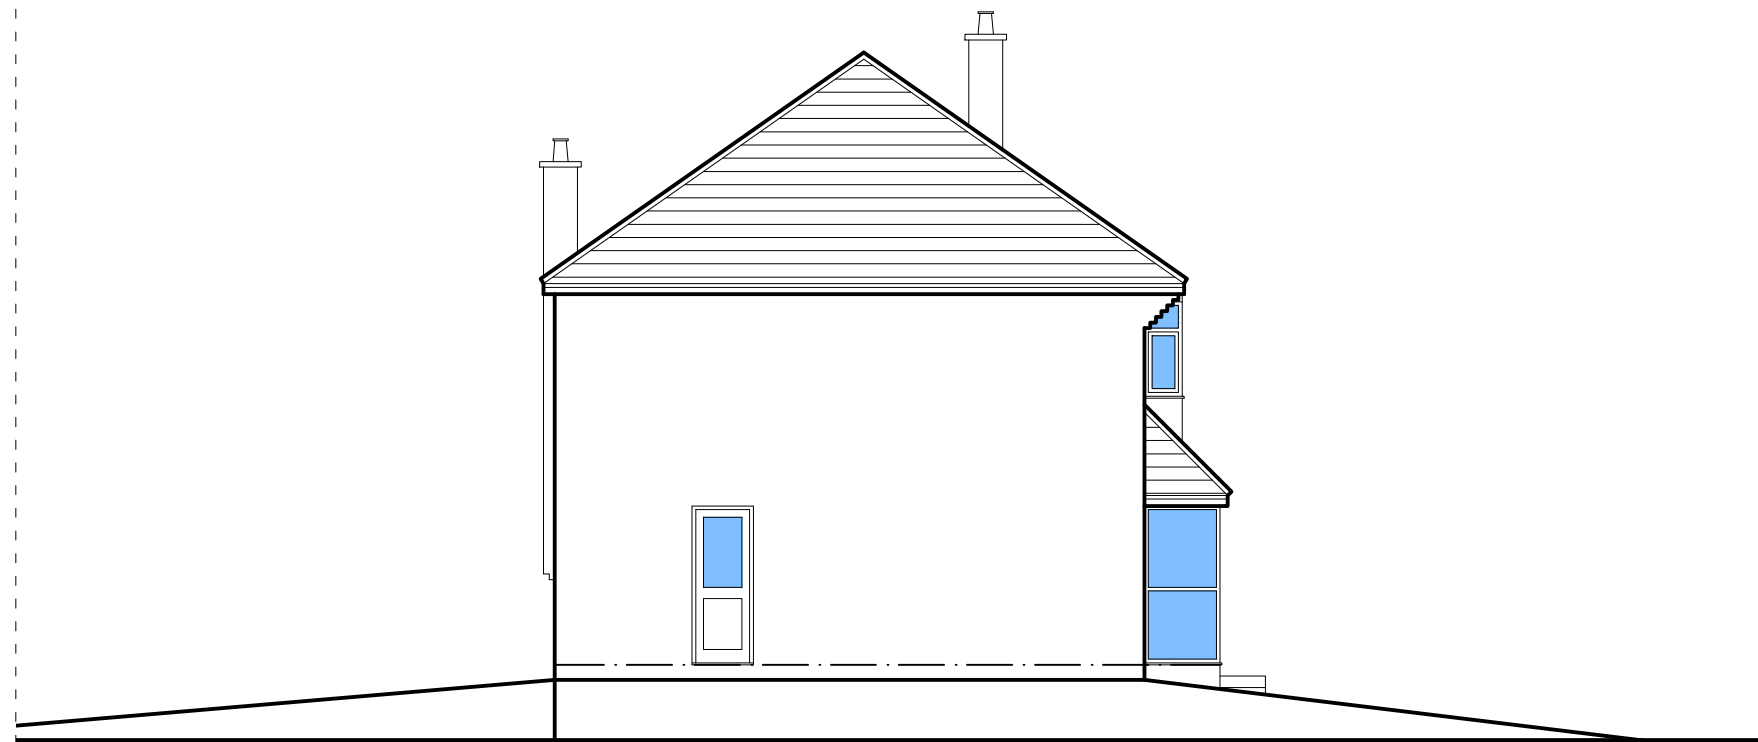

existing side elevation



existing rear elevation

plan & build



PH: 07816611144

shamshadali@hotmail.co.uk

ADDRESS: 47 MOAT LANE, LUTON, LU3 1UU

TITLE: EXISTING ELEVATIONS

PROJECT: TWO STOREY SIDE AND REAR EXTENSION

DATE	24/01/2024	DWG NO.	02/05
DRAWN BY		SCALE	1:100

A3