


Second Floor Plan.

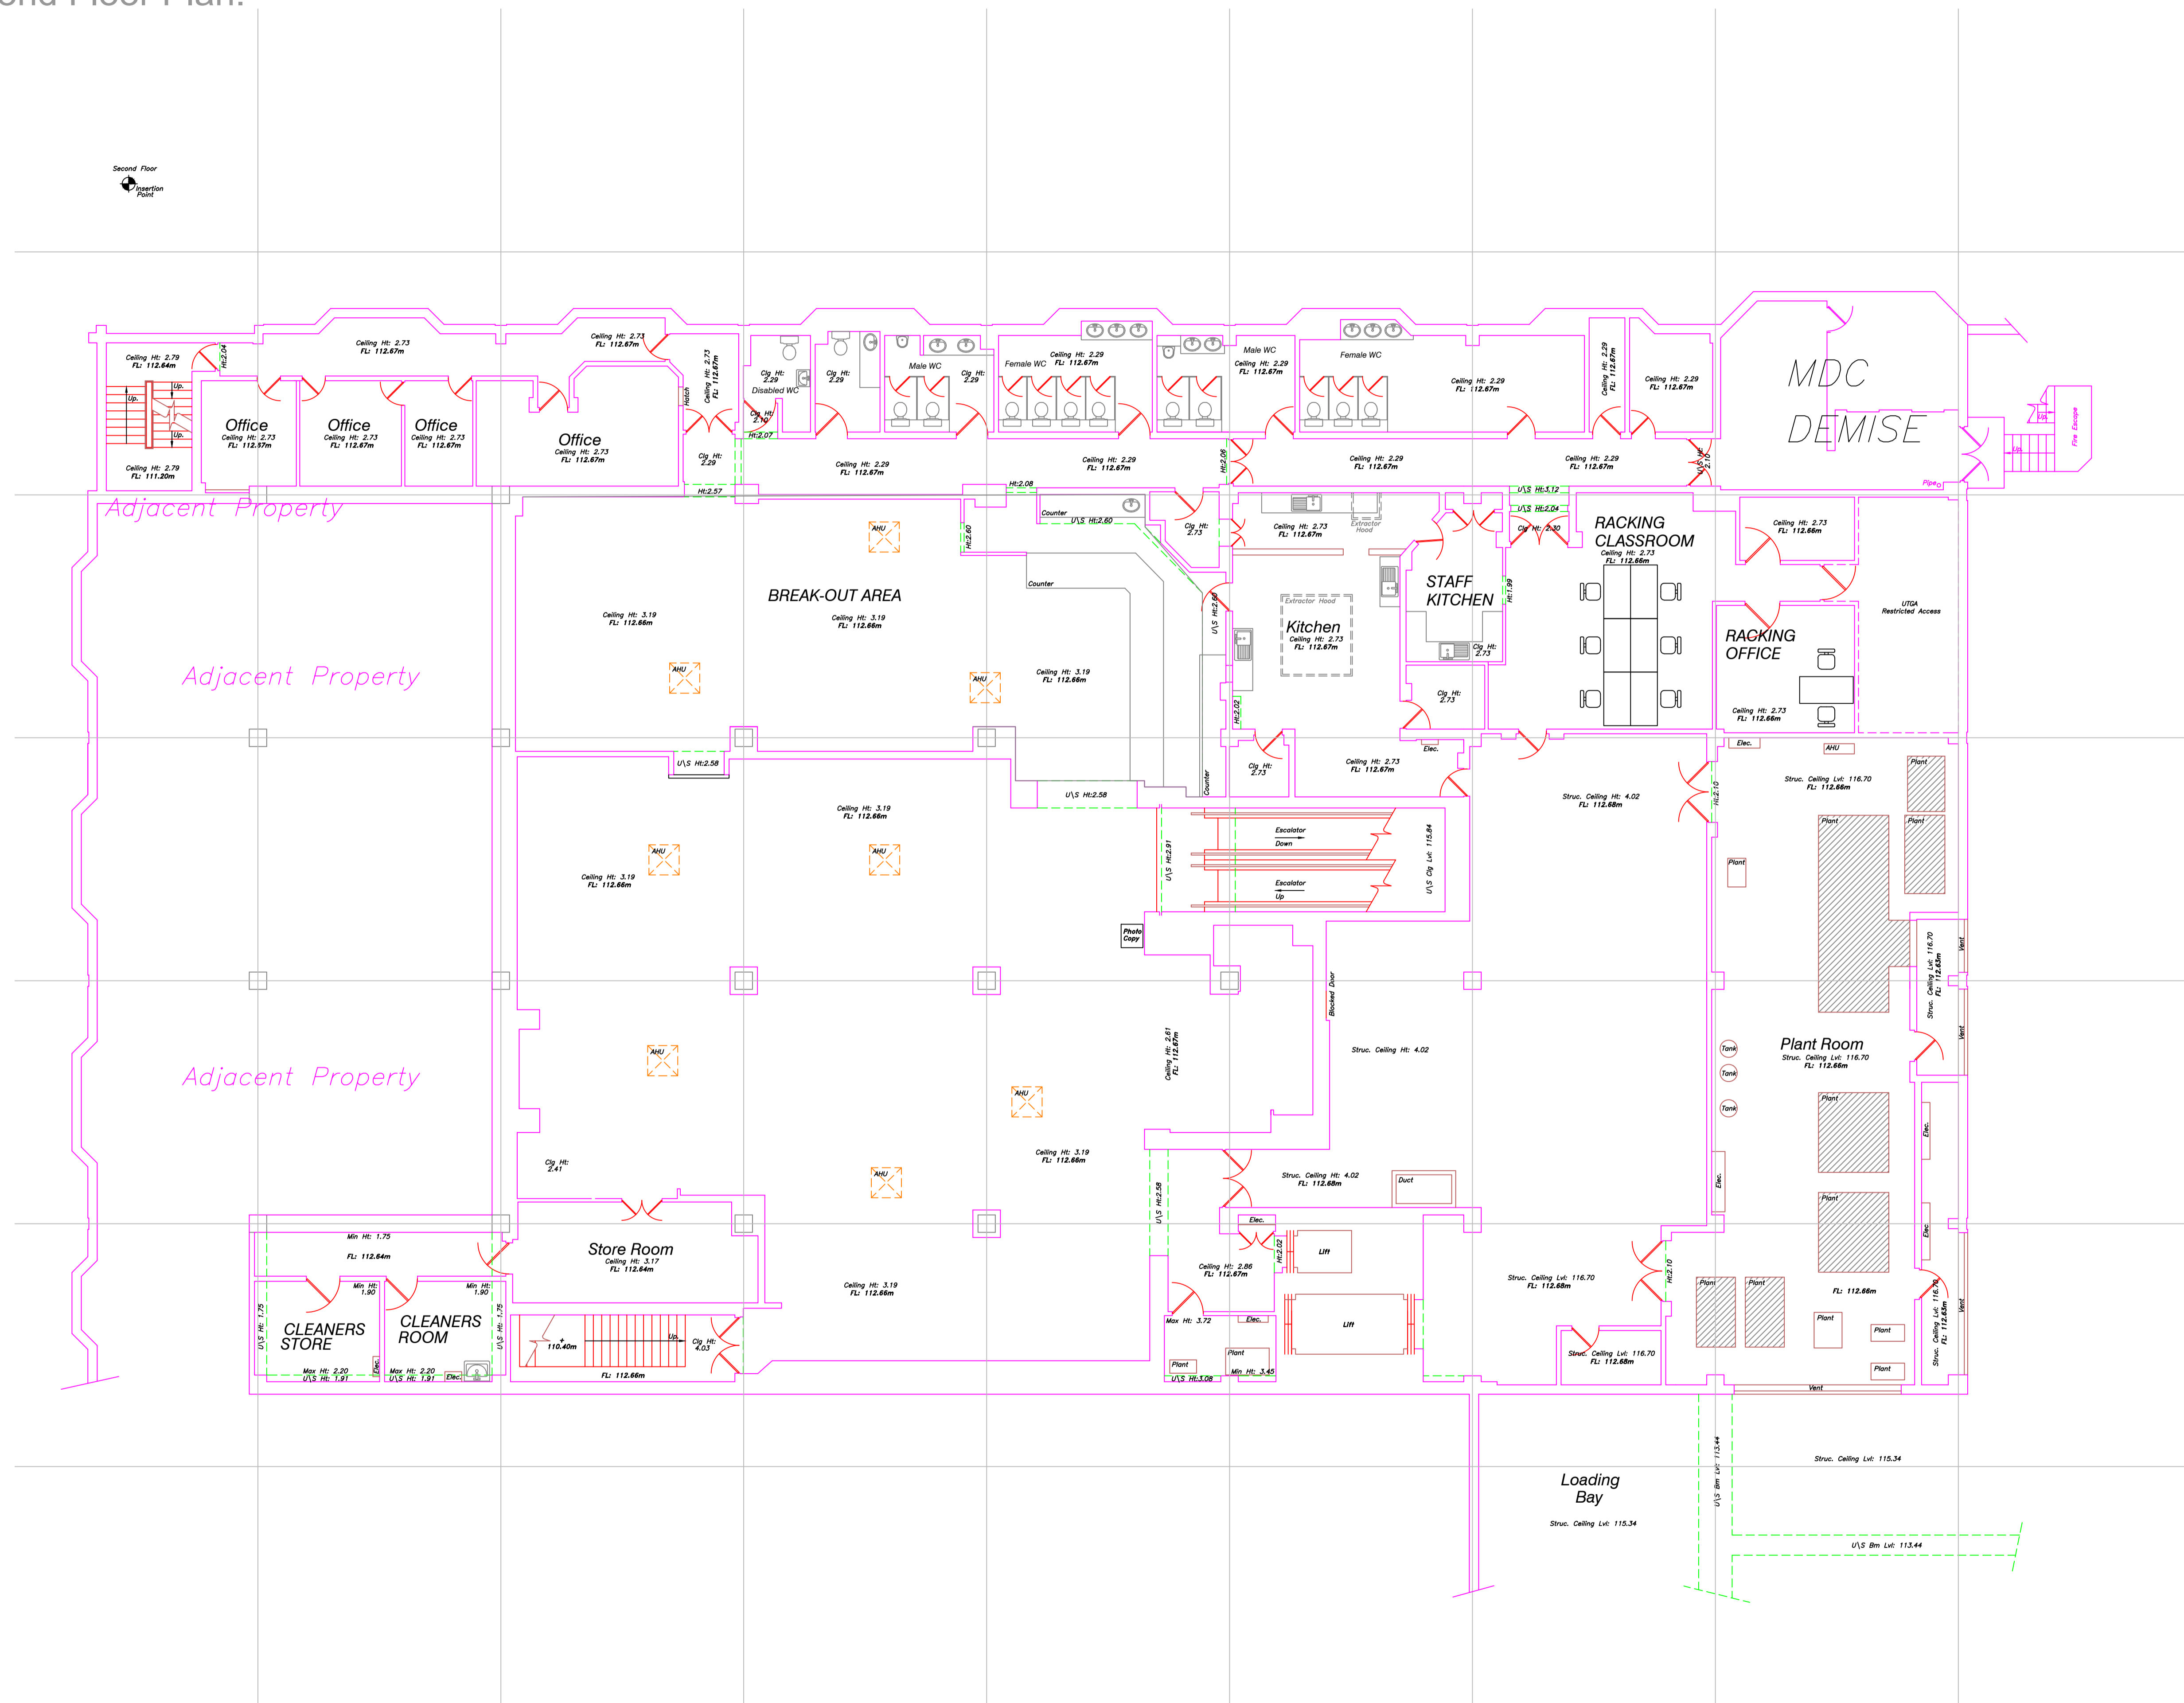

Building Survey Legends:

SH: 1.00	Sill Height from FFL
HHT: 2.12	Head Height from FFL
SL: 51.03m	Sill Level from defined datum
HL: 52.82m	Head Level from defined datum
Susp. CH: 2.00	Suspended Ceiling Height from FFL
Struct. CH: 3.00	Structural Ceiling Level from datum
Susp. Ceil: 30.00m	Suspended Ceiling Level from datum
Struct. Ceil: 37.00m	Structural Ceiling Level from datum
IFL: 100.00m +100.00m	Internal Floor Level (General)
	Internal Floor Level (Specific)
Insertion Point	Insertion Point for overlay drawings of other floors or details

Topographical Survey Legend:

Building	Completed	IC	Inspection chamber	Ball	Ball
Gate	Concrete	PH	Pipe trench	BS	Boundary
Ground	Concrete	ST	Storm drain	BS	Boundary
Level	Concrete	SW	Water tank	VS	Vertical
Level	Concrete	UP	Up pipe	VS	Vertical
Level	Concrete	DN	Down pipe	VS	Vertical
Level	Concrete	LD	Level drain	VS	Vertical
Level	Concrete	LS	Lamp post	VS	Vertical
Level	Concrete	TS	Traffic sign	VS	Vertical
Level	Concrete	TS	Tree	VS	Vertical
Level	Concrete	TS	Trench	VS	Vertical
Level	Concrete	TS	Trench	VS	Vertical

Rev.	Date	Description	Drawn	C. For



West Notts College
 Derby Road
 Mansfield
 NG18 5BH

Tel: 0808 100 3626 Email: enquiries@wnc.ac.uk
 www.wnc.ac.uk

PROJECT
 DEBENHAMS
 Four Seasons Shopping Centre
 Mansfield

TITLE
 Proposed SF Plan

SCALE A1@ 1: 100	DATE 20/02/24
DRAWN NB	QUALITY REF QUAL

Level datum	DATUM
Grid orientation	GRID

Job number	12
Drawing No.	12/1003

Rev.	0
------	---

Comments
 This plan should only be used for its original purpose.
 West Nottinghamshire College accepts no responsibility for this plan if supplied to any third party.

All dimensions should be checked on site prior to design and construction.

Drainage information (where applicable) should be treated as approximate only until fully surveyed.

Notes: