


First Floor Plan.

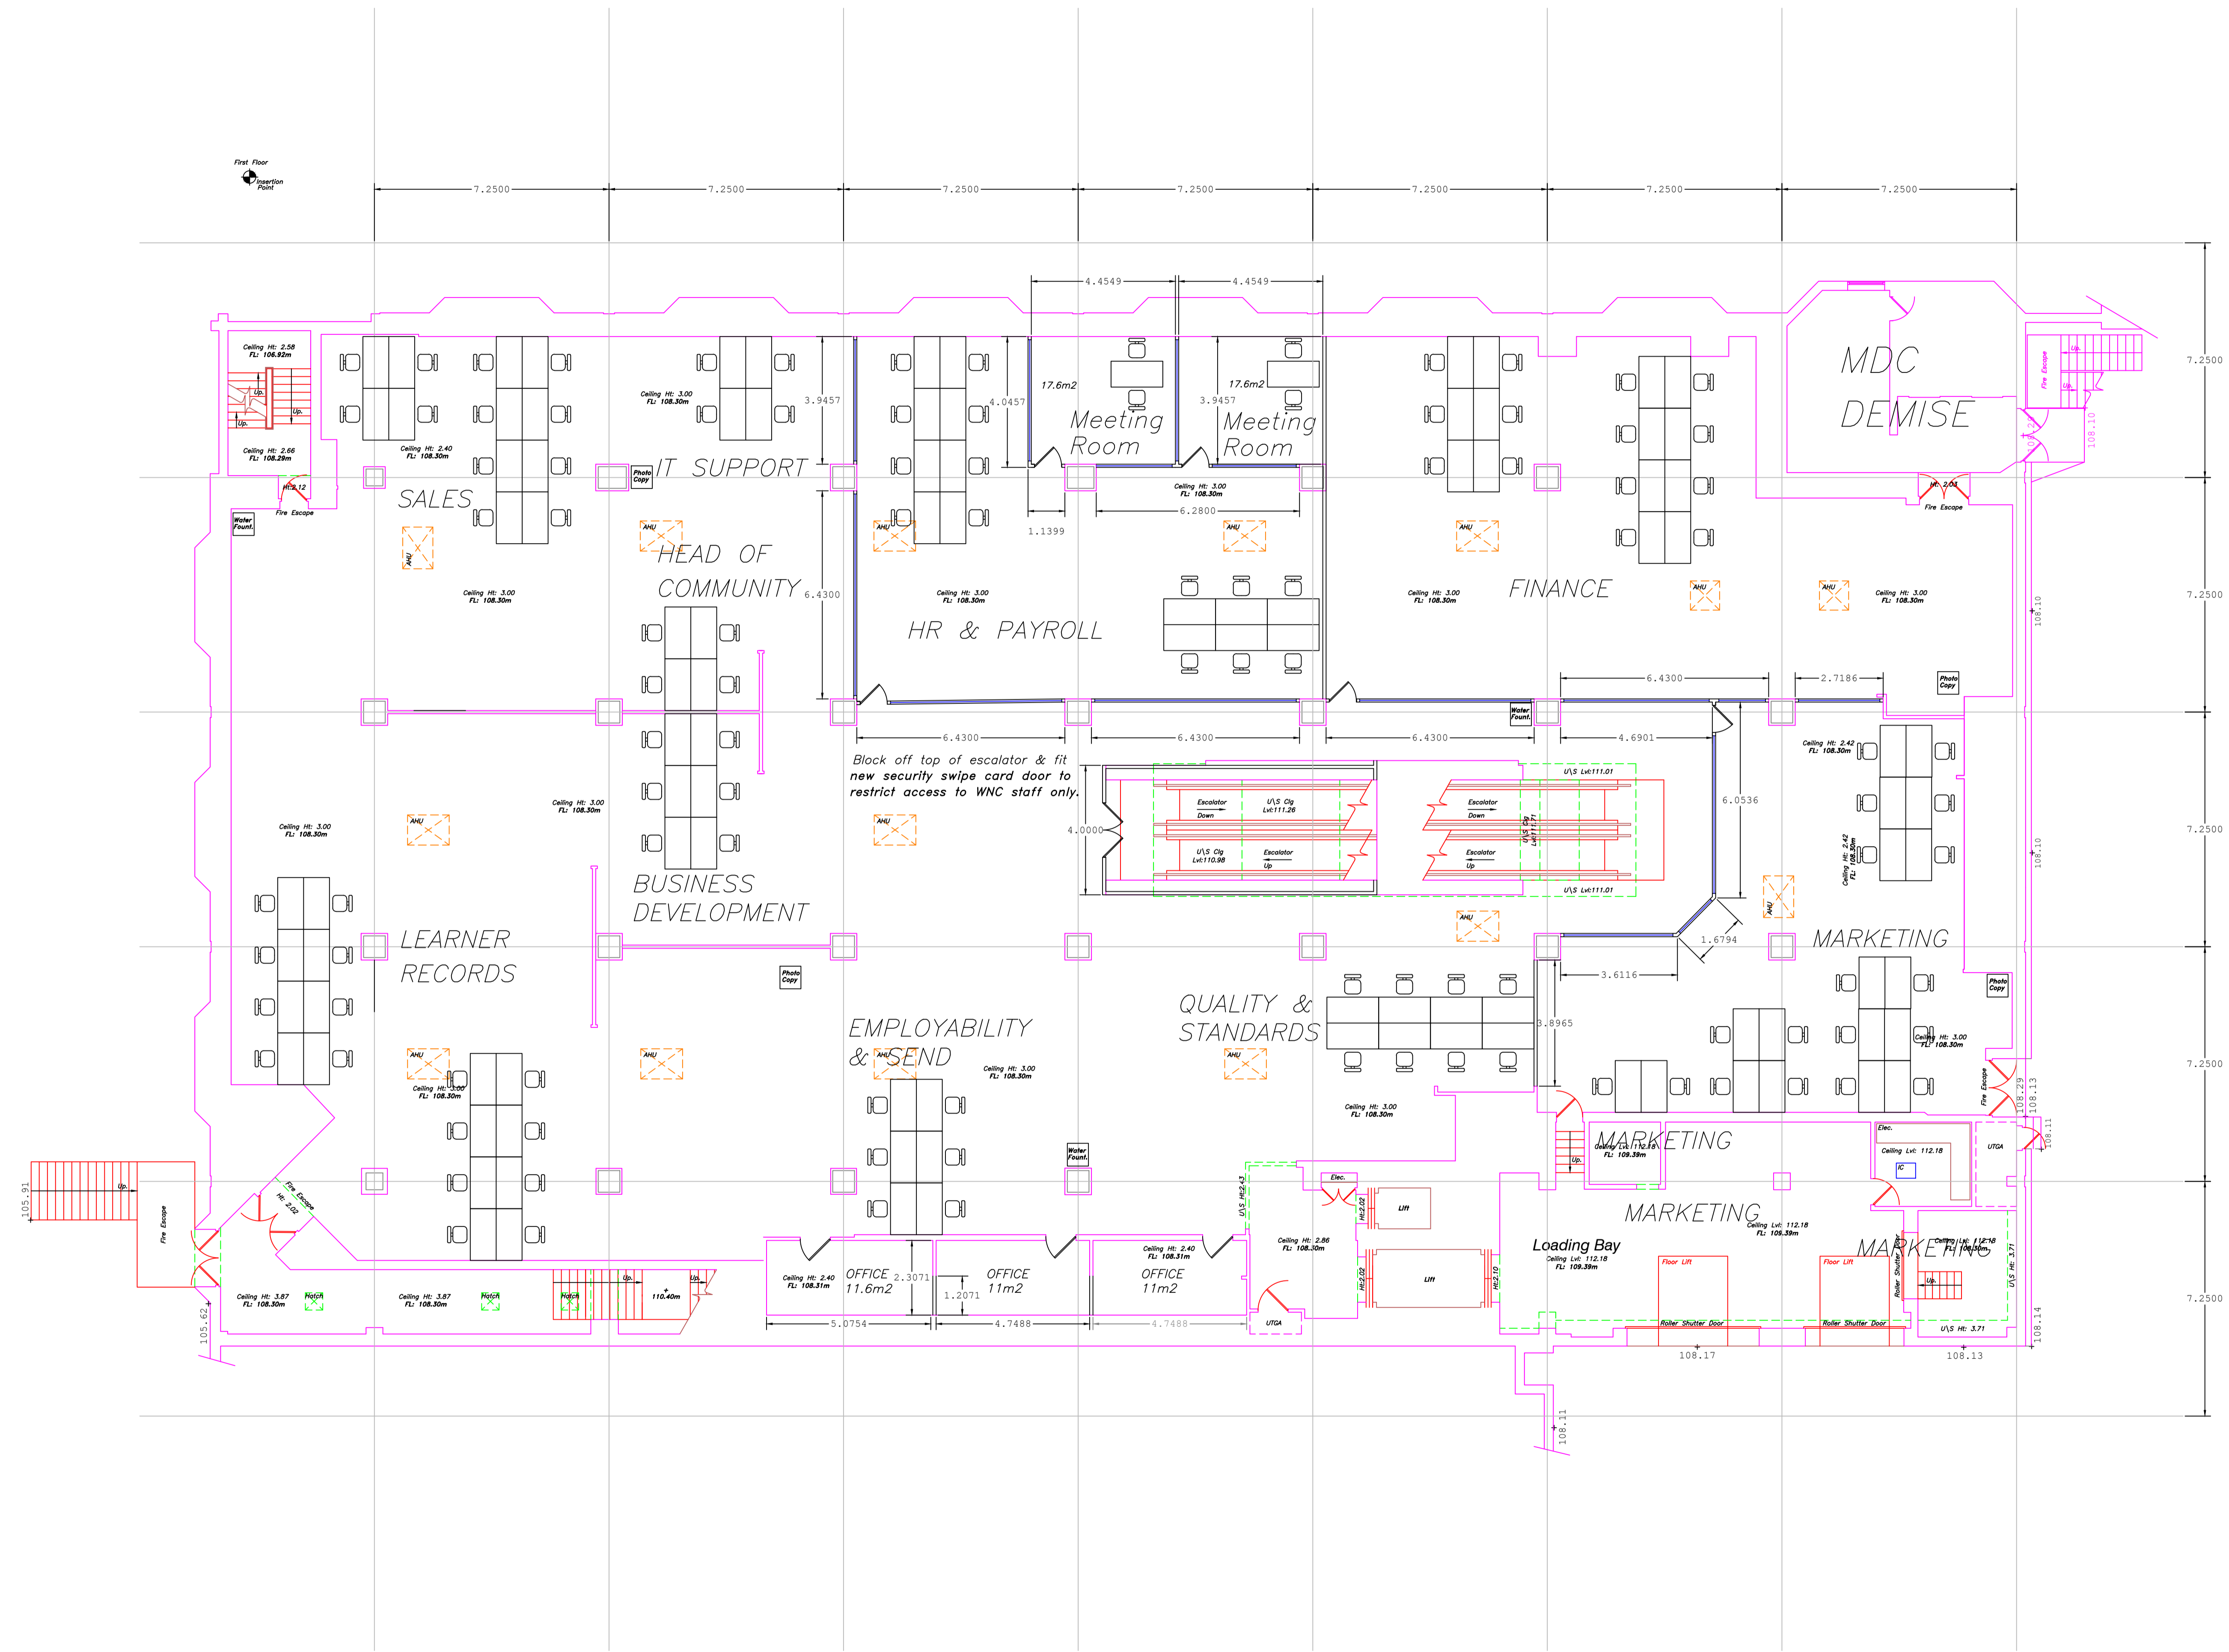


Building Survey Legends:

SL 1.00	SLB Height from FFL
SH 2.12	SHB Height from FFL
SL 51.03m	SLB Level from defined datum
Struct Cht: 3.00	Structural Ceiling Height from FFL
Susp Cht: 2.00	Suspended Ceiling Height from FFL
Struct Cell: 3.00m	Suspended Ceiling Level from datum
Susp Cell: 30.00m	Suspended Ceiling Level from datum
Struct Cell: 31.00m	Suspended Ceiling Level from datum
IFL: 100.00m	Internal Floor Level (General)
+100.00m	Internal Floor Level (Specific)
Insertion Point	Insertion Point for overlay drawings of other floors or details.

Topographical Survey Legend:

Contour	Contour	Contour	Contour
Spot Height	Spot Height	Spot Height	Spot Height
Level	Level	Level	Level
...

Rev	Date	Description	Drawn	D. Ref.
-----	------	-------------	-------	---------


West Notts College
 Derby Road
 Mansfield
 NG18 5BH
 Tel: 0808 100 3626 Email: enquiries@wnc.ac.uk
 www.wnc.ac.uk

CLIENT

PROJECT
DEBENHAMS
 Four Seasons Shopping Centre
 Mansfield

TITLE
Proposed FF Plan

SCALE A1@ 1: 100	DATE 20/02/24
DRAWN NB	QUALITY REF QUAL

Level datum	DATUM
Grid orientation	GRID
Job number	12

Drawing No.	12/1002	Rev.	0
-------------	---------	------	---

Comments
 This plan should only be used for its original purpose.
 West Nottinghamshire College accepts no responsibility
 for this plan if supplied to any third party.

All dimensions should be checked on site prior
 to design and construction.

Drainage information (where applicable) should
 be treated as approximate only until fully surveyed.

Notes: