


Ground Floor Plan.

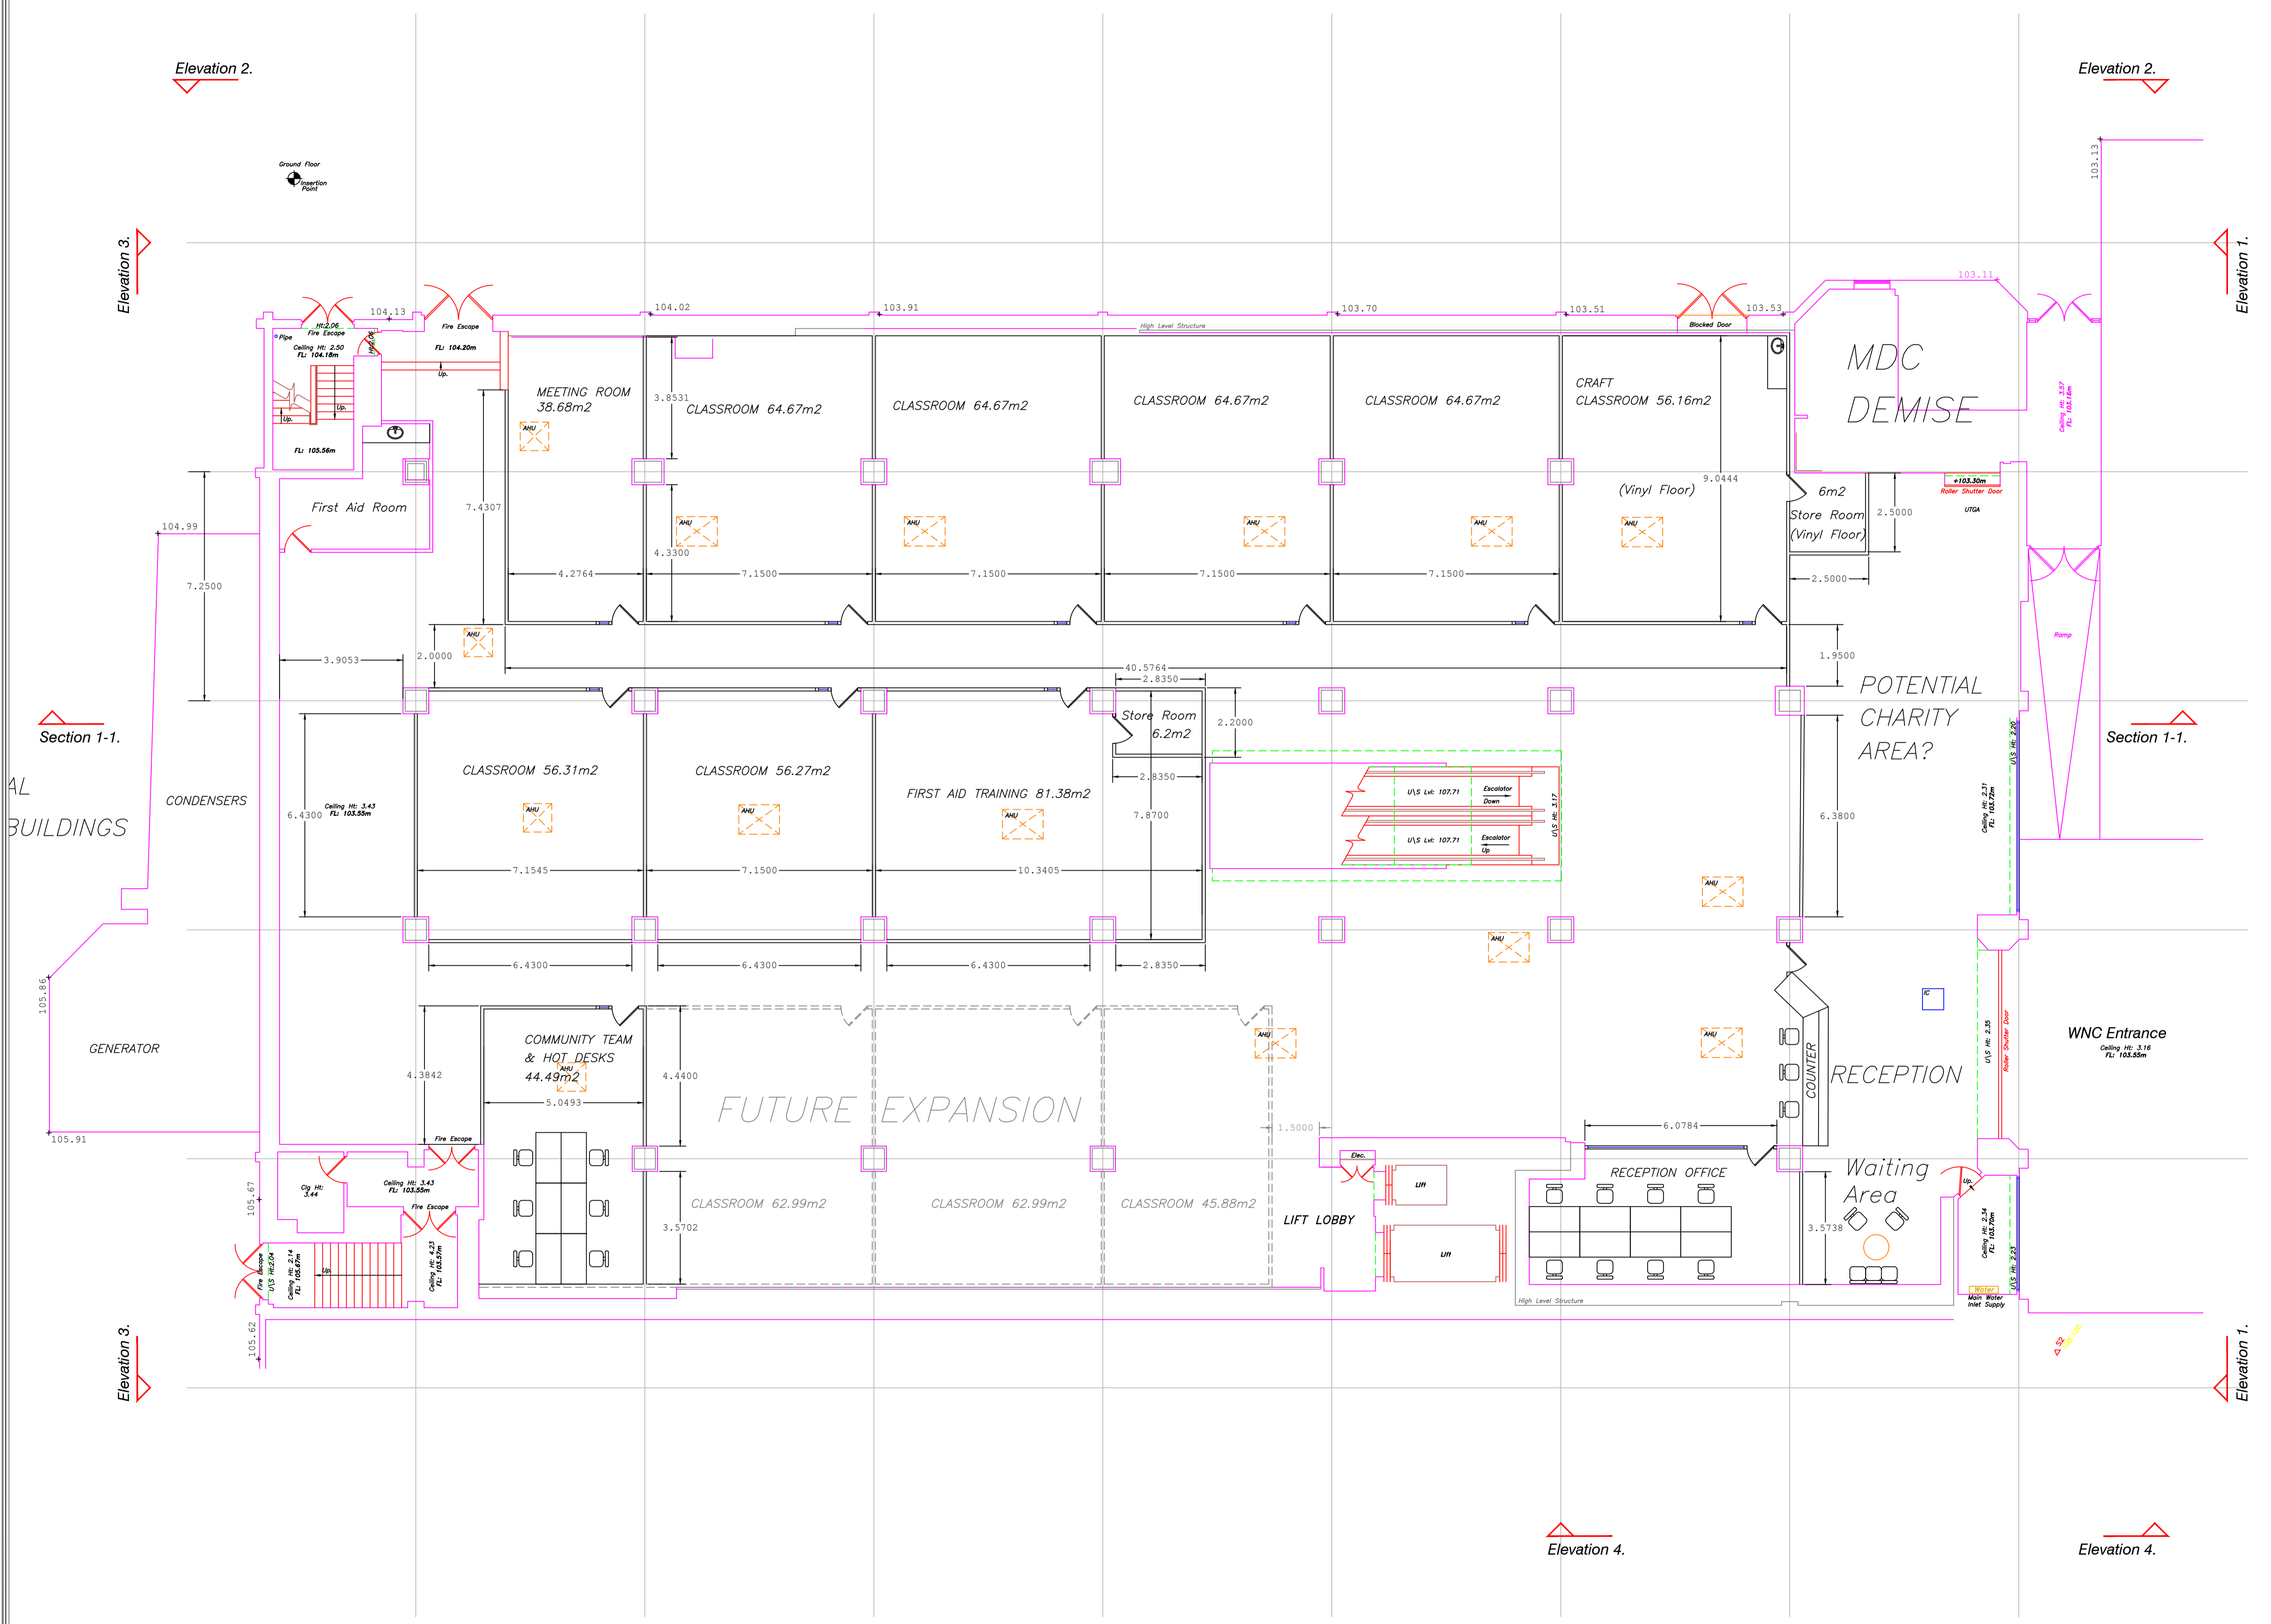

Building Survey Legends:

SH 1.00	Sill Height from FFL
HHT 2.12	Head Height from FFL
SL 51.03m	Sill Level from defined datum.
HL 52.82m	Head Level from defined datum.
Susp Cht: 2.00	Suspended Ceiling Height from FFL
Struct Cht: 3.00	Structural Ceiling Height from FFL
Susp Celi: 30.00m	Suspended Ceiling Level from datum.
Struct Celi: 31.00m	Structural Ceiling Level from datum.
IFL: 100.00m	Internal Floor Level (General)
+100.00m	Internal Floor Level (Specific)
Insertion Point	Insertion Point for overlay drawings of other floors or details.

Topographical Survey Legend:

Boundary	Contour Lines	IC	Inspection Chamber	IS	Island
Canal	Concrete Edge	IC	Pipe Insert	IS	Isolated Inlet
Channel	Drainage	IC	Roller Shutter Door	IS	Isolated Inlet
Clay	Electricity	IC	Sign Post	IS	Isolated Inlet
Clay	Electricity	IC	Sign Post	IS	Isolated Inlet
Clay	Electricity	IC	Sign Post	IS	Isolated Inlet

Rev	Date	Description	Drawn	Q	Ref

West Notts College
 Derby Road
 Mansfield
 NG18 5BH
 Tel: 0808 100 3626 Email: enquiries@wnc.ac.uk
 www.wnc.ac.uk

CLIENT
 PROJECT
DEBENHAMS
Four Seasons Shopping Centre
Mansfield

TITLE
Proposed GF Plan

SCALE A1@ 1: 100	DATE 20/02/24
DRAWN NB	QUALITY REF QUAL

Level datum	DATUM
Grid orientation	GRID
Job number	12

Drawing No.	12/1001	Rev.	0
-------------	---------	------	---

Comments
 This plan should only be used for its original purpose.
 West Nottinghamshire College accepts no responsibility
 for this plan if supplied to any third party.
 All dimensions should be checked on site prior
 to design and construction.
 Drainage information (where applicable) should
 be treated as approximate only until fully surveyed.