




FRONT ELEVATION AS EXISTING

GABLE ELEVATION AS EXISTING

REAR ELEVATION AS EXISTING

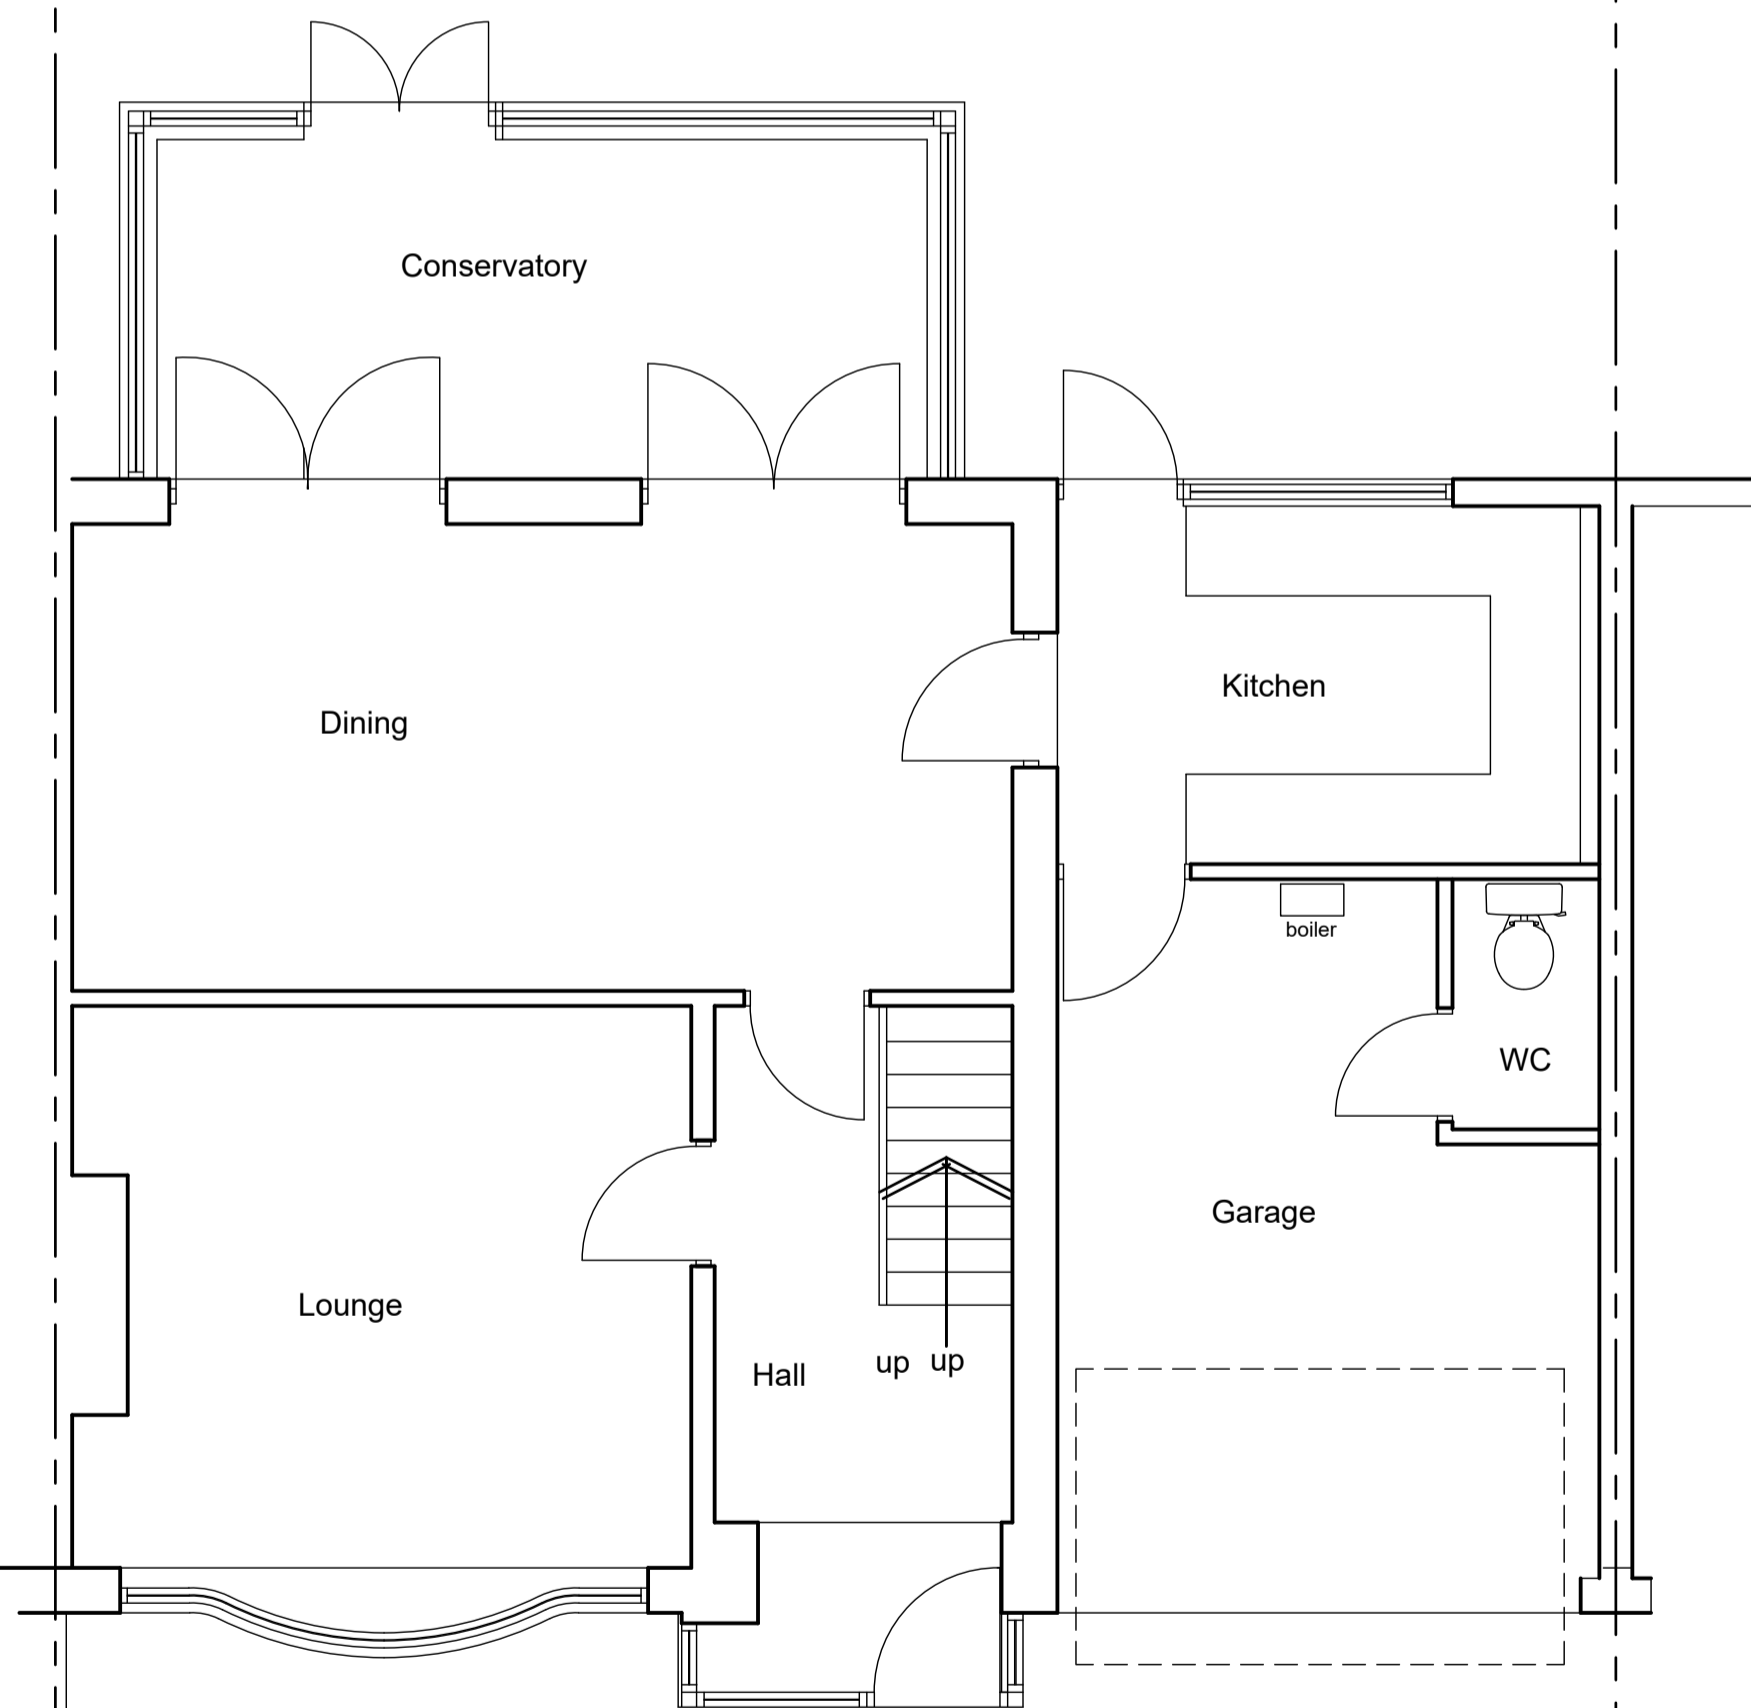

Garden
GROUND FLOOR PLAN AS EXISTING

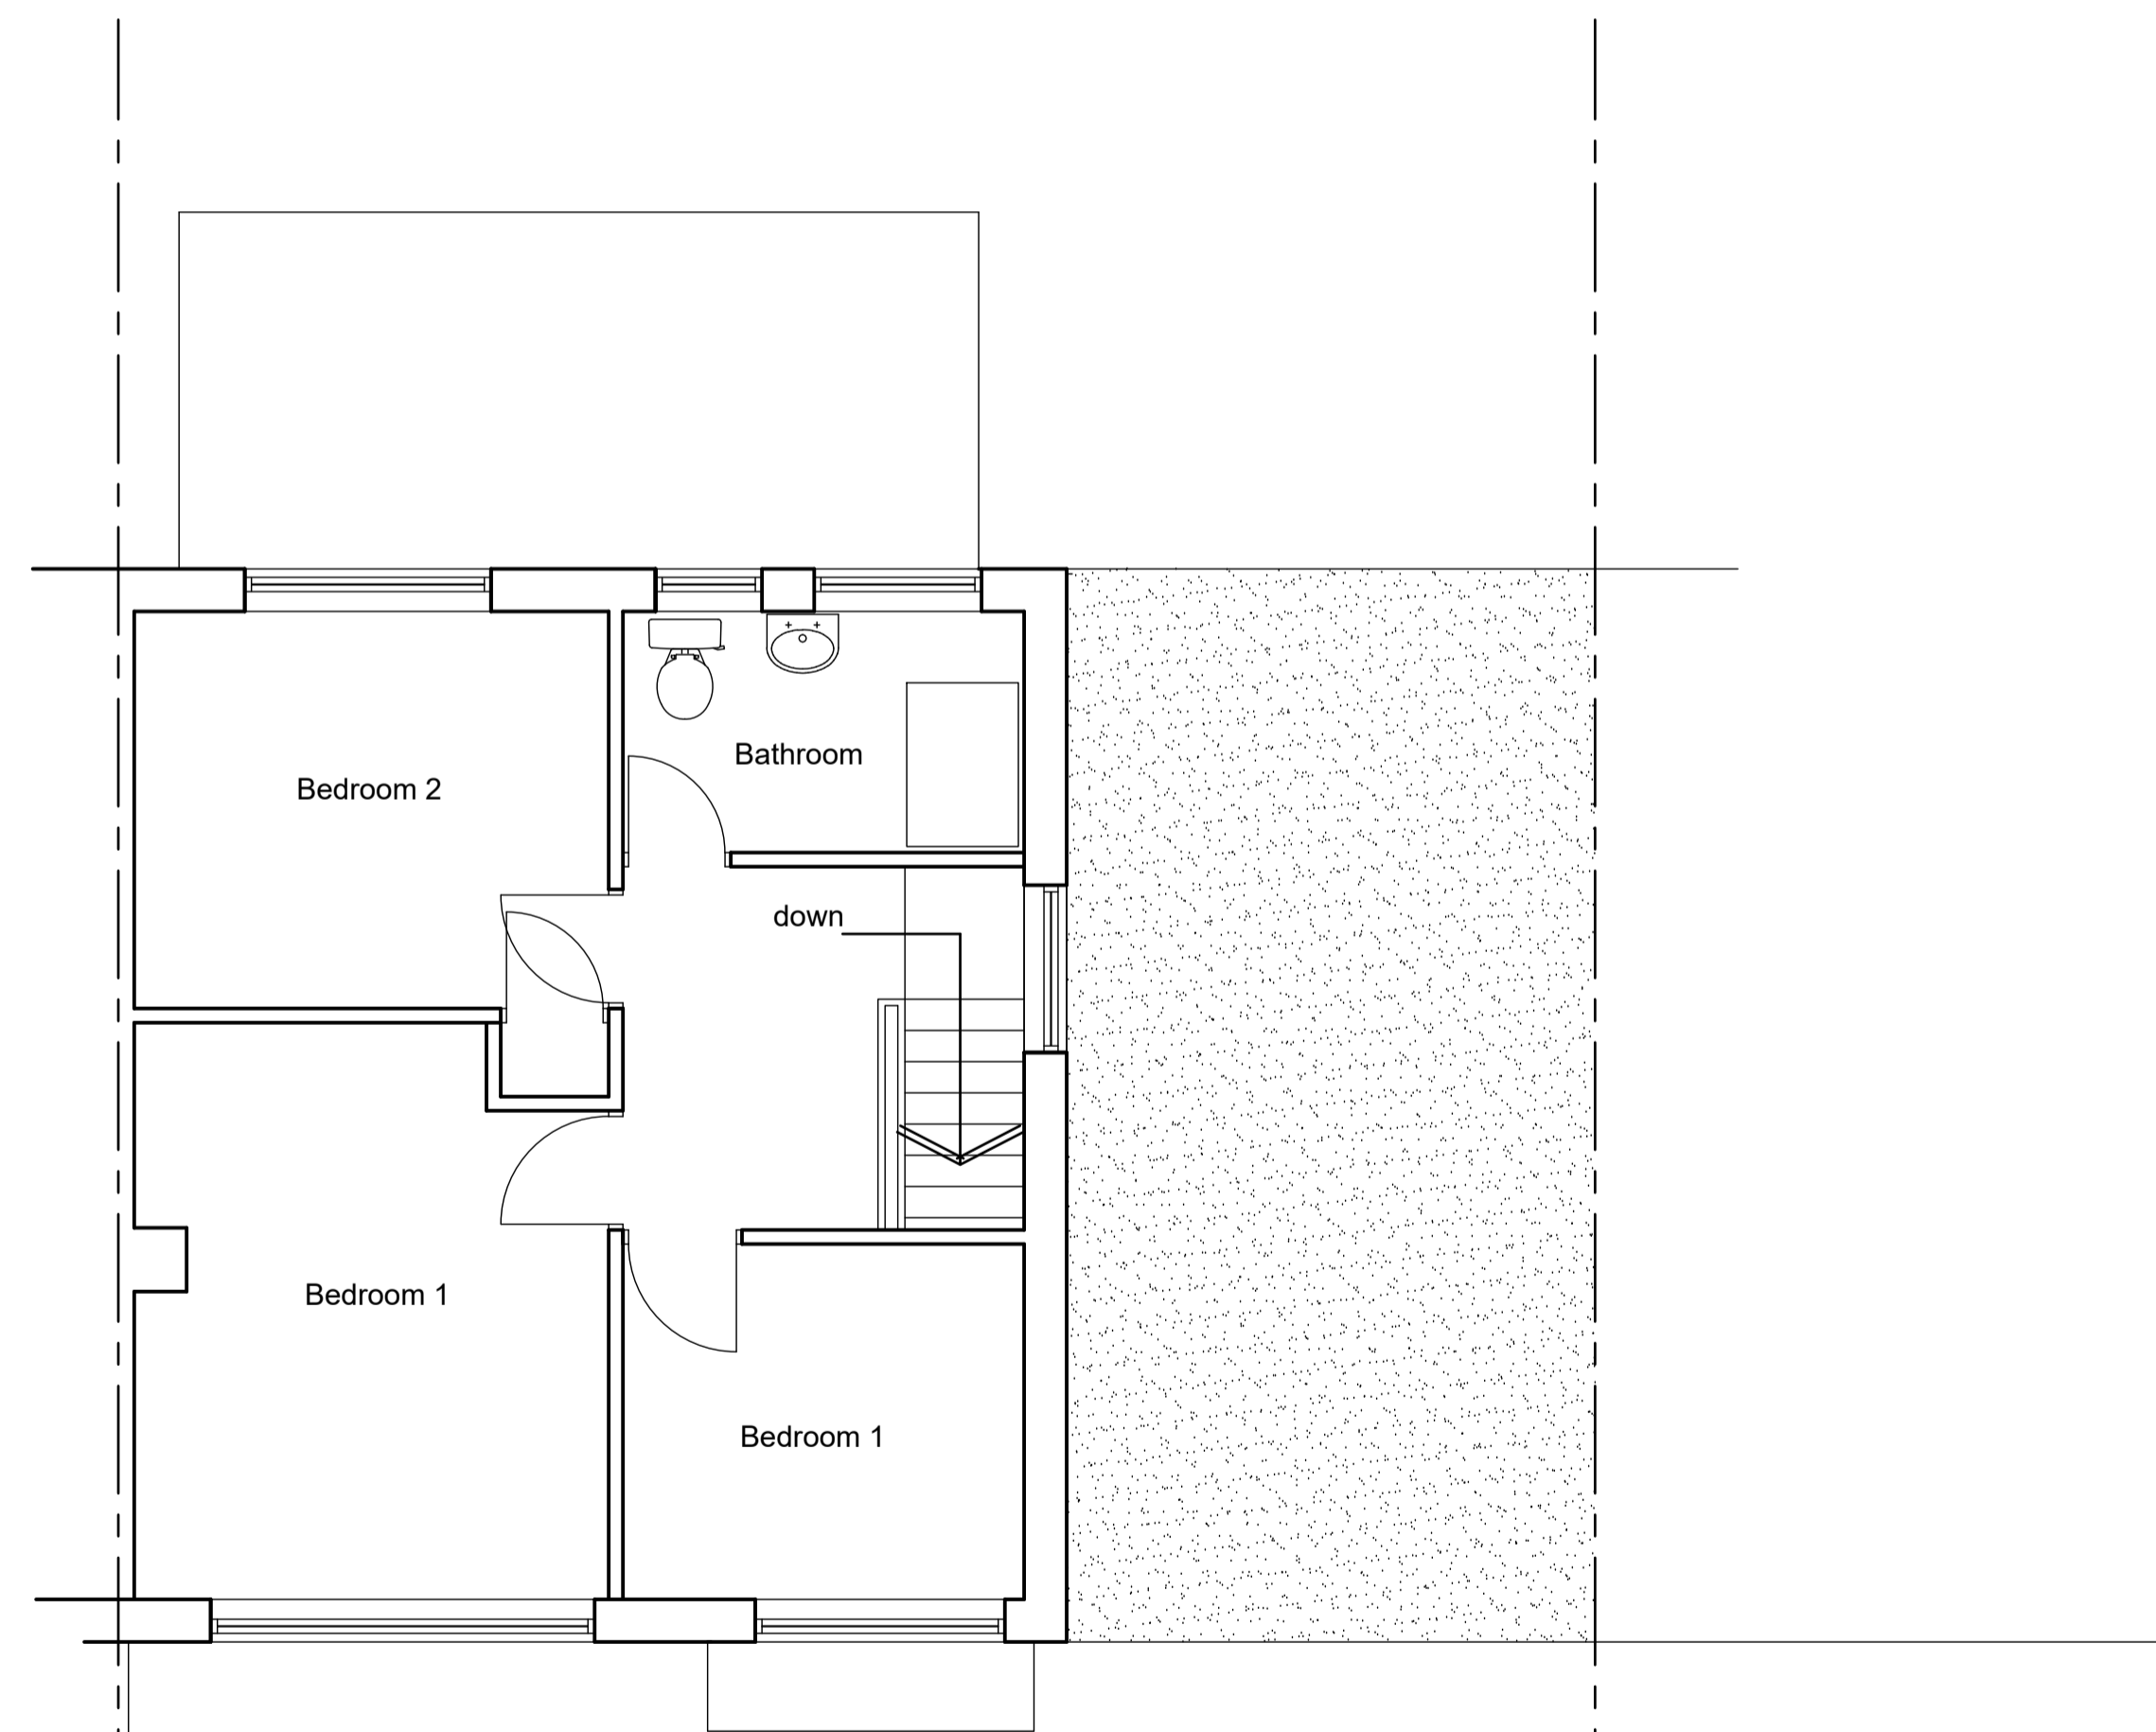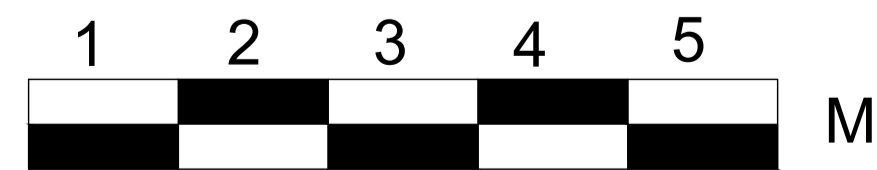

FIRST FLOOR PLAN AS EXISTING

AJDESIGNNCL
07734342533
WWW.AJDESIGNNCL.CO.UK

CLIENT
MR & MRS V CHOUHEN

ADDRESS
No 99 WOODBURN DRIVE
WHITLEY LODGE
WHITLEY BAY
NE26 3HY

JOB TITLE
No 99 WOODBURN DRIVE
WHITLEY LODGE
WHITLEY BAY
NE26 3HY

PLANS AS EXISTING

contractor to note
All dimensions to be checked on site
Figured dimensions to be taken in preference
to scaling
Any discrepancies to be reported to the
Architect immediately

SCALE 1:50	DATE
---------------	------

DWG No 1046 /01	REV No
--------------------	--------