
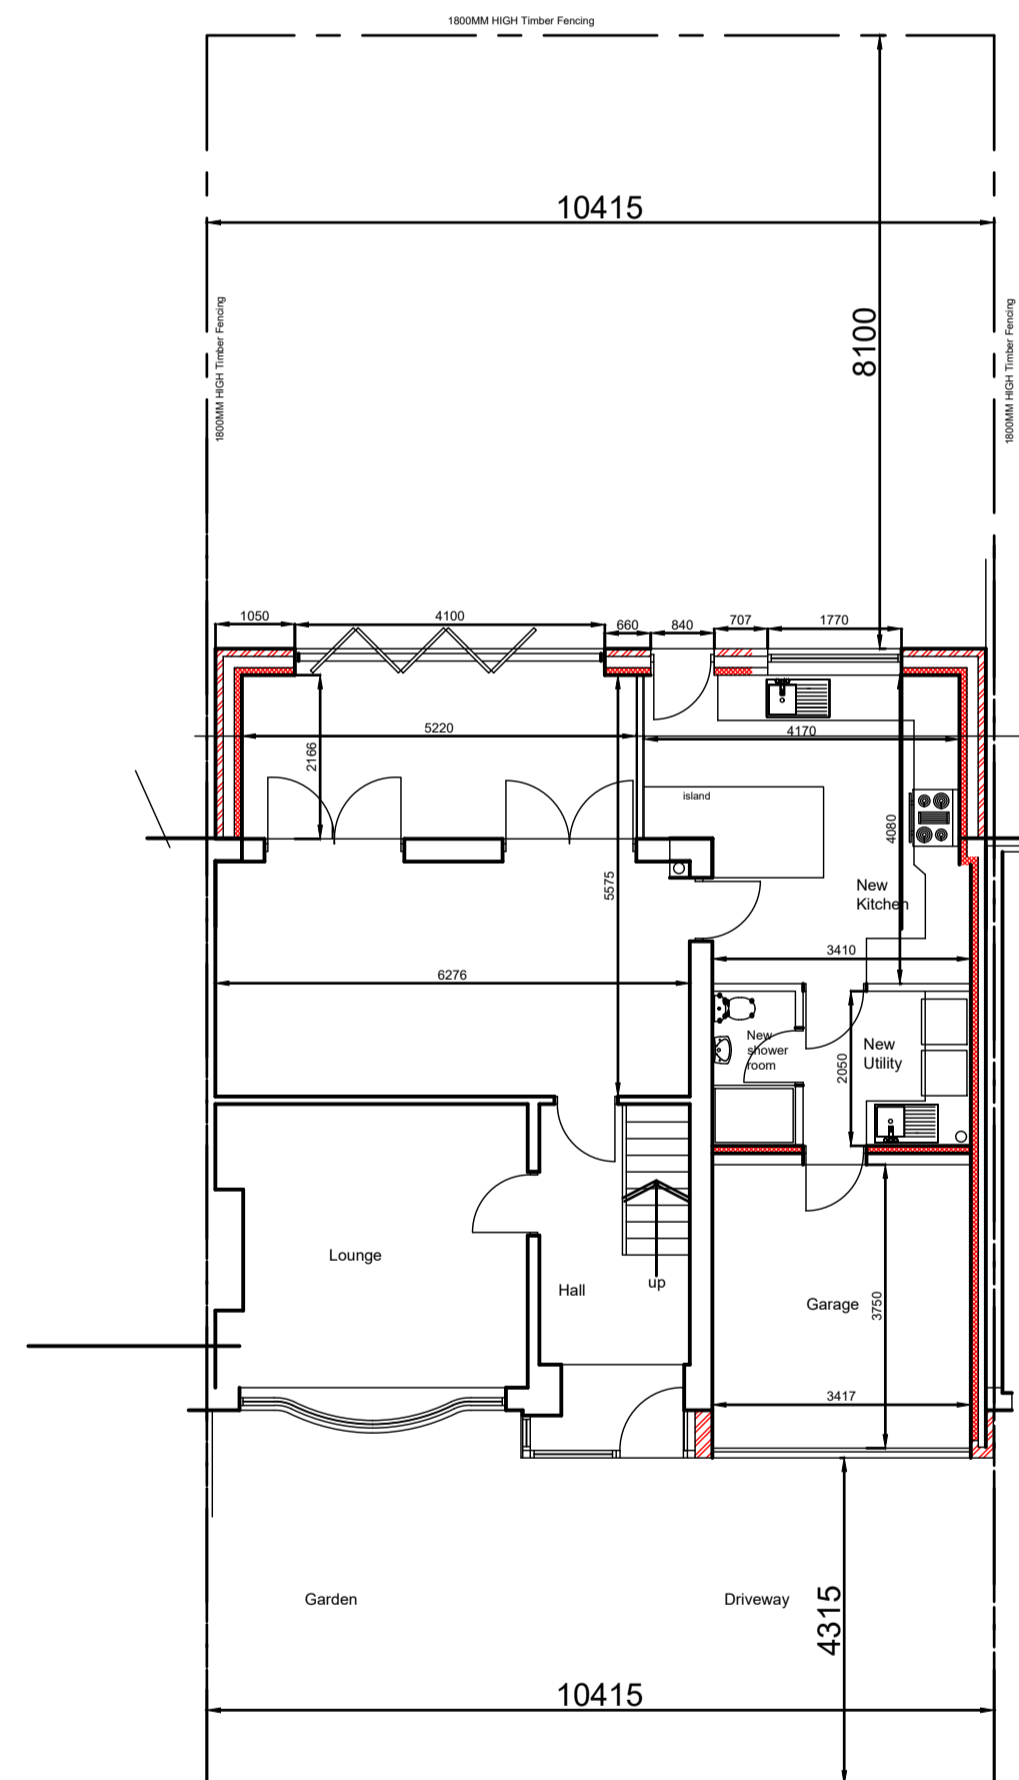


99 WOODBURN DRIVE

SITE PLAN AS EXISTING

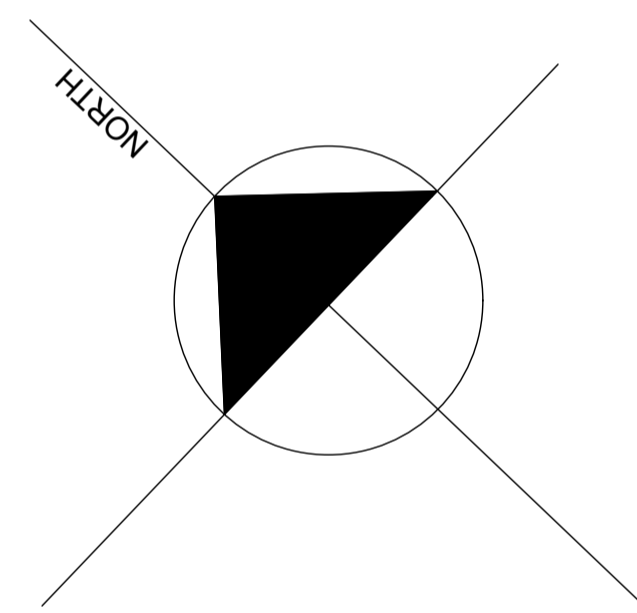

99 WOODBURN DRIVE

SITE PLAN AS PROPOSED



AJDESIGNNCL 07734342533 WWW.AJDESIGNNCL.CO.UK	
CLIENT MR & MRS V CHOUHEN	
ADDRESS No 99 WOODBURN DRIVE WHITLEY LODGE WHITLEY BAY NE26 3HY	
JOB TITLE No 99 WOODBURN DRIVE WHITLEY LODGE WHITLEY BAY NE26 3HY	
EXISTING SITE PLAN	
<small>contractor to note All dimensions to be checked on site Figured dimensions to be taken in preference to scaling Any discrepancies to be reported to the Architect immediately</small>	
SCALE 1 : 100	DATE
DWG No 1046 /03	REV No