





FRONT ELEVATION AS PROPOSED

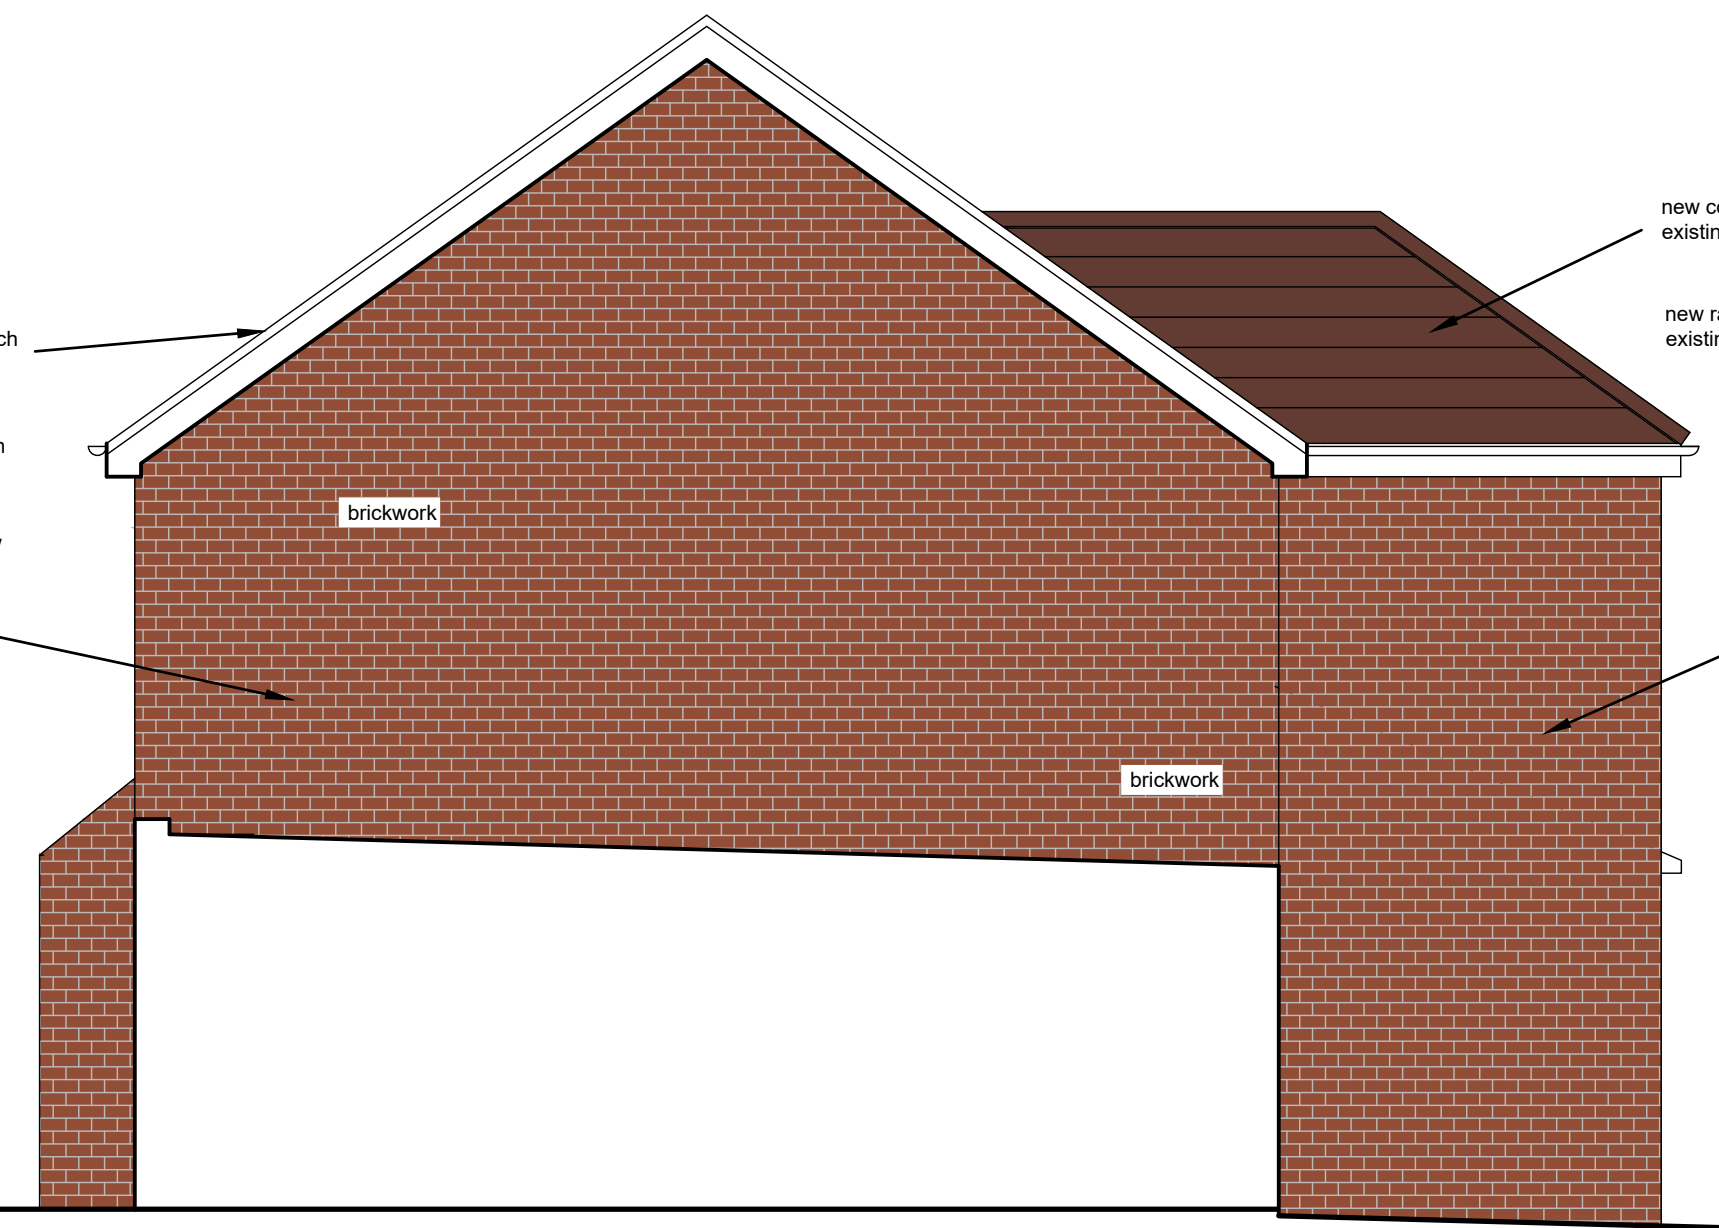



GABLE ELEVATION AS PROPOSED



REAR ELEVATION AS PROPOSED

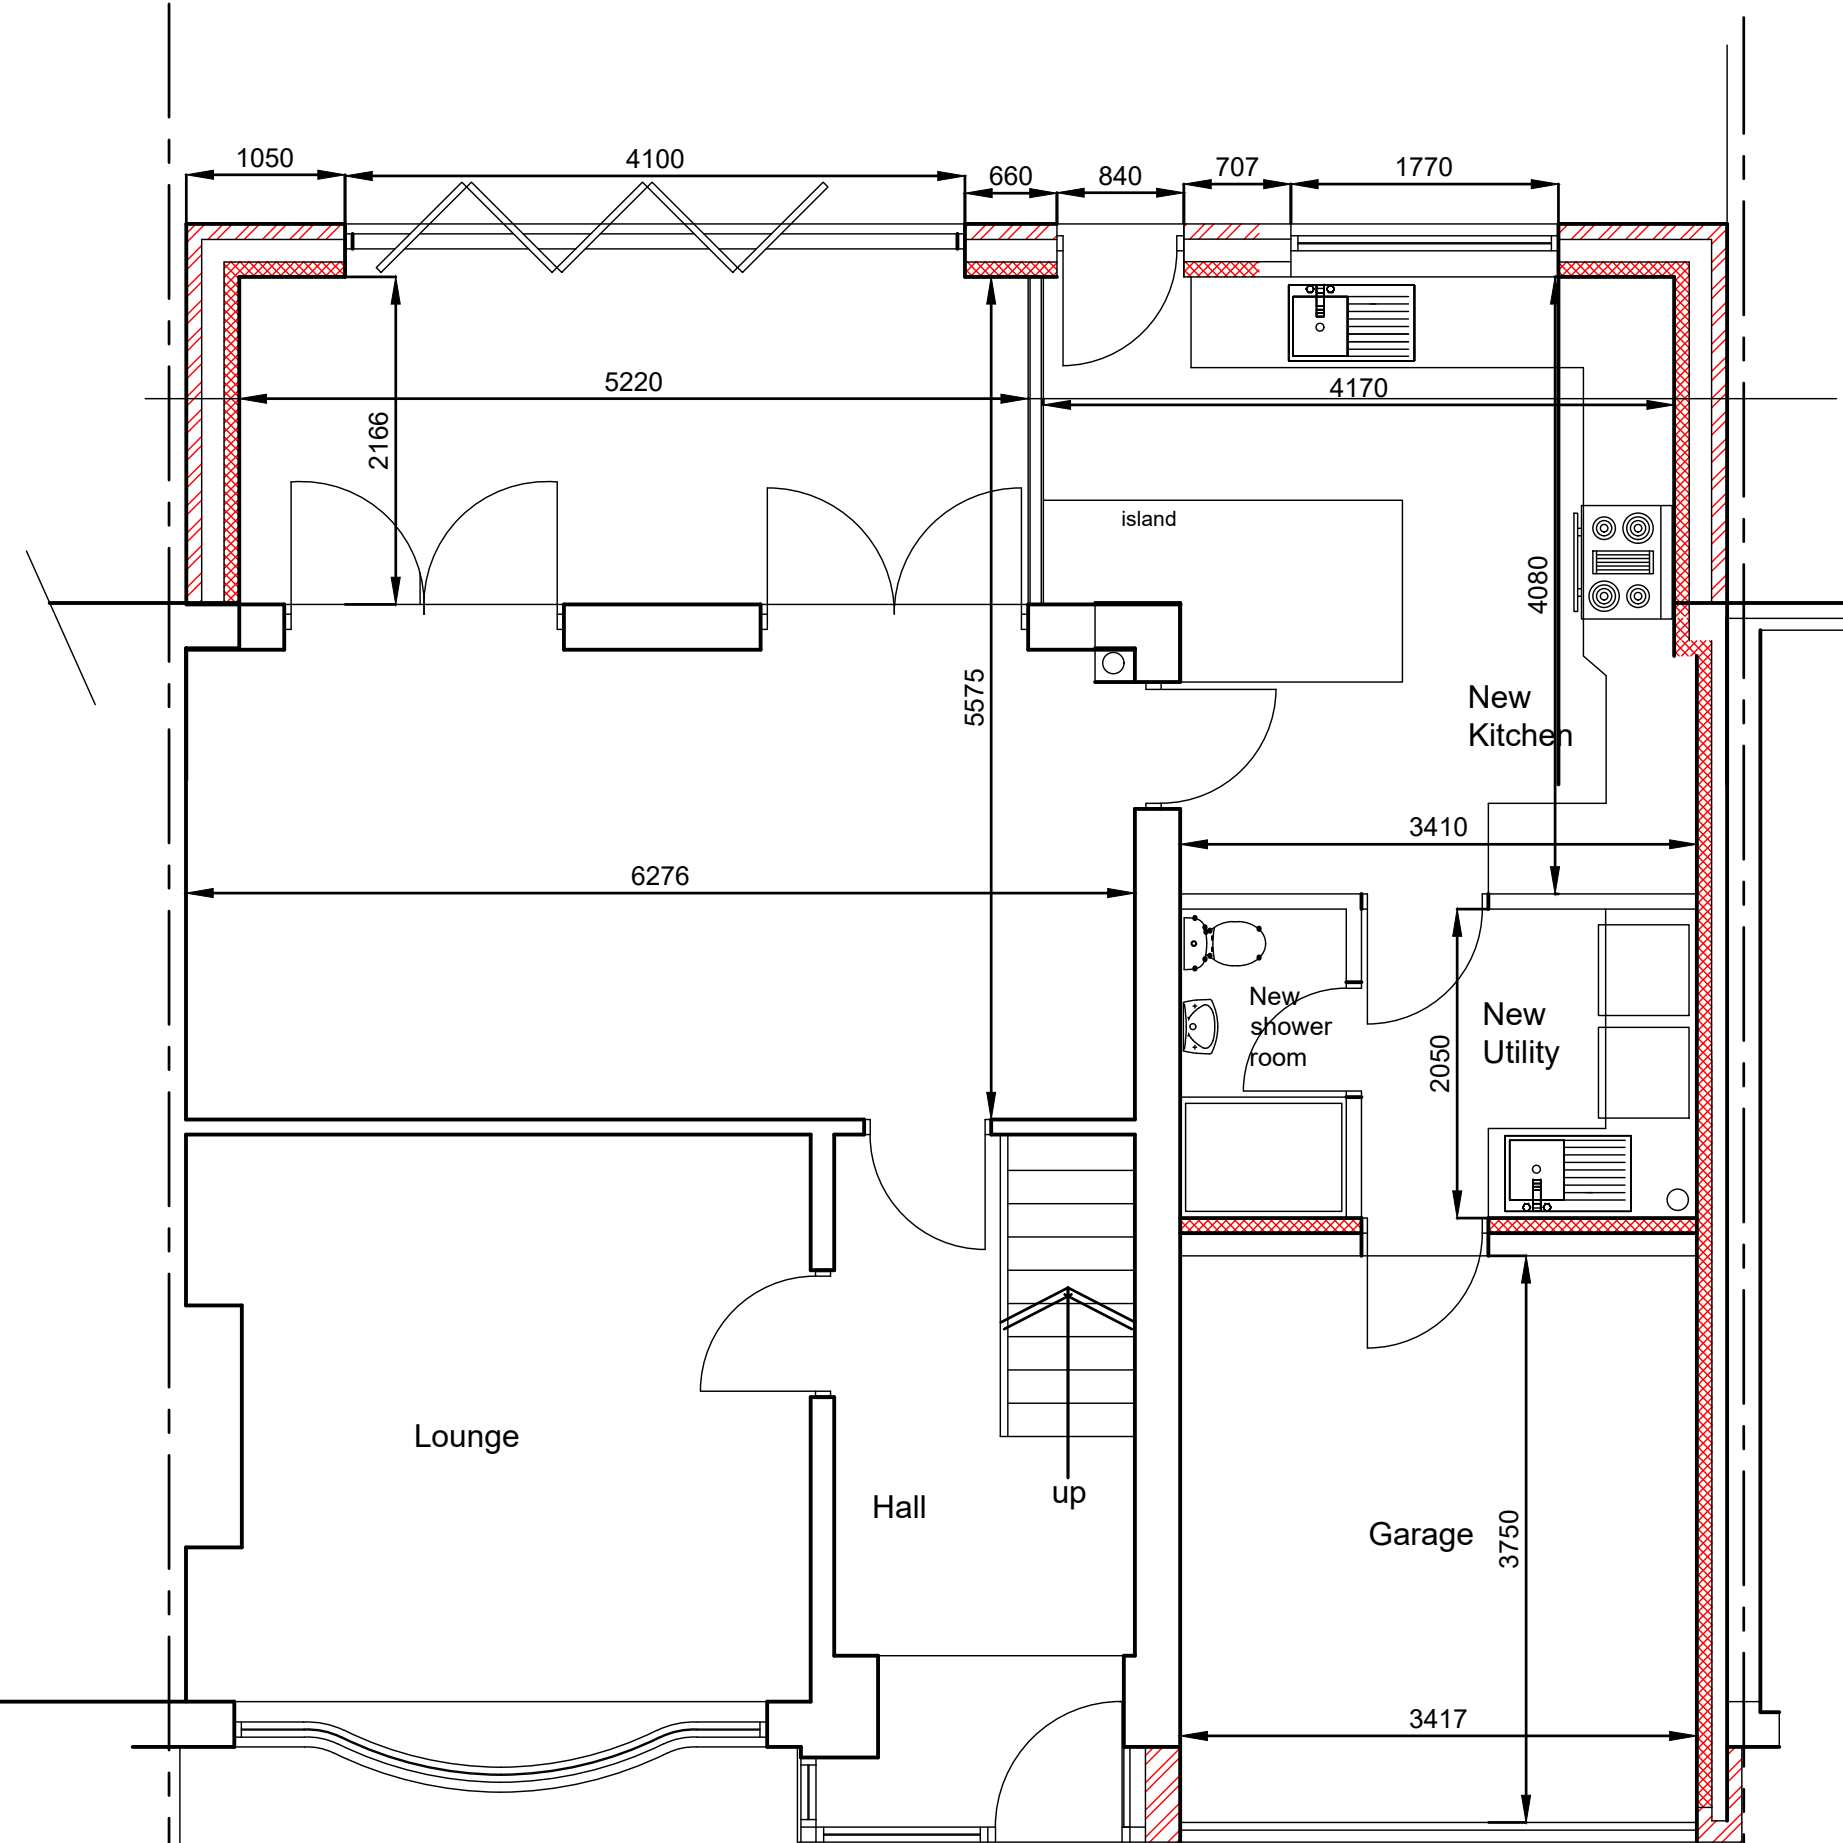

Garden
GROUND FLOOR PLAN AS PROPOSED

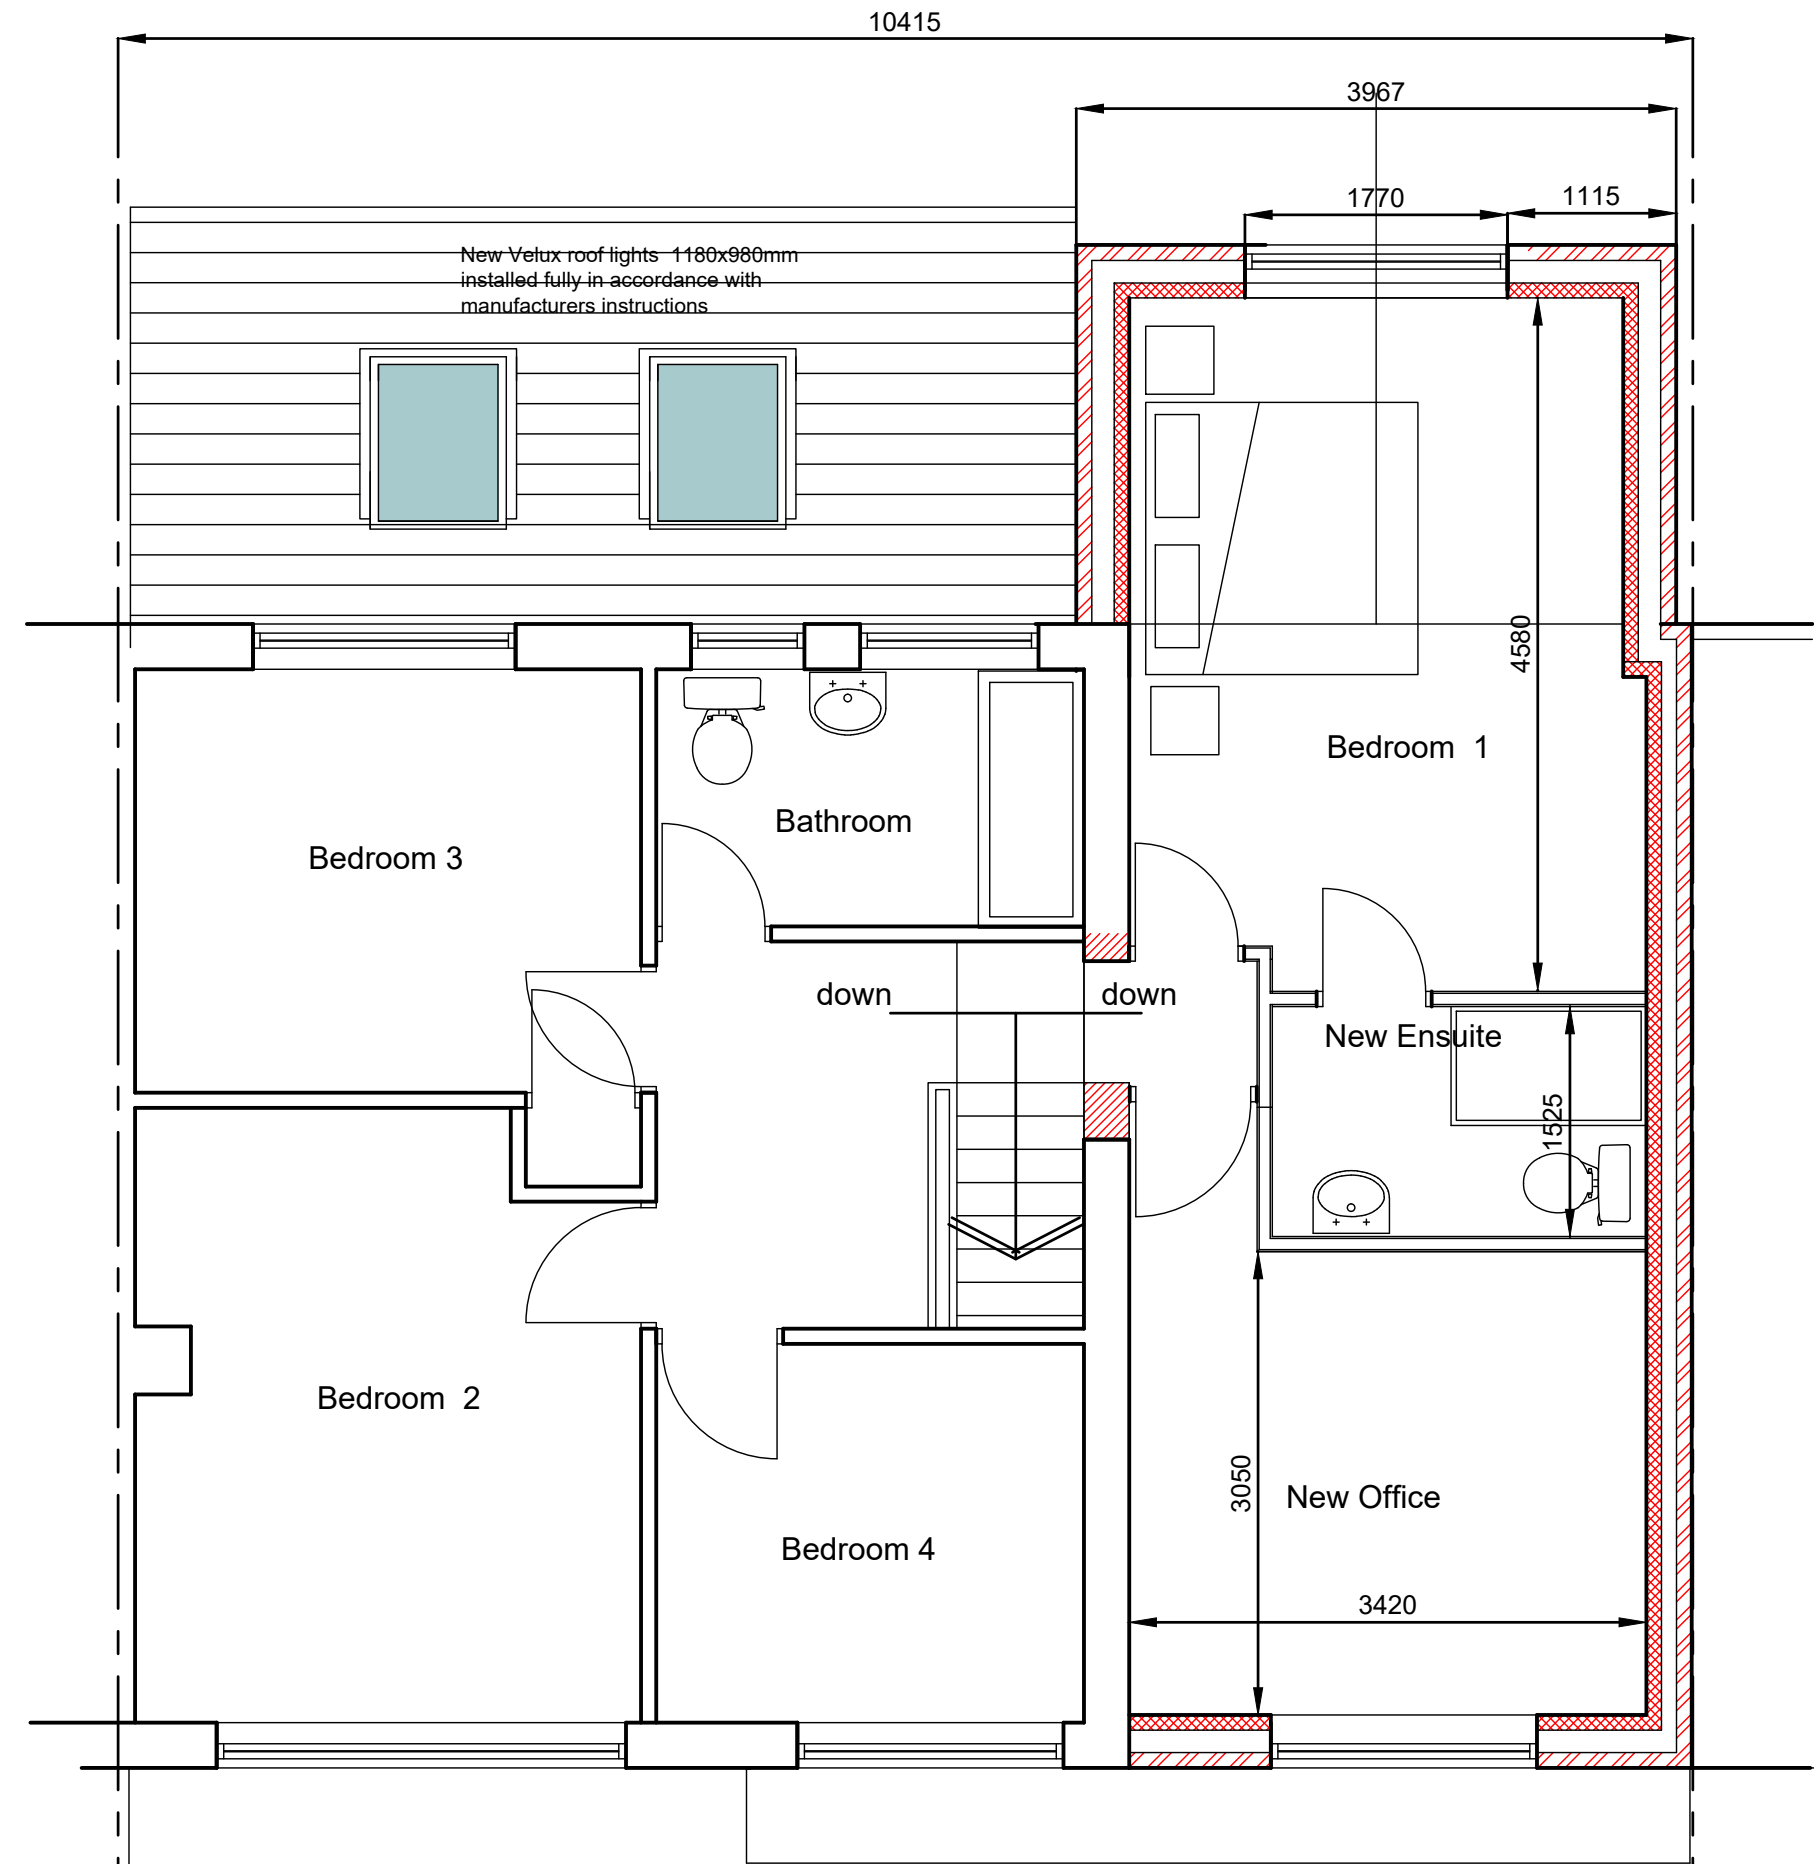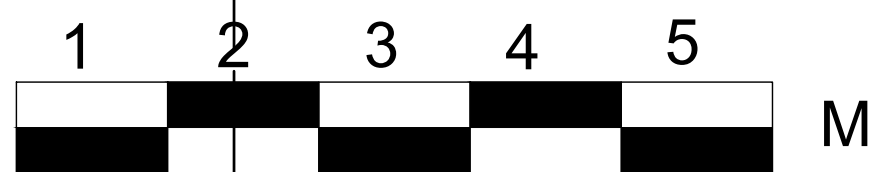

FIRST FLOOR PLAN AS PROPOSED

AJDESIGNNCL
07734342533
WWW.AJDESIGNNCL.CO.UK

CLIENT
MR & MRS V CHOUHEN

ADDRESS
No 99 WOODBURN DRIVE
WHITLEY LODGE
WHITLEY BAY
NE26 3HY

JOB TITLE
No 99 WOODBURN DRIVE
WHITLEY LODGE
WHITLEY BAY
NE26 3HY

PLANS AS PROPOSED

contractor to note
All dimensions to be checked on site
Figured dimensions to be taken in preference to scaling
Any discrepancies to be reported to the Architect immediately

SCALE
1:50 @ A1

DATE

DWG No
1046 /02

REV No