


GROUND FLOOR PLAN




REAR ELEVATION

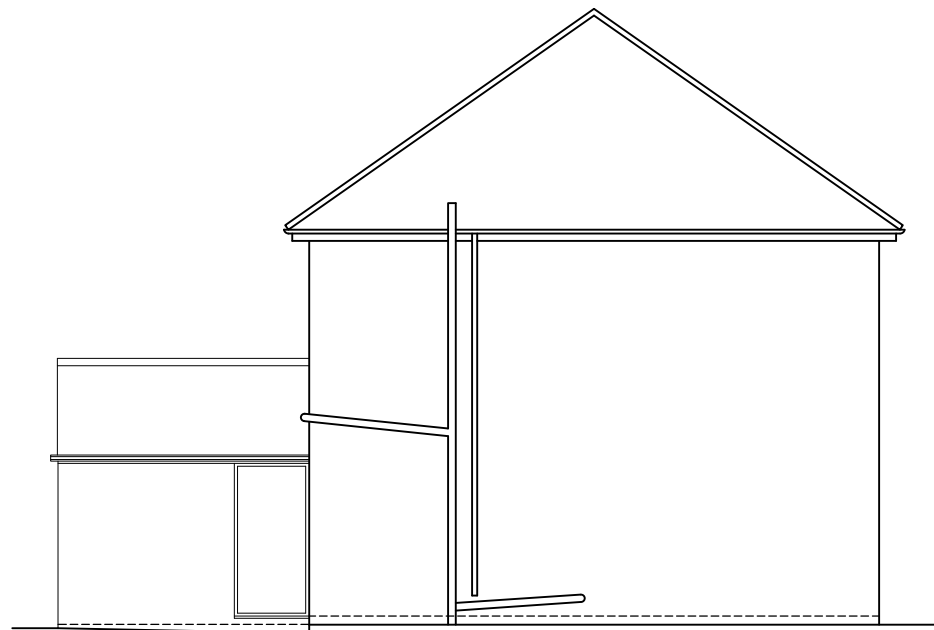

SIDE ELEVATION

REVISION A

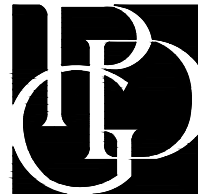

PLANNING: General, annotation
EXTENSION AND REFURBISHMENT WORKS
7 JUBILEE DRIVE, LANGHAM
EXISTING PLANS, ELEVATIONS AND SECTION
 Scale: 1:100@A3 Date: 12/2023
 Drawn: CRB Dwg No: 23039/PL03A

CRB 06/03/24
PDG ARCHITECTS LTD
 1 Eaglethorpe Barns,
 Eaglethorpe, Warmington,
 Peterborough, PE8 6TJ
T: 01733 371000
E: design@pdgarchitects.co.uk
W: www.pdgarchitects.co.uk