

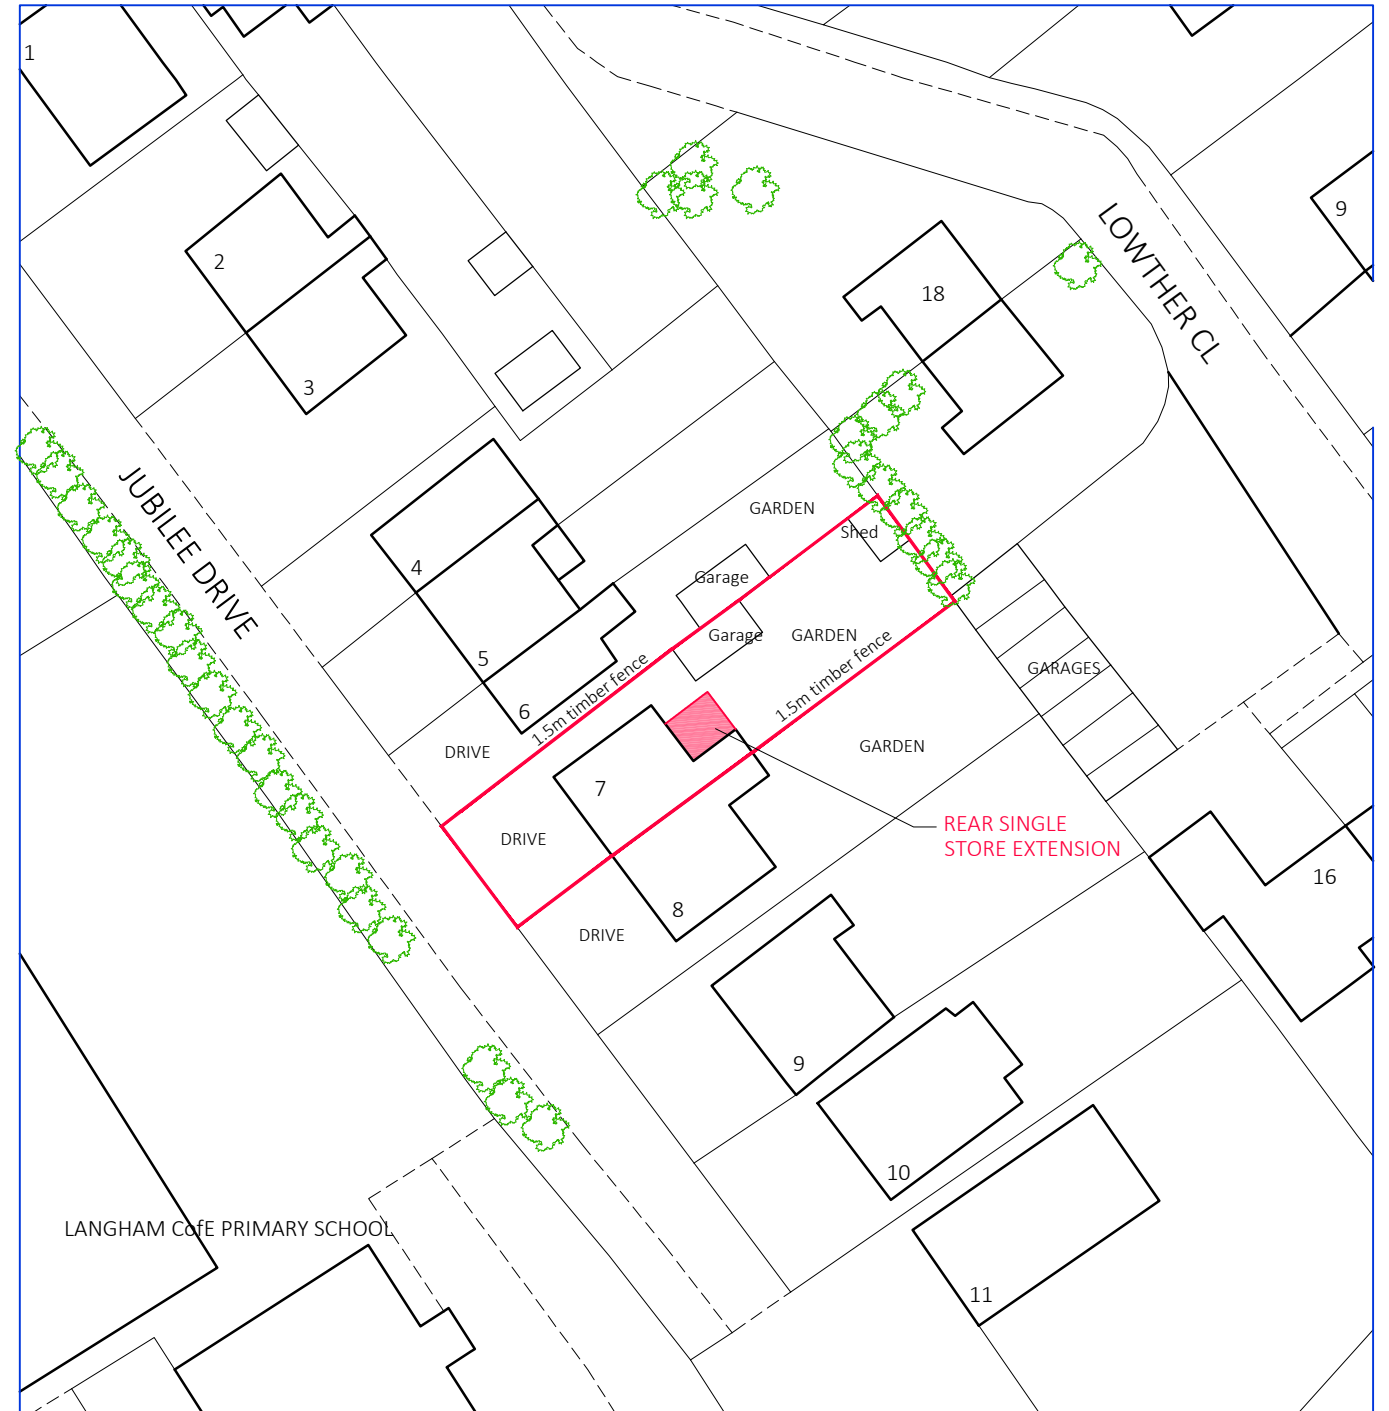


EXISTING SITE PLAN

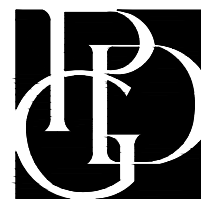

PROPOSED SITE PLAN

 

EXTENSION AND REFURBISHMENT WORKS
 7 JUBILEE DRIVE, LANGHAM
 EXISTING & PROPOSED SITE PLANS
 Scale: 1:500@A3 Date: 01/2024
 Drawn: CRB Dwg No: 23039/PL02

PDG ARCHITECTS LTD
 1 Eaglethorpe Barns,
 Eaglethorpe, Warmington,
 Peterborough, PE8 6TJ
 T: 01733 371000
 E: design@pdgarchitects.co.uk
 W: www.pdgarchitects.co.uk