




Gable End / East Elevation

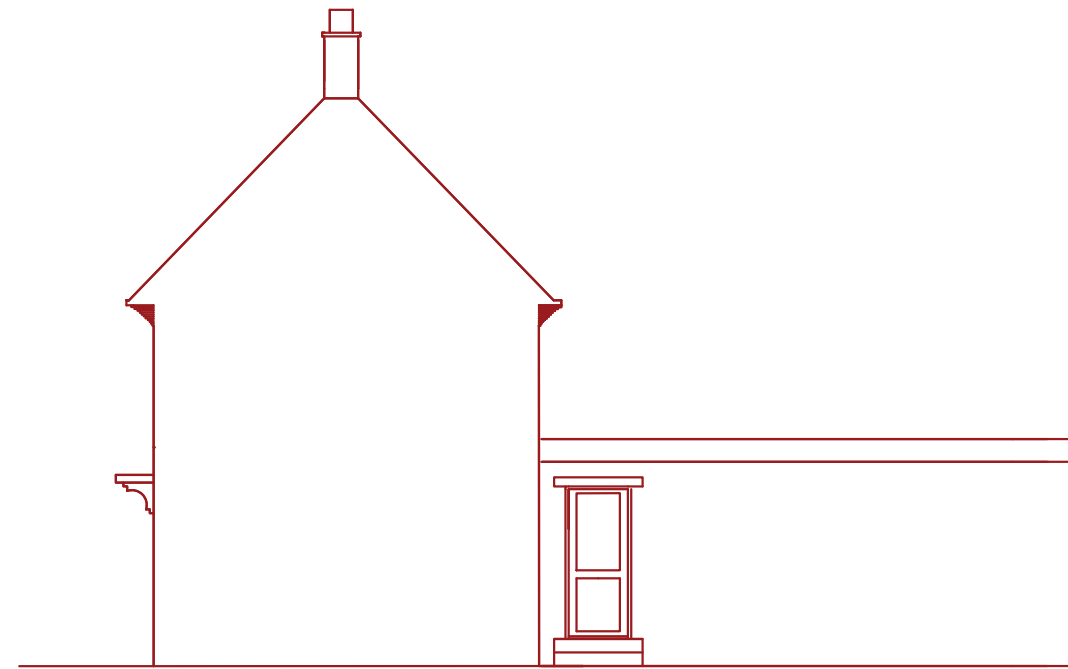

West Elevation

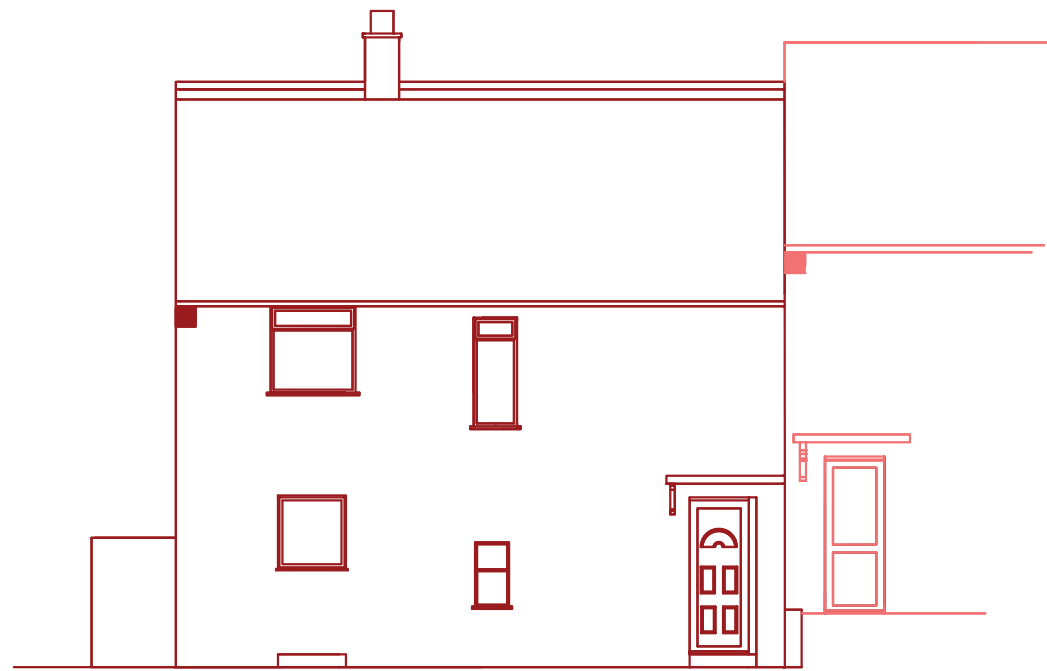

Front / North Elevation

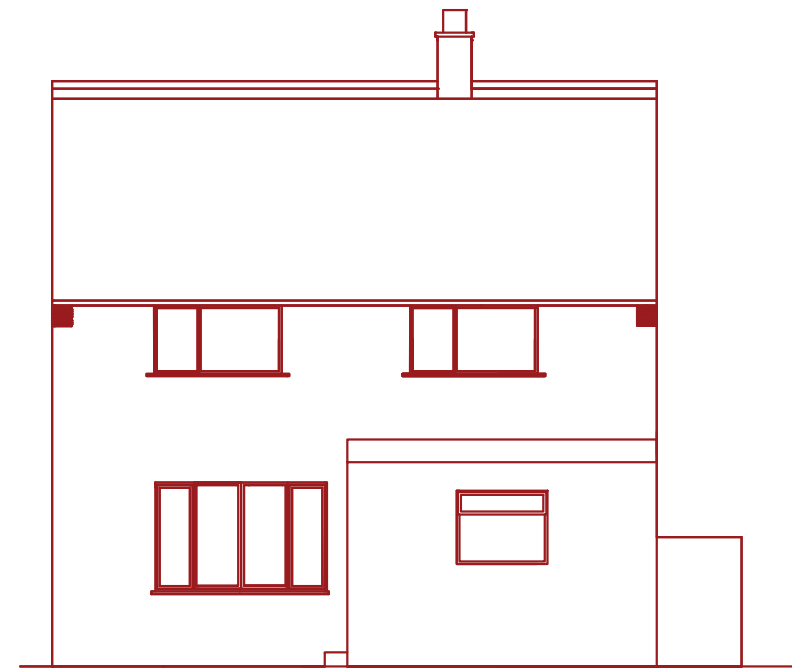

Rear / South Elevation

Address 20 Hallam Close, Filey. YO14 0AU.	Scale 1:100	Date 08/01/2024
	White Rose Home Improvement Agency	
Drawing no. Proposed Elevations	Drawn PC	